

© C&L Management
 This drawing is not to be copied or distributed to third parties
 without the written consent of C&L Management

General Notes
 All works to be carried out to the satisfaction of the local authority and should comply with current building regulations, relevant British standards, codes of practice, manufacturer's instructions / recommendations, NHBC recommendations and good building practices

All dimensions are to be checked on site prior to work commencing and any discrepancies notified to the client


Do not scale the drawings

All local authority approvals to be given in writing before any works start on site otherwise all work will be done at the clients own risk

The drawings are to be used for pricing and local authority approval purposes only and guidance to the contractor.

Any suspected omissions or discrepancies on the drawings should be notified to the client before work commences on site

Maps provided by Streetwise Maps Ltd
 ©Crown Copyright. Licence Number 100047474

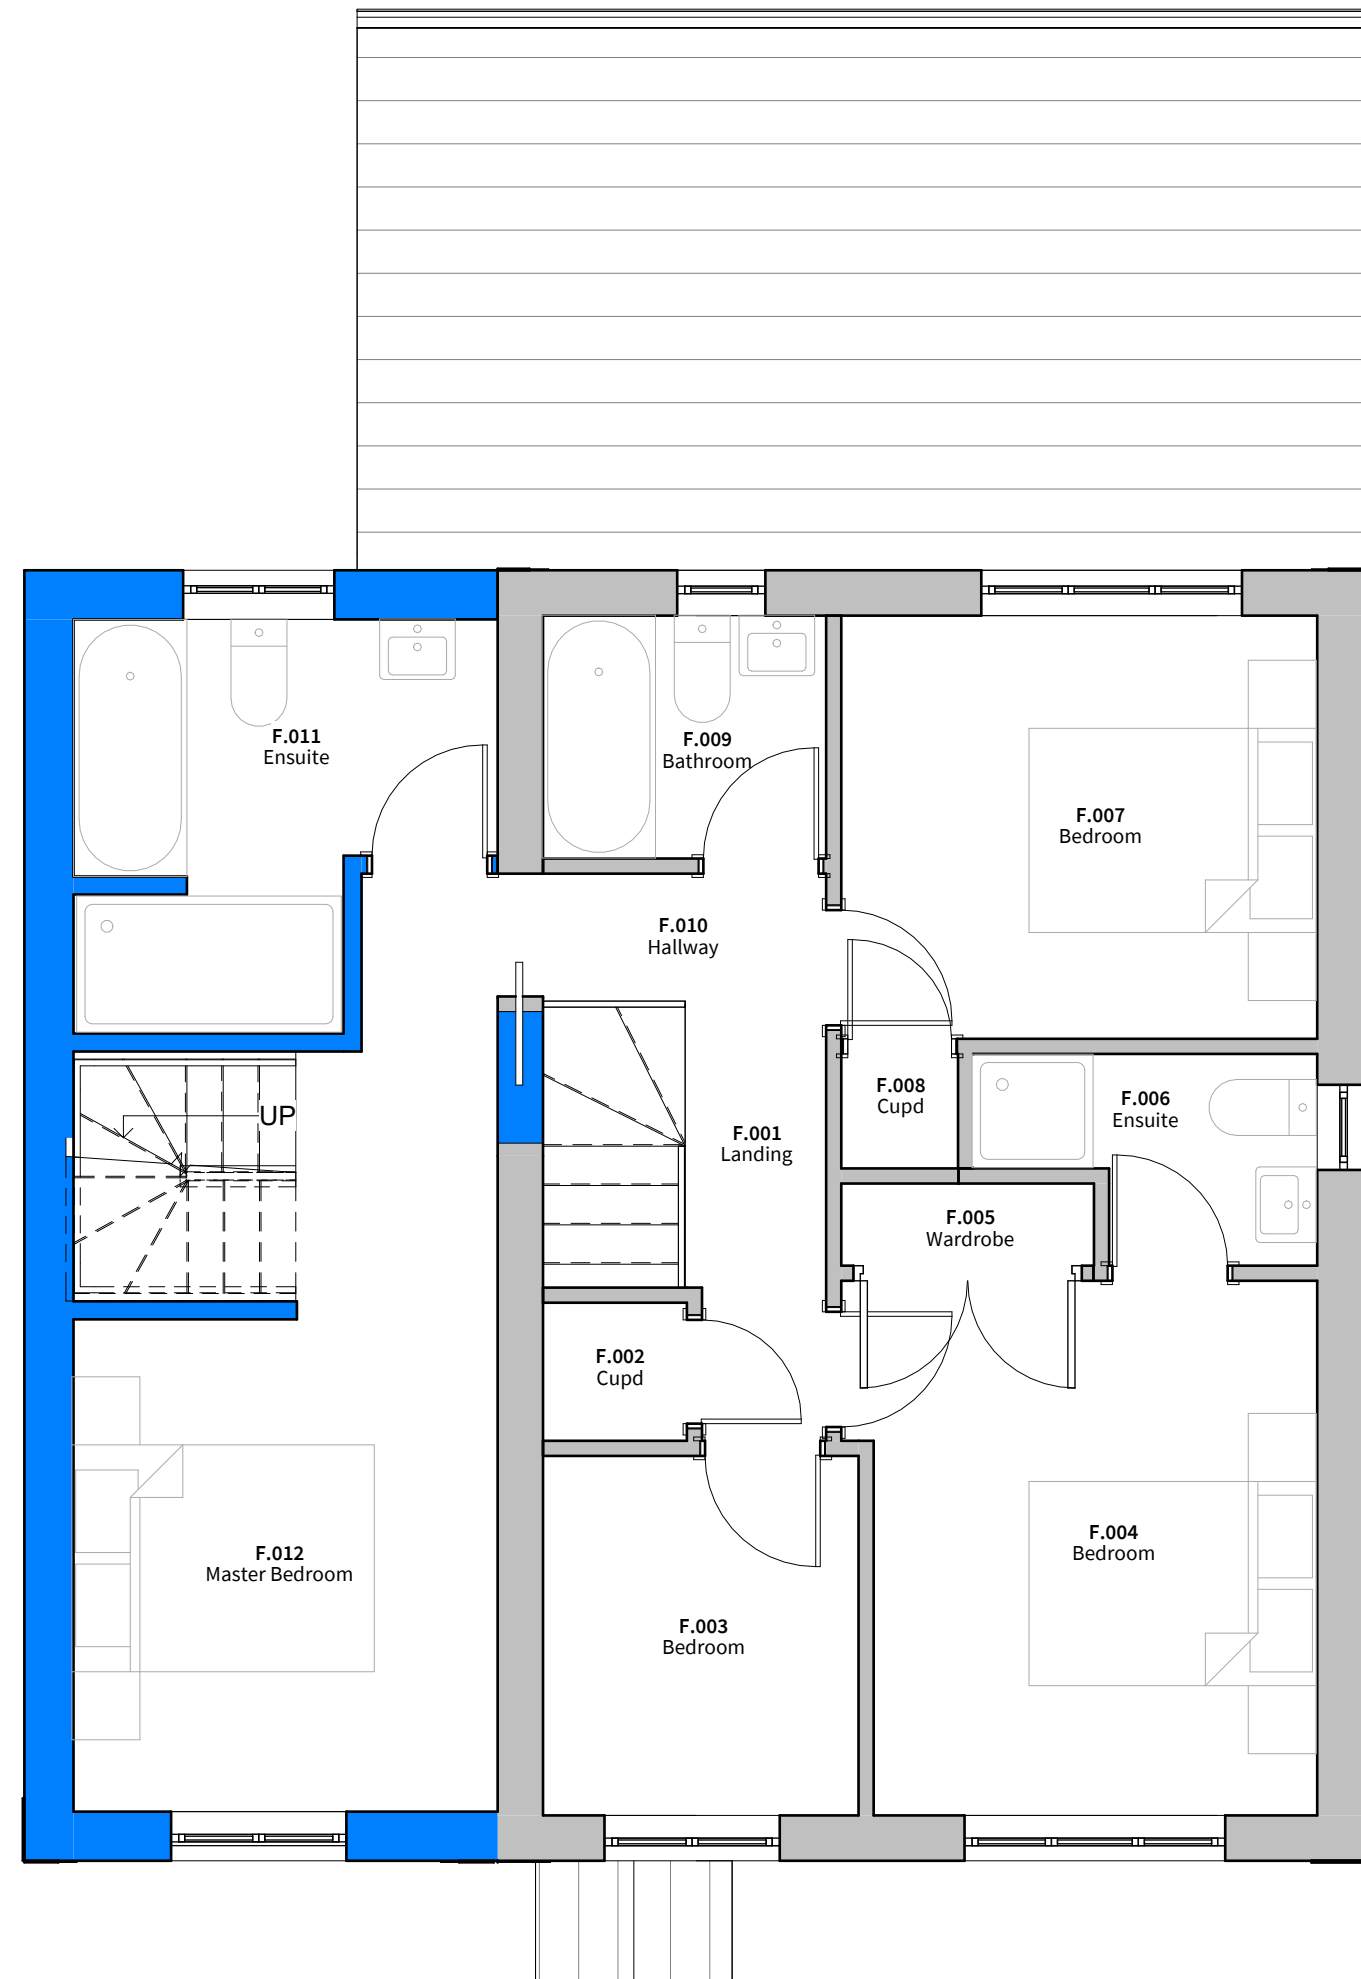

| | | | | |
|-----|-----------------------------|-----|-----|----------|
| D | Planning Issue | JP | -- | 19/04/24 |
| C | Added Dormers | MH | JP | 18/04/24 |
| B | Revised to Clients Comments | MH | JP | 02/04/24 |
| A | First Issue | MH | JP | 27/03/24 |
| Rev | Description | Drw | Chk | Date |

PLANNING



C&L Management
 Albion A4 Daedalus Park
 Daedalus Drive
 Lee-on-the-Solent
 Hampshire
 PO13 9FX

☎ 01329 668122 🌐 candlmanagement.co.uk

Client
 Mr. M Smith

Project
 6 Minerva Drive
 Priddys Hard
 Gosport
 PO12 4GW

Title
 Proposed First Floor Plan

Drawing Number **Revision**
 1329 - 301 D

Scale
 1 : 50 / A2

