

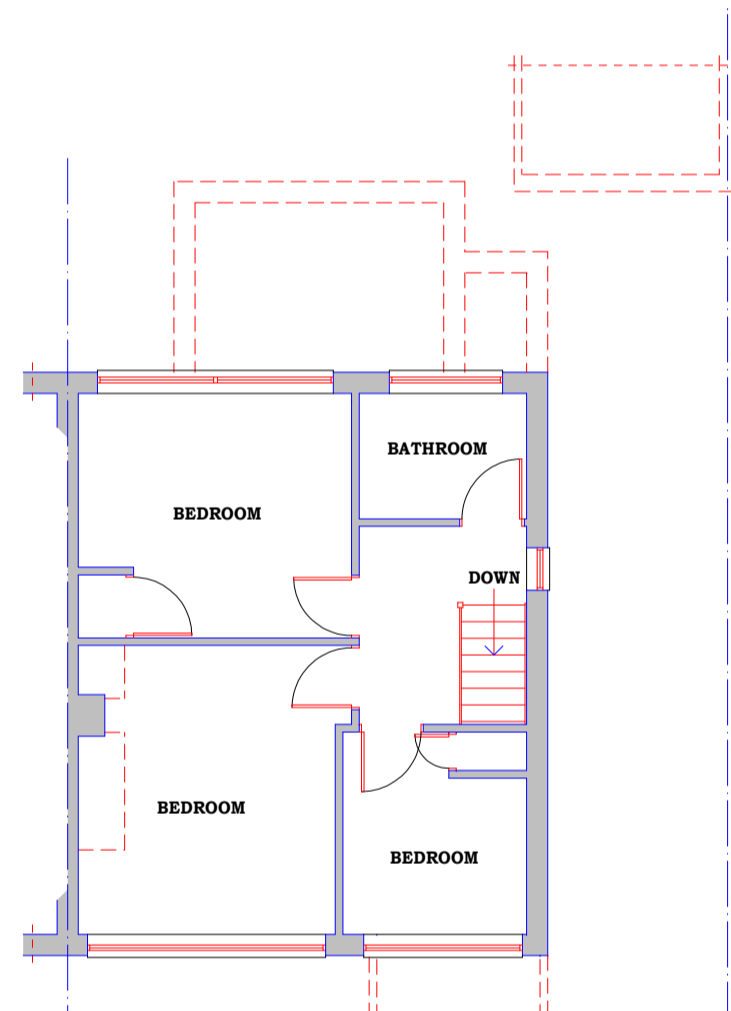


**PROVISIONAL
DRAWING**


**THIS DRAWING HAS BEEN PREPARED FOR
CONSIDERATION UNDER THE "TOWN & COUNTRY
PLANNING ACTS" ONLY AND, AT THIS STAGE, DOES
NOT CONSTITUTE A WORKING DRAWING**

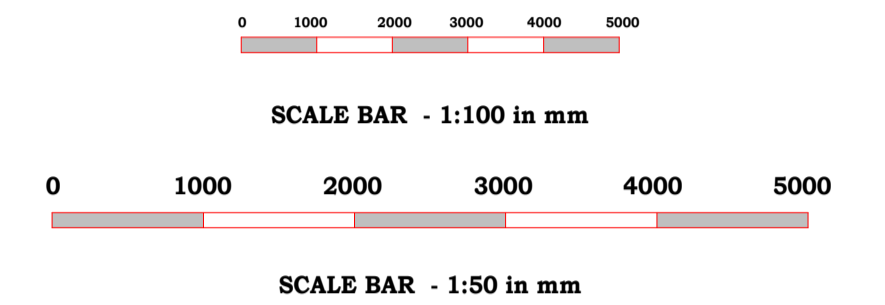


**FIRST FLOOR PLAN AS EXISTING
SCALE 1:100**

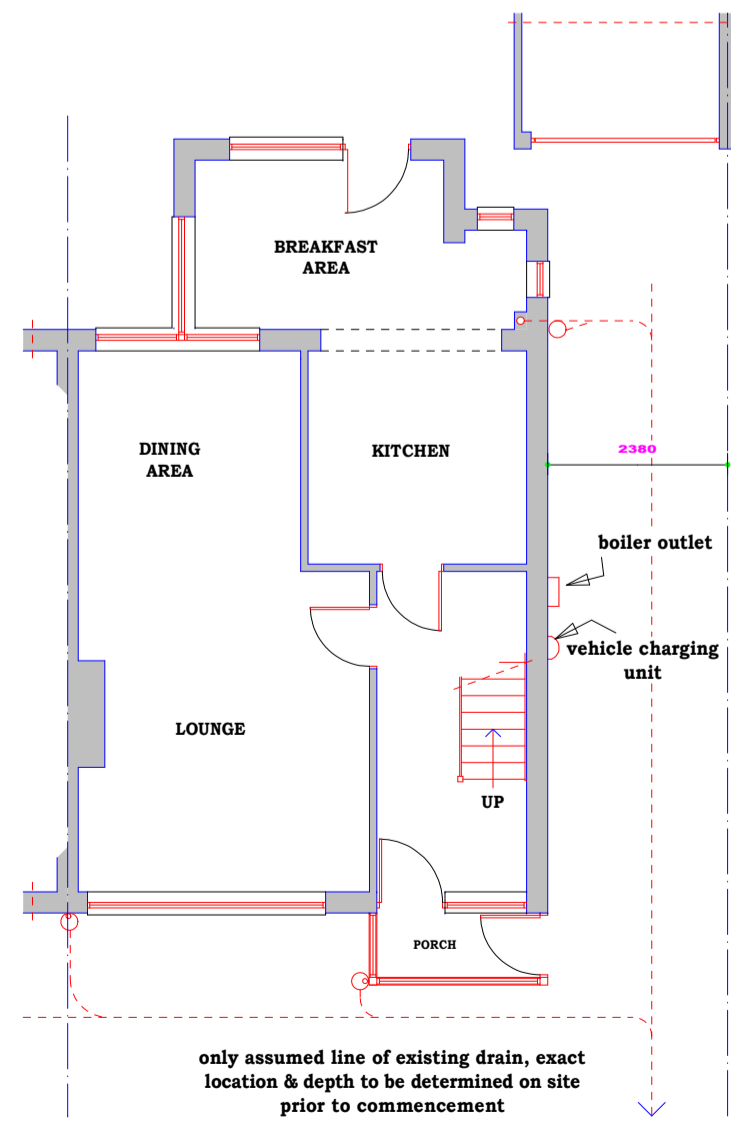

**GROUND FLOOR PLAN AS EXISTING
SCALE 1:100**

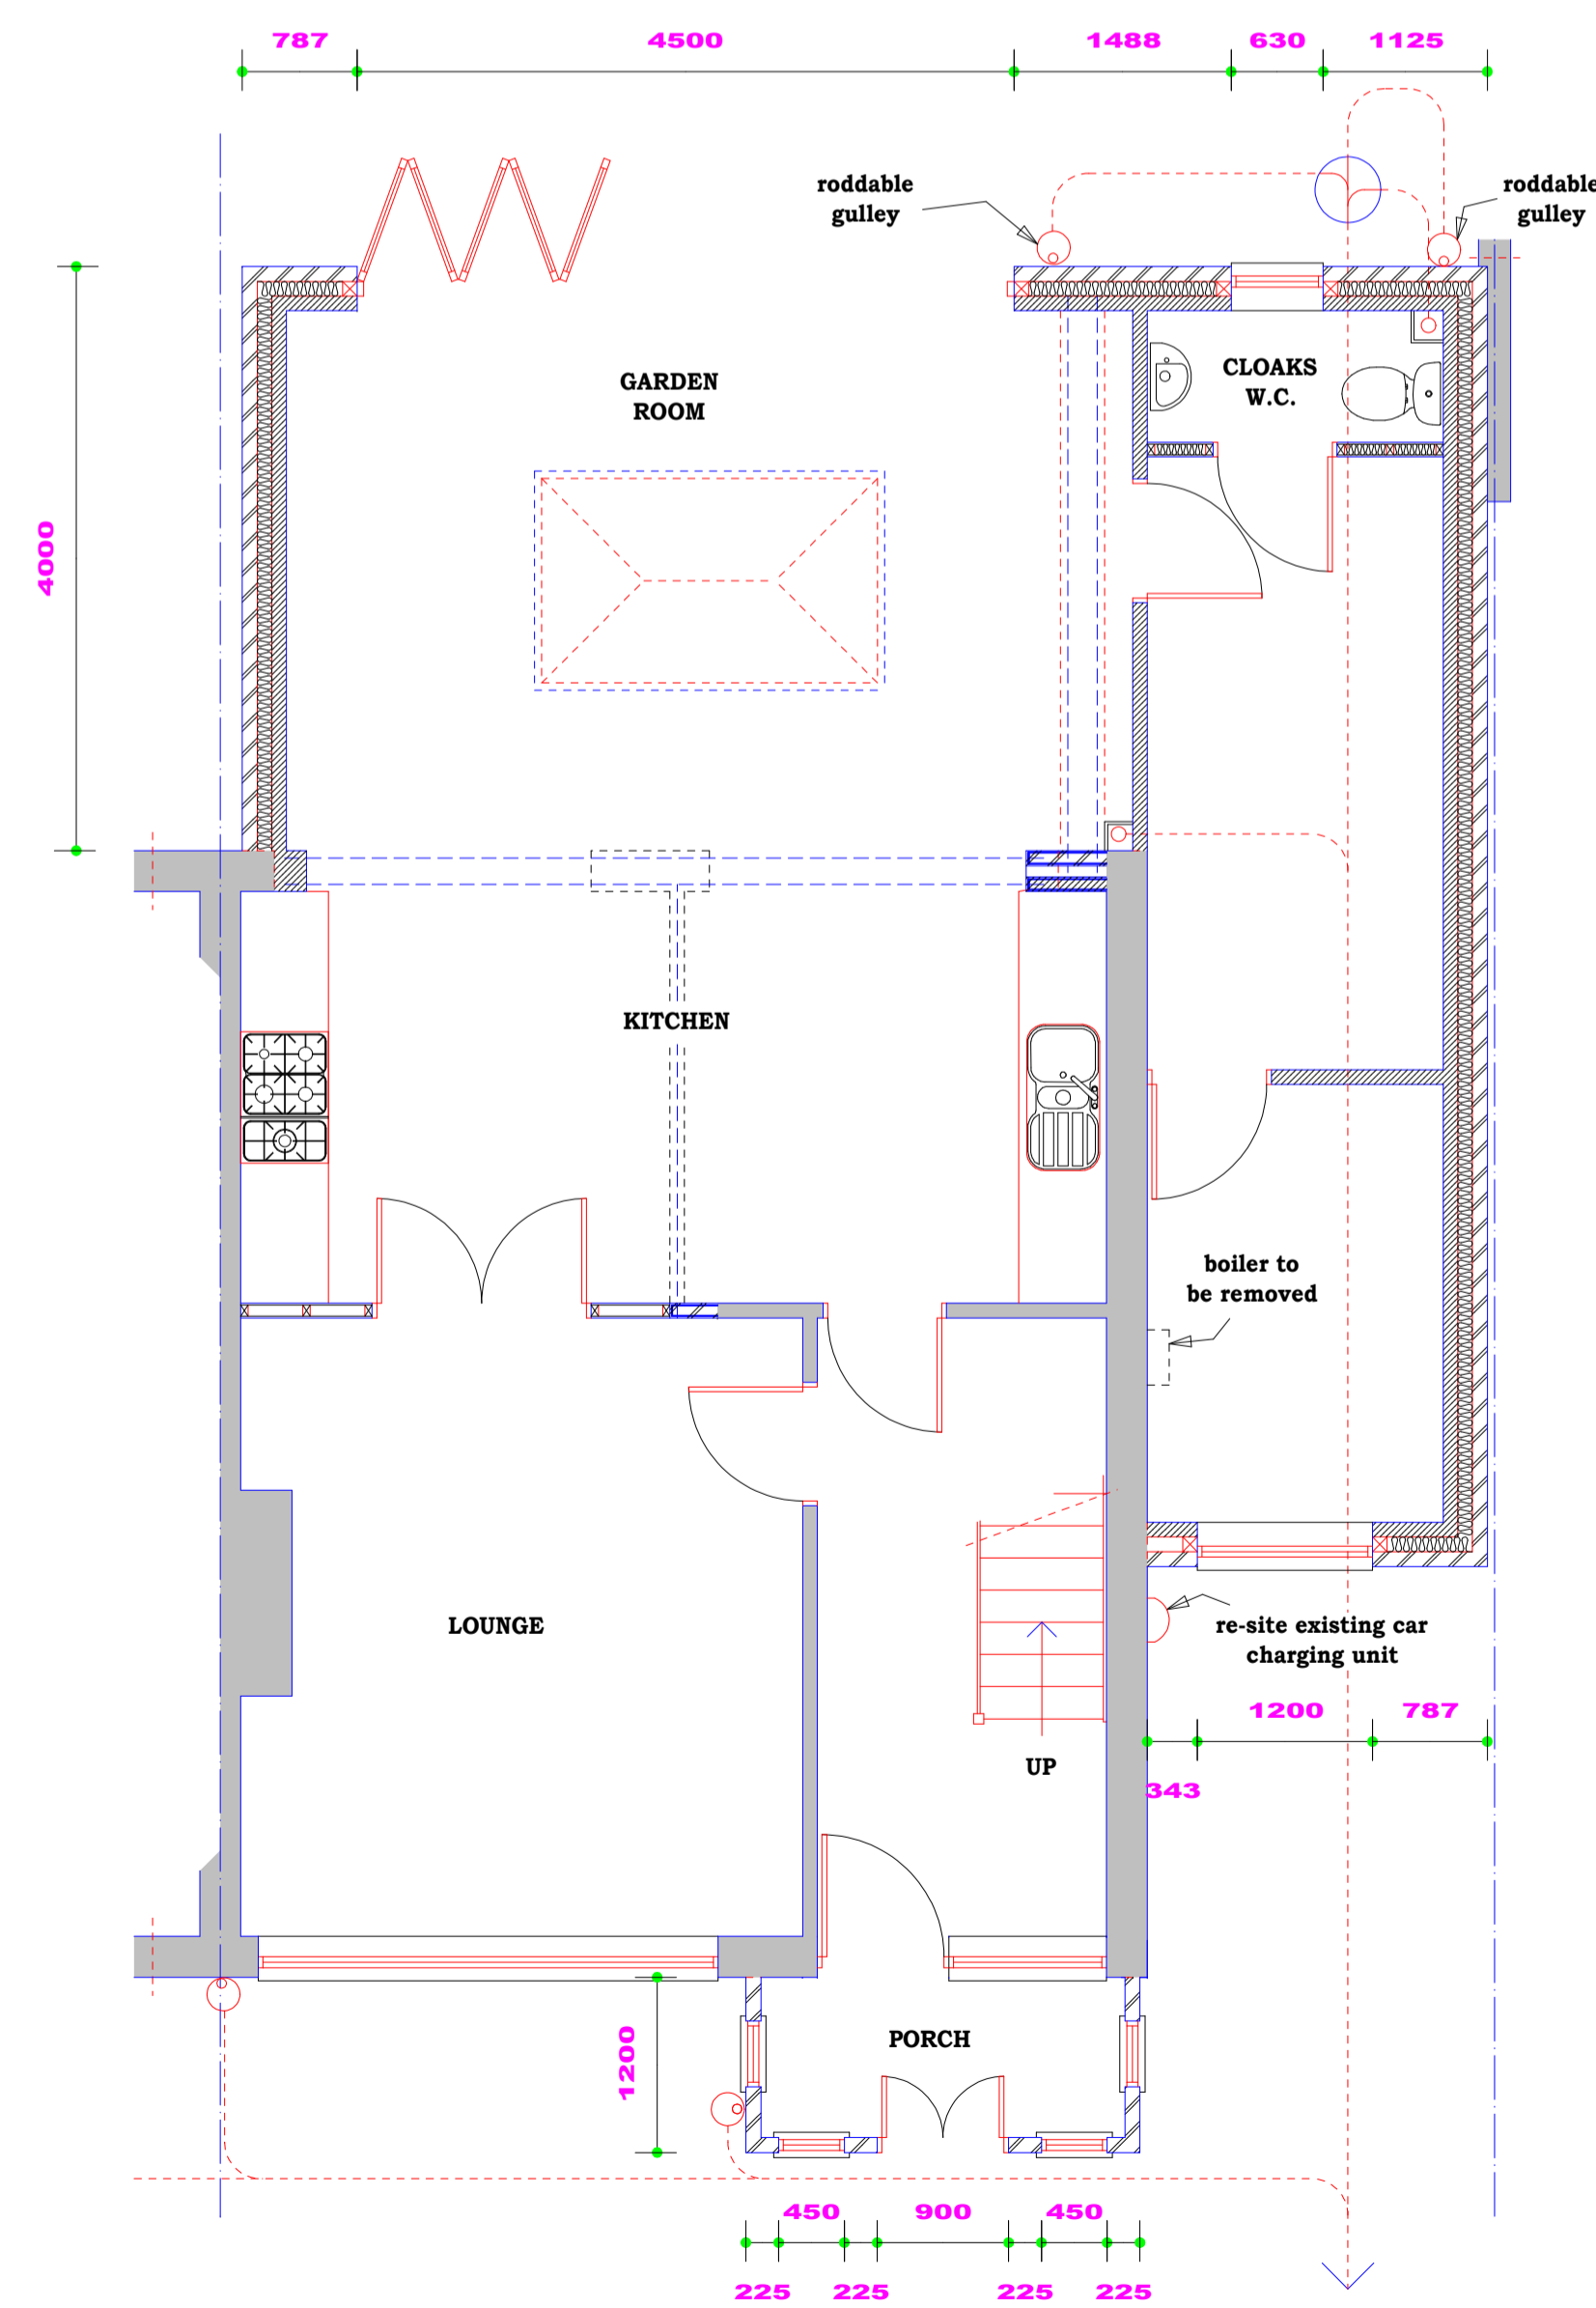

GROUND FLOOR PLAN AS PROPOSED

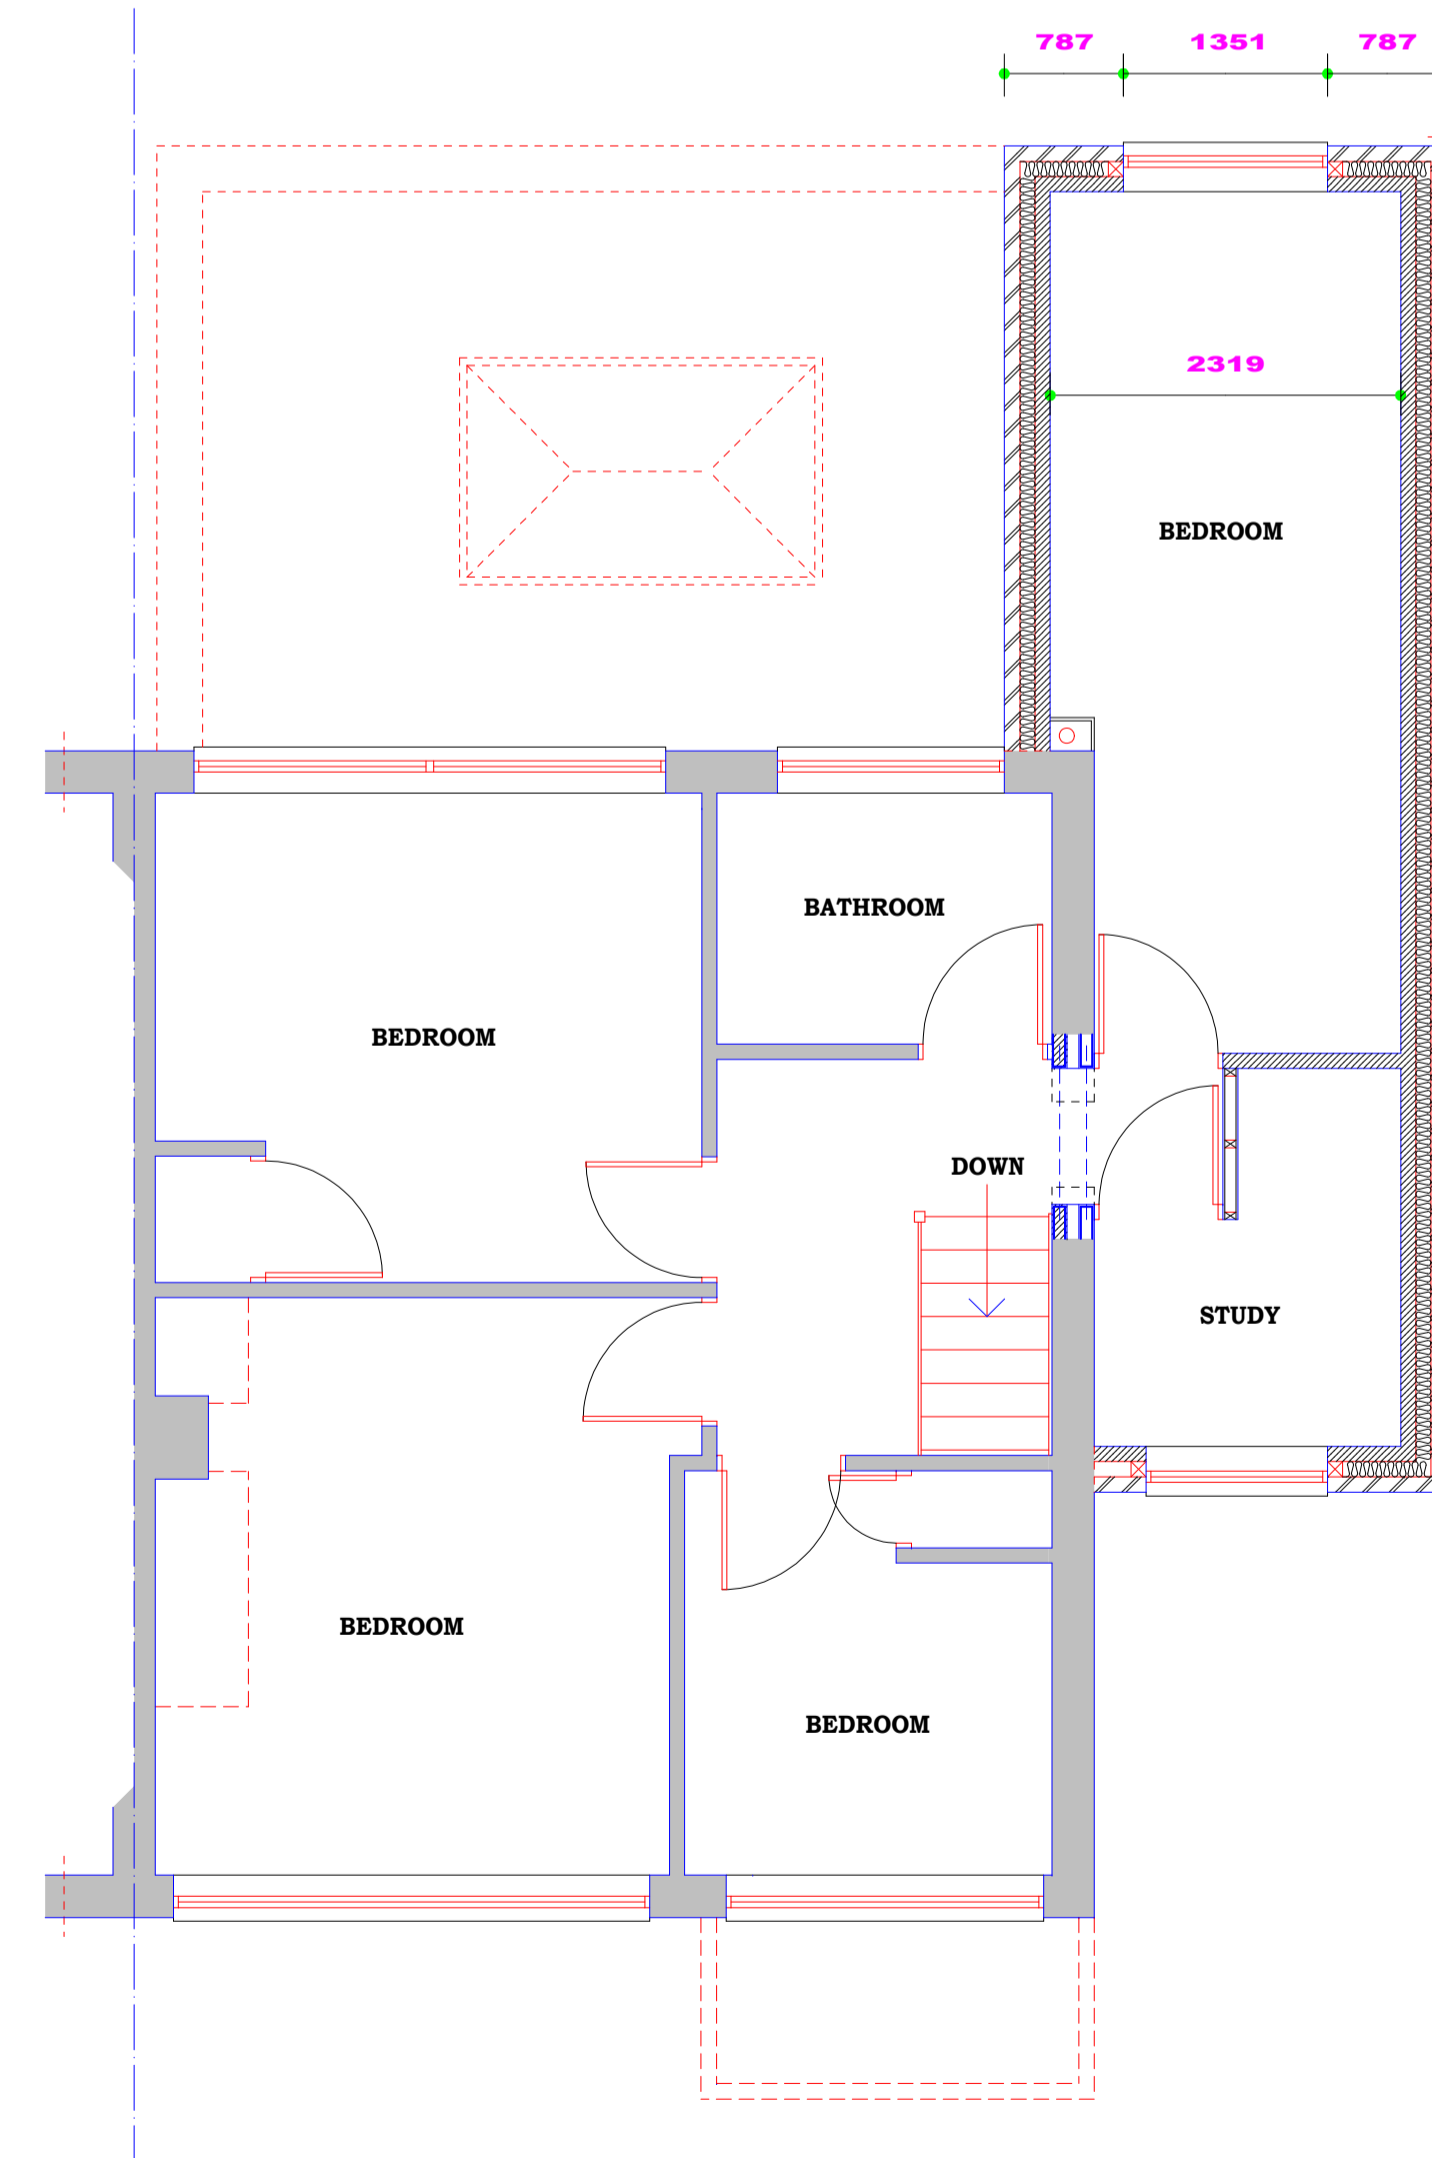

FIRST FLOOR PLAN AS PROPOSED

A	APRIL 24	VARIOUS AMENDMENTS - PLANNING
	Date	Revisions

**GRAHAM SCOTT
ASSOCIATES**

M.I.A.S. C.Build Eng
MEMBER OF THE INCORPORATED ASSOCIATION OF
ARCHITECTS & SURVEYORS. MEMBER OF THE
CHARTERED ASSOCIATION OF BUILDING ENGINEERS.

Architectural Design Services
Structural Design Services
Building consultant

40 First Lane
Hessle
HU13 9EA
Tel: OFFICE 01482 649292
Tel: MOBILE 07970 242325
Email: info@grahamscottassociates.co.uk

Client **MR & MRS BUTTON**

Job Title
**21 ARCLIFFE WAY
COTTINGHAM
EAST YORKSHIRE
HU16 5DH**

Drawing Title
**PROPOSED TWO-STOREY SIDE
& SINGLE-STOREY REAR EXTENSION**

Scale **1:50 & 1:100** A1

Date **MARCH 24** Drawn by **GS**

Drawing No. **GSA/0324/207(1)** Rev. **A**