



Roof & First floor - as proposed

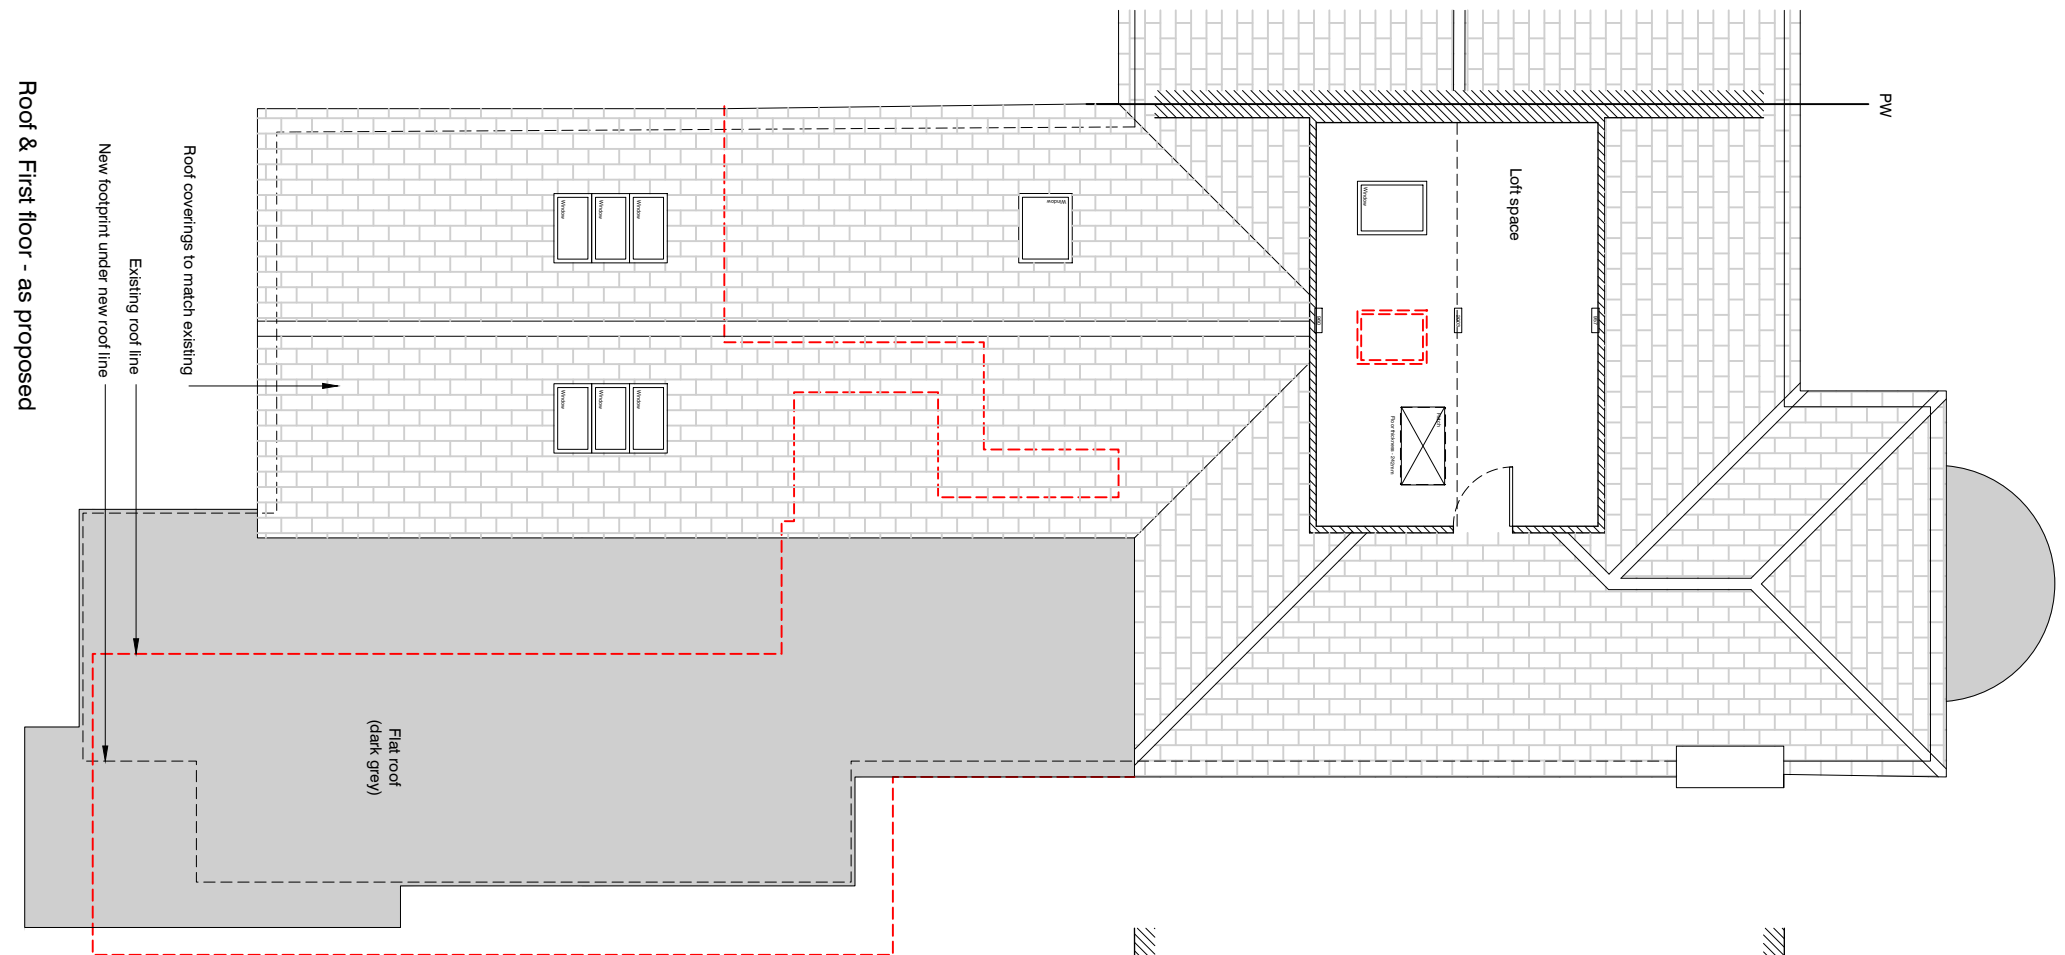

Ground floor - as proposed

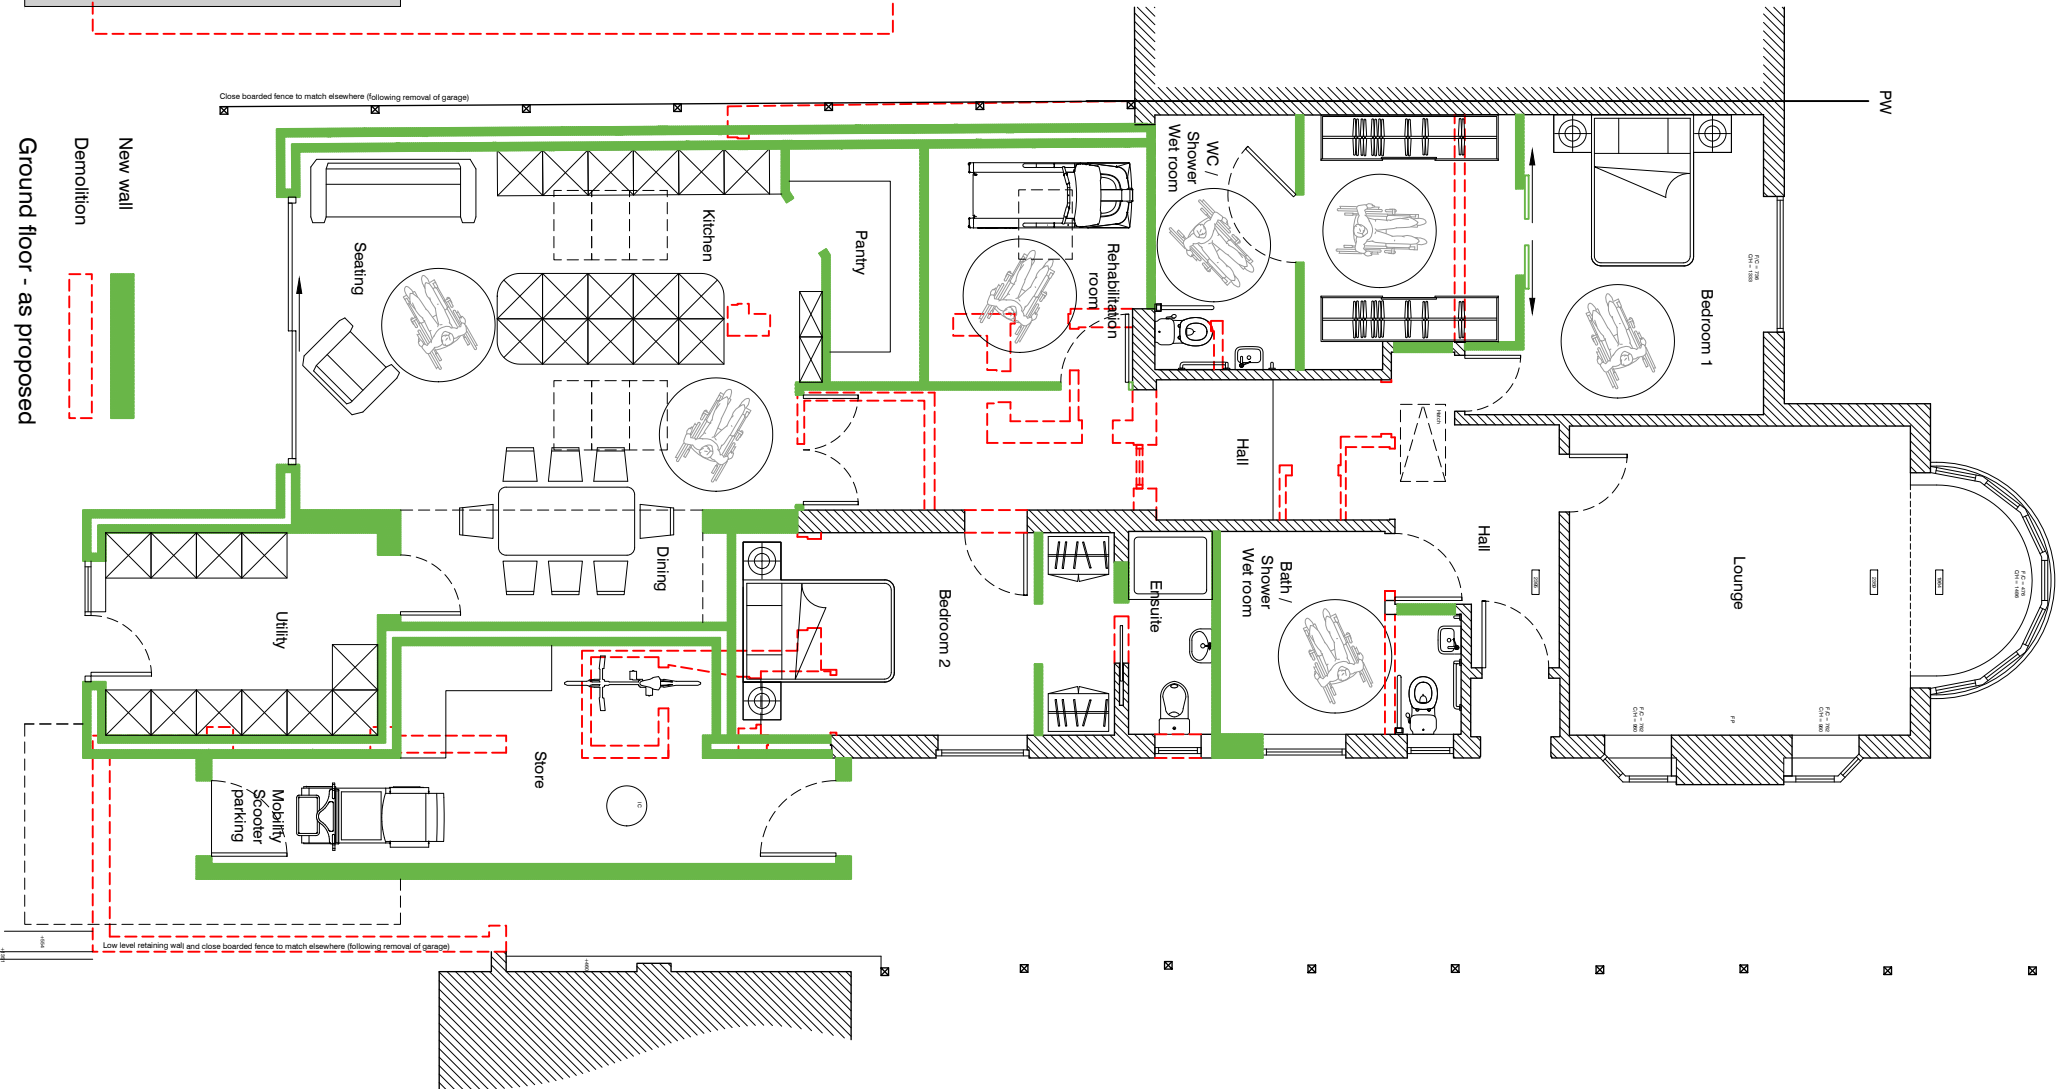


Notes

This drawing is to be read in conjunction with all related Architectural and Engineer's drawings and any related manufacturers information and guidance.
 This document is the copyright of PLAN, and is made available on the express condition that it shall not be used in connection with any other project than that noted below.

© PLAN

Contact - 07779323211

Details subject to final structural proposals
 For client comment and approval
 Specification to be agreed with client
 Coordinate with room elevations on site

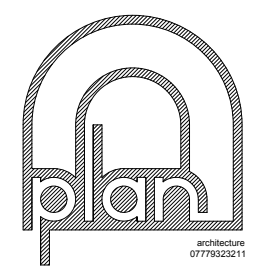

STATUS - PLANNING

Rev.	Date	Notes	Ini.

Client : Mr & Mrs Codd
 Project : 7 The Glen, Kirkella, HU10 7TN
 Title : Ground, first floor & roof plan - proposed
 Scale : 1:100@A3
 Date : September 2023
 Check : DMS
 Job No. : COD01
 Drawing No. : AL(0)003
 Revision : -