



 
 
rev	date	initials	revision	checked
01	16/03/24	LW	First Issue	LA
02	23/04/24	LW	Drawing purpose amended	LA

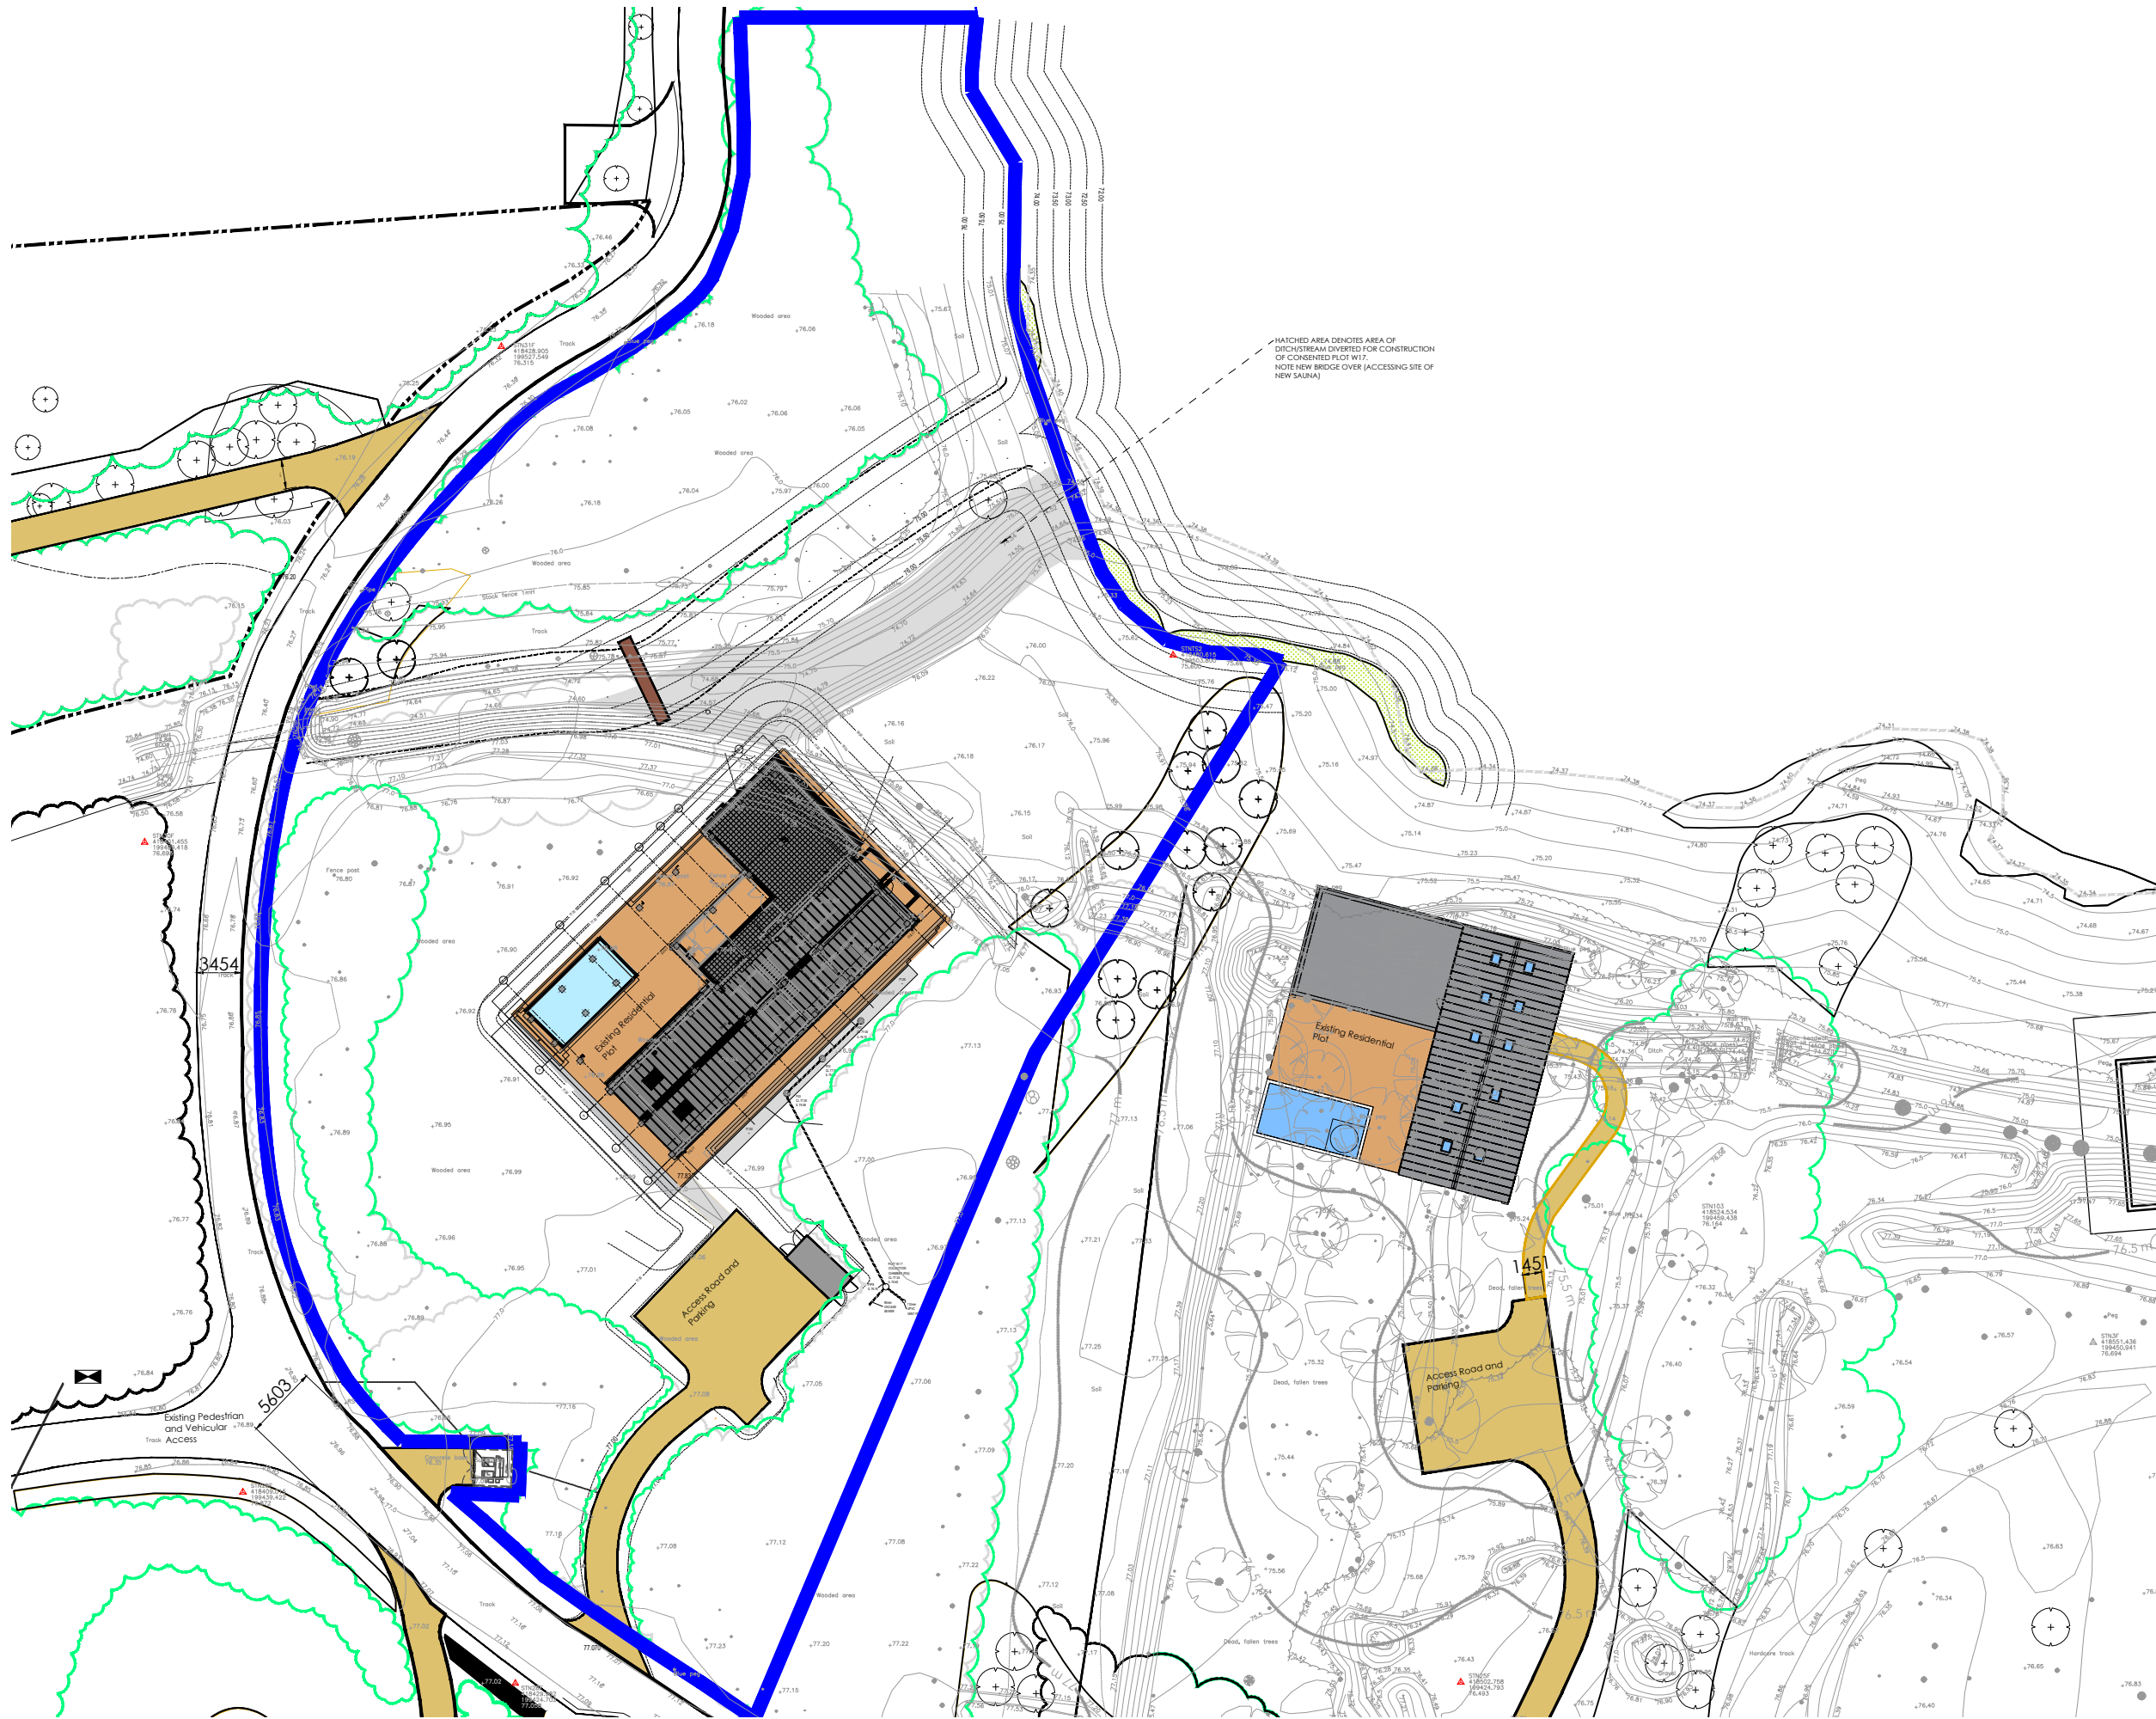

Planning

KEY

 Site Ownership (other land in applicant's control)



This drawing is copyright. All rights reserved. No part of this drawing may be reproduced, stored in a retrieval system, or transmitted in any form or by any means, electronic, mechanical, photocopying, recording, or by any information storage and retrieval system, without the prior written permission of the copyright owner.

Client
Andrew Coulson

Project
Plot W17 Sauna

Title
Existing Site Plan

Proposed

Drawing No
23034 /GFA-XX-XX-DR-A-10004
Rev Drawn Date Scale
02 LW 16/03/2024 1:500 @A3

GAUNT FRANCIS
Architects

Cardiff & London
23 Womanby Street | Cardiff CF10 1BR | T: 029 2033 3993 | W: Gauntfrancis.co.uk

Existing Site Plan

L:\Projects\23034_Plot W17_Sauna\030401_Plan\030401_PROGRESS\02_A3_EXISTING_SITE_PLAN.dwg