





WEST ELEVATION

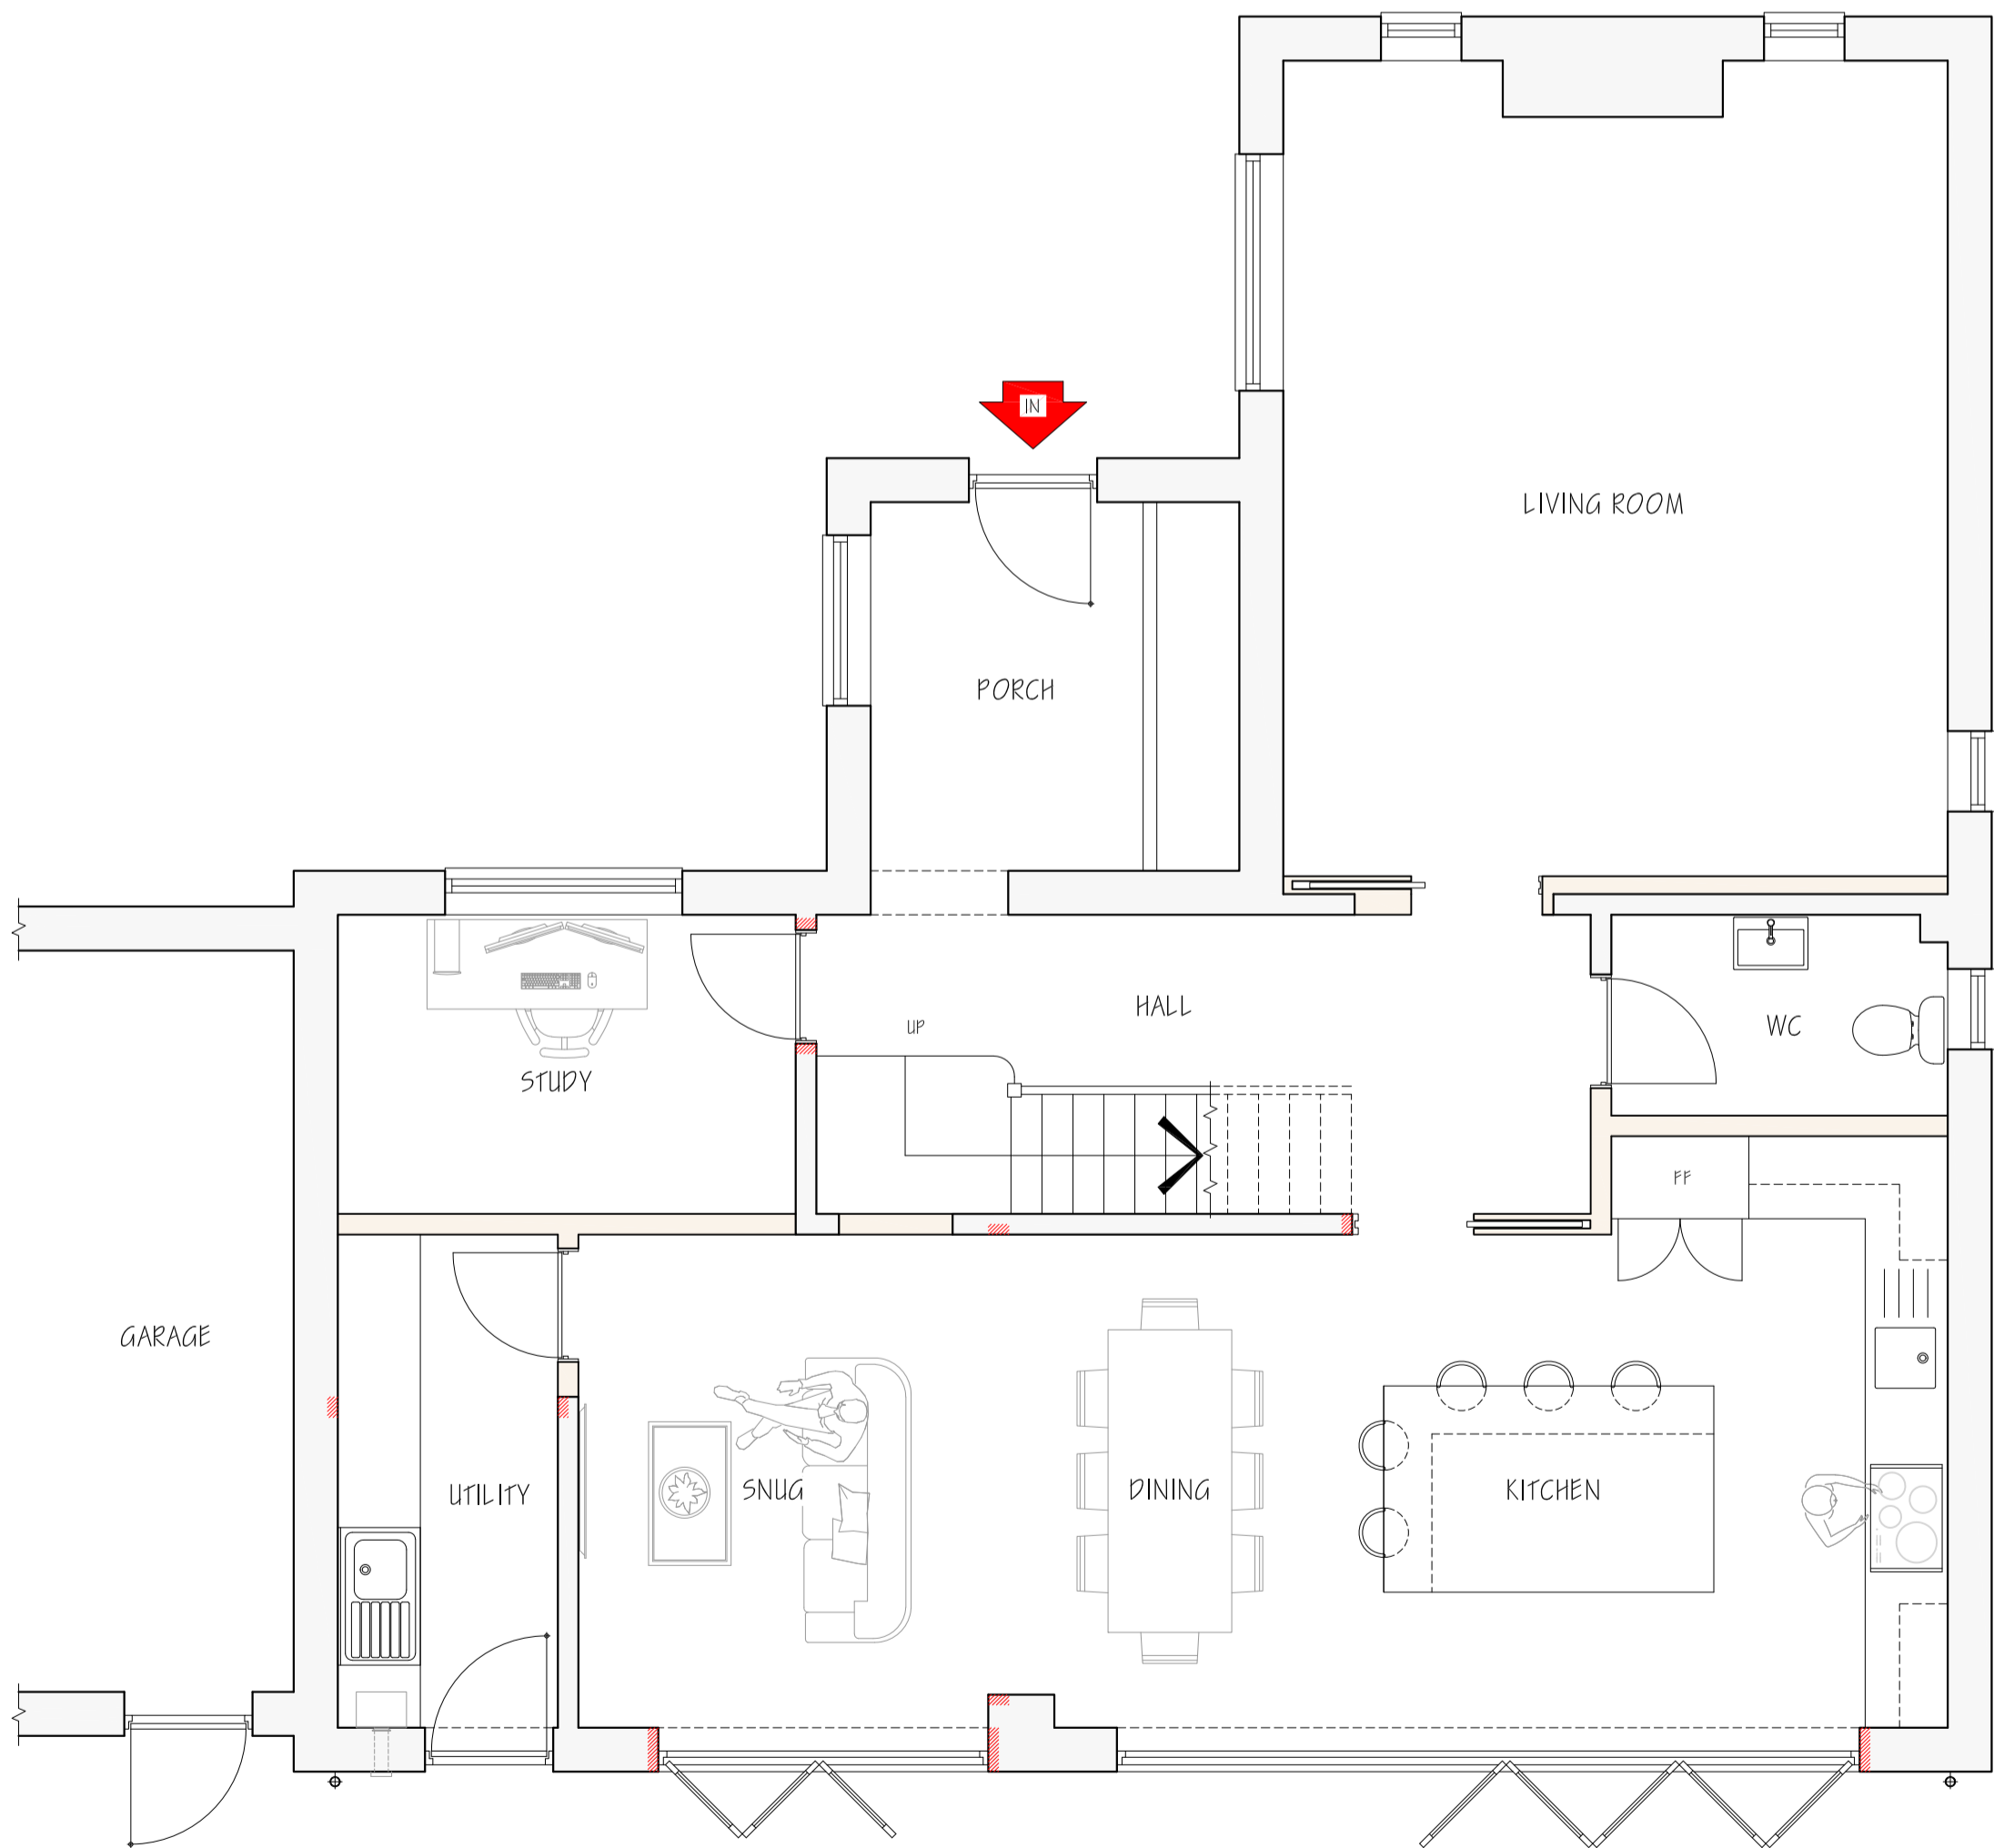

GROUND FLOOR PLAN

 

CLARK & MASLIN
 Unit 5, Charlton Business Park
 Crudwell Road, Malmesbury
 Wiltshire, SN16 9RU
 Telephone: 01666 822911
 Planning Architecture Conservation

Client MR W. HEWITT	Document Type PLANNING DRAWING
Project PROPOSED INTERNAL ALTERATIONS, 28 OAKLANDS, CIRENCESTER, GL7 1FA	Scale 1:50
Description PROPOSED FLOOR PLANS AND WEST ELEVATIONS	IN0 Size A2
	Date APR '24
	Drawn DN
	Revision 5627/50 A