



71

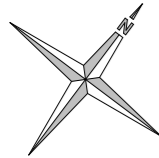

Site Plan@1:200

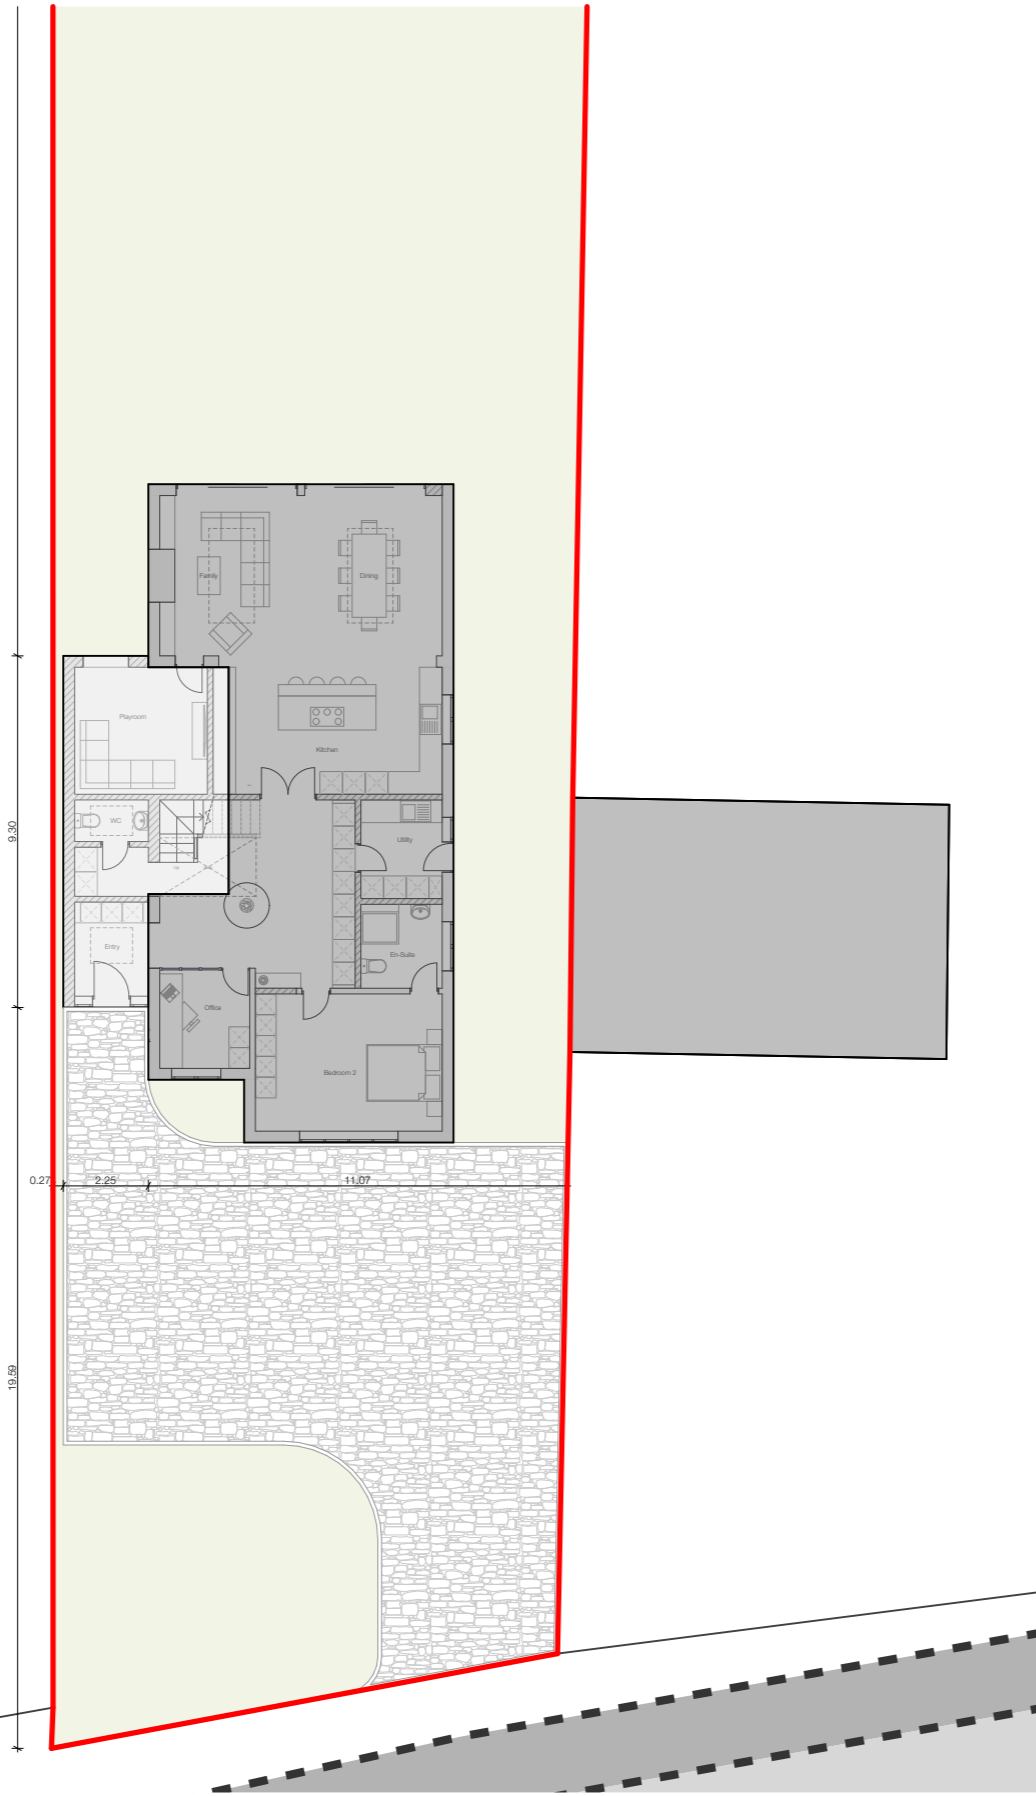

0m 20m 40m 60m 80m 100m

OS Map@1:1250
©Crown copyright and database rights, 2024. Ordnance Survey 0100031673

Notes:
These drawings are for planning and client comments only
All drawings to be checked by a structural engineer

Client Details:
Mr. & Mrs. Augustus | 73 East Lane, West Horsley, Leatherhead, Surrey, KT24 6LR

Drawing Title:
Proposed Site Plan and OS Map

JEA-LOC-005c		23-032	28.02.24
Drawing Number:		Project No:	Drawn On:
1:200	JE	JE	C
1:1250	Drawn:	Checked:	Revision:
Scale@A3:			



School Hill Cottage | School Hill | Farnham | Surrey | GU10 1HY
E: info@jearchitecture.co.uk | W: www.jearchitecture.co.uk | T: 01252 781602