


Proposed Ground Floor

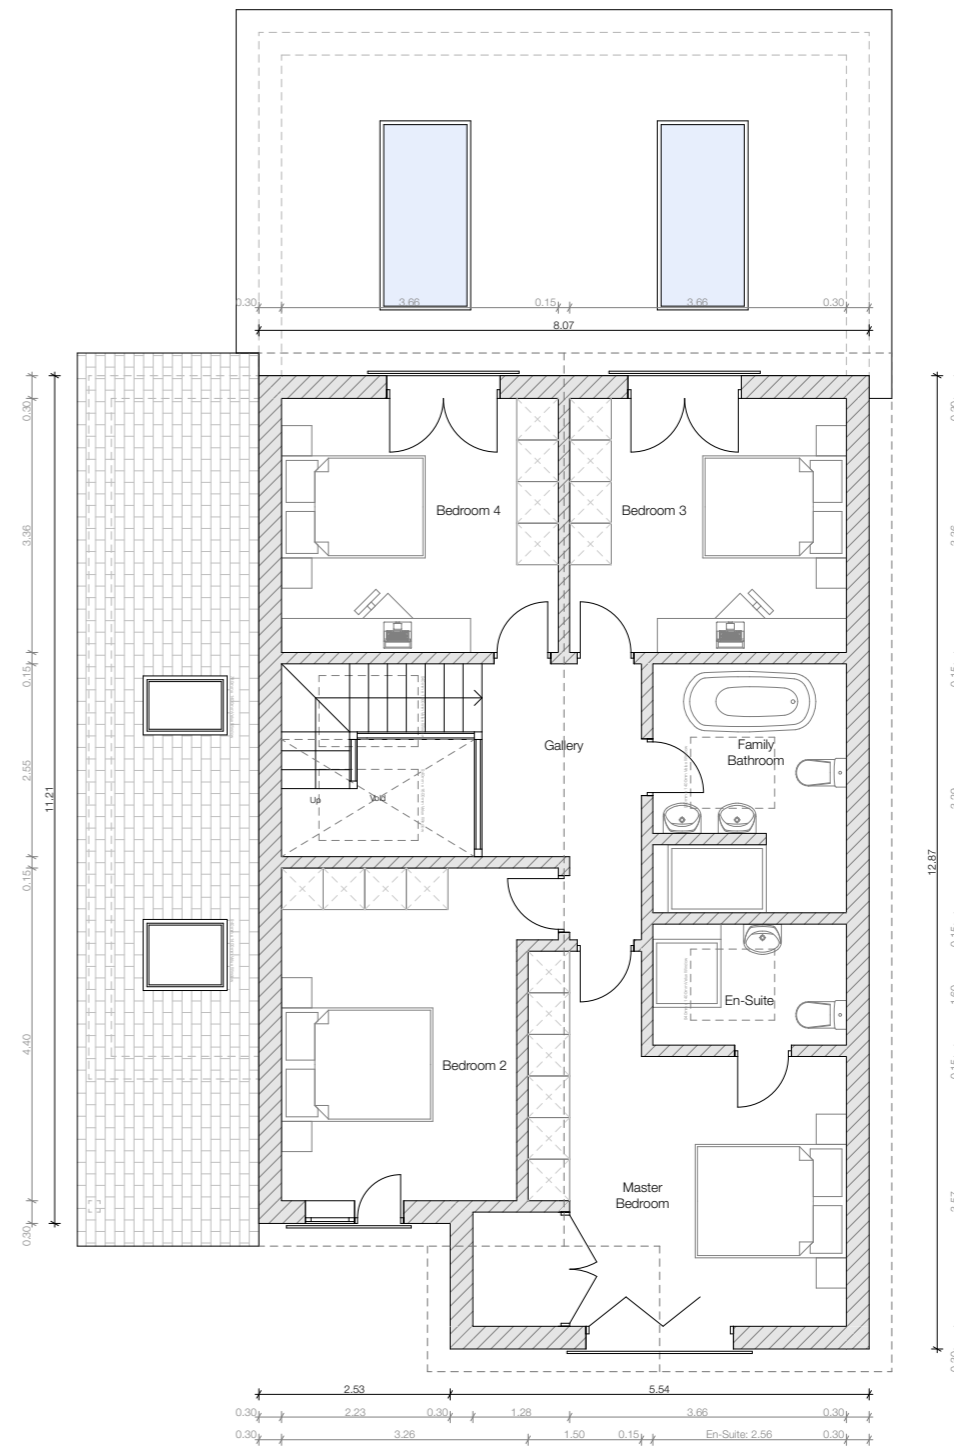

Proposed First Floor

Notes:
 These drawings are for planning and client comments only
 All drawings to be checked by a structural engineer

Client Details:
 Mr. & Mrs. Agustus | 73 East Lane, West Horsley, Leatherhead, Surrey, KT24 6LR

Drawing Title:
 Proposed Floor Plans

JEA-PRO-003c
Drawing Number:

1:100
Scale@A3: JE
Drawn:

23-032
Project No: 28.02.24
Drawn On:

JE
Checked: C
Revision:



School Hill Cottage | School Hill | Farnham | Surrey | GU10 1HY
 E: info@jearchitecture.co.uk | W: www.jearchitecture.co.uk | T: 01252 781602

