



Existing Ground Floor

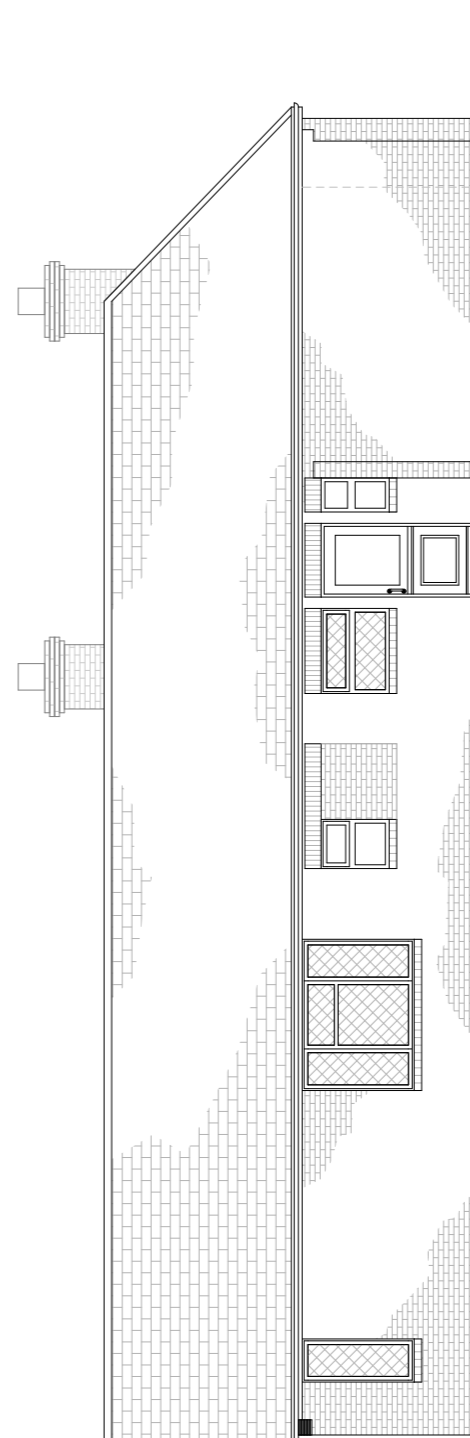

Existing Side (North East) Elevation

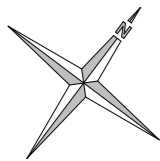

Notes:

These drawings are for planning and client comments only
 All drawings to be checked by a structural engineer

Client Details:

Mr. & Mrs. Agustus | 73 East Lane, West Horsley, Leatherhead, Surrey, KT24 6LR

Drawing Title:

Existing Floor Plan

JEA-EXI-001c

Drawing Number:

23-032

Project No:

28.02.24

Drawn On:

1:100

Scale@A3:

JE

Drawn:

JE

Checked:

C

Revision:



School Hill Cottage | School Hill | Farnham | Surrey | GU10 1HY

E: info@jearchitecture.co.uk | W: www.jearchitecture.co.uk | T: 01252 781602

