




EXISTING GROUND FLOOR PLAN

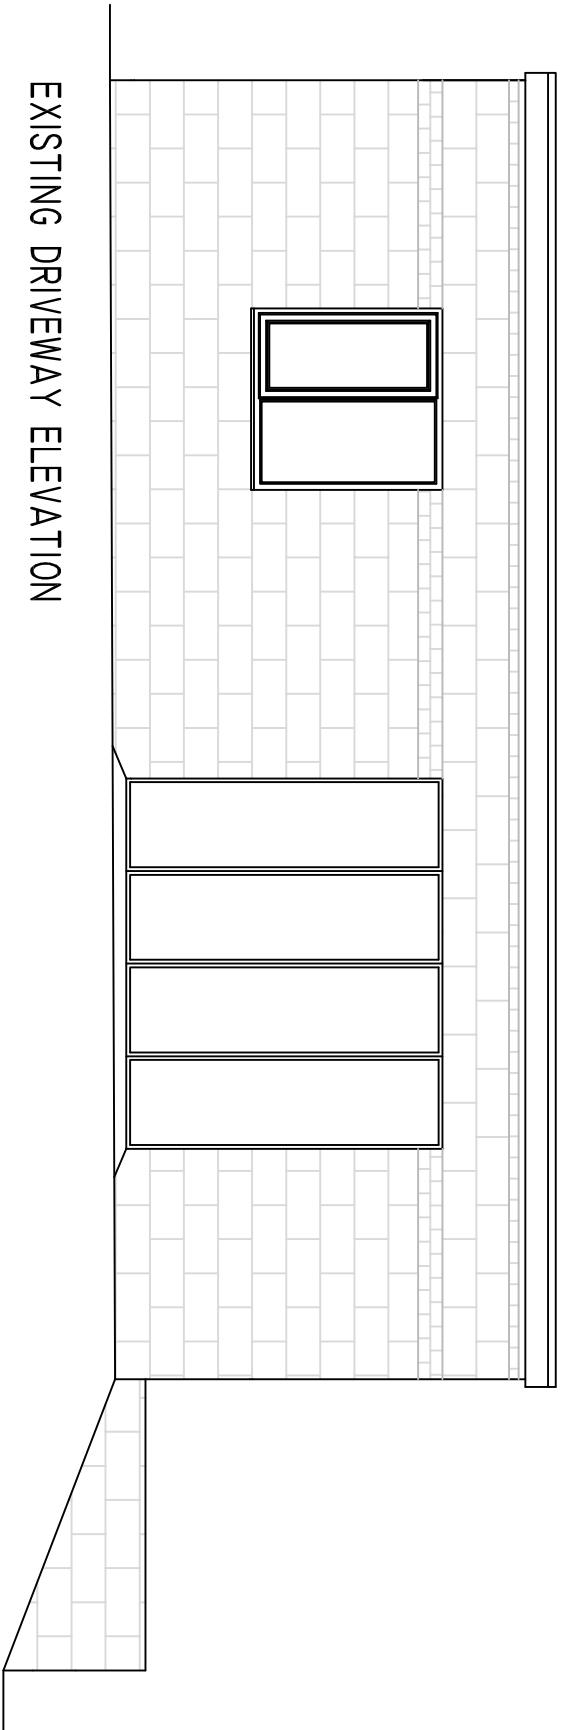


EXISTING DRIVEWAY ELEVATION

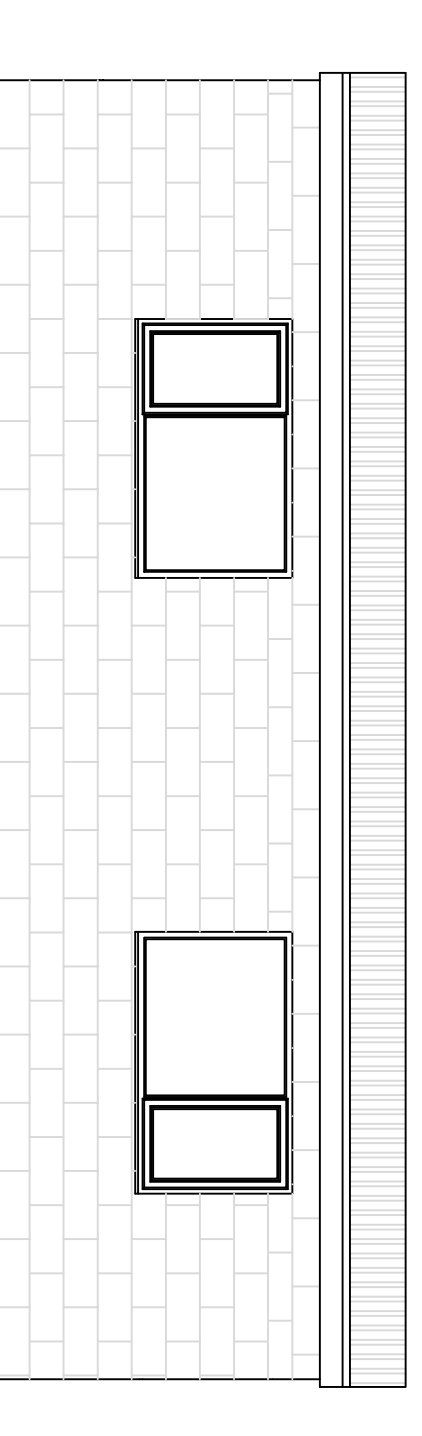


EXISTING FIELD SIDE ELEVATION

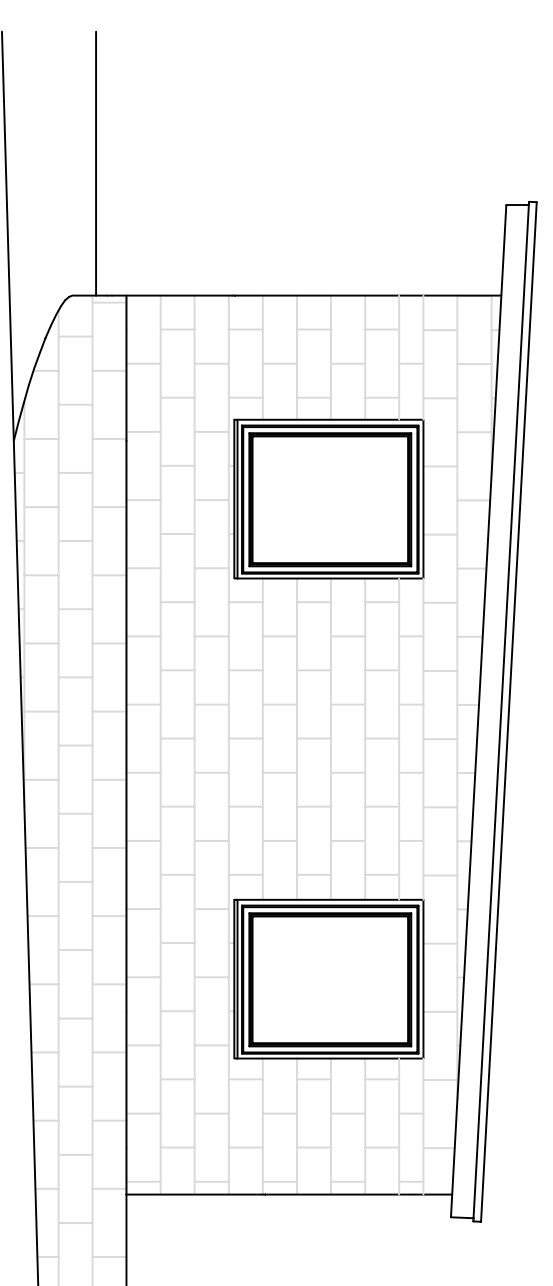


EXISTING ROAD SIDE ELEVATION

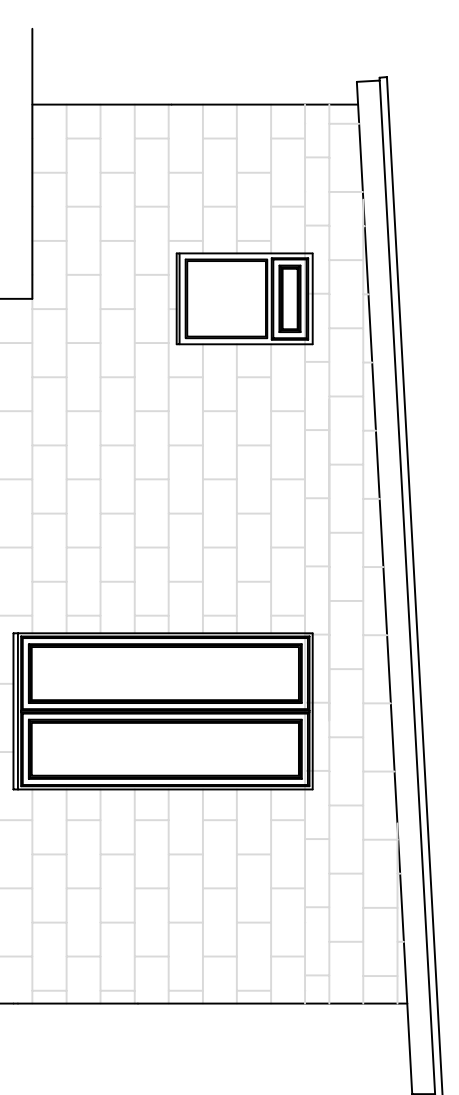

EXISTING GARDEN ELEVATION

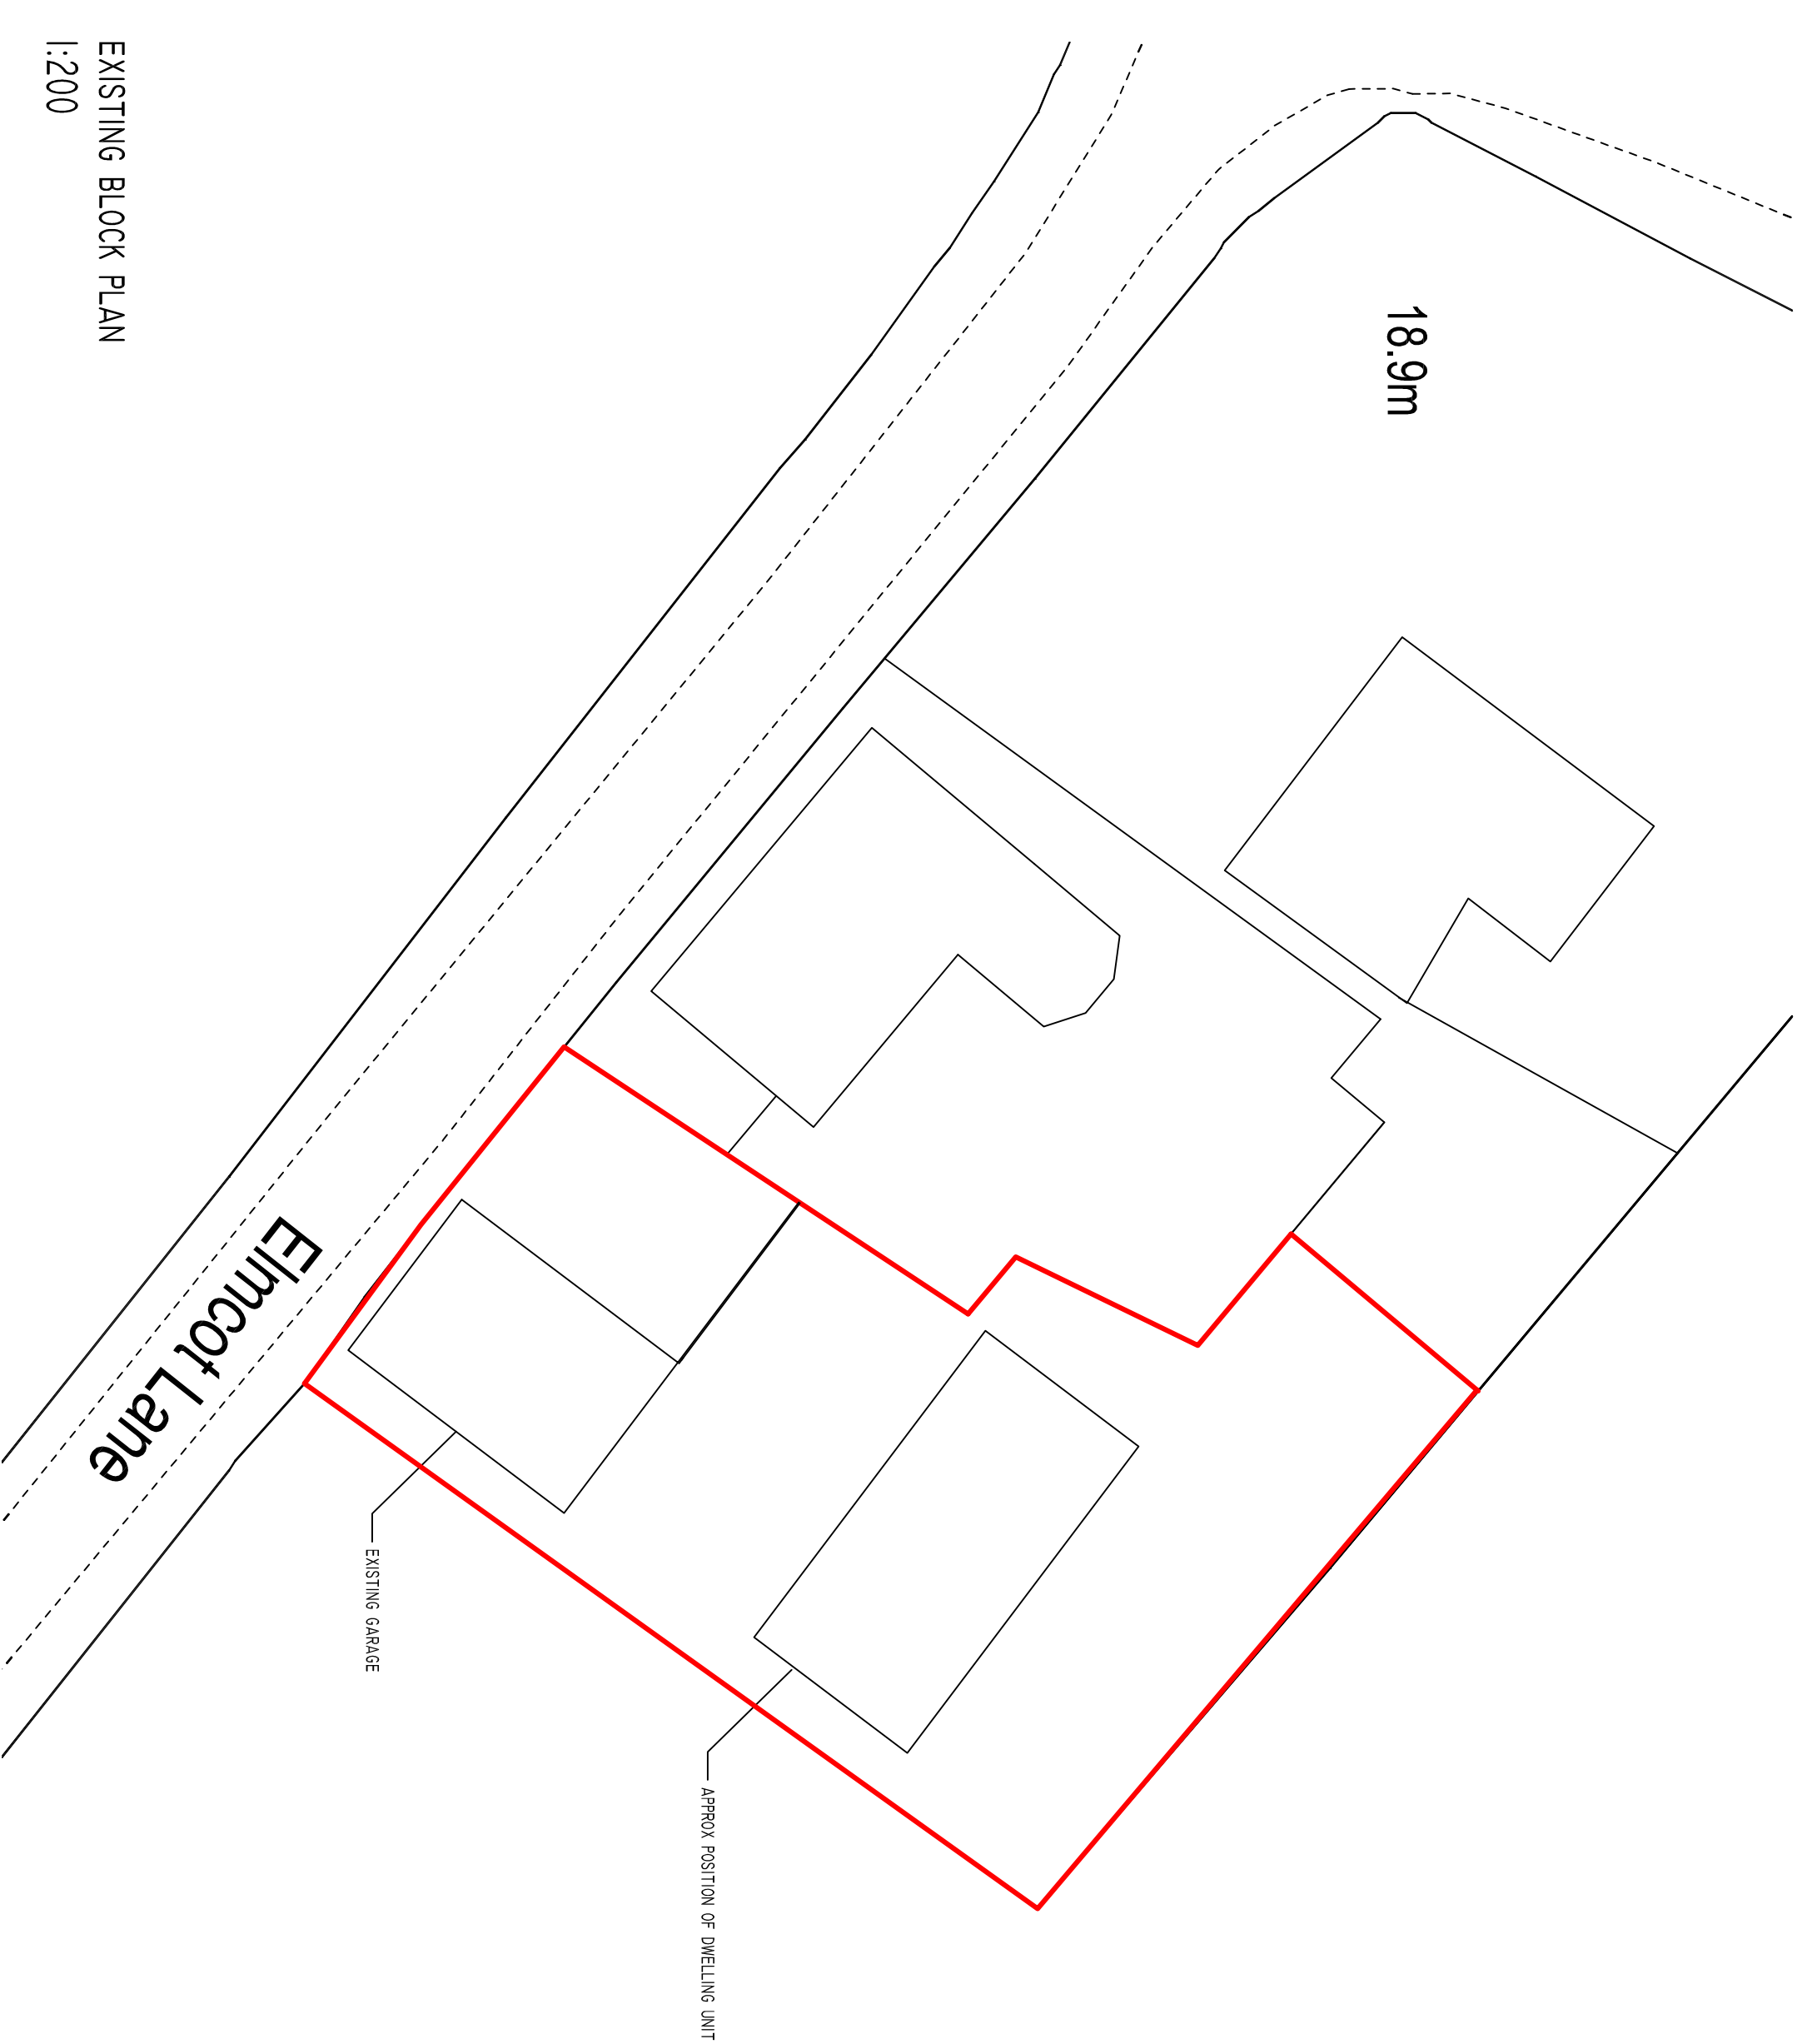

EXISTING BLOCK PLAN
1:200

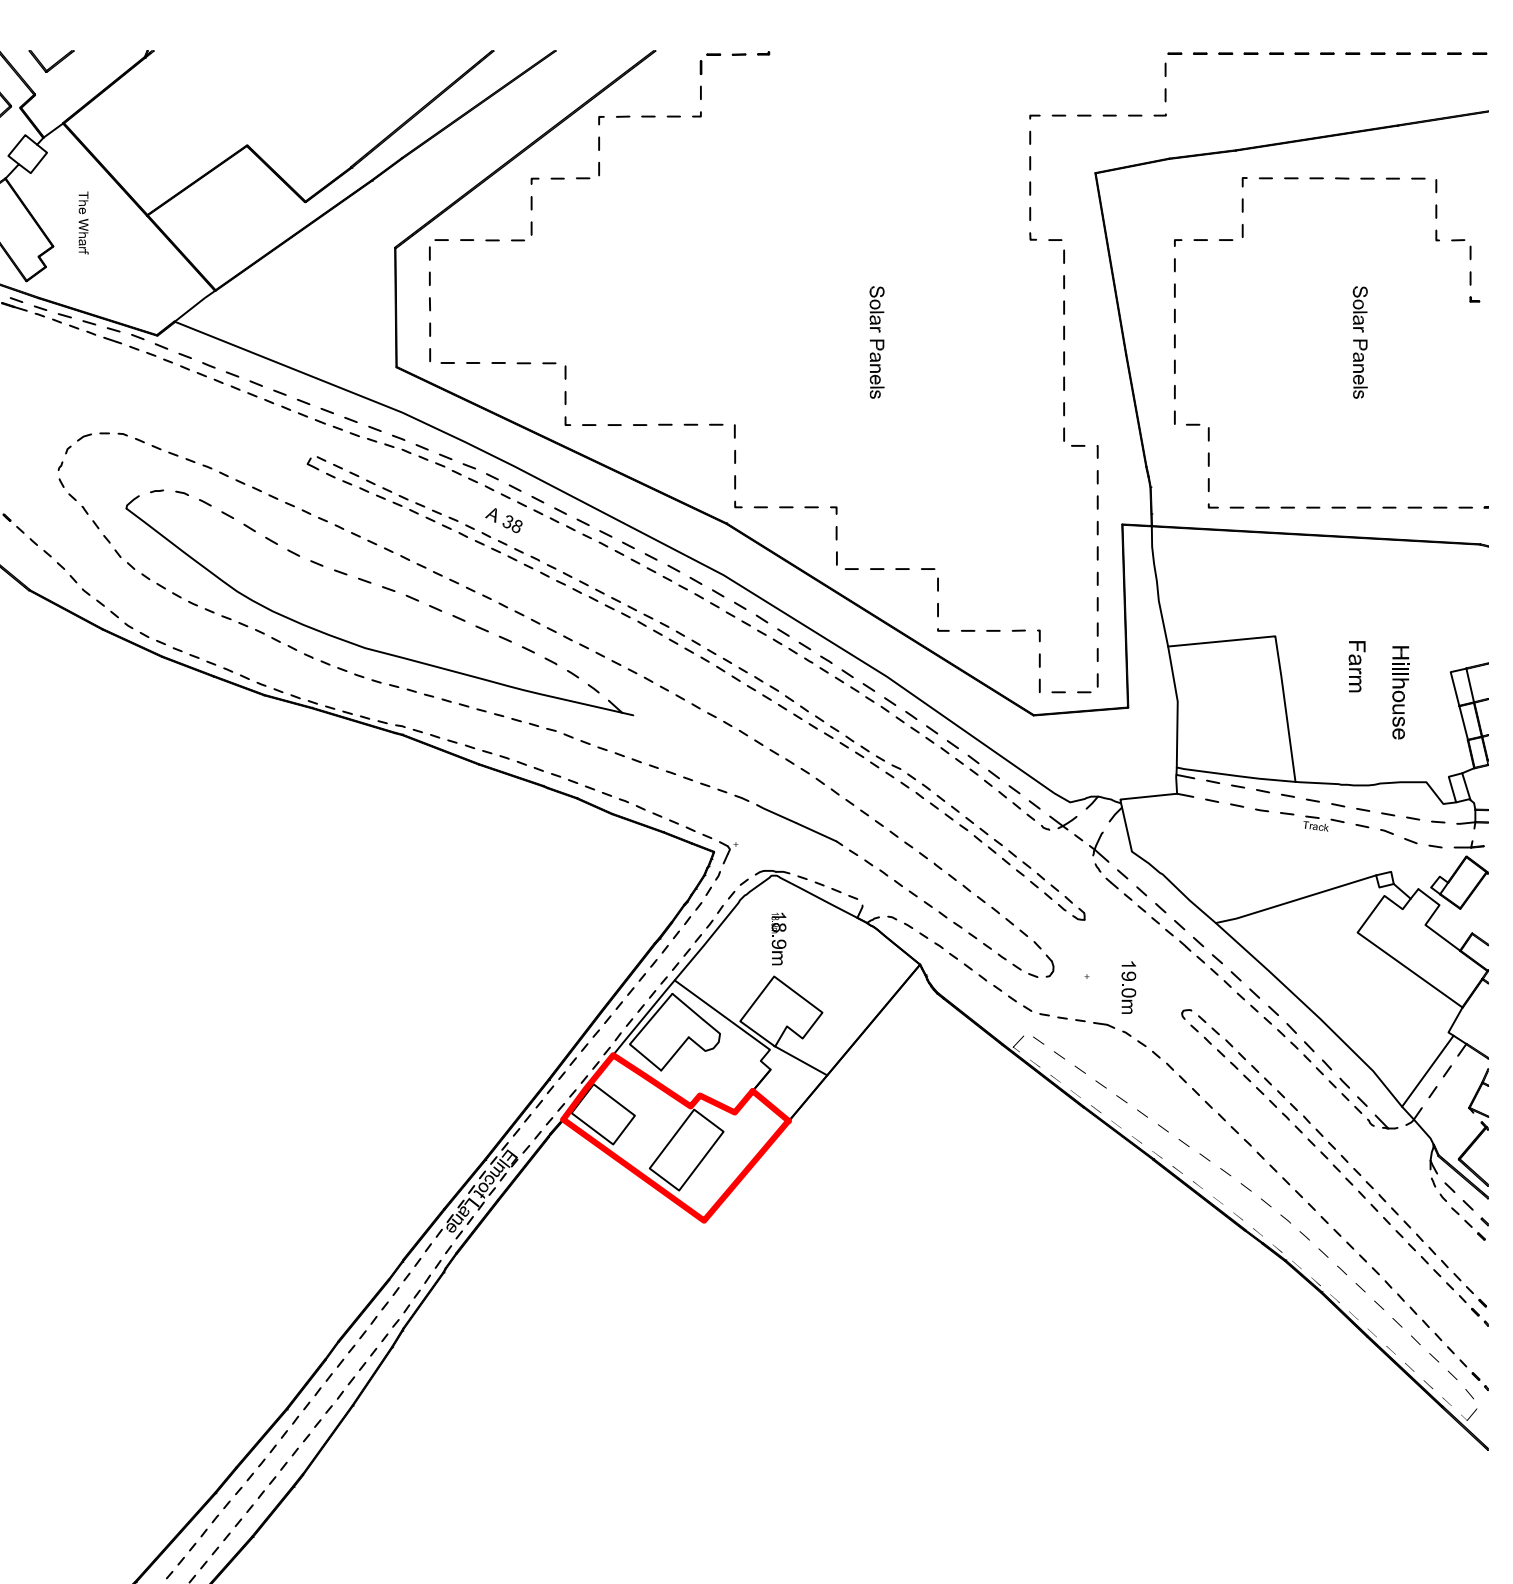

LOCATION PLAN
1:1250

Revision	CUR/981/PL/04/24/002/A	File No.	981
----------	------------------------	----------	-----

This drawing is for planning purposes only.

This drawing is copyright MSP.

MSP

Architecture

The Pike House
Kingshill Rd
Dursley Glos
GL11 4BJ

Tel: 01453 549636
E-Mail: mark@mspplanning@btinternet.com

Title.
Existing garage at Smithfields, Elmcot Lane, Cambridge.

Gloucestershire, GL2 7AS

Clients.

Ms M Curry

Drawing.

Existing Floor Plans, Elevations & Location Plans

Date.	Apr 24	Scale.	NTS @ A1	Drawn.	M.S
--------------	--------	---------------	----------	---------------	-----