



PROPOSED GROUND FLOOR PLAN
1:50




PROPOSED FIRST FLOOR PLAN
1:50

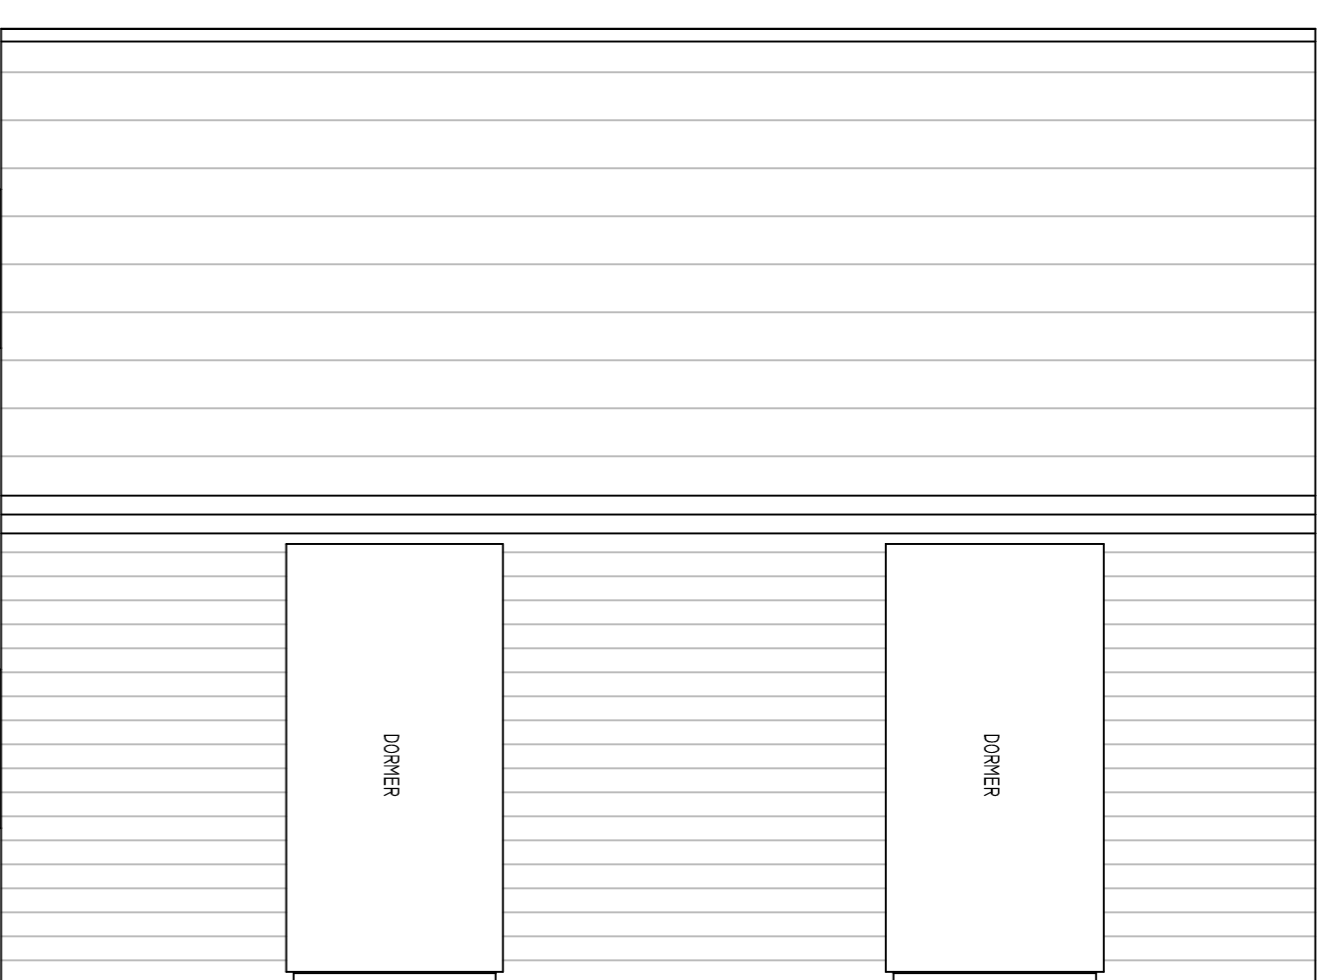


PROPOSED ROOF PLAN
1:50

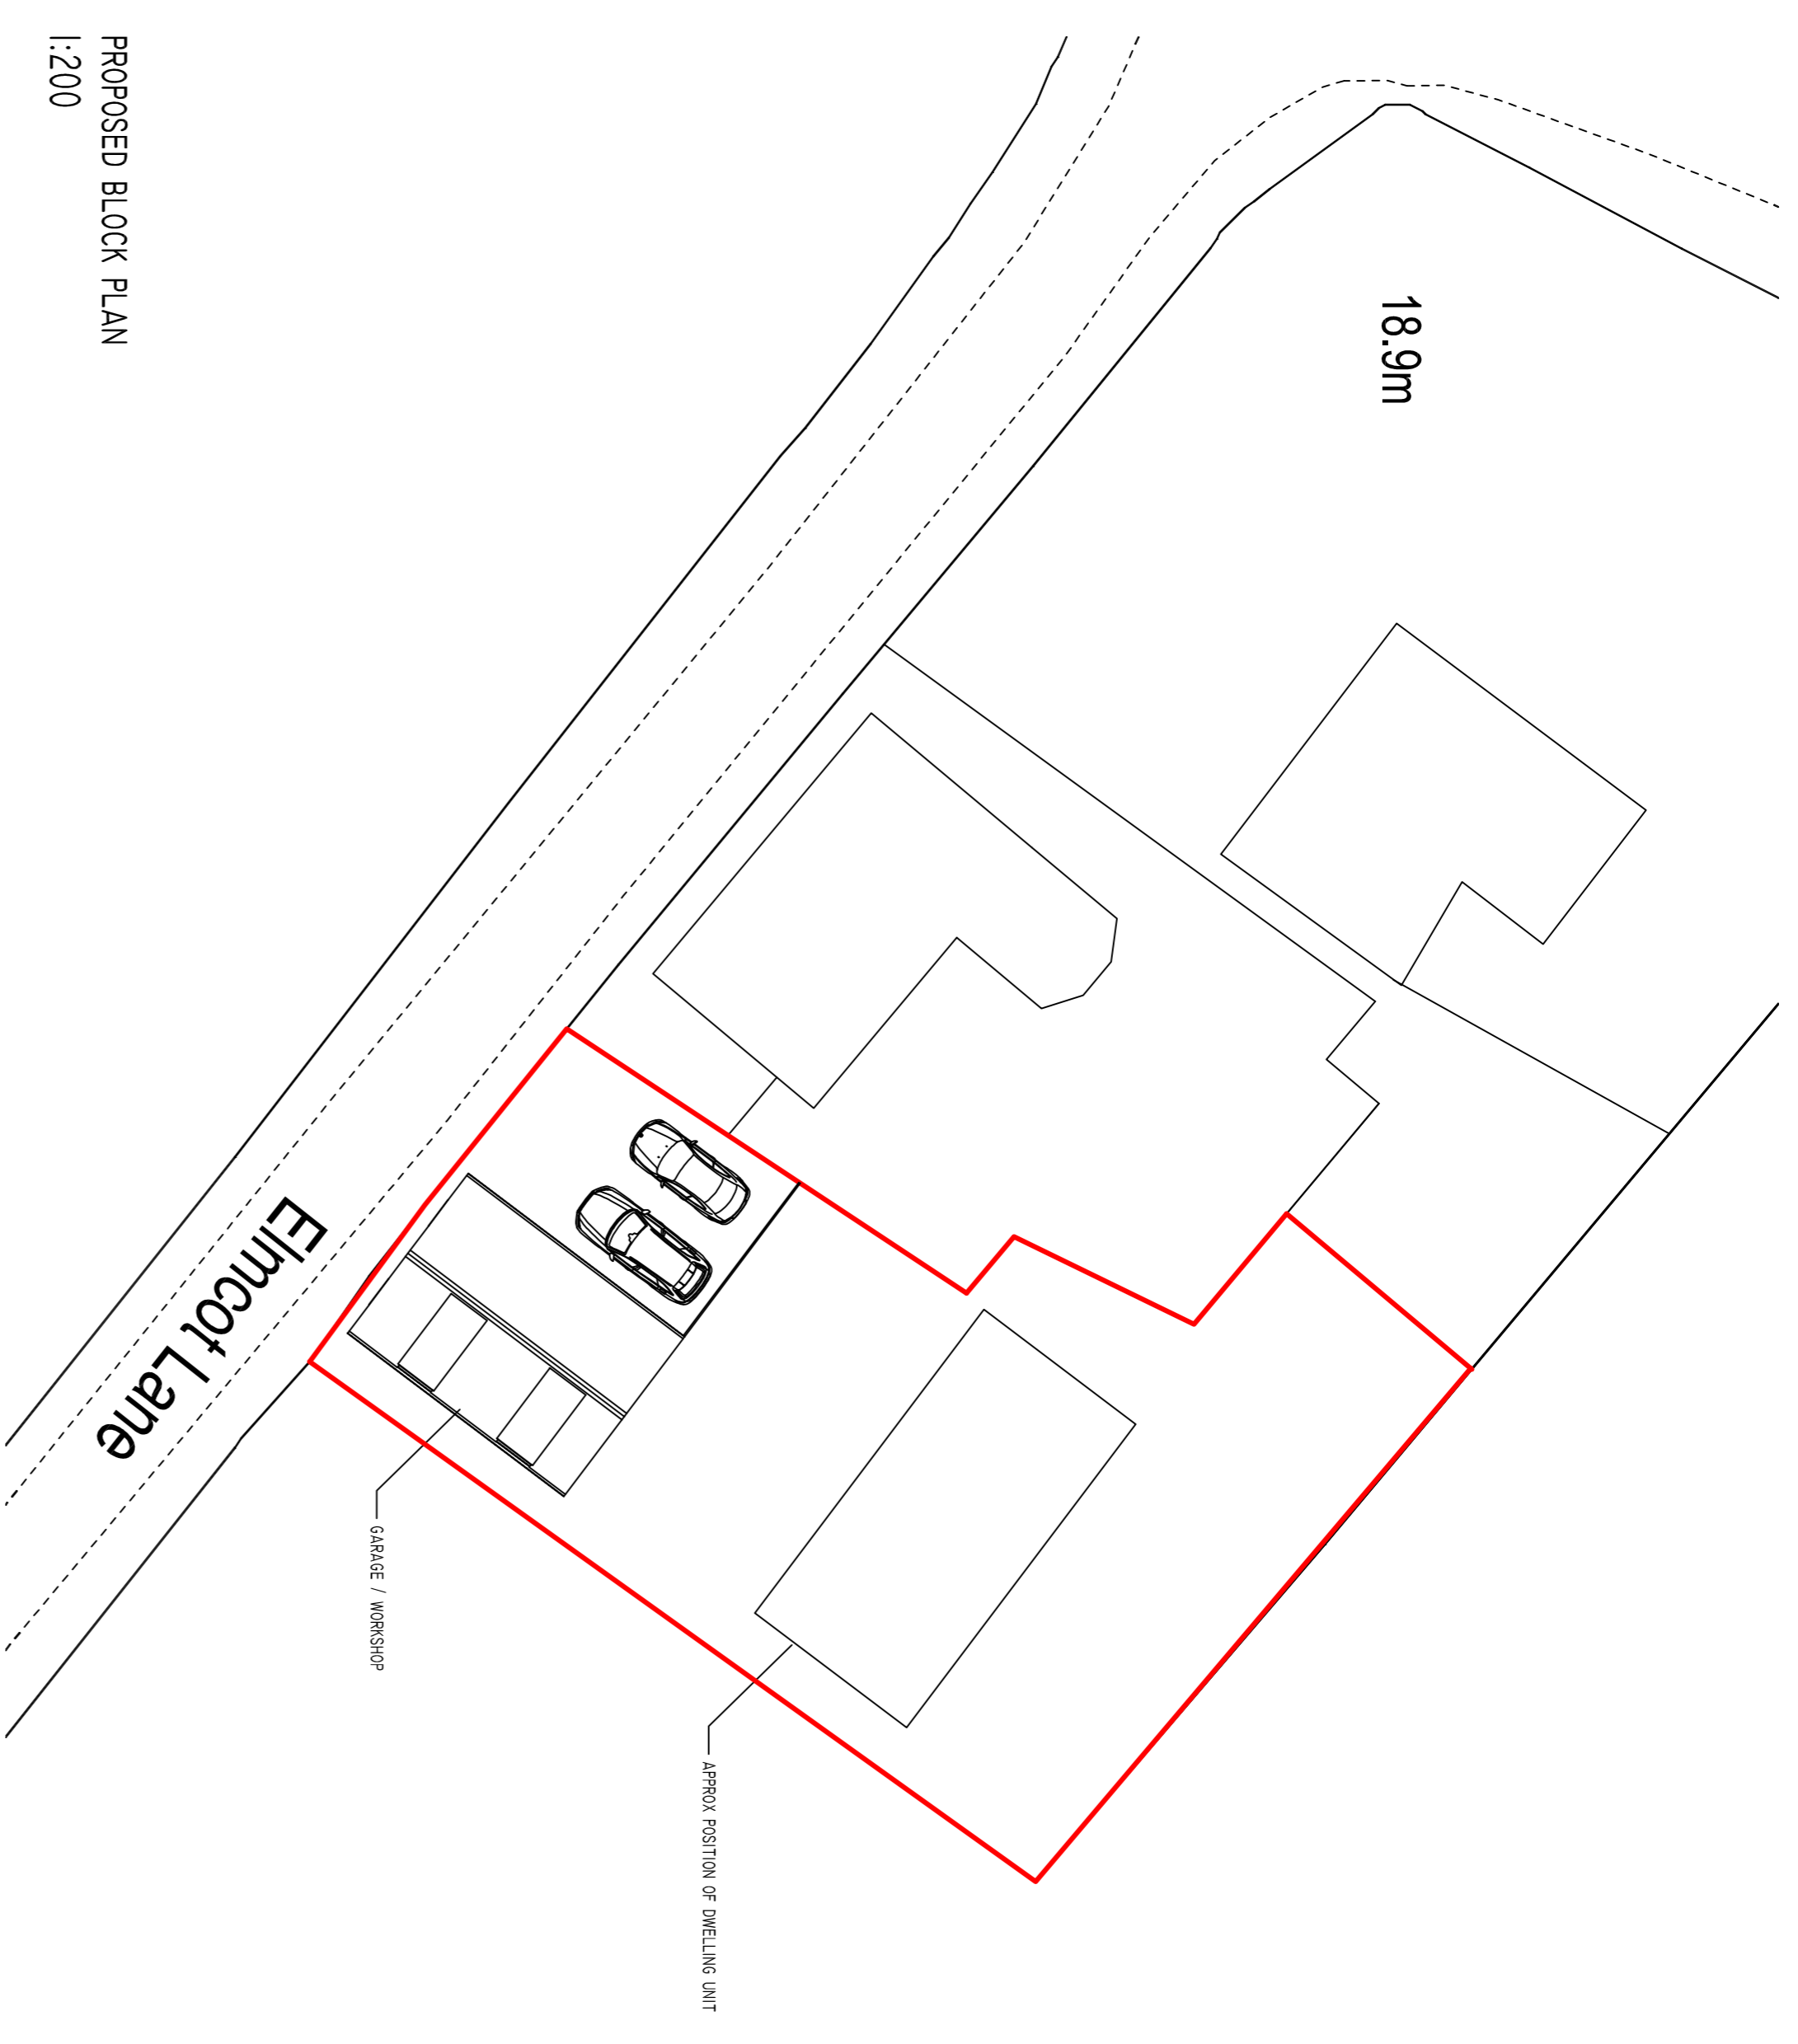


PROPOSED BLOCK PLAN
1:200

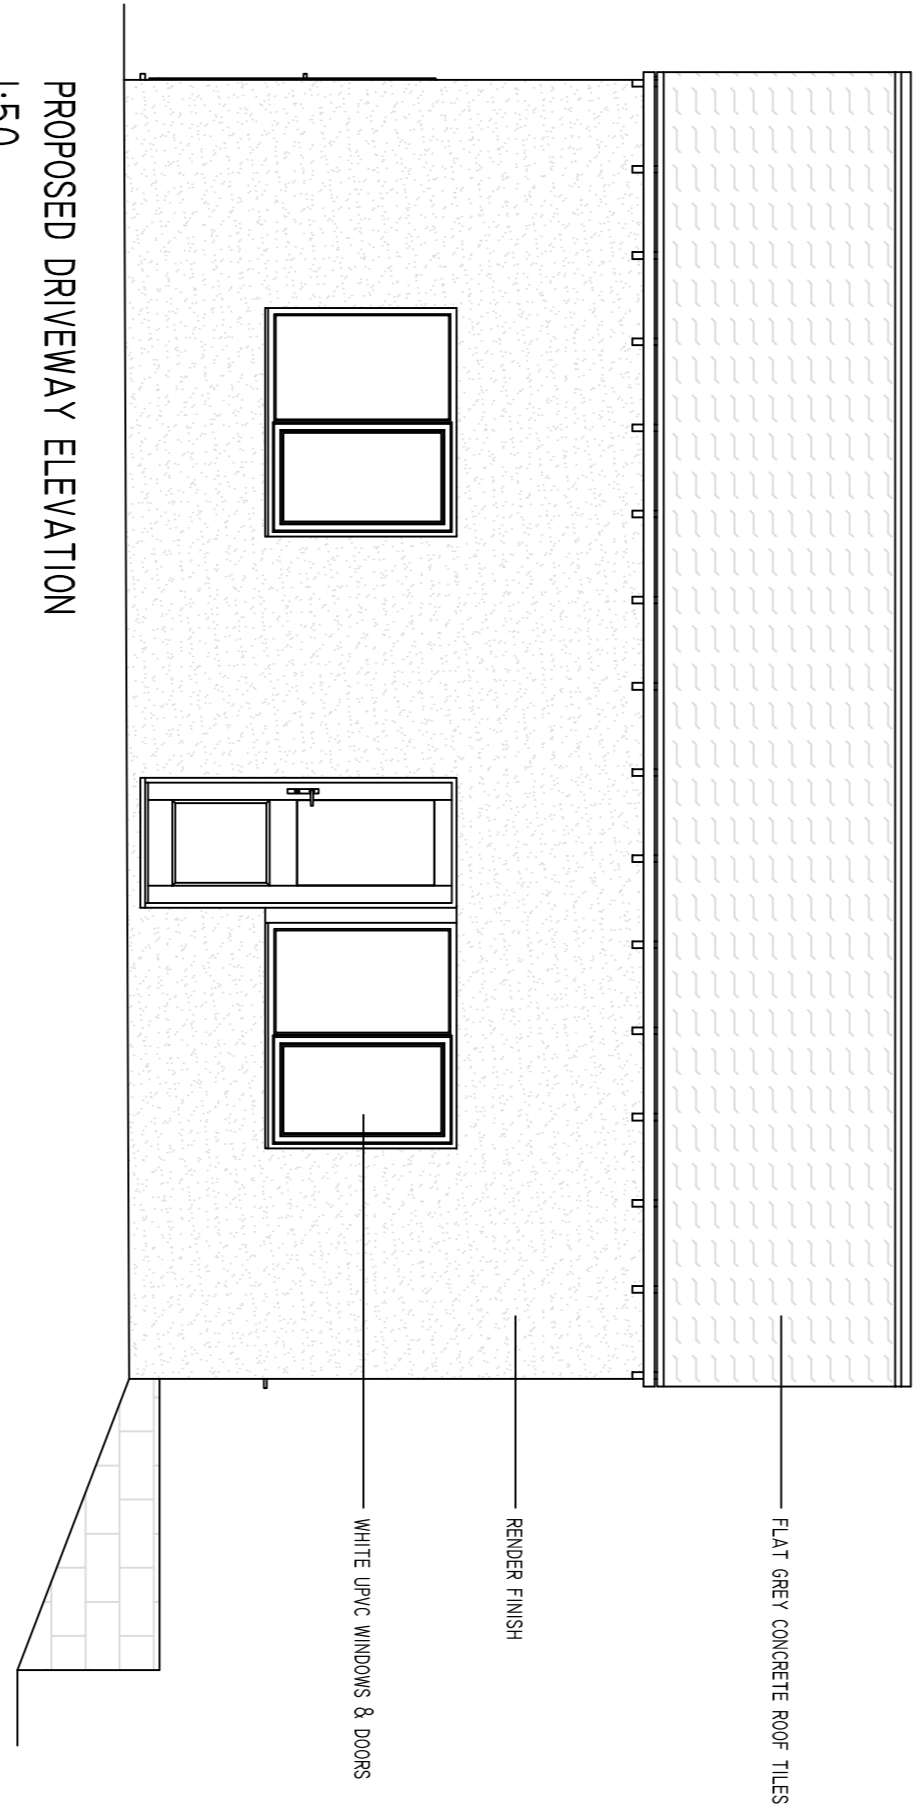


PROPOSED DRIVEWAY ELEVATION
1:50

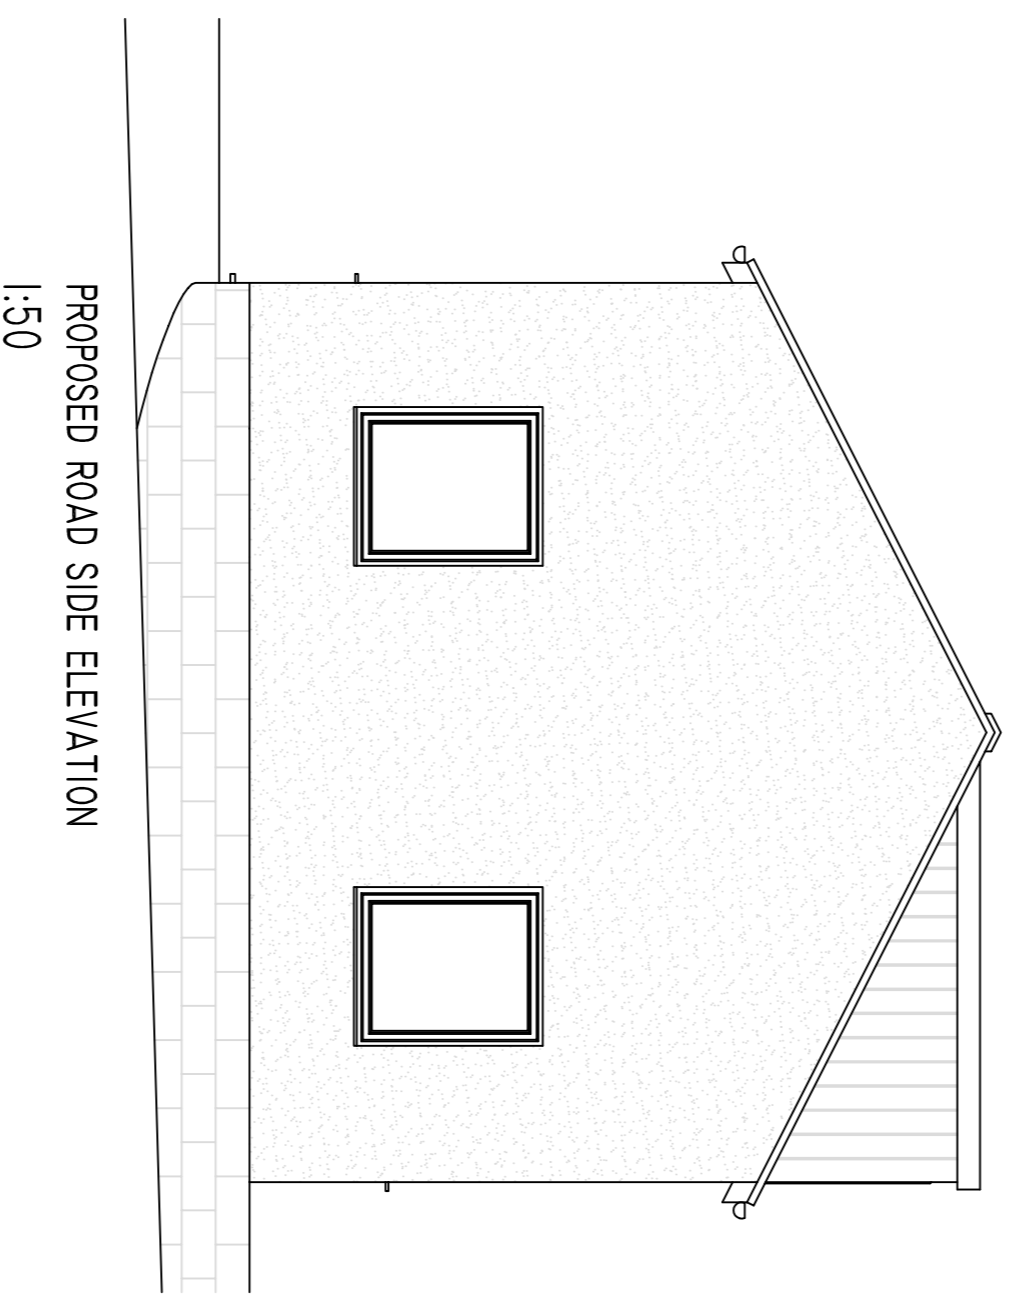


PROPOSED ROAD SIDE ELEVATION
1:50

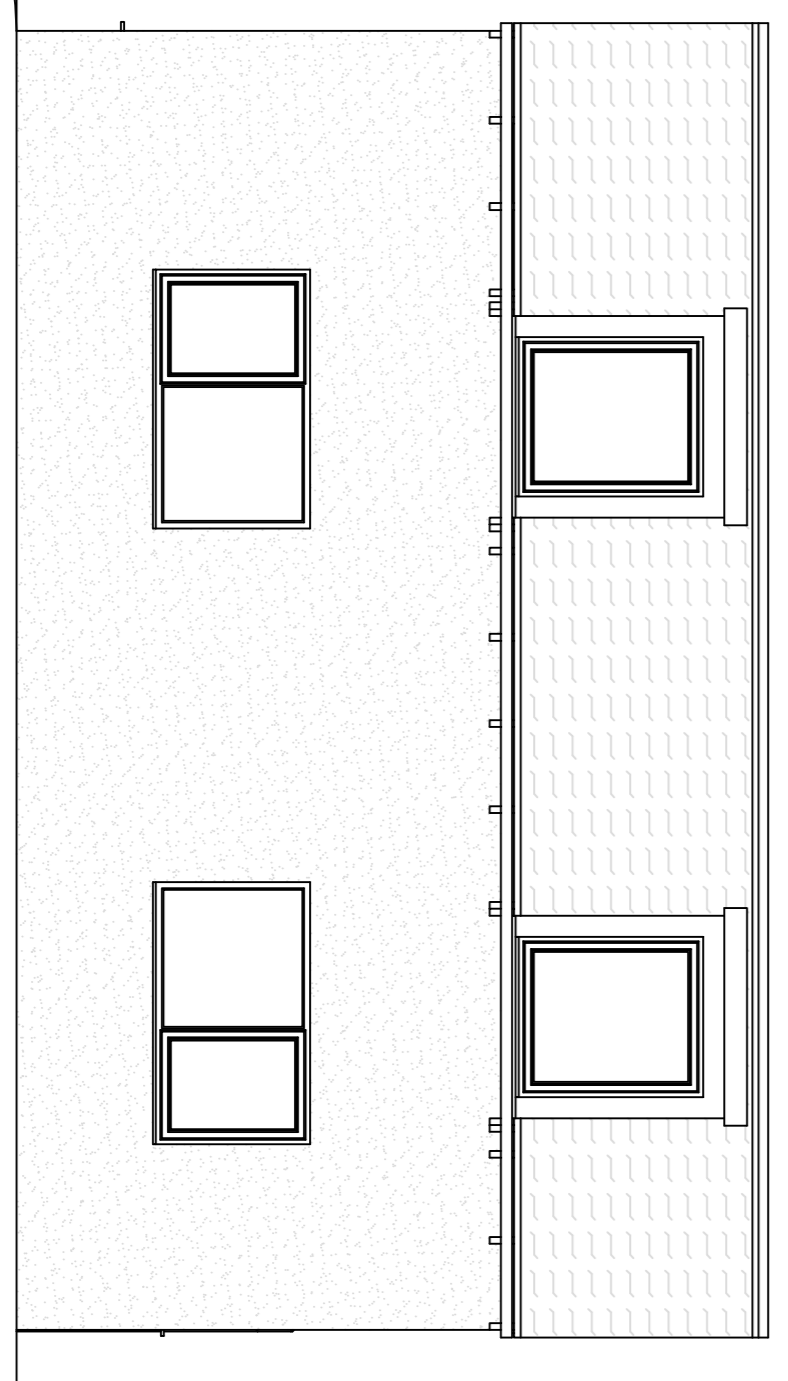

PROPOSED FIELD SIDE ELEVATION
1:50

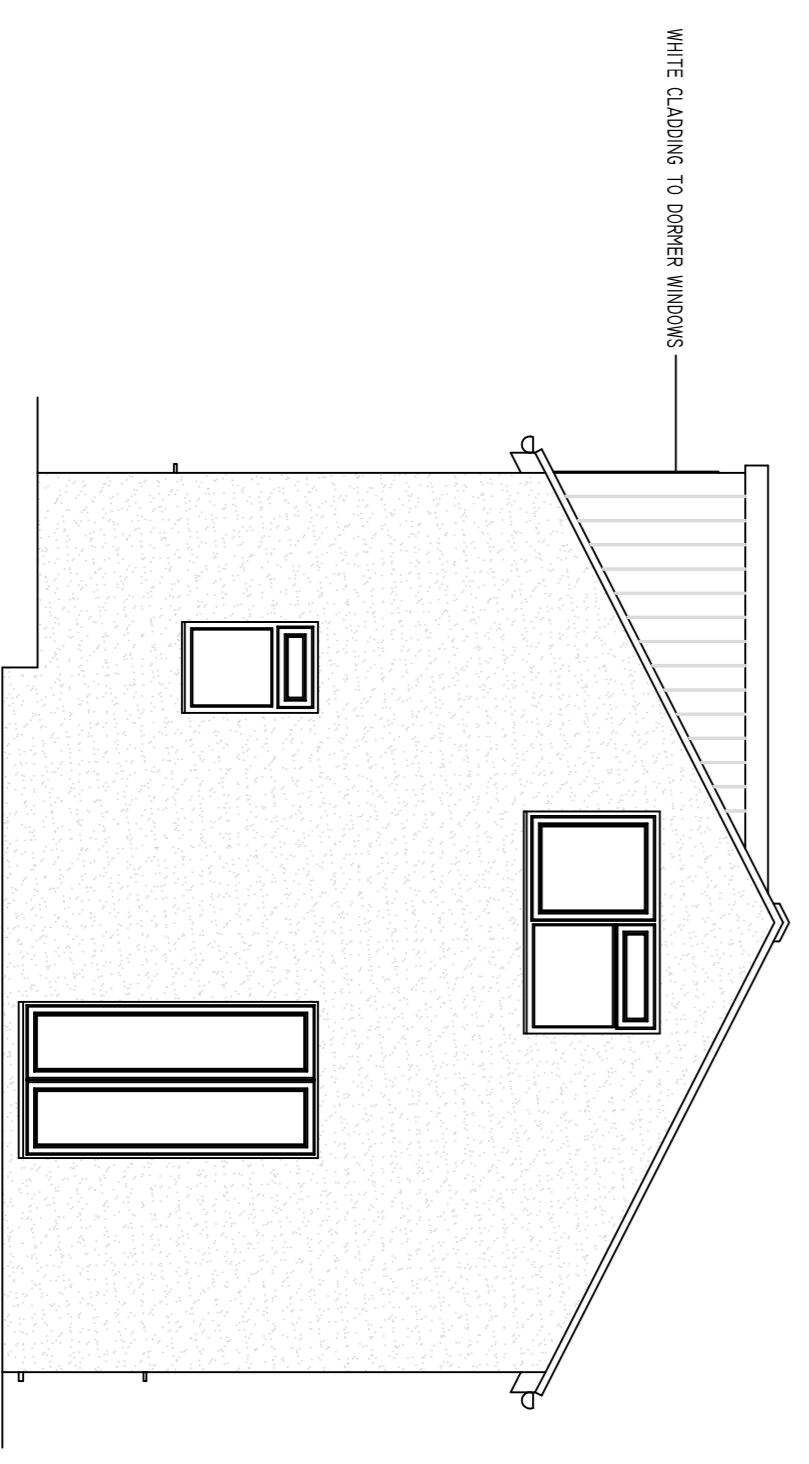

PROPOSED GARDEN ELEVATION
1:50

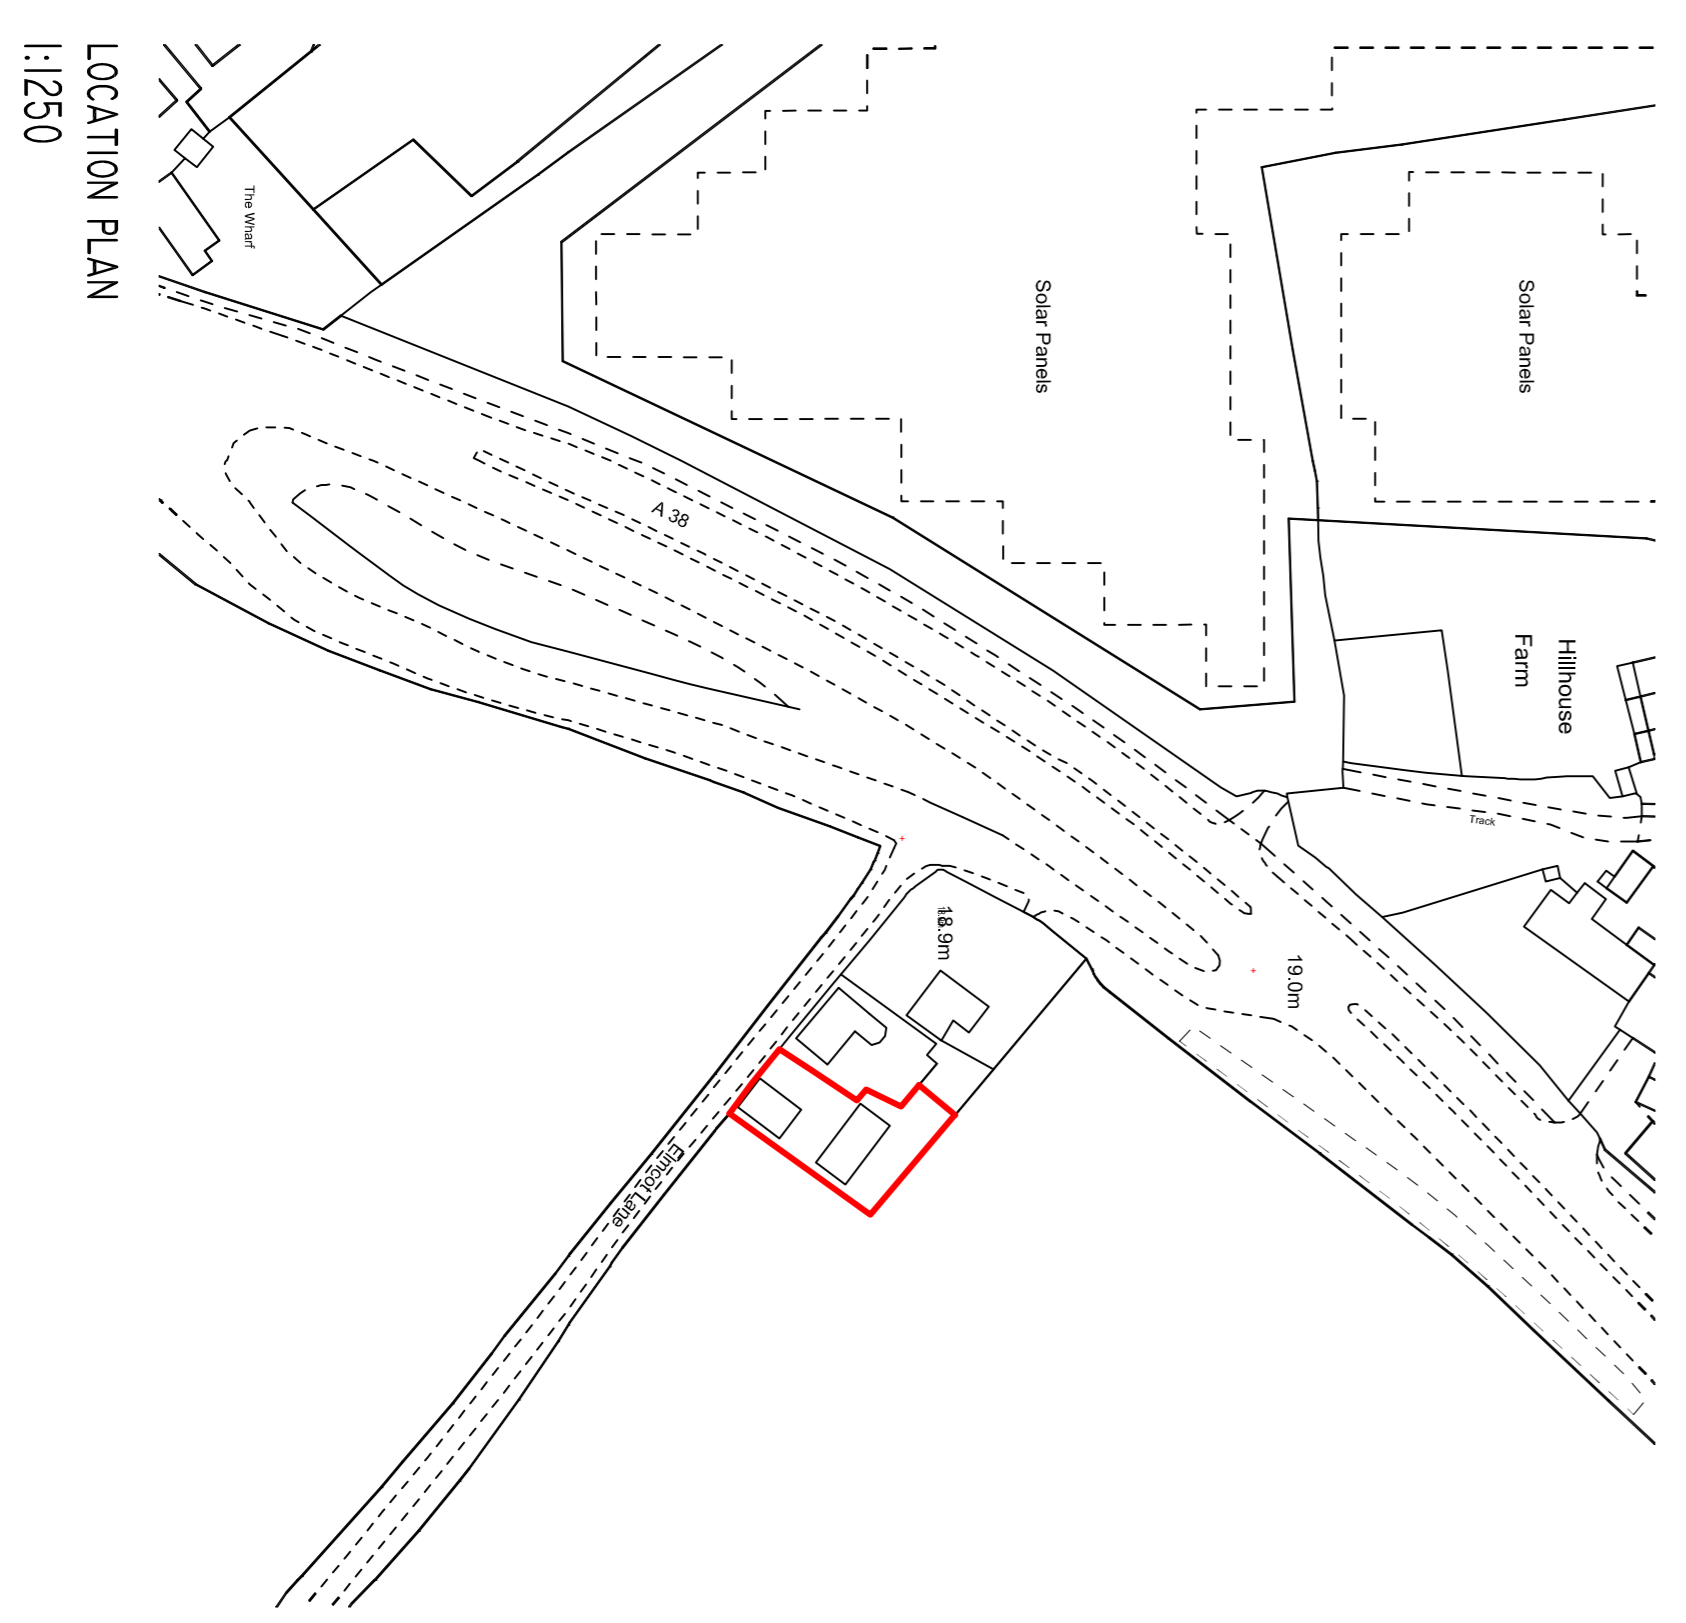

LOCATION PLAN
1:1250

Revision	CUR/981/PL/04/24/001/C	File No. 981
This drawing is for planning purposes only.		
This drawing is copyright MSP.		

MSP
Architecture
The Pike House
Kingshill Rd
Dursley Glos
GL11 4BJ

Tel: 01453 549636
E-Mail: marksonkplanning@btinternet.com

Title.
Existing workshop building at Smithfields, Elmcot Lane, Cambridge, Gloucestershire, GL2 7AS

Clients.
Ms M Curry

Drawing.	Proposed Floor Plans, Elevations & Location Plans	
Date.	Scale.	Drawn.
Apr 24	1:50 - As shown @ A1	M.S