




**DO NOT SCALE OFF THIS DRAWING:**  
All contractors are responsible for taking and checking dimensions on site.  
The Architect should be notified of any variations between drawing & site conditions prior to commencement.

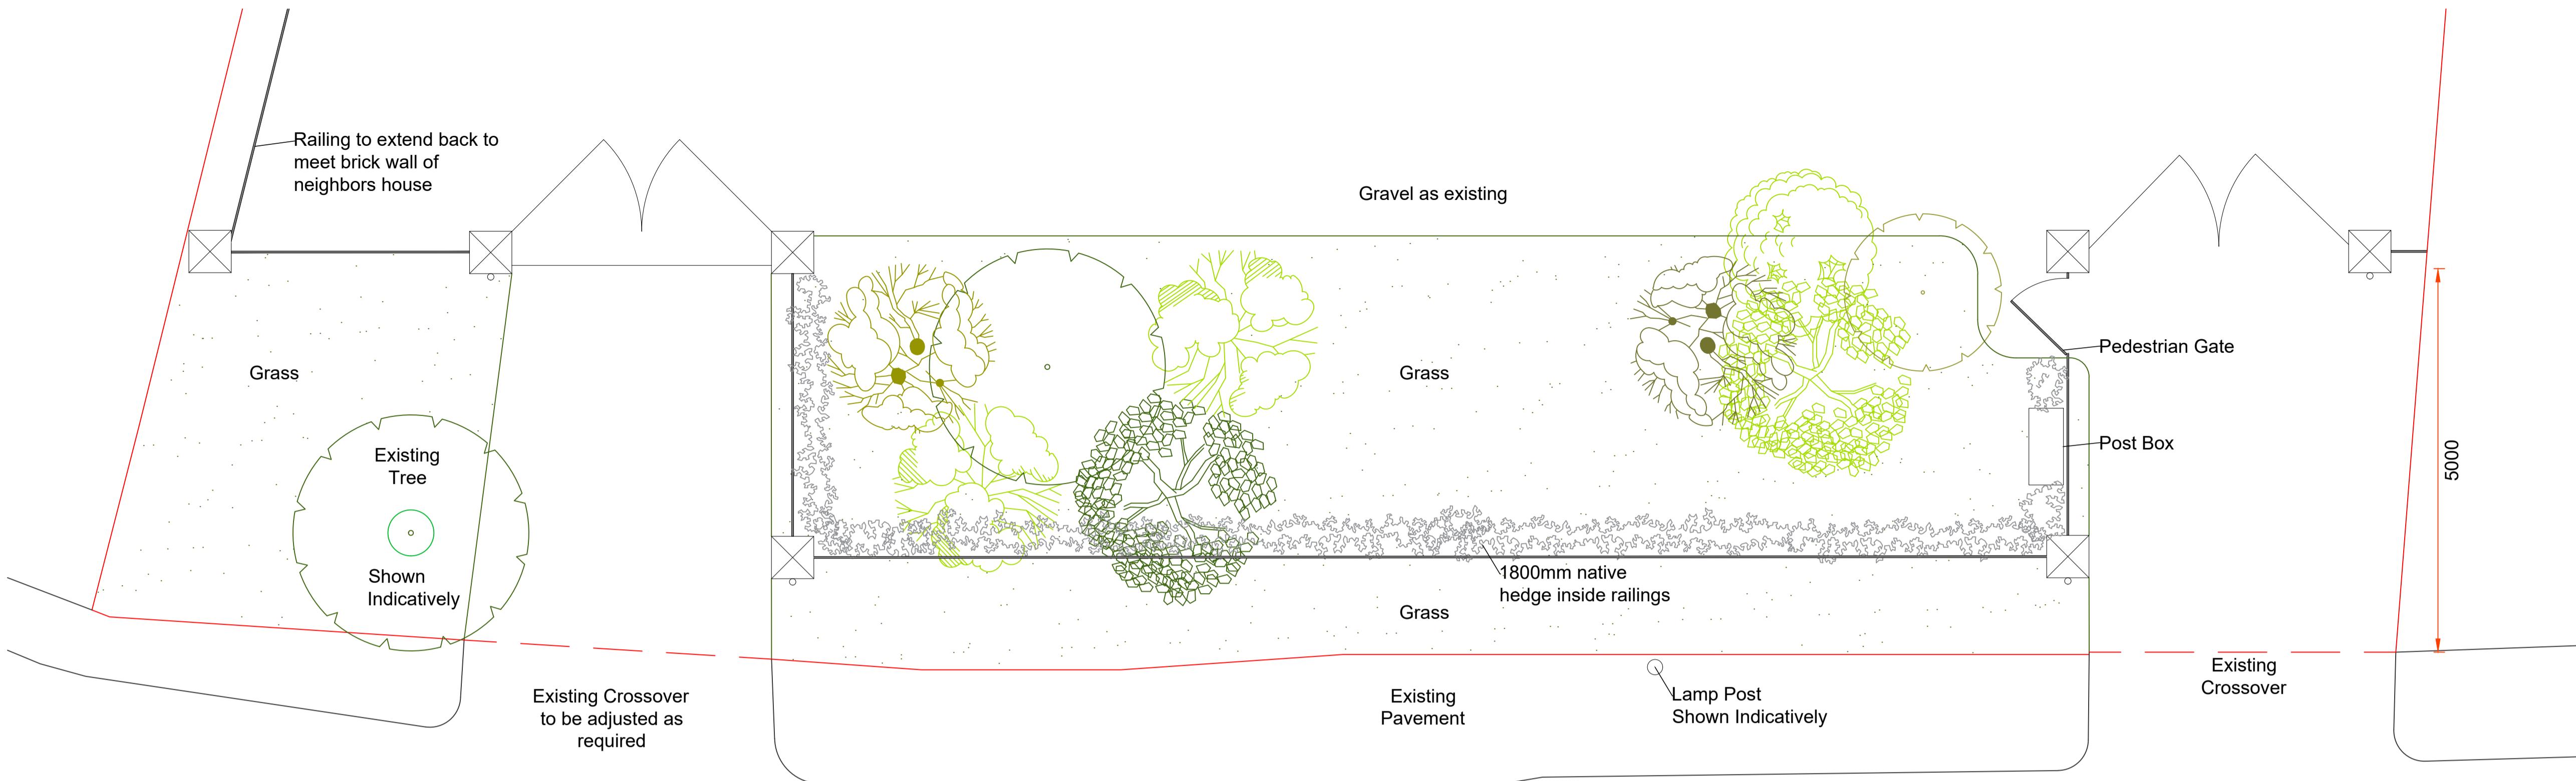

PROPOSED GROUND FLOOR PLAN  
SCALE 1:500

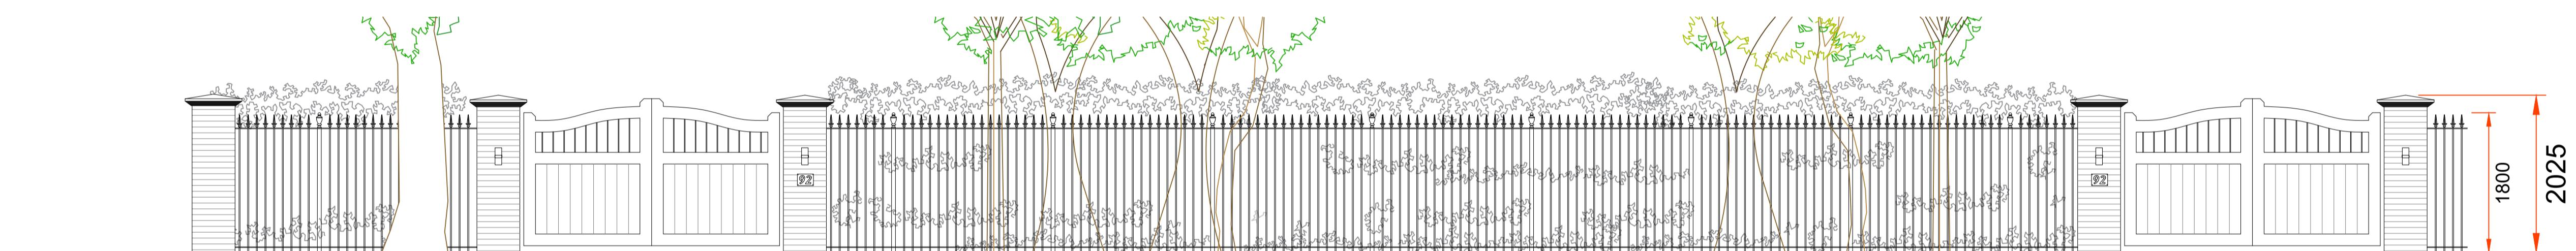

PROPOSED FRONT ELEVATION  
Scale 1:50

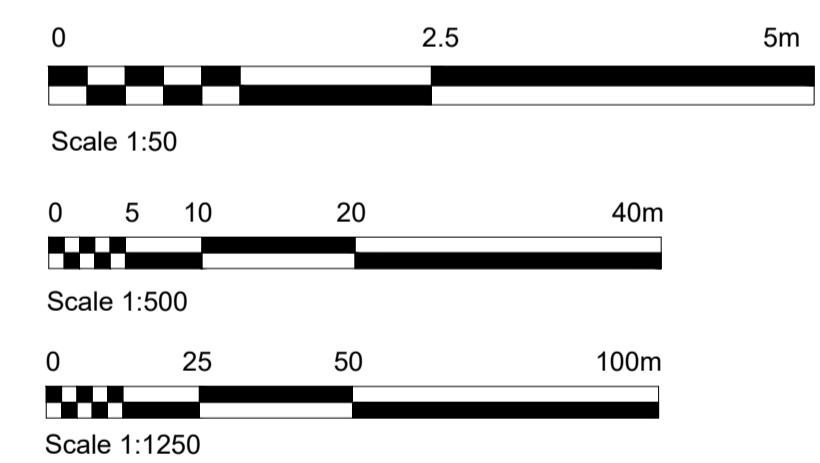

REV BY CHK DETAILS DATE D M Y  
CLIENT & PROJECT


Mr & Mrs Thompson  
92 Knowle Wood Road  
Dorridge  
B93 8JP

Vine House, Station Road, Dorridge  
Solihull, West Midlands, B93 8HB  
**CROSS + CRAIG**  
enquiries@crossandcraig.co.uk  
www.crossandcraig.co.uk  
Tel: 01564 773927



DRAWING TITLE  
Proposed Front Gate Design

PROPOSED SITE PLAN  
SCALE 1:500

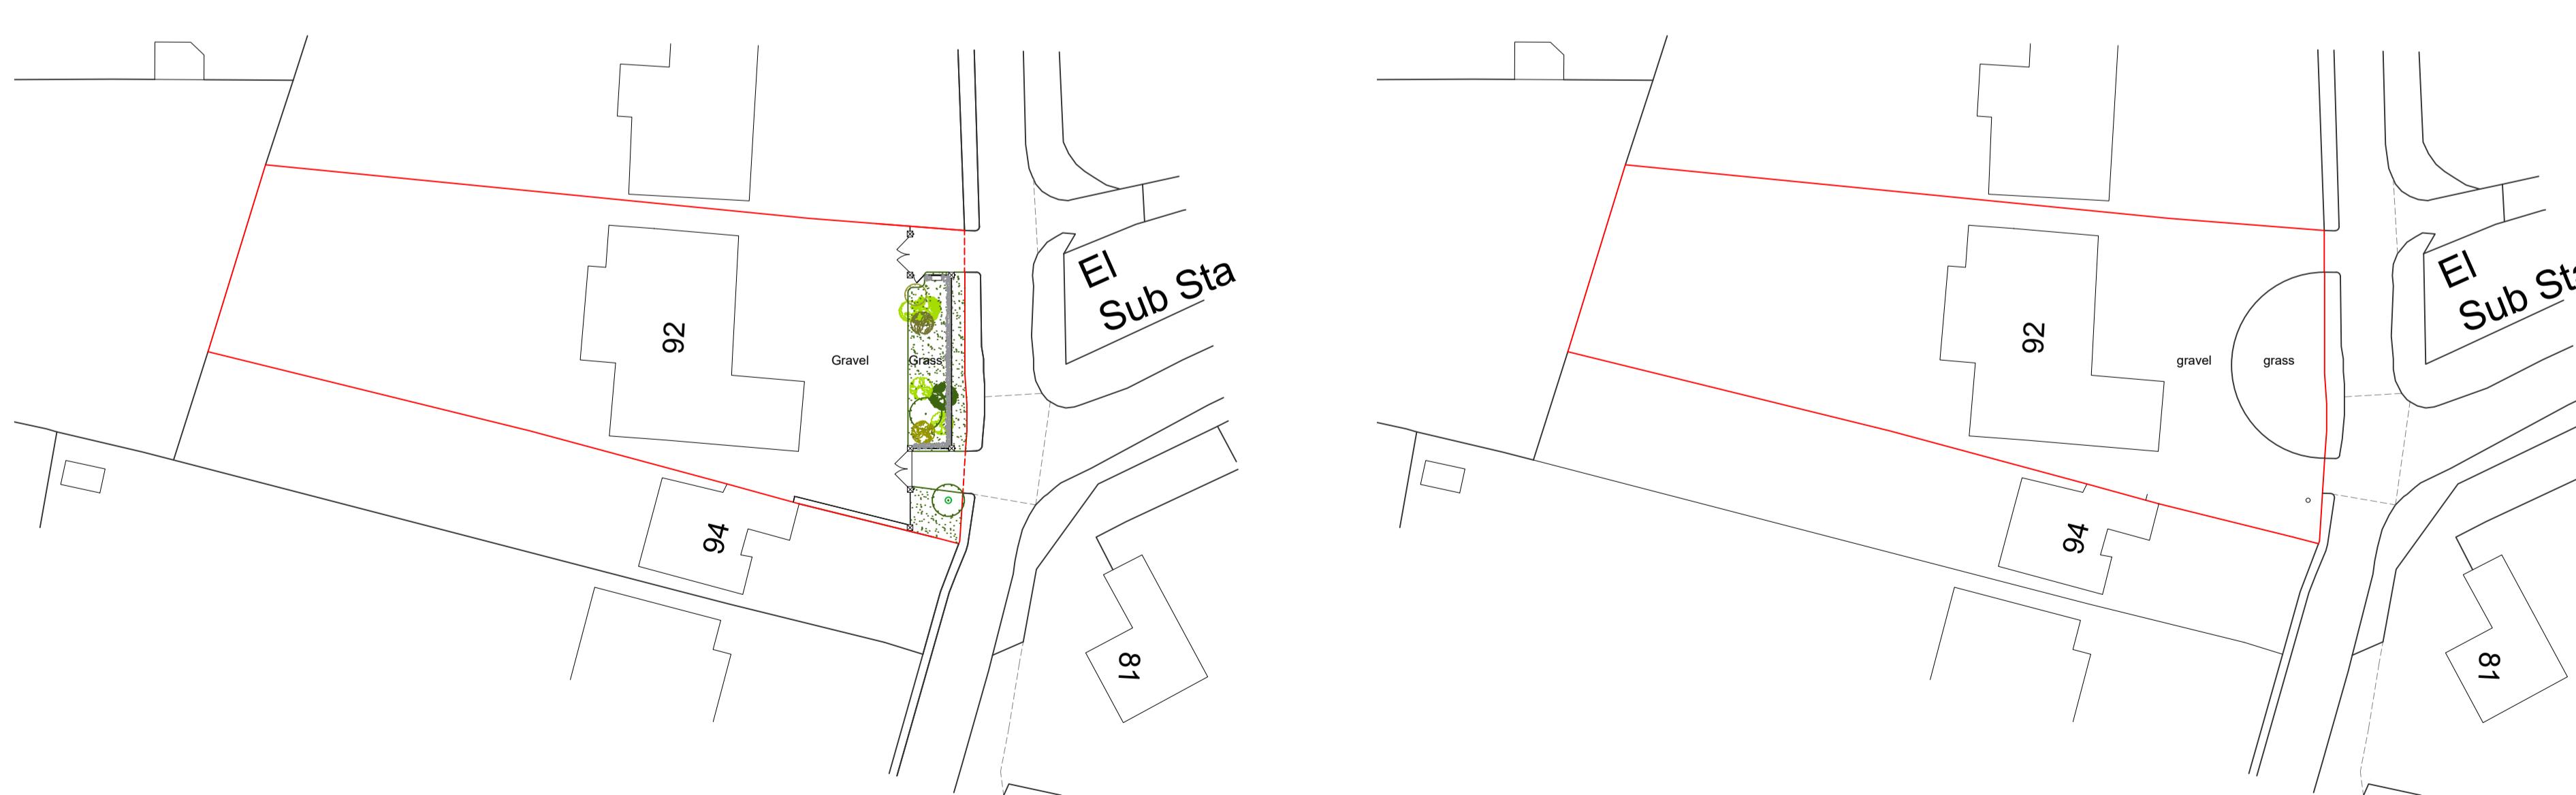

EXISTING SITE PLAN  
SCALE 1:500

SCALE DATE DRAWN NC DRAWING STATUS  
As noted @A1 04-2024 CHECKED VP  
DRAWING NO. REV  
5800-07 B  
Drawing Status Legend:  
Preliminary  
Planning  
Building Regulations  
Tender  
Construction  
Searched  
As Built