




PROPOSED GROUND FLOOR PLAN
1 : 50

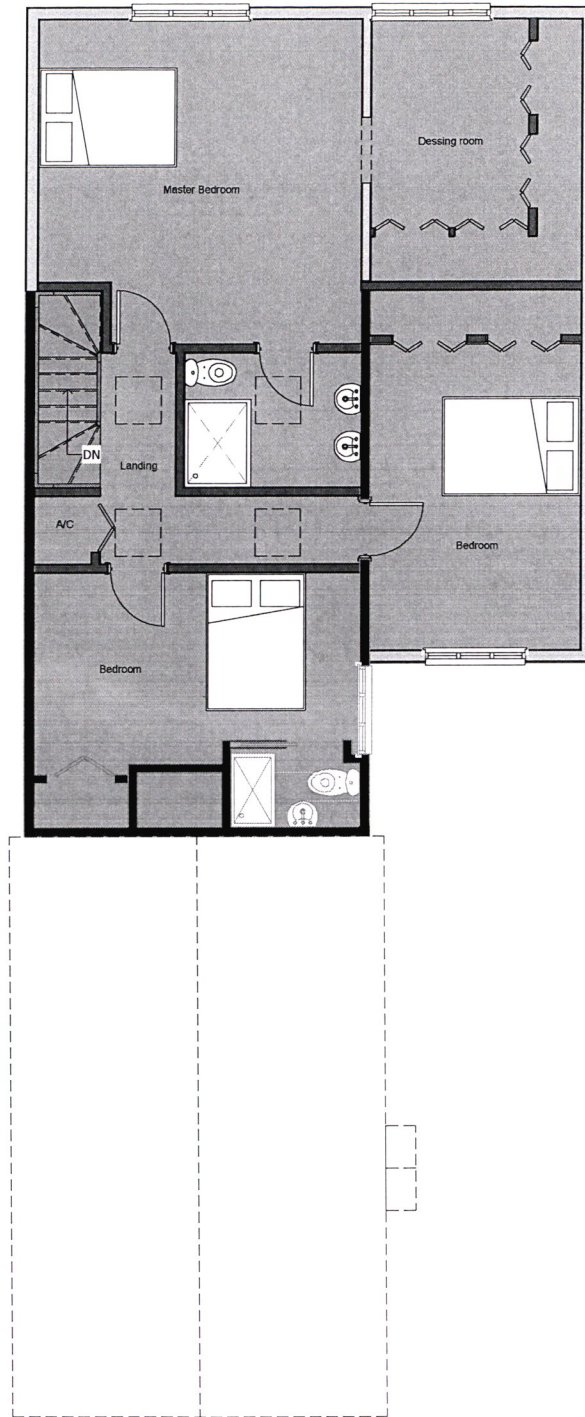


PROPOSED FIRST FLOOR PLAN
1 : 50

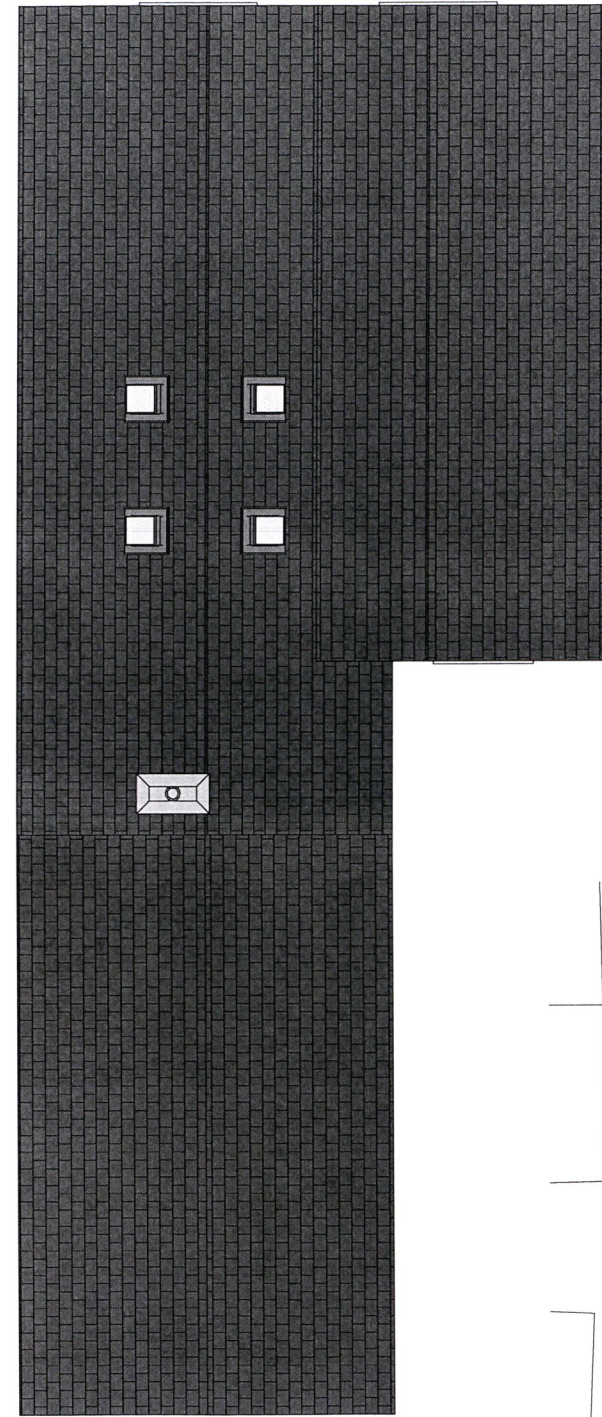

PROPOSED ROOF PLAN
1 : 50

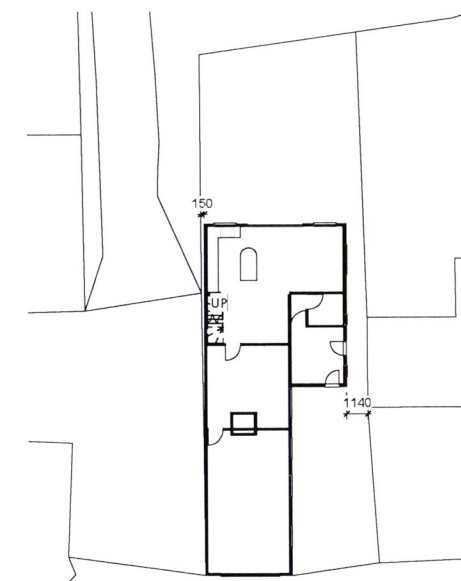

PROPOSED BLOCK PLAN
1 : 200

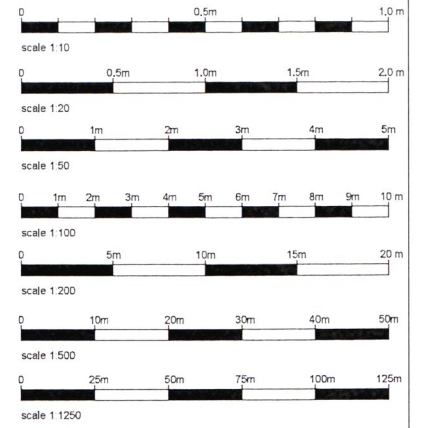

MILL ARCHITECTURE

CROXTONS MILL, BLASFORD HILL,
LITTLE WALTHAM, CHELMSFORD
ESSEX, CM3 3PJ

01245 363421

This drawing is copyright of MILL ARCHITECTURE LTD and is not to be reproduced or copied without permission from the author. This drawing is prepared solely for design and planning submission purposes. It is not intended or suitable for either Building Regulations or Construction purposes and should not be used for such.

No	Description	Date
Revisions		

APTONS
THE STREET
TAKELEY
CM22 6QU

2 STOREY REAR AND
SIDE EXTENSION

PROPOSED FLOOR AND
ROOF PLANS

PLANNING APPLICATION

Project number 1055

Date Issue Date

Drawn by Author

MA-1055-02

Scale Sheet Size A1 As indicated