


PROPOSED FRONT ELEVATION
1 : 50



PROPOSED SIDE ELEVATION 1
1 : 50



PROPOSED REAR ELEVATION
1 : 50

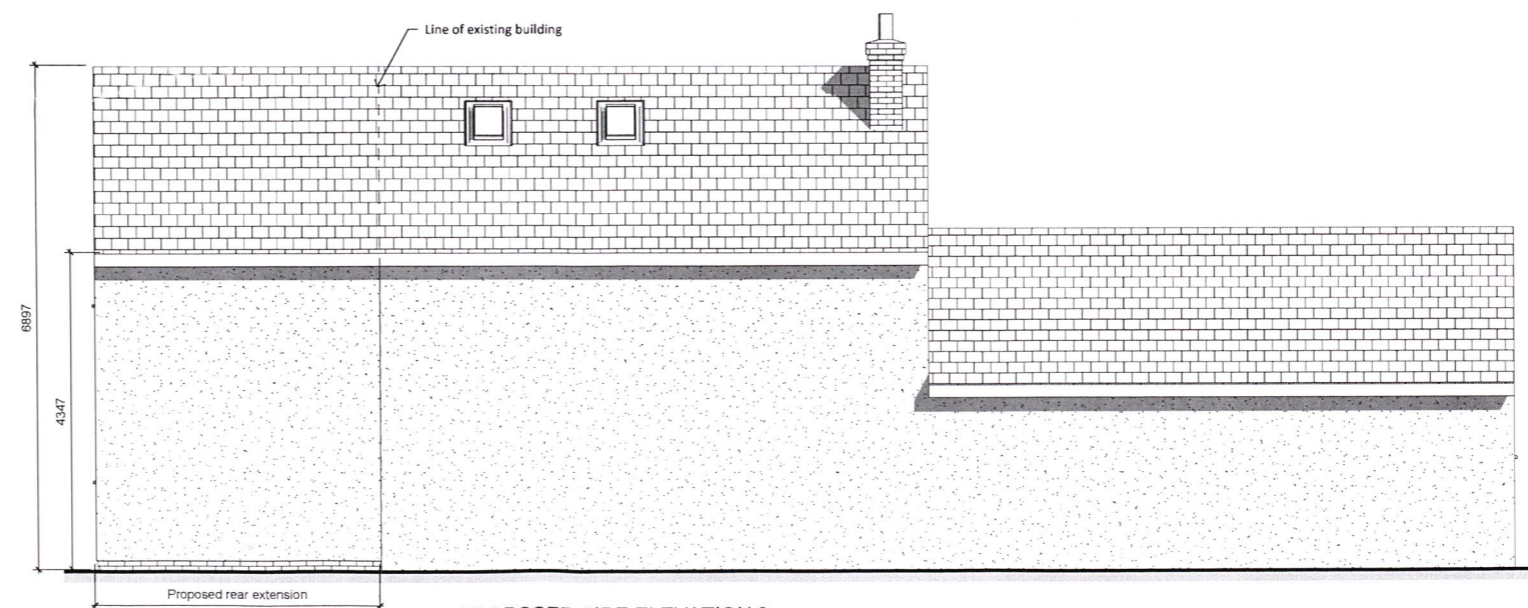

PROPOSED SIDE ELEVATION 2
1 : 50

MILL ARCHITECTURE

CROXTONS MILL, BLASFORD HILL
LITTLE WALTHAM, CHELMSFORD
ESSEX, CM3 3PJ

01245 363421

This drawing is copyright of MILL ARCHITECTURE LTD and is not to be reproduced or copied without permission from the author. This drawing is prepared solely for design and planning submission purposes. It is not intended or suitable for either Building Regulations or Construction purposes and should not be used for such.

No	Description	Date
Revisions		

APTONS
THE STREET
TAKELEY
CM22 6QU

2 STOREY REAR AND
SIDE EXTENSION

PROPOSED ELEVATIONS

PLANNING APPLICATION

Project number 1055

Date Issue Date

Drawn by Author

MA-1055-03

Scale Sheet Size A1 1 : 50