



Existing
First Floor Plan Layout

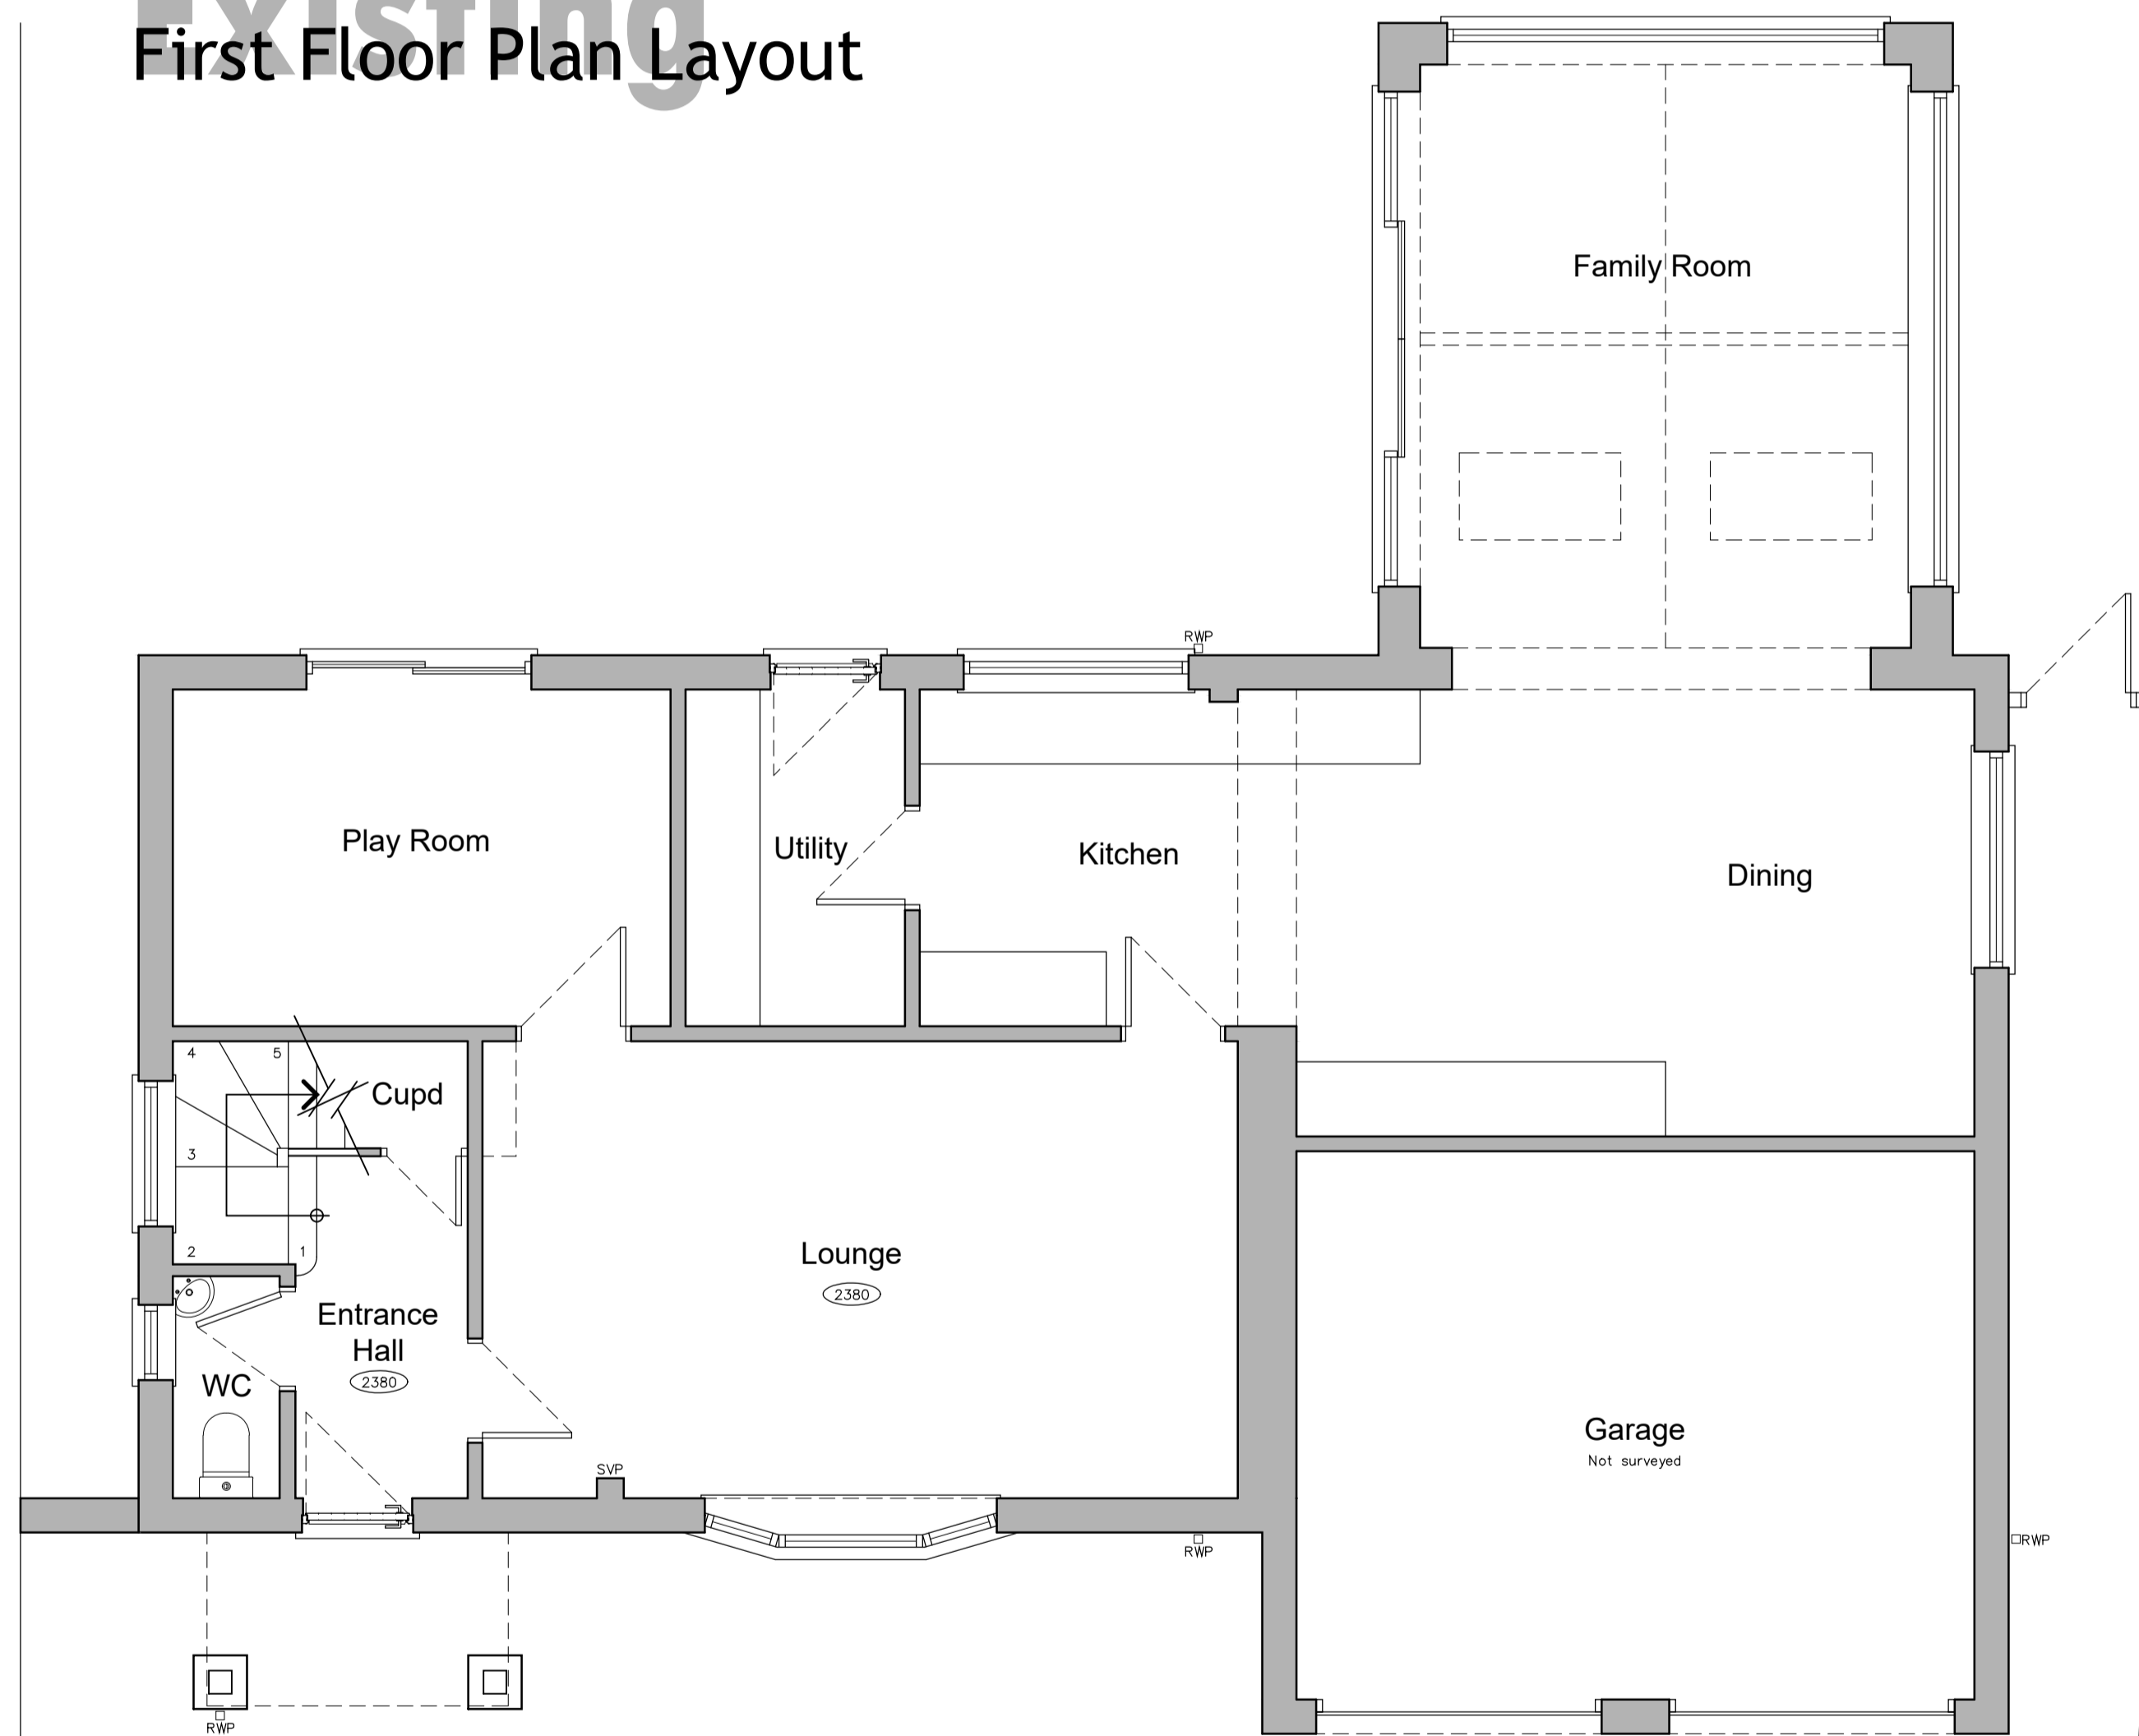

Existing
Ground Floor Plan Layout

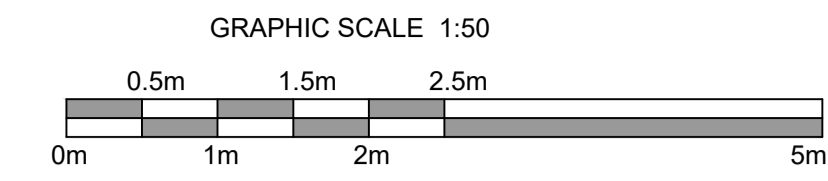


the reproduction of any ordnance survey information within this drawing is done with the consent of Her Majesty's Stationery Office under Licence No. 100043272
do not scale this drawing, use only figured dimensions, discrepancies to be reported to this office immediately
all information contained within this drawing remains the copyright of Heronswood Design Ltd and must not be copied or reproduced without written consent from Heronswood Design Ltd

Revisions



Existing
Side Elevation

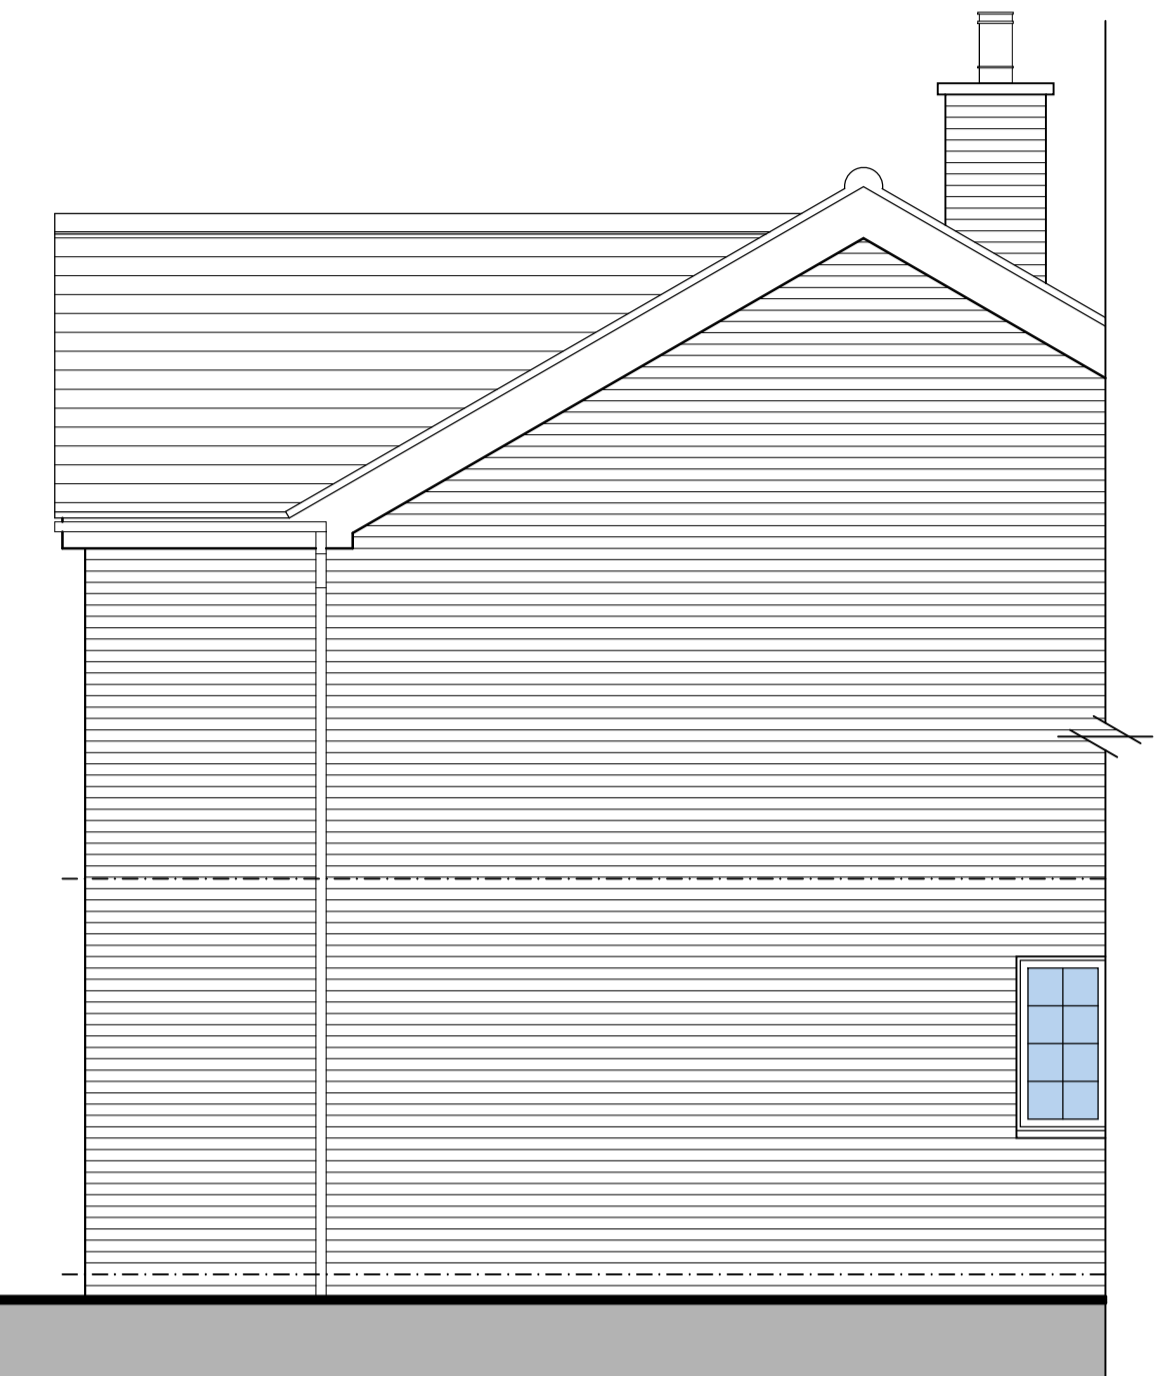

Existing
Side Elevation



Existing
Front Elevation

Russell
Mr & Mrs

1:50 @ A1

February 2024

1910B/24/11

Scale/Size
Date
Drg No.

Survey

Existing Plan Layouts & Elevations

Client
Project
Address

Mr and Mrs Bussell

Porch Extension to Existing Dwelling

29 Woodland Drive, Woodhall Spa

01522 690138
mail@hudarchitecture.co.uk
www.hudarchitecture.co.uk
2 Saffers Court | Lincoln | Lincolnshire | L10 3RG