



ELEVATION

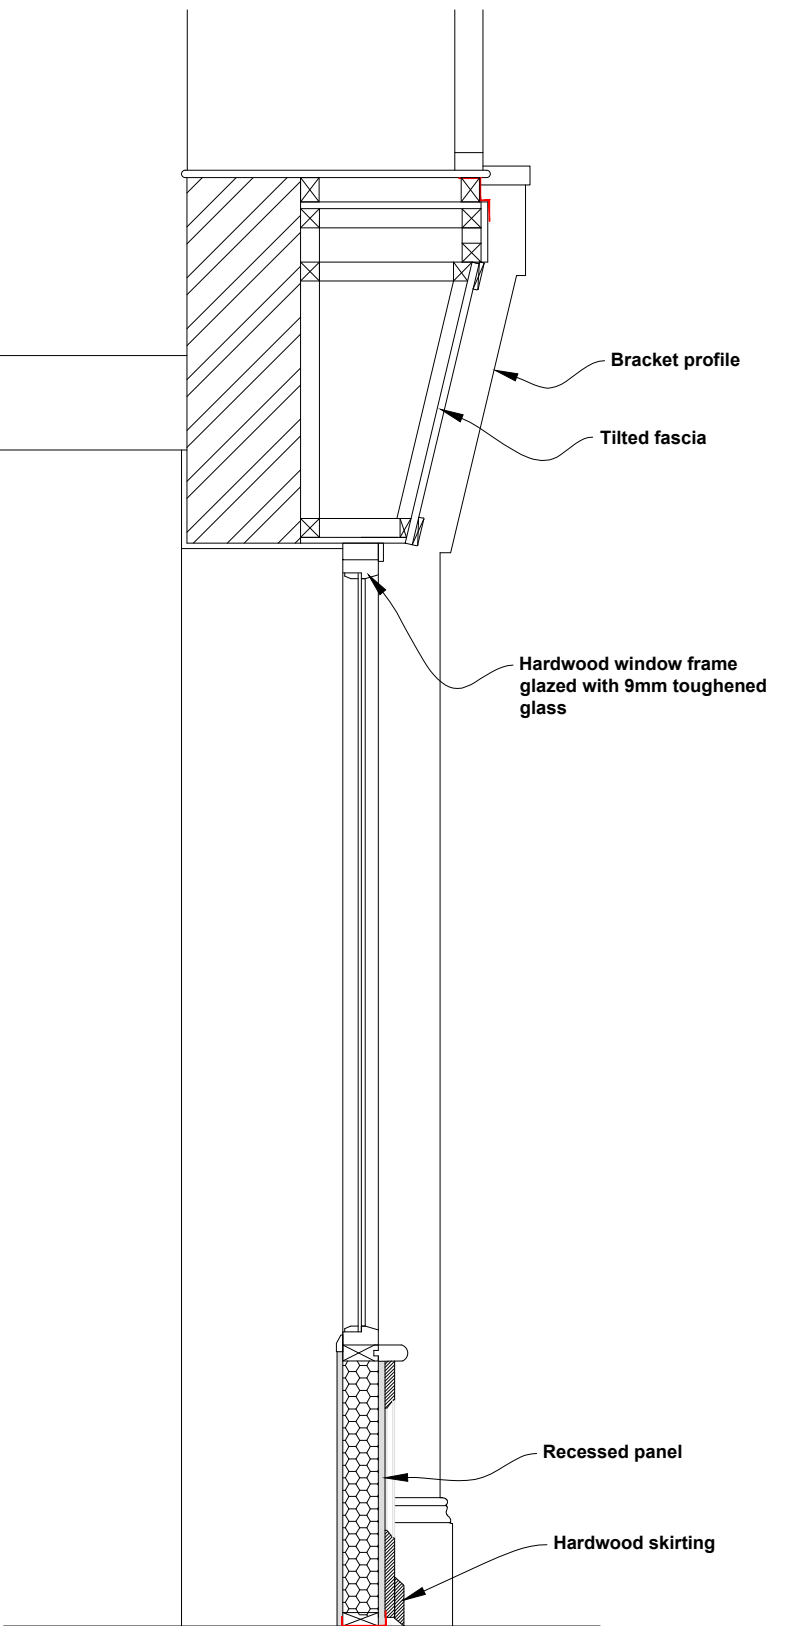

SECTION

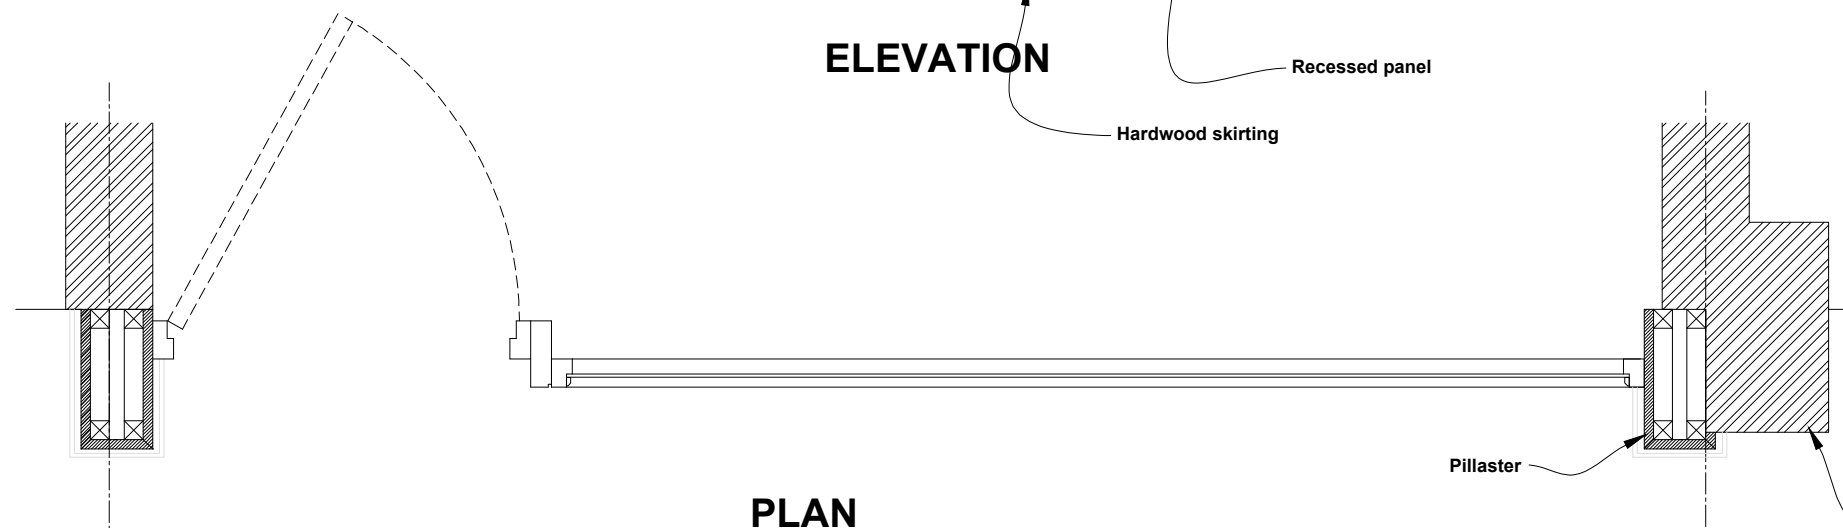

PLAN



SCALE BAR 1:20 @ A3

LETTER	REVISION	DATE

<p>JOMAST DEVELOPMENTS</p>	<p>Top Floor, Oriel House Edgip Street STOCKTON-ON-TEES TS18 1SW</p> <p>T: 01642 674203 F: 01642 618153 E: enquiries@jomast.co.uk</p>	
<p>PROJECT STOCKTON - 11 HIGH STREET</p>		
<p>DRAWING TITLE SHOP FRONT DETAILS</p>		
<p>DRAWN IS</p>	<p>PAPER SIZE A3</p>	<p>SCALE 1:20</p>
<p>JOB NUMBER 96006</p>	<p>DRAWING NUMBER + REVISION 20-02</p>	<p>STATUS</p>

96006-20-01 EXISTING AND PROPOSED FRONT ELEVATION.DWG