


DO NOT SCALE FROM THIS DRAWING

ALL MEASUREMENTS TO BE CHECKED BY BUILDER/CLIENT ON SITE
 ANY DISCREPANCIES IN THE DRAWING SHOULD BE REPORTED TO
 LJC ARCHITECTURAL DESIGN IMMEDIATELY.
 LJC ACCEPT NO LIABILITY FOR ACCURACY OF
 MEASUREMENT/DRAWINGS FROM THIRD PARTIES. USE FIGURED
 DIMENSIONS ONLY.



PROPOSED FRONT ELEVATION

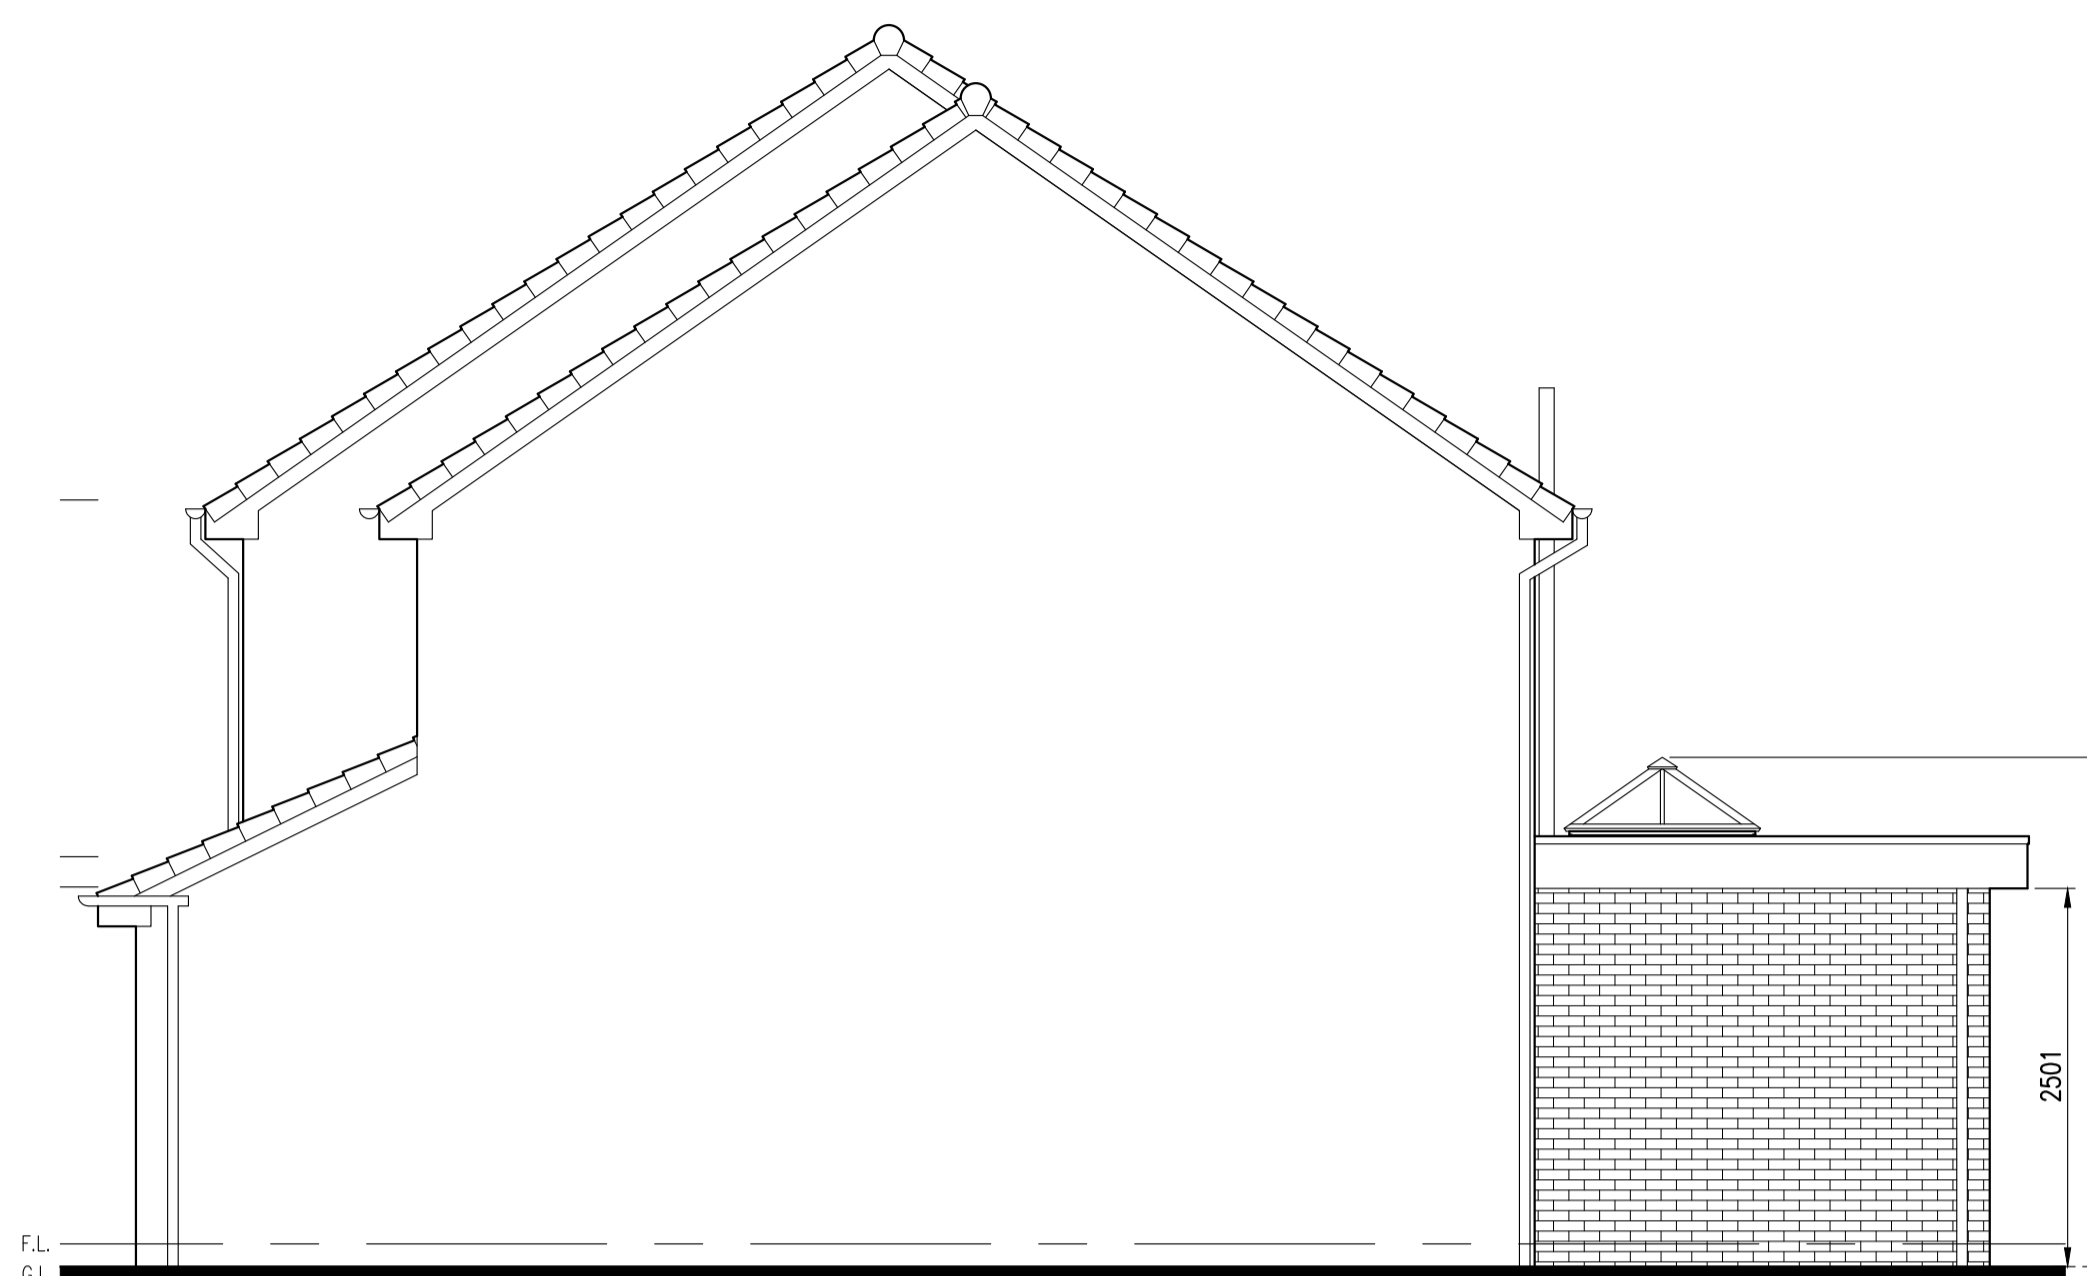

PROPOSED SIDE ELEVATION




BLACK ALUMINIUM FASCIA TO CONCEAL HIDDEN GUTTER AND BLACK ALUMINIUM BIFOLD DOORS



BLACK ALUMINIUM LANTERN STYLE ROOFLIGHT.



PROPOSED REAR ELEVATION

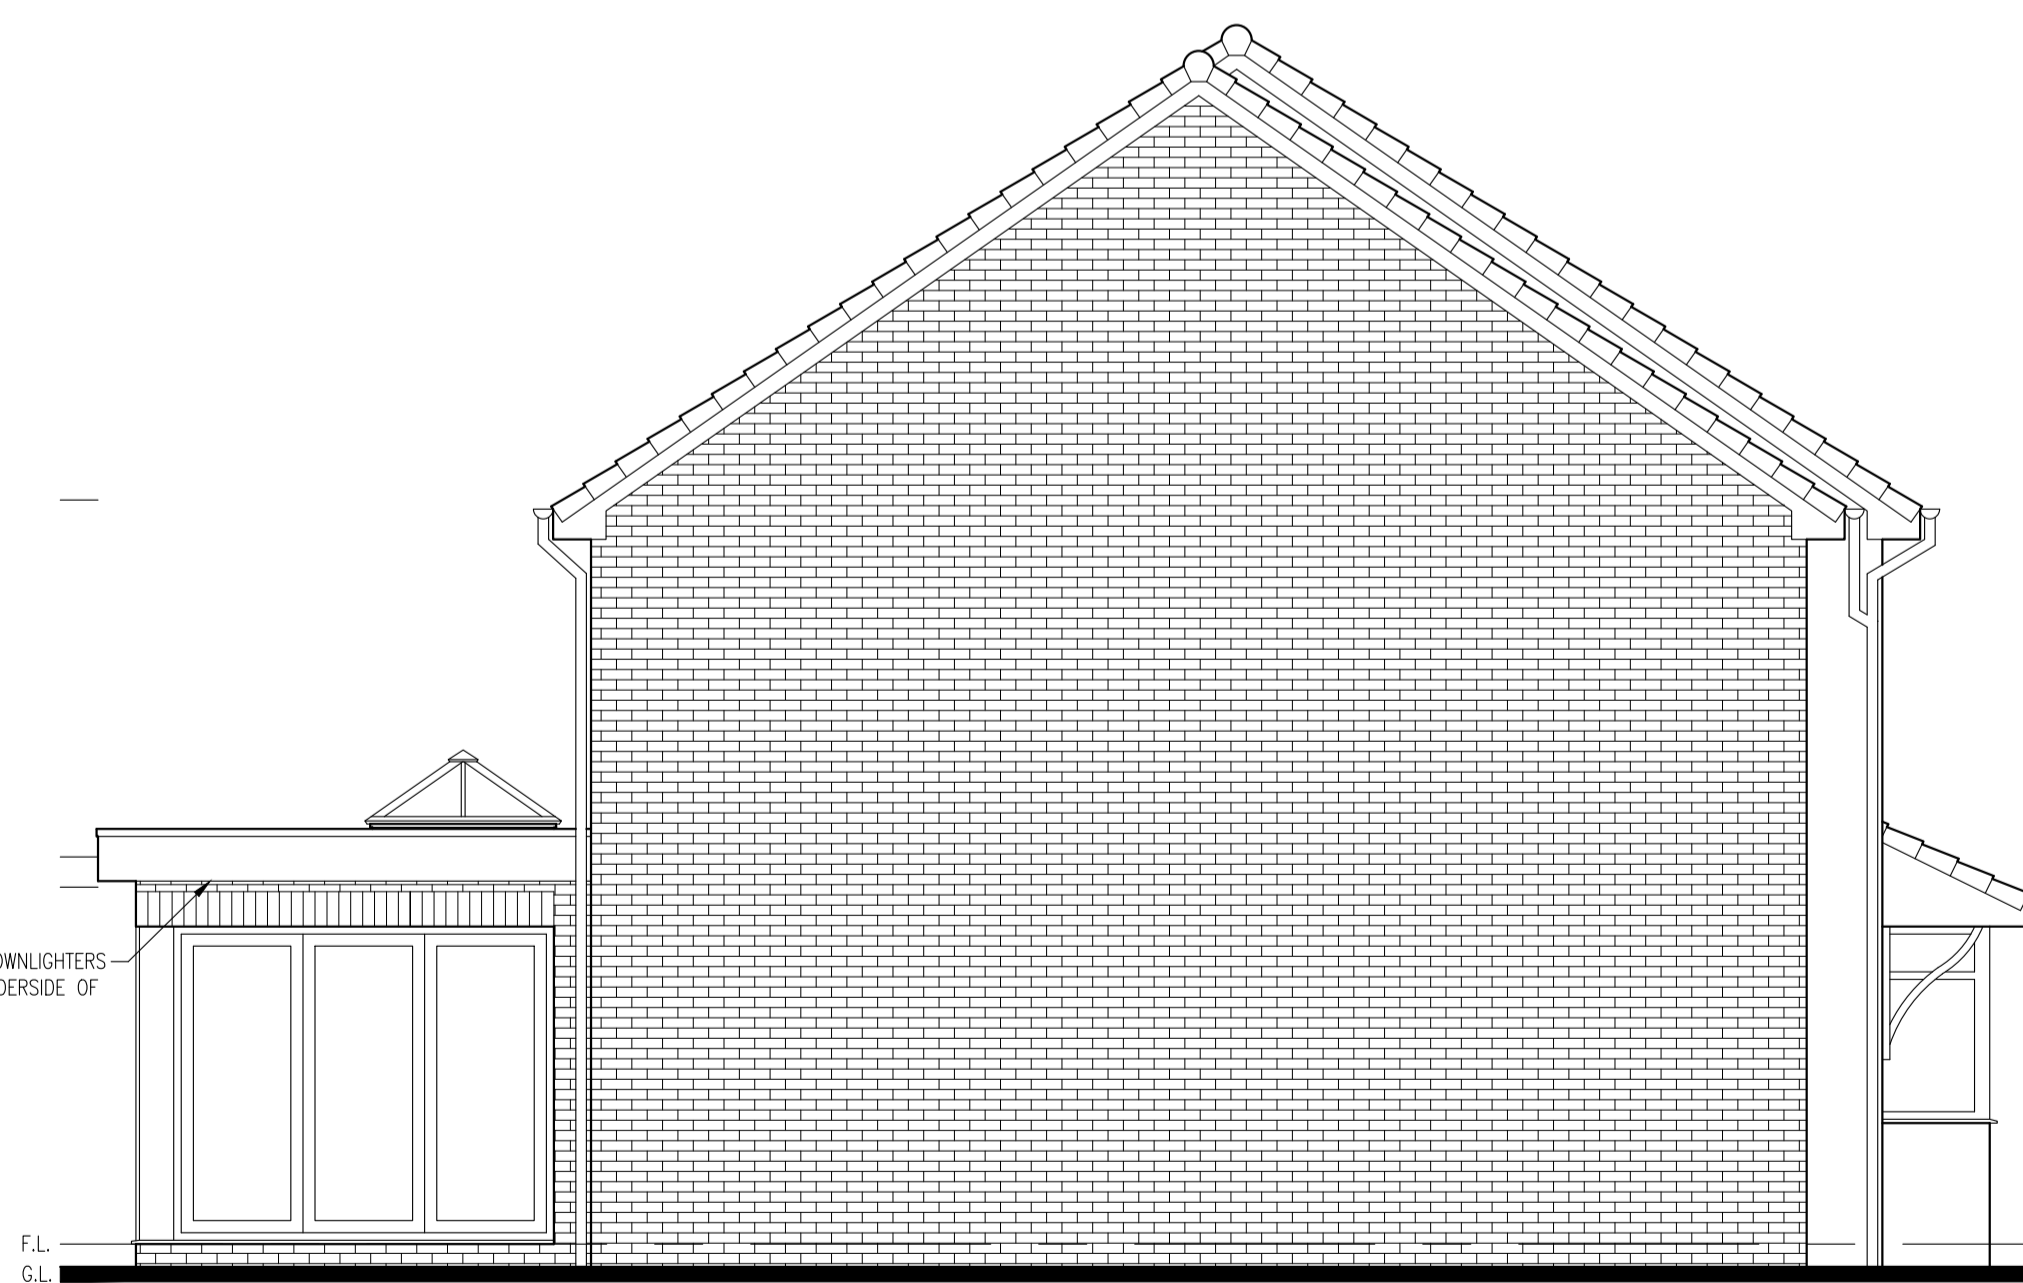

PROPOSED SIDE ELEVATION

REV	DATE	BY	AMENDMENT	CHKD	APVD
A	12/04/24	RH	CLIENTS COMMENTS	RH	

LJC Architectural Design
 305 HUB TWO, INNOVATION CENTRE, KIRKLEATHAM BUSINESS PARK
 REDCAR, CLEVELAND, TS10 5EH
 TEL: 01642 276840
 info@ljcarchitecturaldesign.co.uk

CLIENT:
MARTIN McMANUS
 10 BERRINGTON GARDENS
 INGELBY BARWICK, TS17 0UH

PROJECT:
**PROPOSED TWO STOREY SIDE EXTENSION
 & SINGLE STOREY REAR EXTENSION**

TITLE:
**PROPOSED
 ELEVATIONS**

DRAWN: Rob Henderson	CHECKED:	APPROVED:
SCALE & SIZE: 1:50 @ A1	DATE: 28/02/24	DRAWING STATUS:
DRAWING No: 003	REV: A	