


DO NOT SCALE FROM THIS DRAWING

ALL MEASUREMENTS TO BE CHECKED BY BUILDER/CLIENT ONSITE
 ANY DISCREPANCIES IN THE DRAWING SHOULD BE REPORTED TO
 LJC ARCHITECTURAL DESIGN IMMEDIATELY.
 LJC ACCEPT NO LIABILITY FOR ACCURACY OF
 MEASUREMENT/DRAWINGS FROM THIRD PARTIES. USE FIGURED
 DIMENSIONS ONLY.

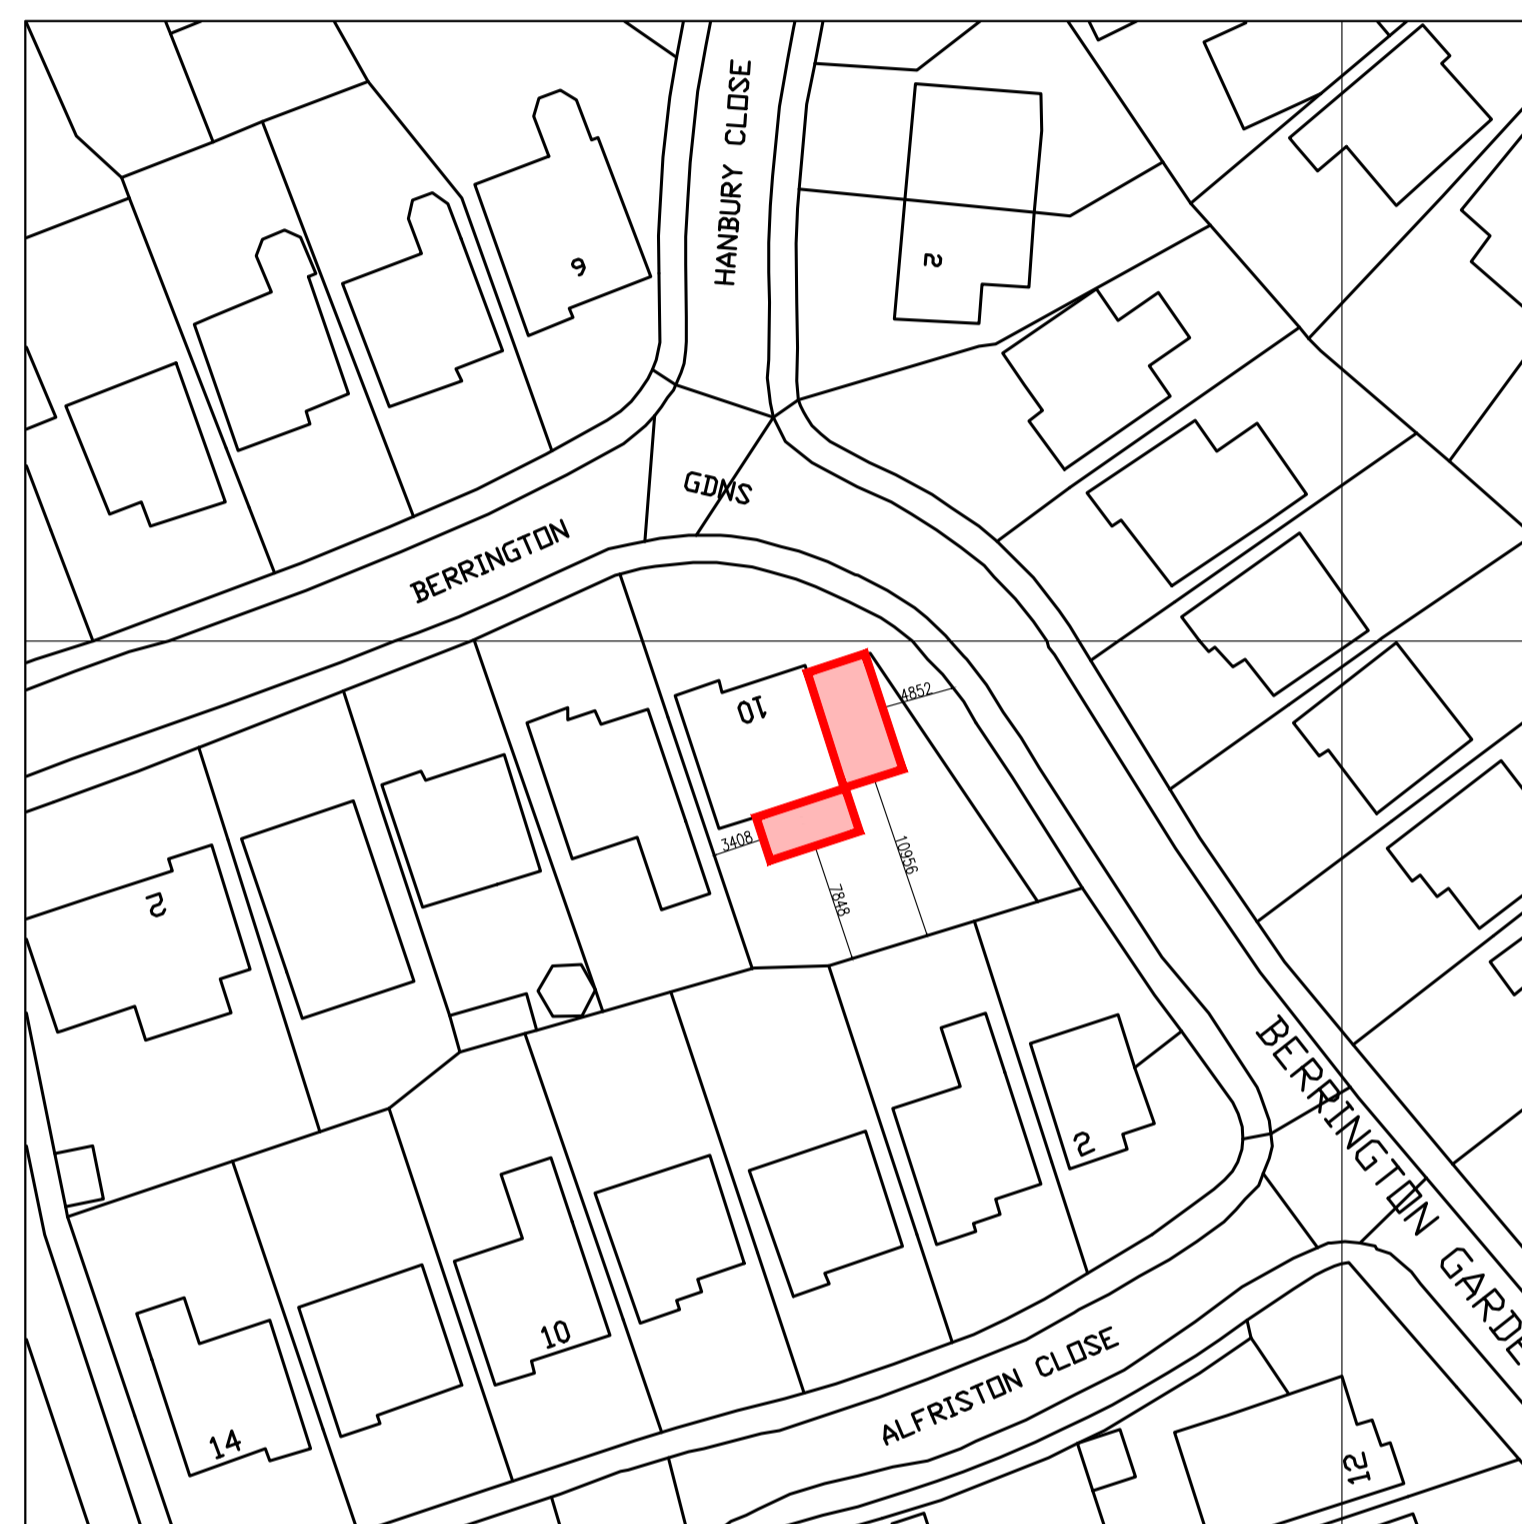

SITE PLAN
 SCALE 1:500



SCALE BAR - METRES (SCALE 1:500)



LOCATION PLAN
 SCALE 1:1250

REV	DATE	BY	AMENDMENT	CHKD	APVD
A	12/04/24	RH	CLIENTS COMMENTS	RH	

LJCArchitecturalDesign

305 HUB TWO, INNOVATION CENTRE, KIRKLEATHAM BUSINESS PARK
 REDCAR, CLEVELAND, TS10 5EH
 TEL: 01642 276840
 info@ljcarchitecturaldesign.co.uk

CLIENT:
MARTIN McMANUS
 10 BERRINGTON GARDENS
 INGELBY BARWICK, TS17 0UH

PROJECT:
**PROPOSED TWO STOREY SIDE EXTENSION
 & SINGLE STOREY REAR EXTENSION**

TITLE:
**SITE & LOCATION
 PLAN**

DRAWN: Rob Henderson | CHECKED: | APPROVED:

SCALE & SIZE: 1:500 & 1:1250 @ A1 | DATE: 16/04/24 | DRAWING STATUS:

DRAWING No: 004 | REV: 0