

FRONT ELEVATION
PROPOSED 1:100



ROSEBANK

SANDS

KELSHALL

REAR ELEVATION
PROPOSED 1:100




KELSHALL

SANDS

ROSEBANK

PLAN - GROUND FLOOR
EXISTING 1:100

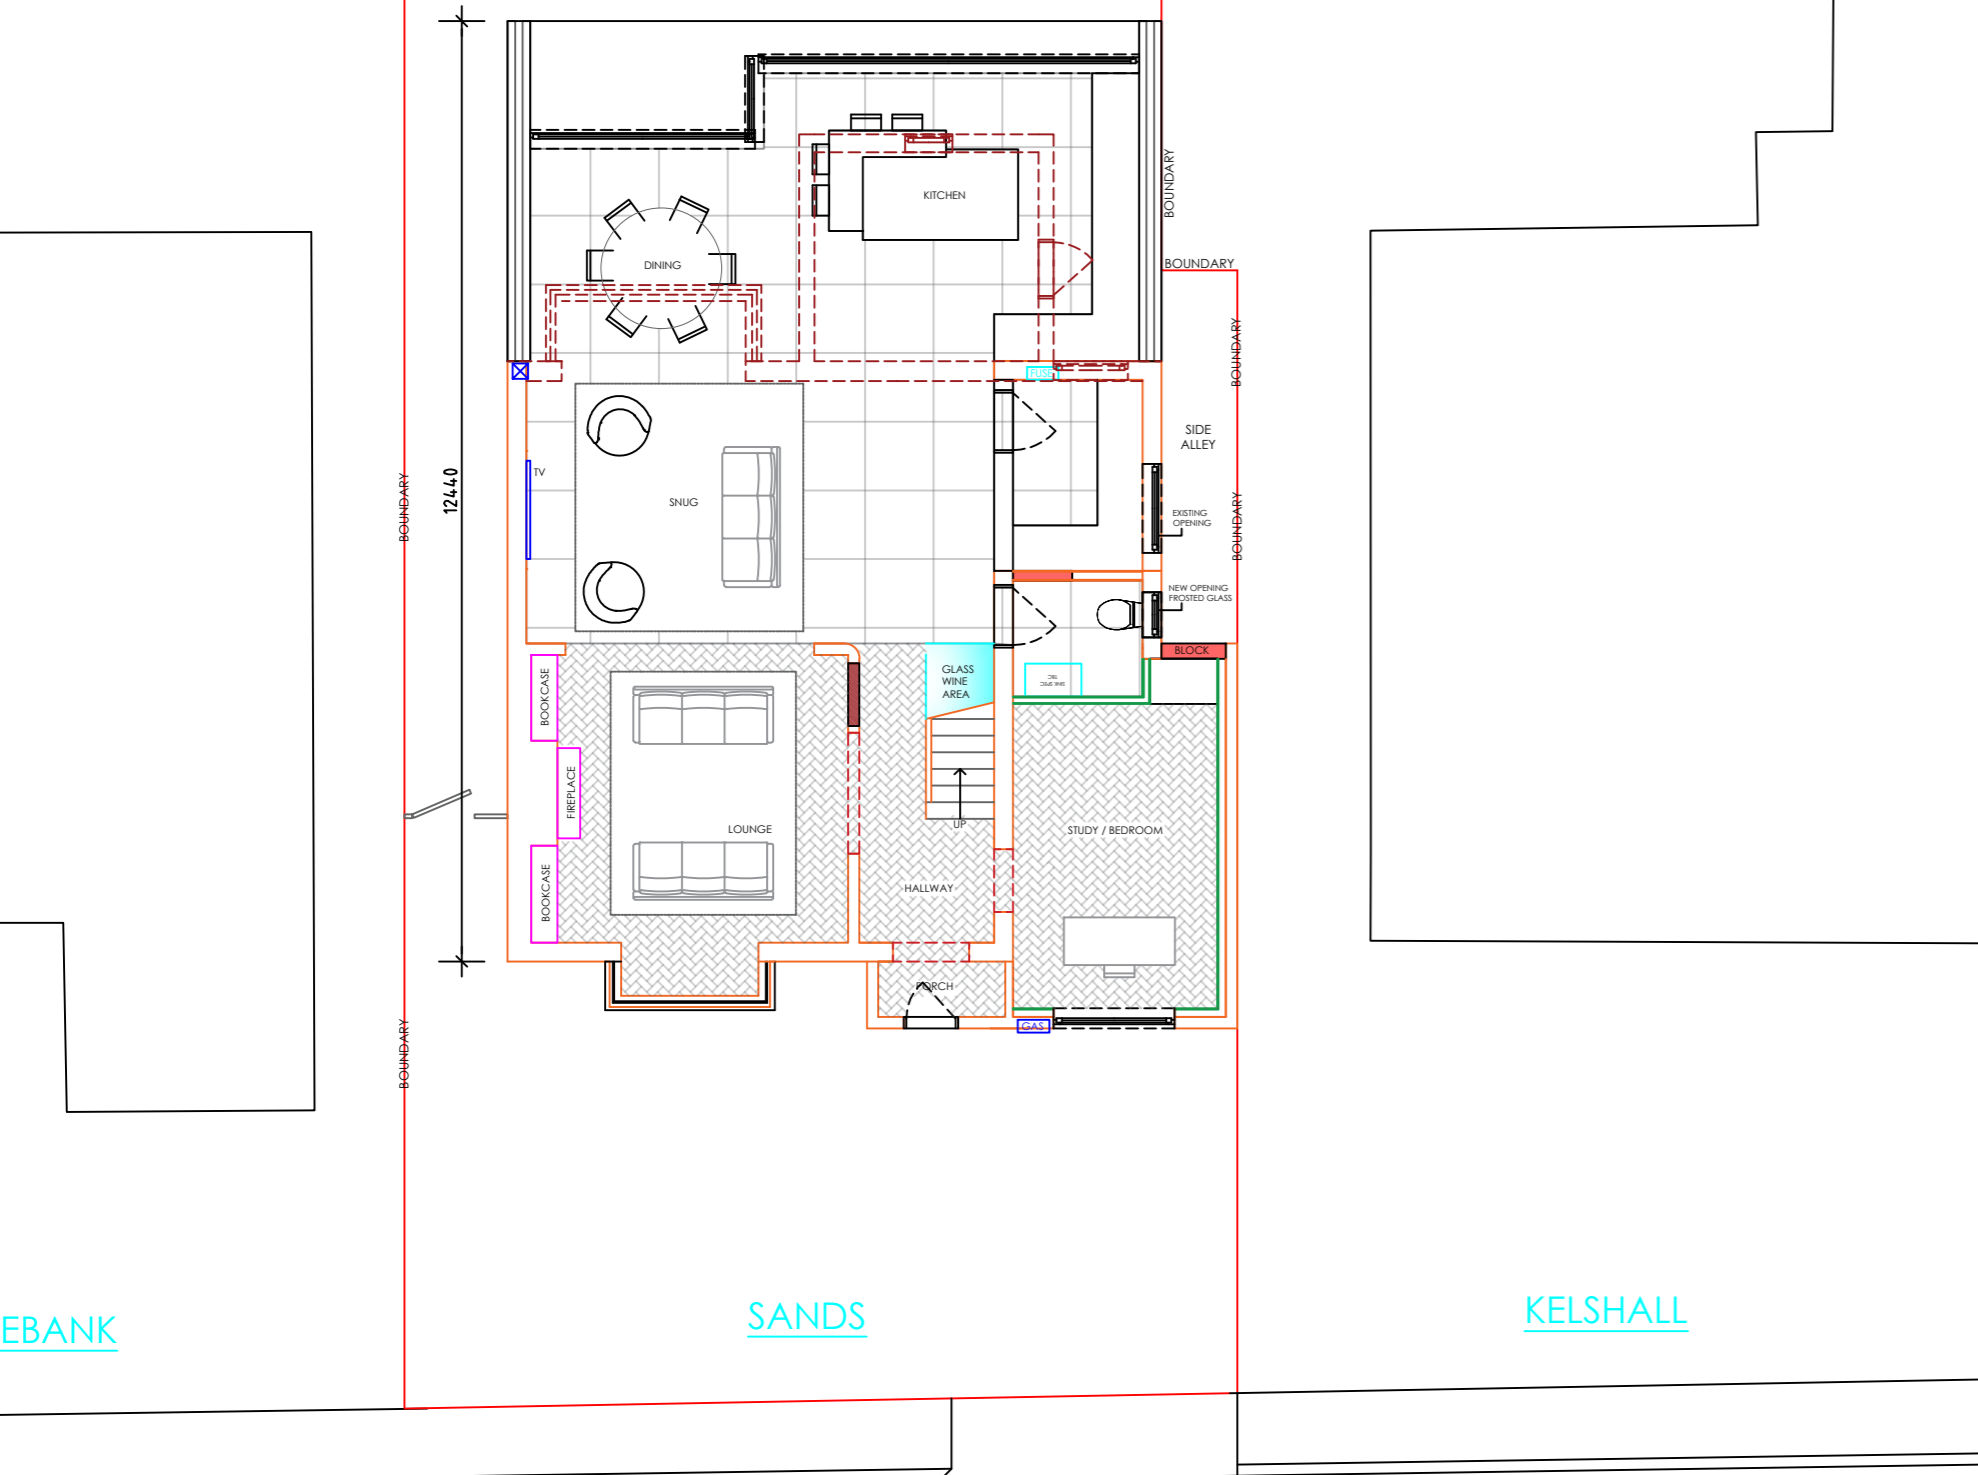


ROSEBANK

SANDS


KELSHALL

SHIRE LANE

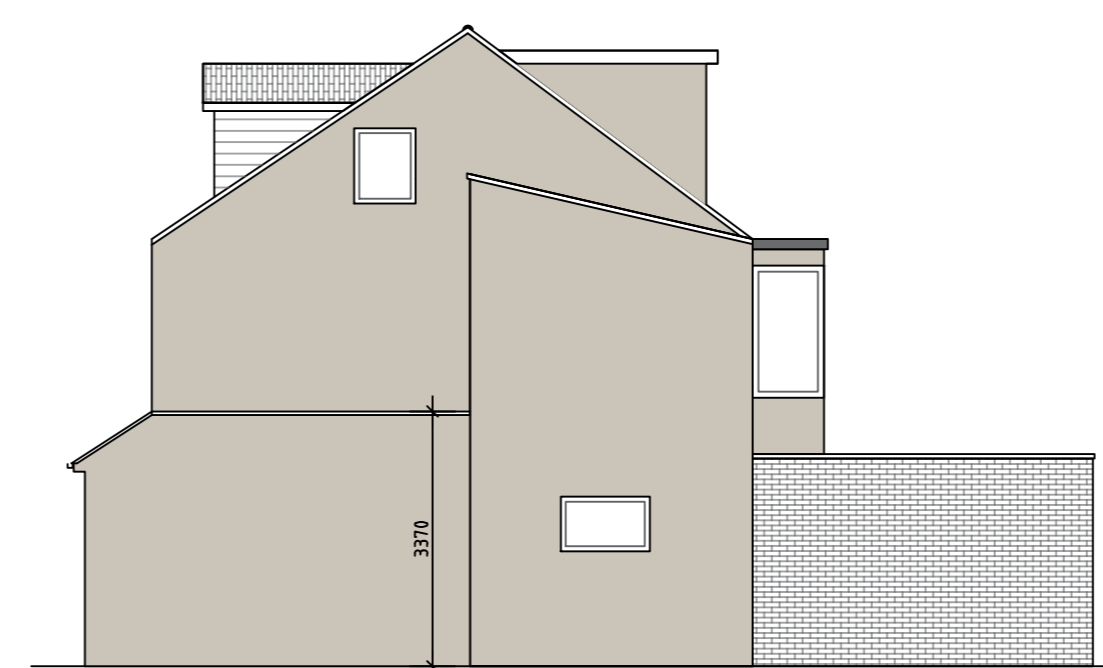

VIEW FROM KELSHALL


PROPOSED 1:100

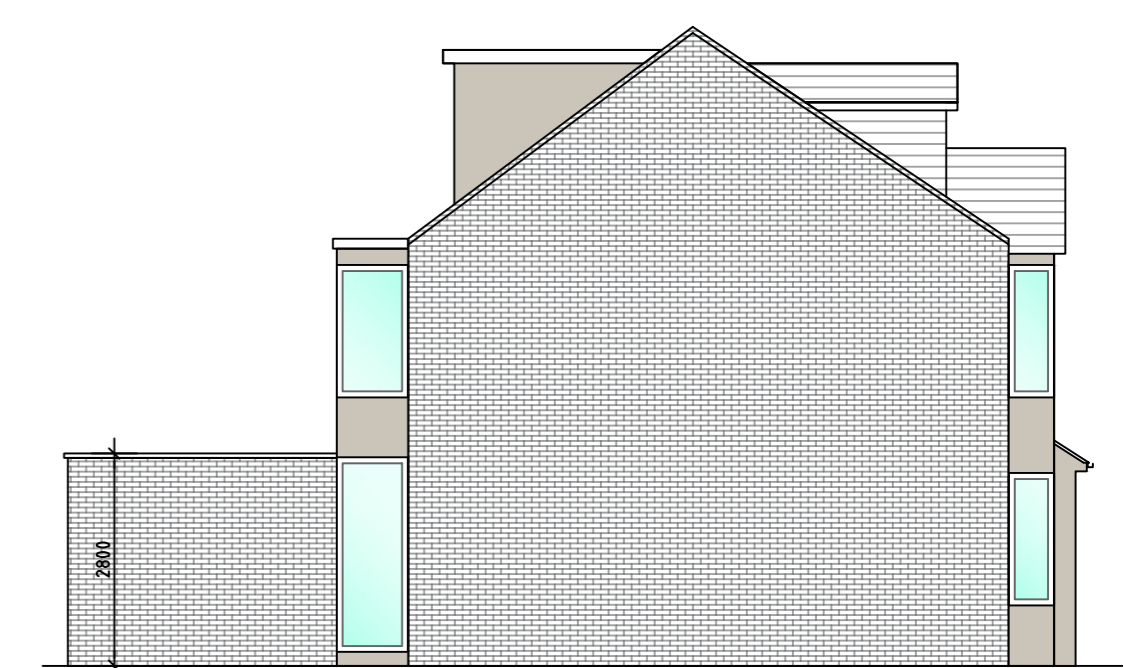


VIEW FROM ROSEBANK

PROPOSED 1:100


PLAN - 1ST FLOOR
PROPOSED 1:100

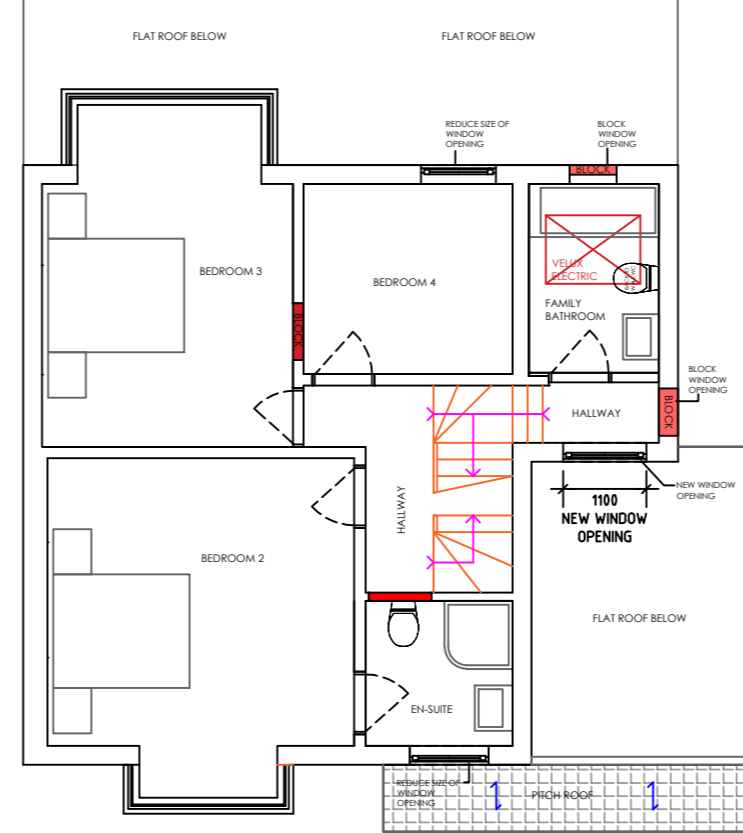

PLAN - 2ND FLOOR
PROPOSED 1:100

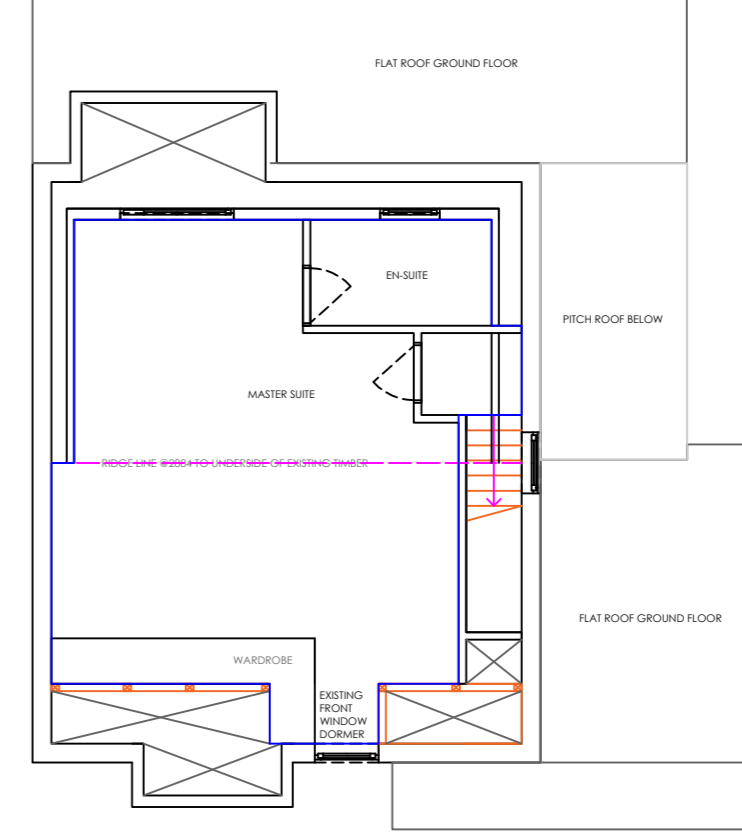

1:75 SCALE BAR

 

1:100 SCALE BAR

THIS DRAWING IS ISSUED FOR INFORMATION ONLY. THE DRAWING MUST BE READ IN CONJUNCTION WITH RELEVANT CONSULTANT DRAWINGS, SPECIFICATION AND ALL OTHER RELEVANT DOCUMENTATION AND DRAWINGS. ARCHITECT ACCEPTS NO LIABILITY FOR ANY ERRORS, OMISSIONS OR DAMAGE OF ANY KIND. REVISED DRAWINGS SHALL BE IDENTIFIED AS SUCH. VARIATIONS MADE TO THIS DRAWING OR IN EXECUTION OF THE WORK TO WHICH IT RELATES WHICH HAS NOT BEEN REFERRED TO HEREIN AND THEIR APPROVAL OBTAINED, DRAWINGS ARE NOT TO BE SCALED FROM THIS DRAWING. THE INFORMATION SHOWN ON THE DRAWING IS SUBJECT TO MEASURED SURVEY AND RELEVANT CONSULTANT DOCUMENTATION AND DRAWINGS. NO BUILDING WORK IS TO BE CARRIED OUT ON THIS DRAWING. THE DRAWING IS COPYRIGHT OF ARCHIBOLD.

REV.	DATE	INFO
A	01.04.2024	ISSUED FOR PLANNING APPLICATION

JOB NO.
311123

REV. DATE SCALE - A2
B 01.04.2024 1:100

DRAWING NO.
00-01-02

DRAWN BY
BT

PROJECT
SANDS_SHIRELANE_CHORLEYWOOD

DRAWING TITLE
PROPOSED_PLANS_&
ELEVATIONS