

**FRONT ELEVATION**

EXISTING 1:100



ROSEBANK SANDS KELSHALL

**REAR ELEVATION**


EXISTING 1:100



KELSHALL SANDS ROSEBANK

**PLAN - GROUND FLOOR**

EXISTING 1:100

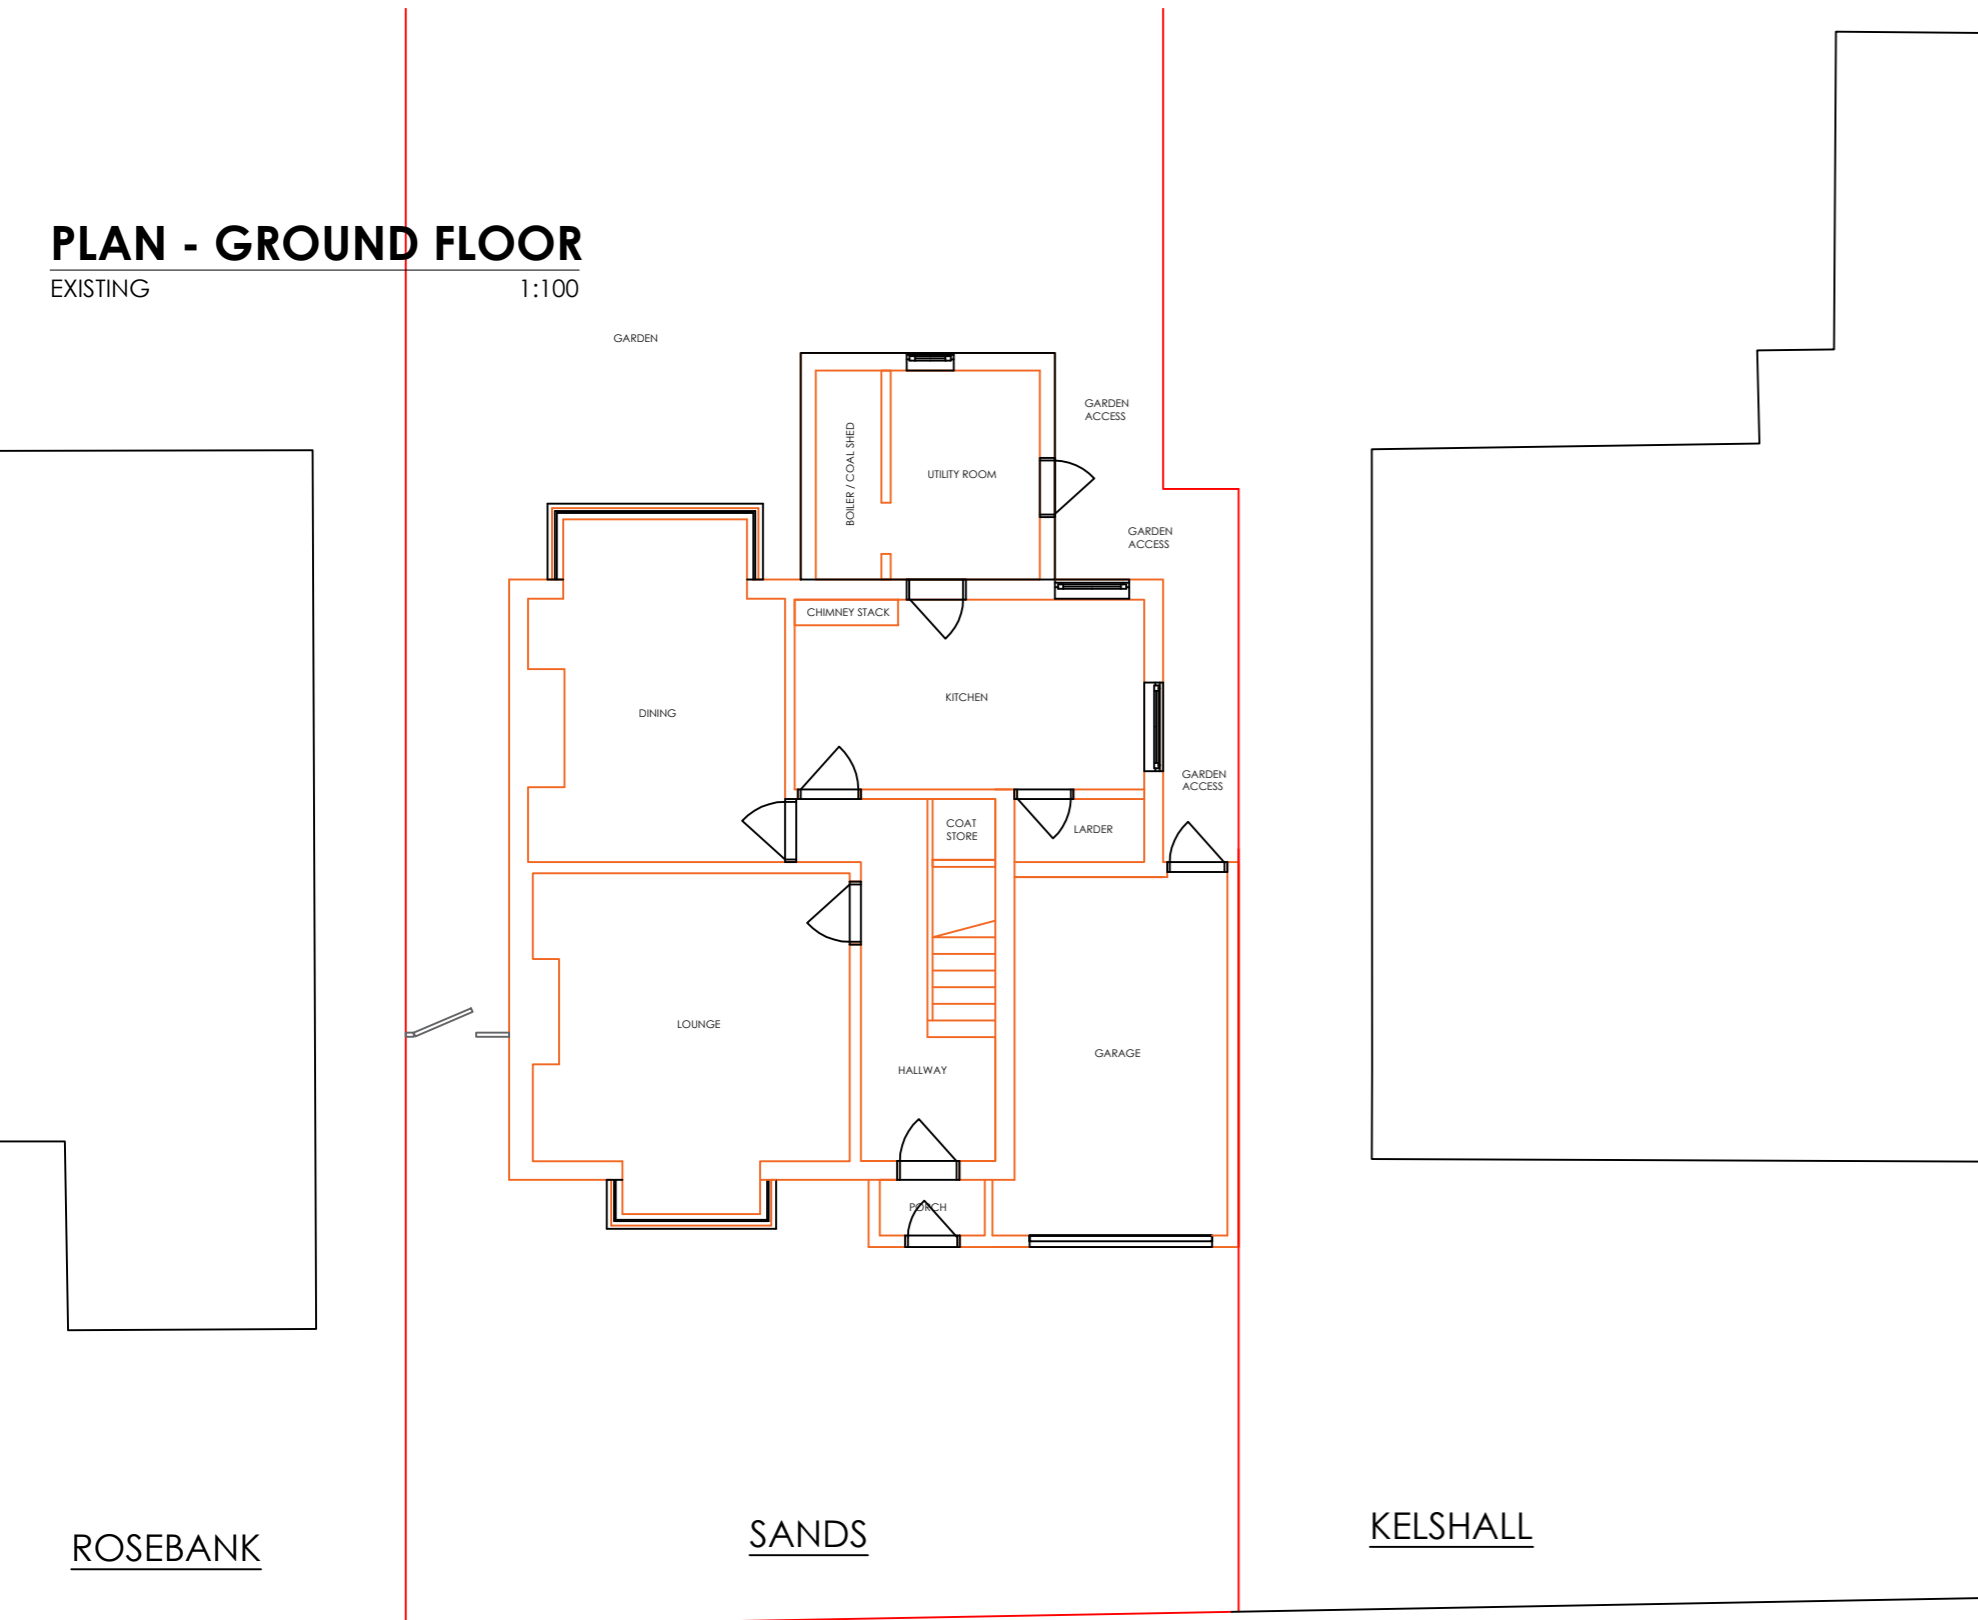


ROSEBANK SANDS KELSHALL

SHIRE LANE

**VIEW FROM KELSHALL**

EXISTING 1:100

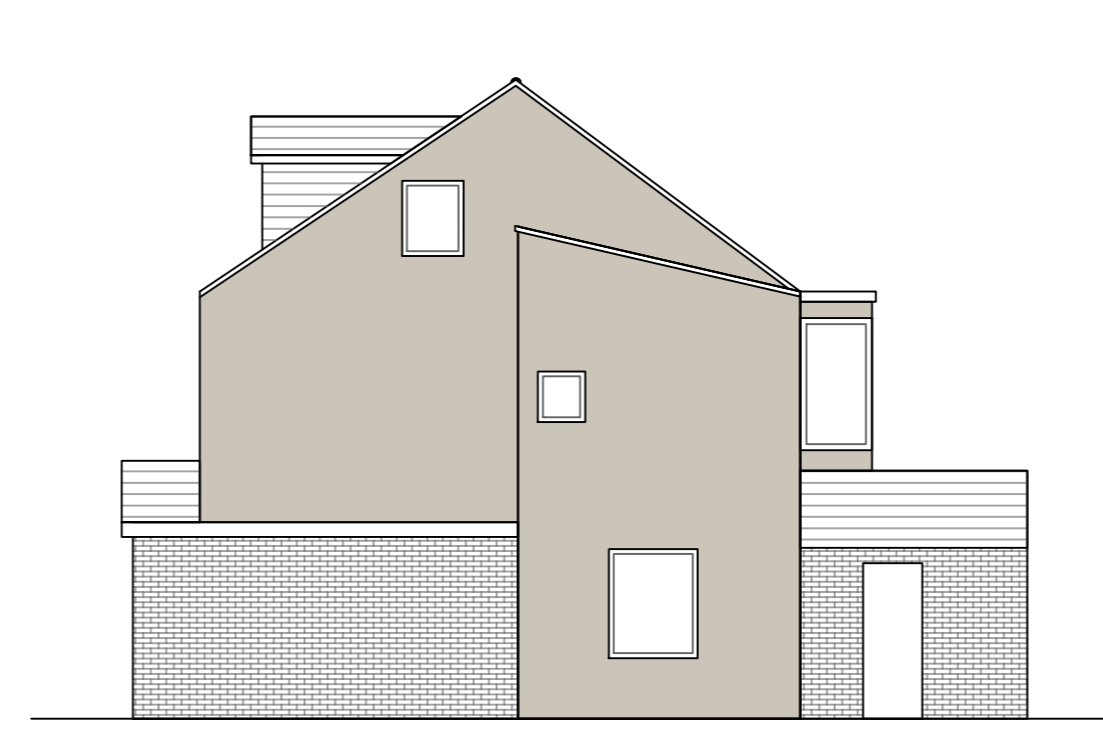


**VIEW FROM ROSEBANK**

EXISTING 1:100




**PLAN - 1ST FLOOR**

EXISTING 1:100

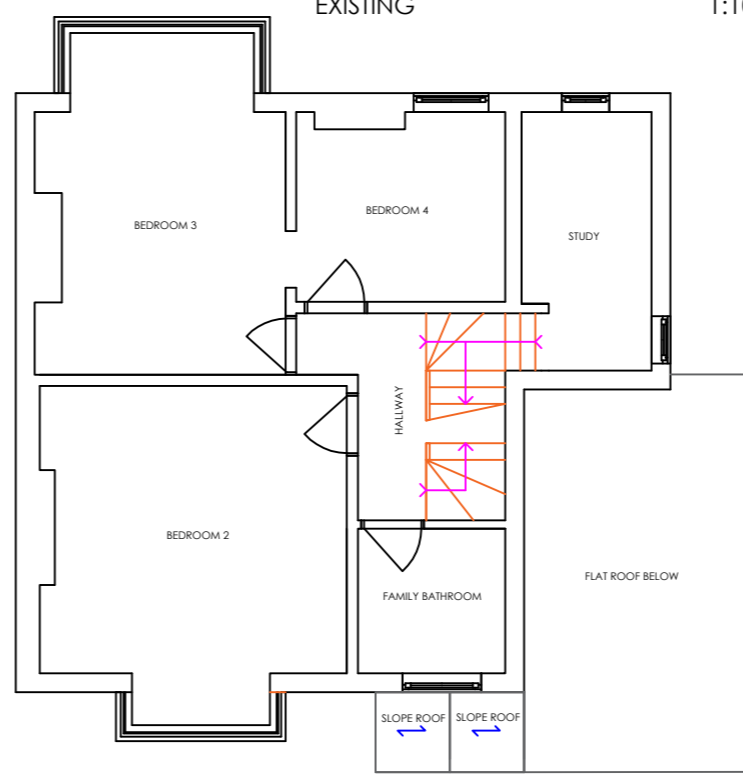


**PLAN - 2ND FLOOR**

EXISTING 1:100

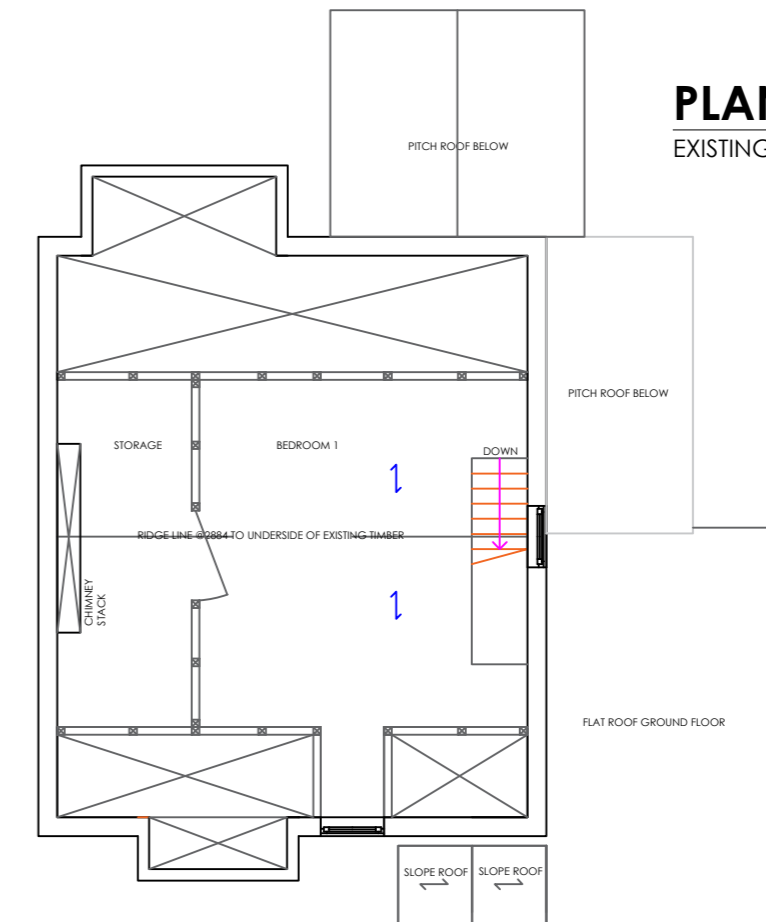

1:75 SCALE BAR

 

1:100 SCALE BAR

THIS DRAWING IS ISSUED FOR INFORMATION ONLY. THE DRAWING MUST BE READ IN CONJUNCTION WITH RELEVANT CONDITIONS, DRAWINGS, SPECIFICATION AND ALL OTHER RELEVANT DOCUMENTATION AND DRAWINGS. ARCHITECTS ACCEPT NO LIABILITY FOR ANY ERRORS, OMISSIONS OR DAMAGE OF ANY KIND WHICH HAS NOT BEEN REFERRED TO HEREIN AND THIS VARIATION MADE TO THIS DRAWING OR IN EXECUTION OF THE WORK TO WHICH IT RELATES WHICH HAS NOT BEEN REFERRED TO HEREIN AND THIS APPROVAL GRANTED. DIMENSIONS ARE NOT TO BE SCALED FROM THIS DRAWING. THE INFORMATION SHOWN ON THIS DRAWING IS SUBJECT TO MEASURED SURVEY AND RELEVANT CONSULTANT DOCUMENTATION AND DRAWINGS. NO BUILDING WORK IS TO BE CARRIED OUT ON THIS DRAWING. THE DRAWING IS COPYRIGHT OF STOREYS.

| REV. | DATE       | INFO                            |
|------|------------|---------------------------------|
| A    | 01.04.2024 | ISSUED FOR PLANNING APPLICATION |

JOB NO.  
**311123**

REV. DATE SCALE - A2  
B 01.04.2024 1:100

DRAWING NO.  
00-01-01  
DRAWN BY  
BT

PROJECT  
SANDS\_SHIRELANE\_CHORLEYWOOD  
DRAWING TITLE  
EXISTING\_PLAN\_&  
ELEVATIONS