

FRONT ELEVATION

EXISTING 1:100



ROSEBANK SANDS KELSHALL

REAR ELEVATION


EXISTING 1:100




KELSHALL SANDS ROSEBANK

PLAN - GROUND FLOOR

EXISTING 1:100

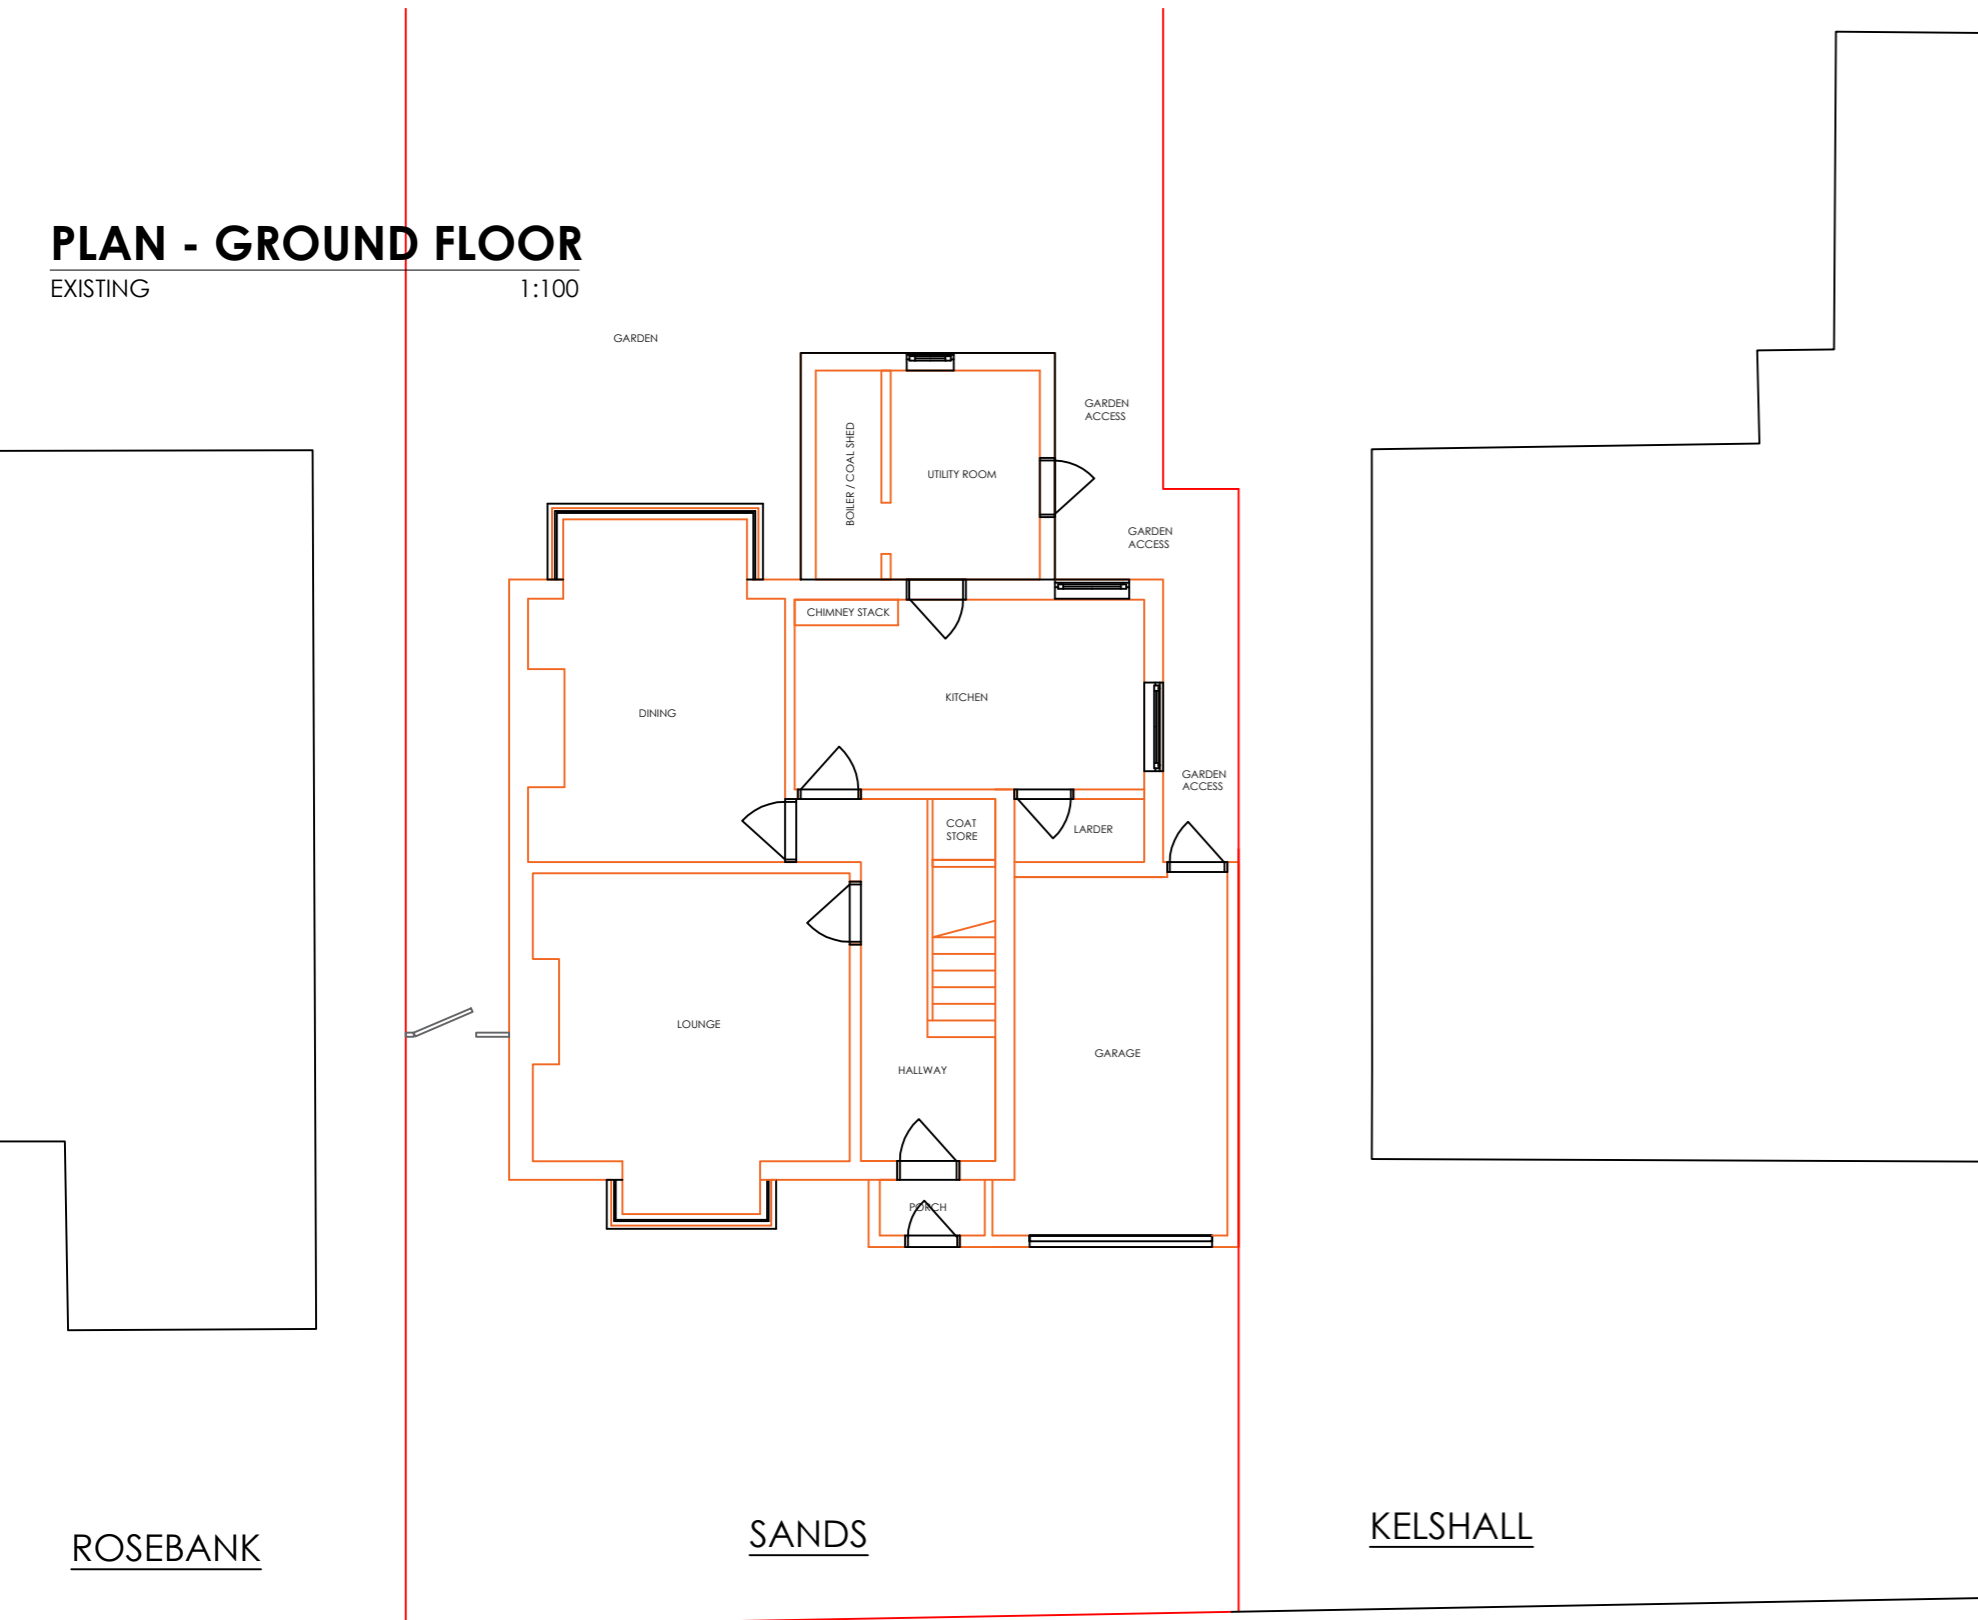

ROSEBANK SANDS KELSHALL

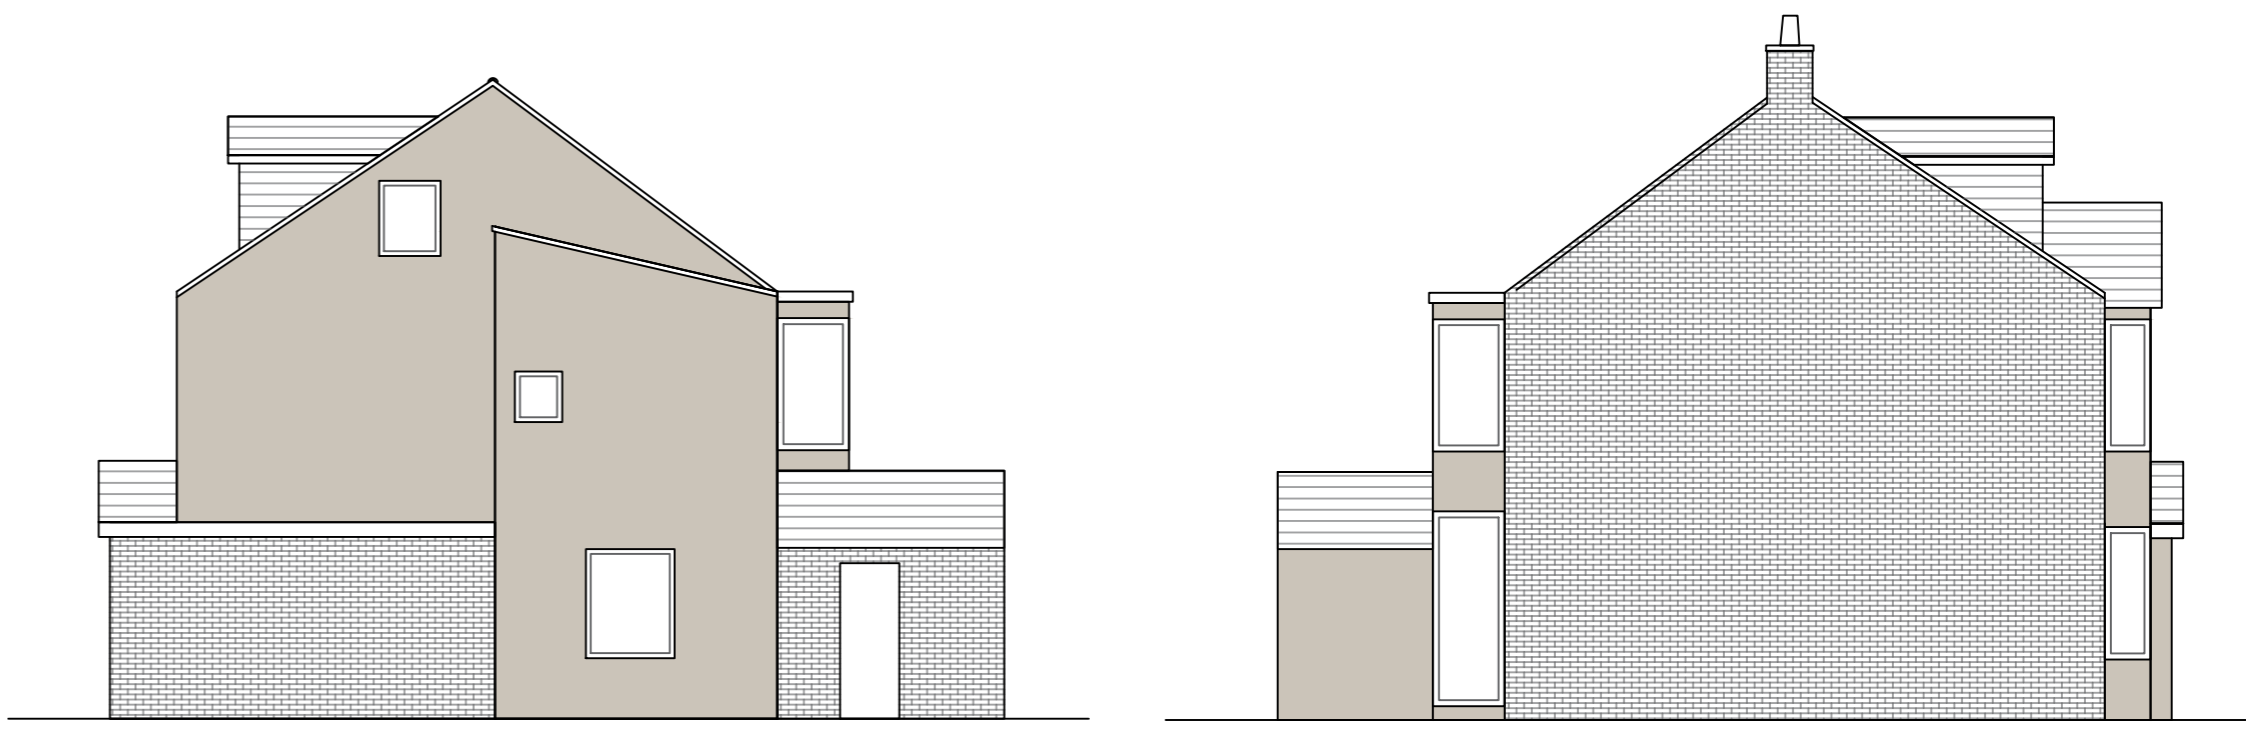

VIEW FROM KELSHALL


EXISTING 1:100

VIEW FROM ROSEBANK

EXISTING 1:100


PLAN - 1ST FLOOR

EXISTING 1:100

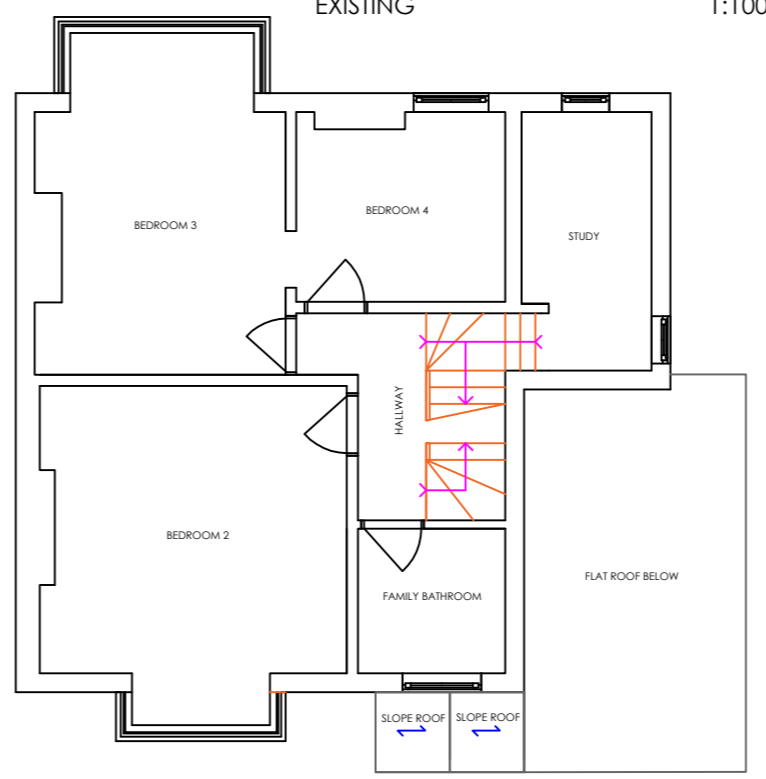

PLAN - 2ND FLOOR

EXISTING 1:100

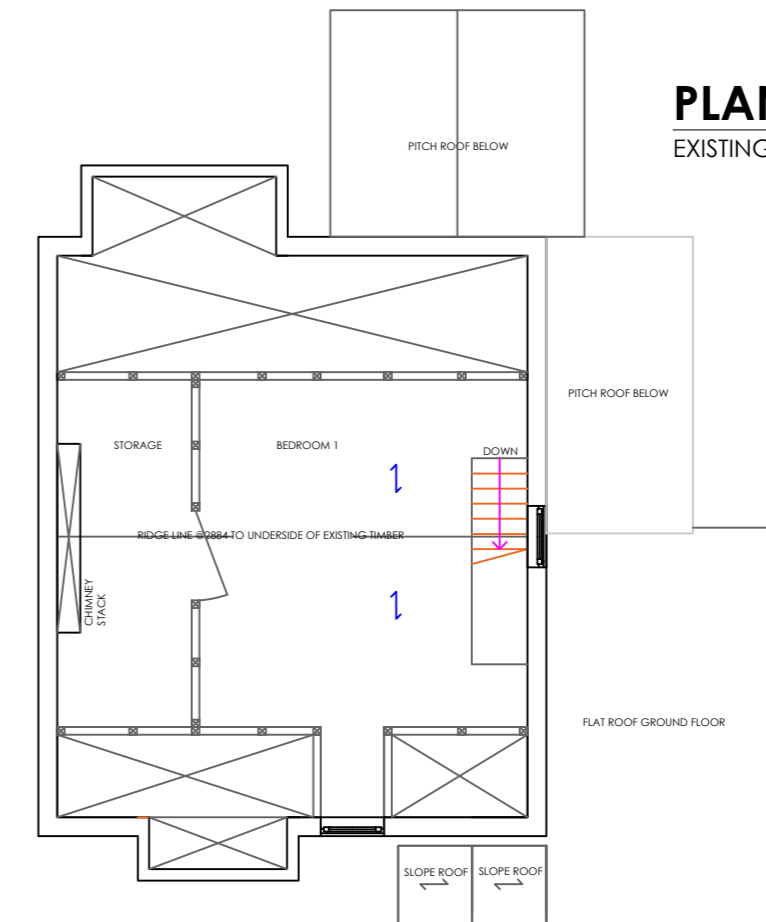

0 1 2 1:75 SCALE BAR

0 1 2 1:100 SCALE BAR

REV.	DATE	INFO
A	01.04.2024	ISSUED FOR PLANNING APPLICATION

JOB NO.
311123

REV. DATE SCALE - A2
B 01.04.2024 1:100

DRAWING NO. PROJECT
00-01-01 SANDS_SHIRELANE_CHORLEYWOOD

DRAWN BY DRAWING TITLE
BT EXISTING_PLAN_&
ELEVATIONS