

FRONT ELEVATION  
PROPOSED 1:100



ROSEBANK

SANDS

KELSHALL

REAR ELEVATION  
PROPOSED 1:100




KELSHALL

SANDS

ROSEBANK

PLAN - GROUND FLOOR  
EXISTING 1:100

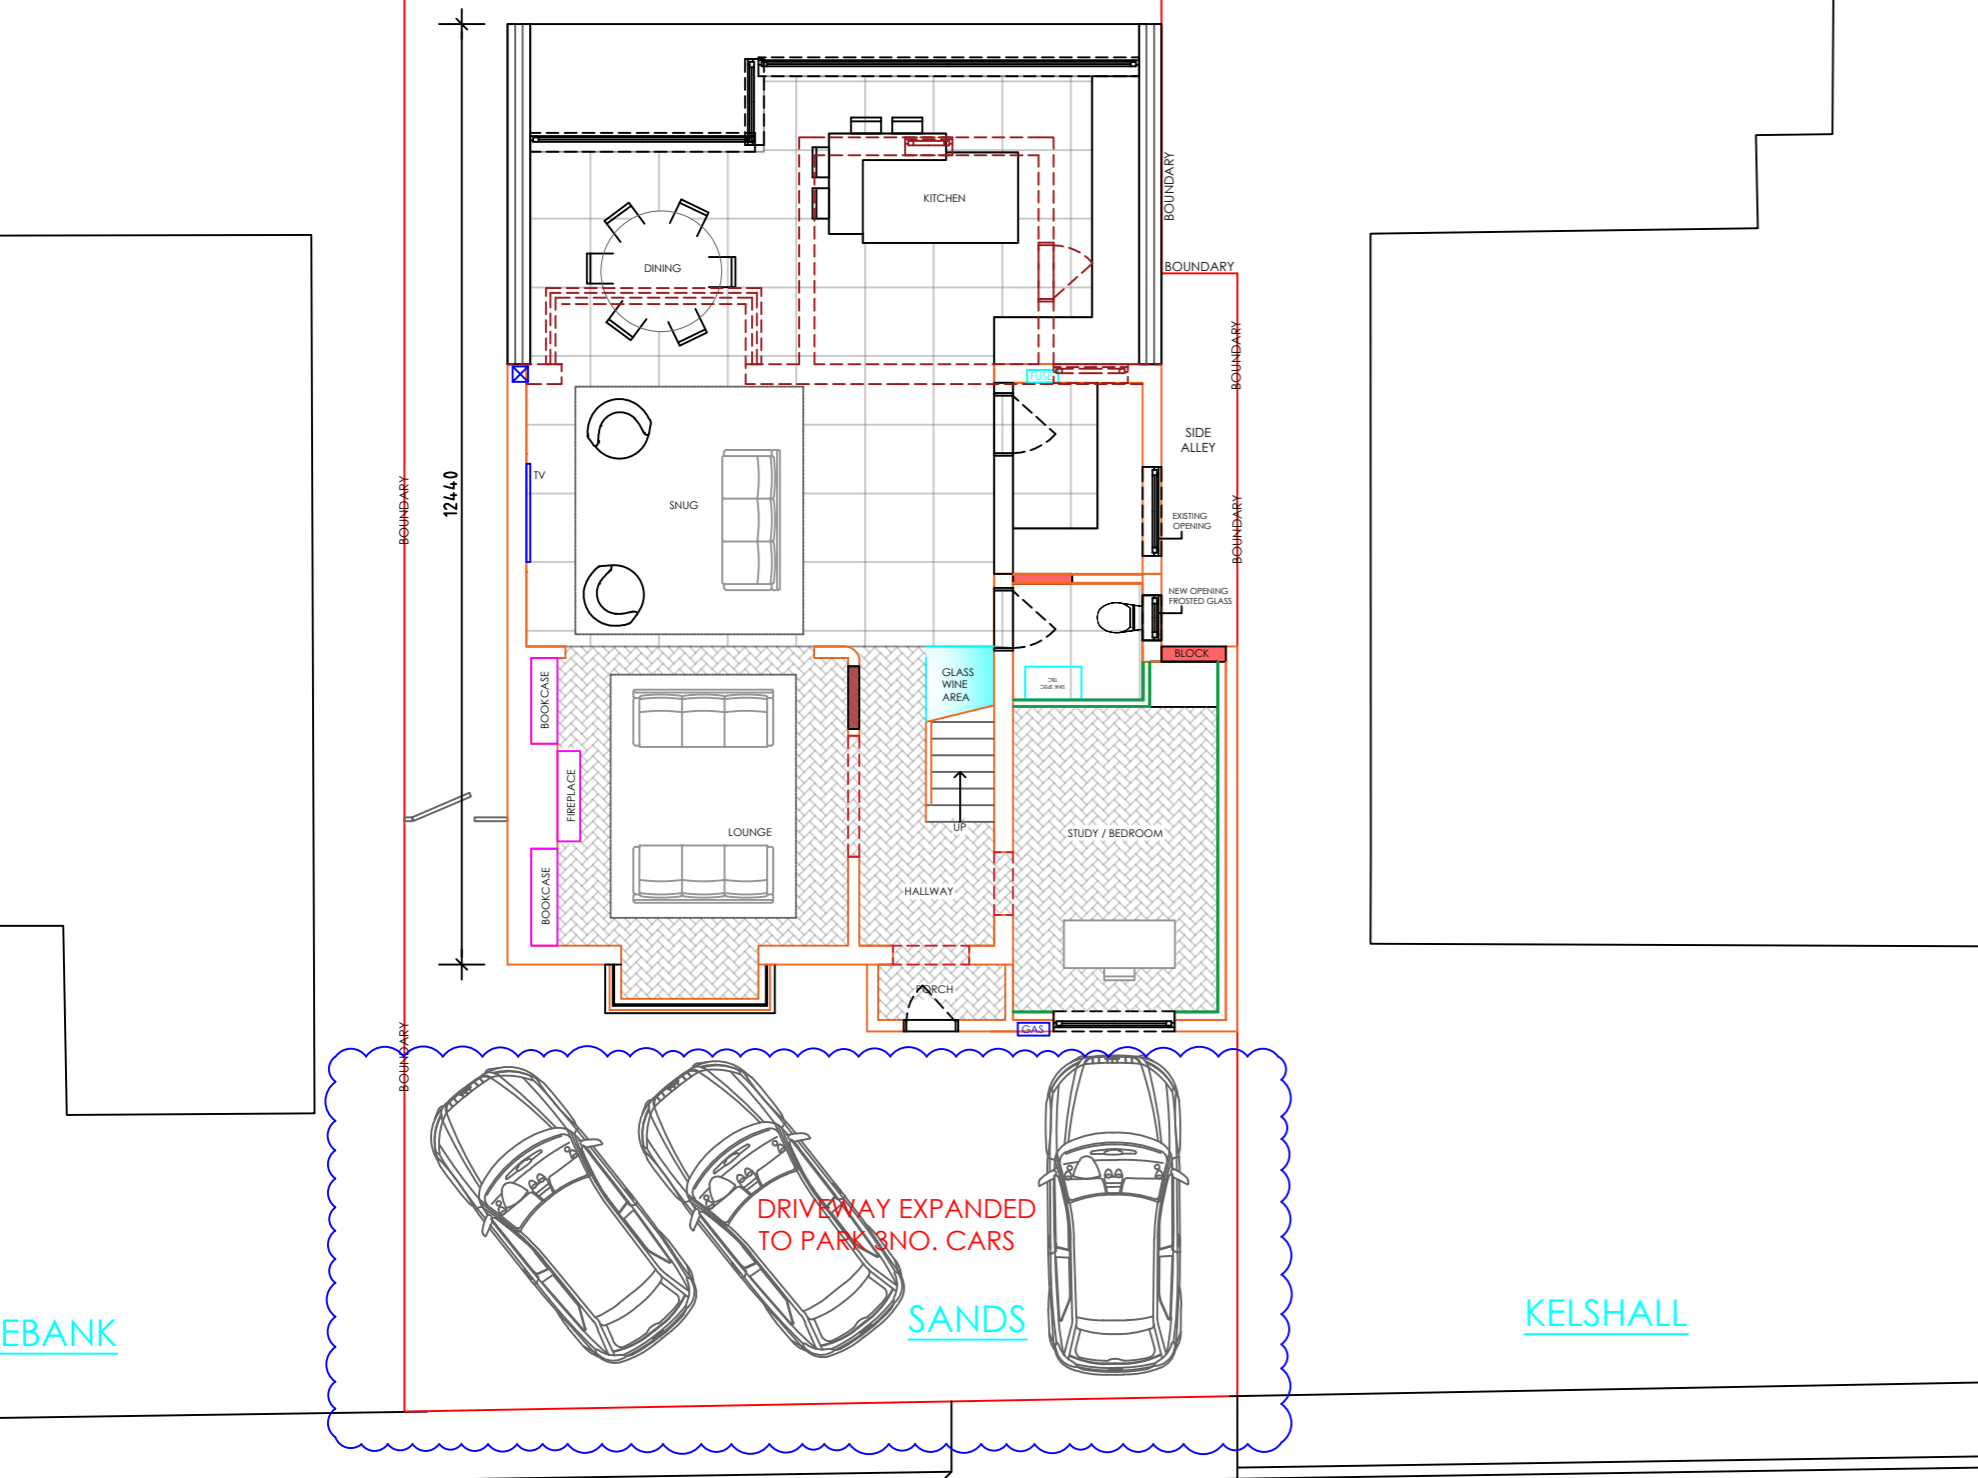


ROSEBANK

SANDS


KELSHALL

SHIRE LANE


VIEW FROM KELSHALL  
PROPOSED 1:100

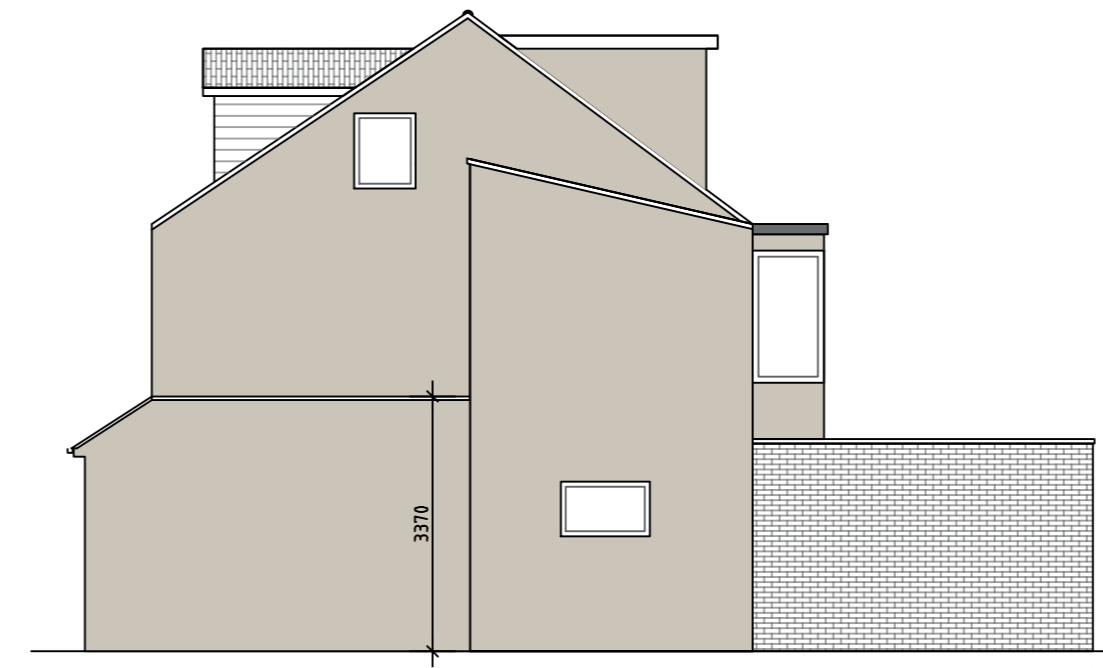


VIEW FROM ROSEBANK  
PROPOSED 1:100

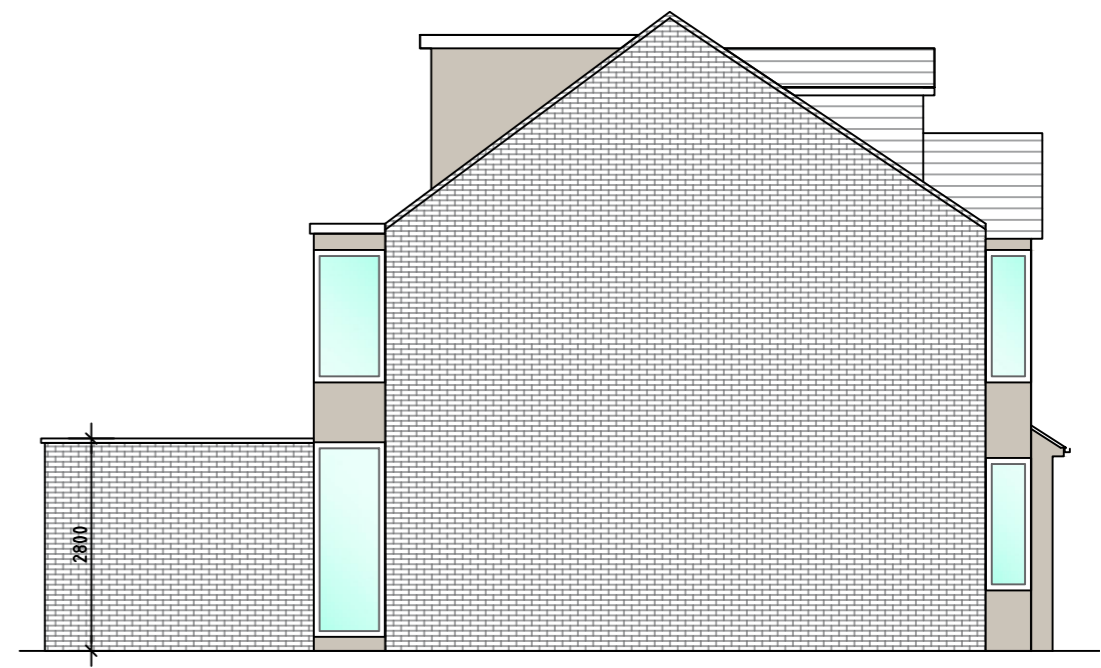


PLAN - 1ST FLOOR  
PROPOSED 1:100

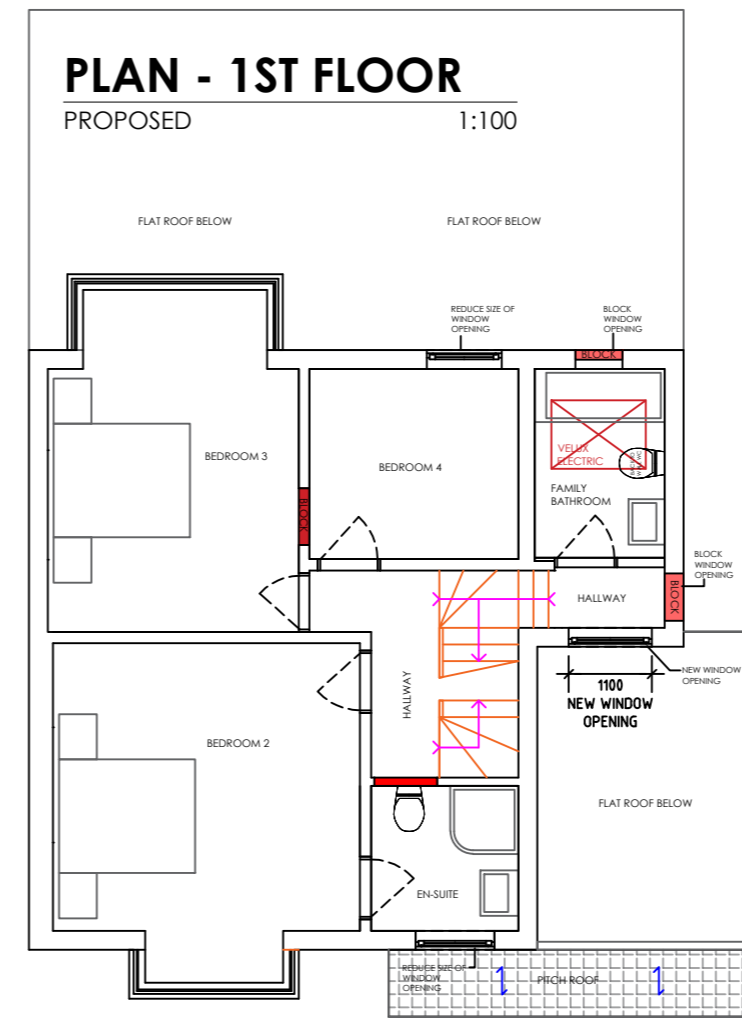


PLAN - 2ND FLOOR  
PROPOSED 1:100

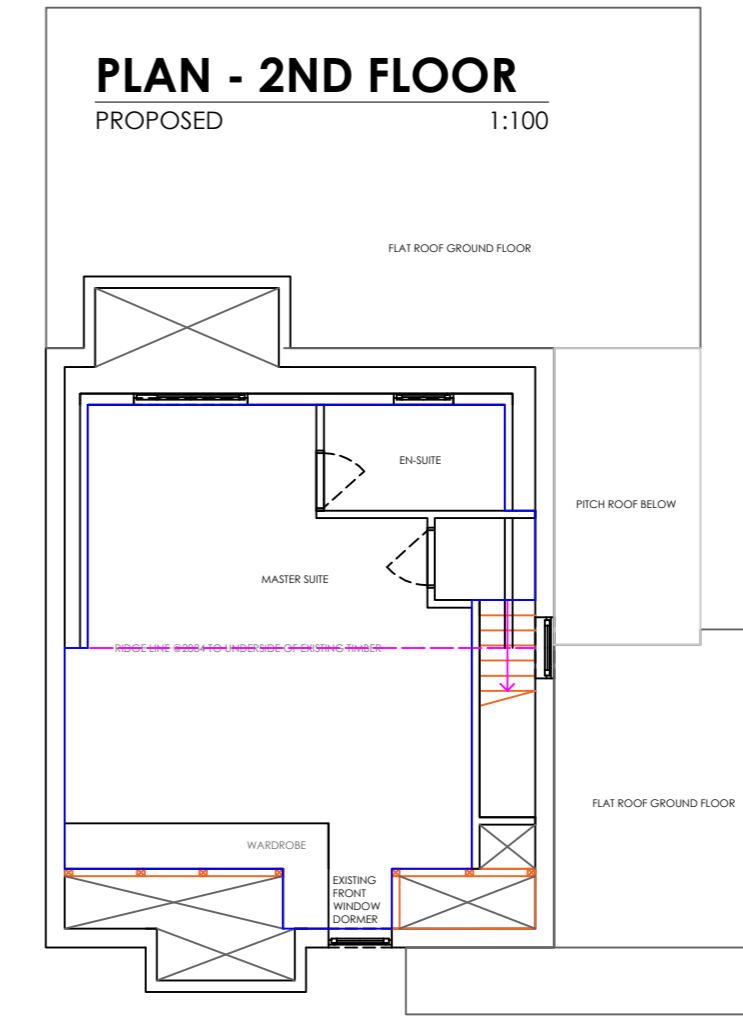

ROOF PLAN  
PROPOSED 1:100

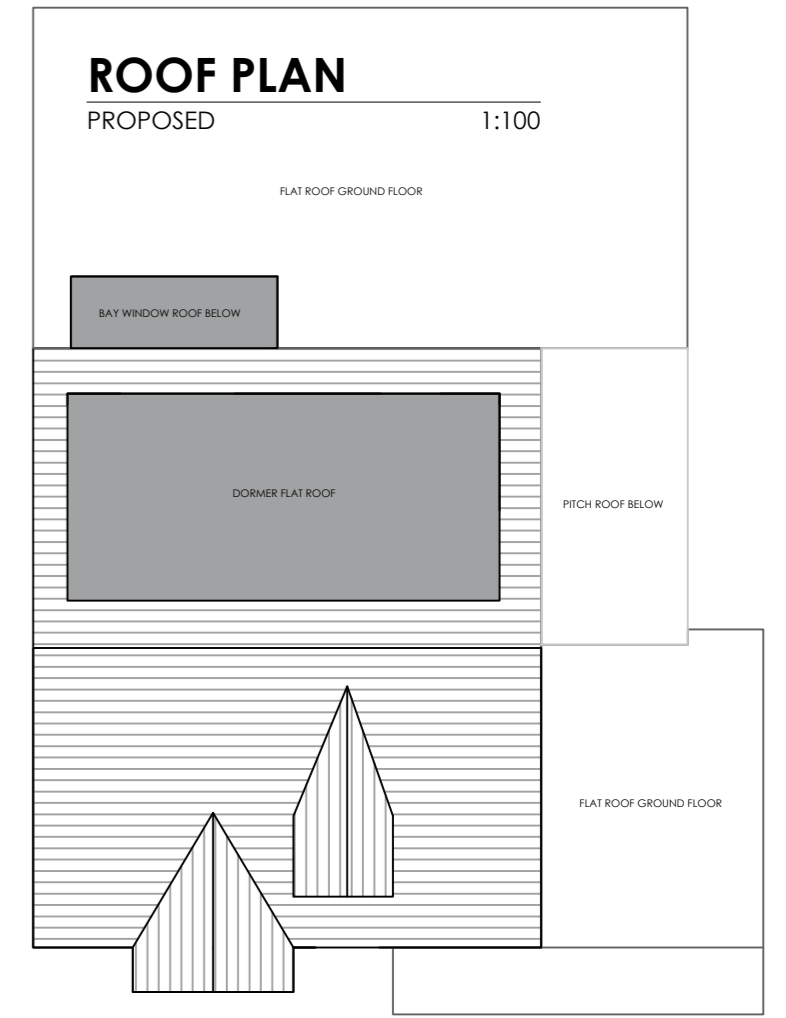

REV.	DATE	INFO
A	01.04.2024	ISSUED FOR PLANNING APPLICATION

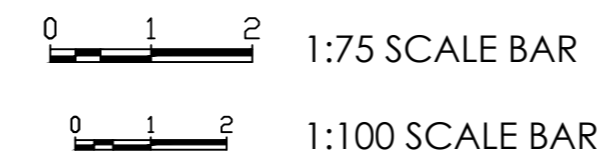

JOB NO.  
**311123**  
REV. DATE SCALE - A2  
B 01.04.2024 1:100

DRAWING NO. 00-01-02  
PROJECT SANDS\_SHIRELANE\_CHORLEYWOOD  
DRAWN BY BT  
DRAWING TITLE PROPOSED\_PLANS\_& ELEVATIONS