




Ground Floor Plan

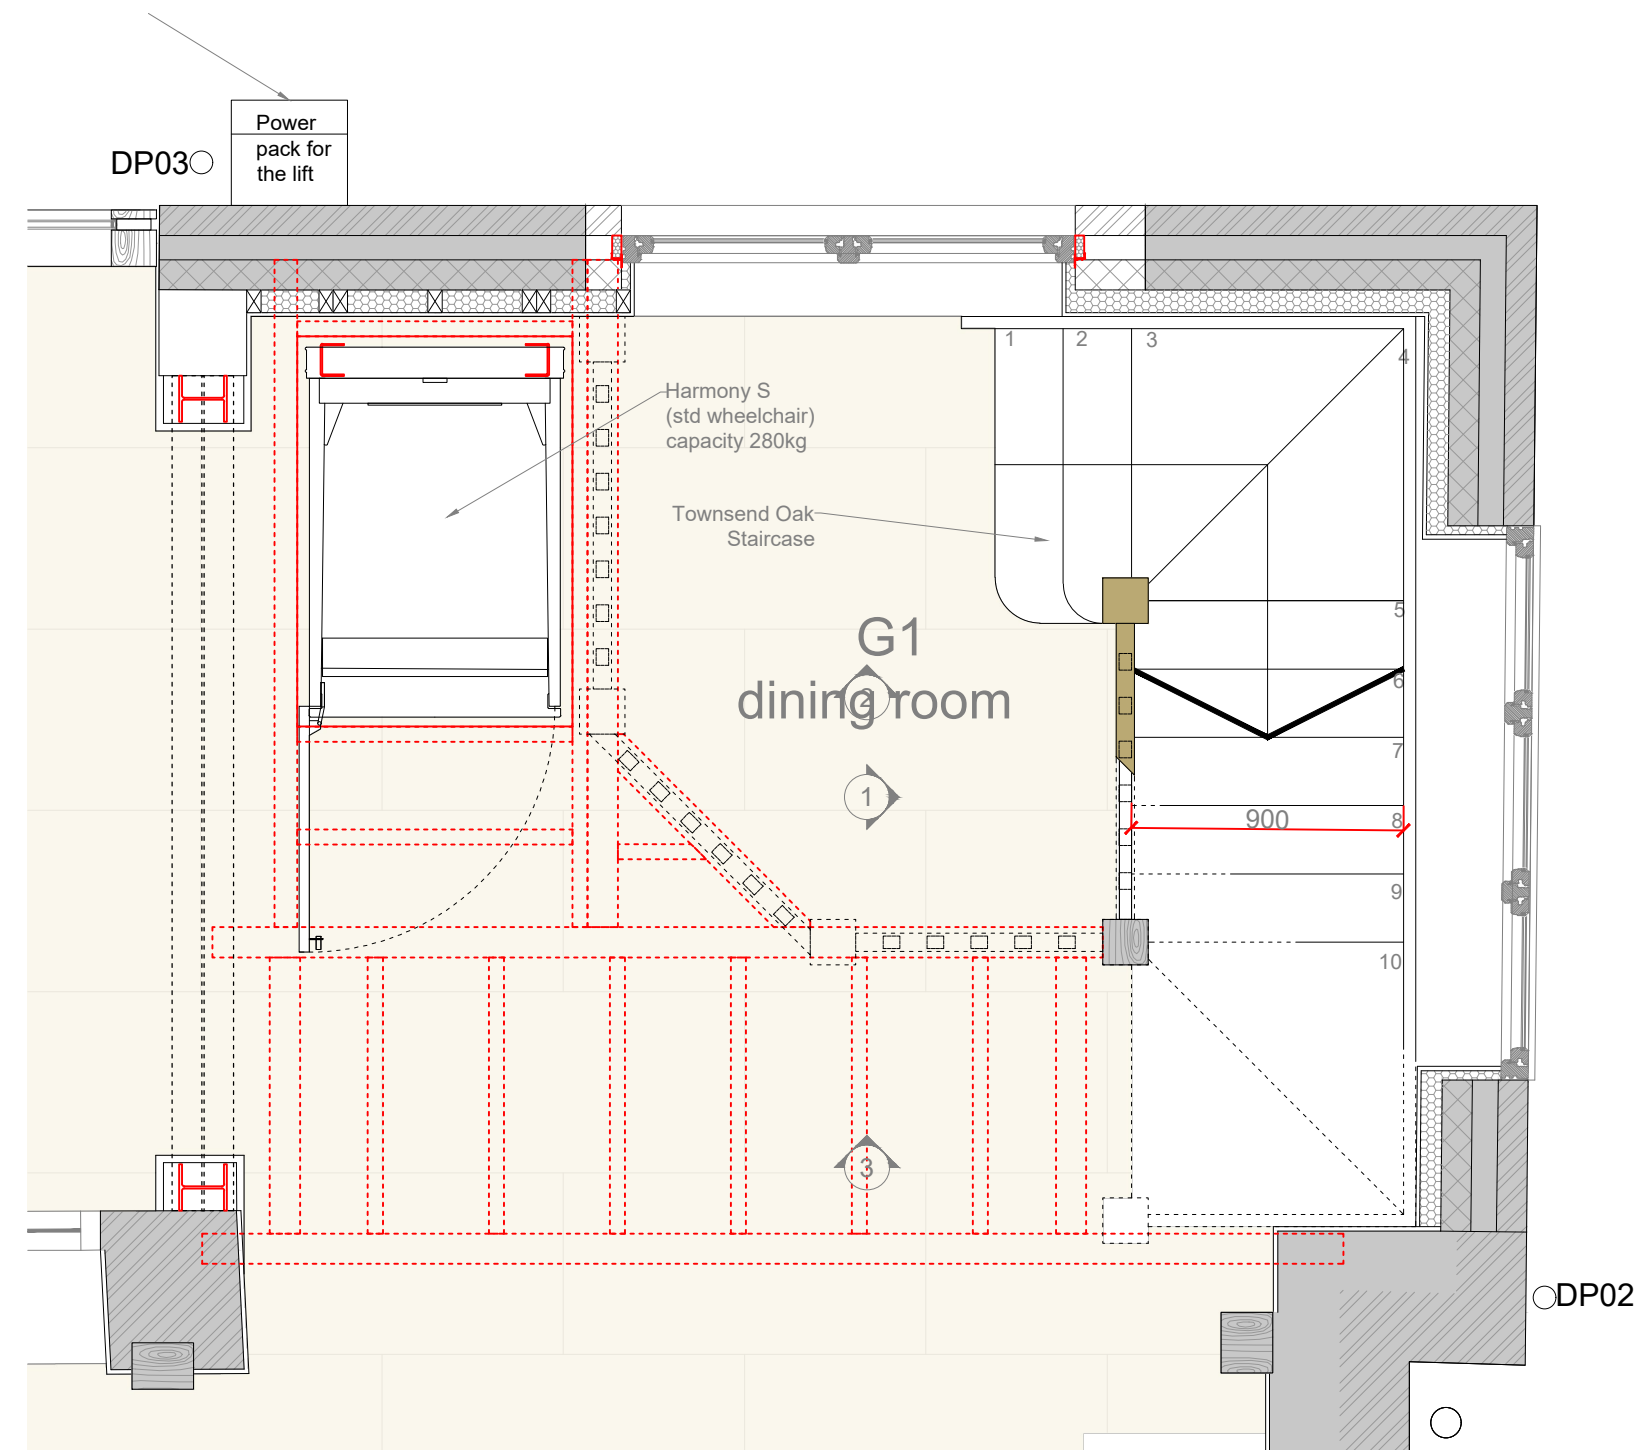


Ground Floor Ceiling Plan

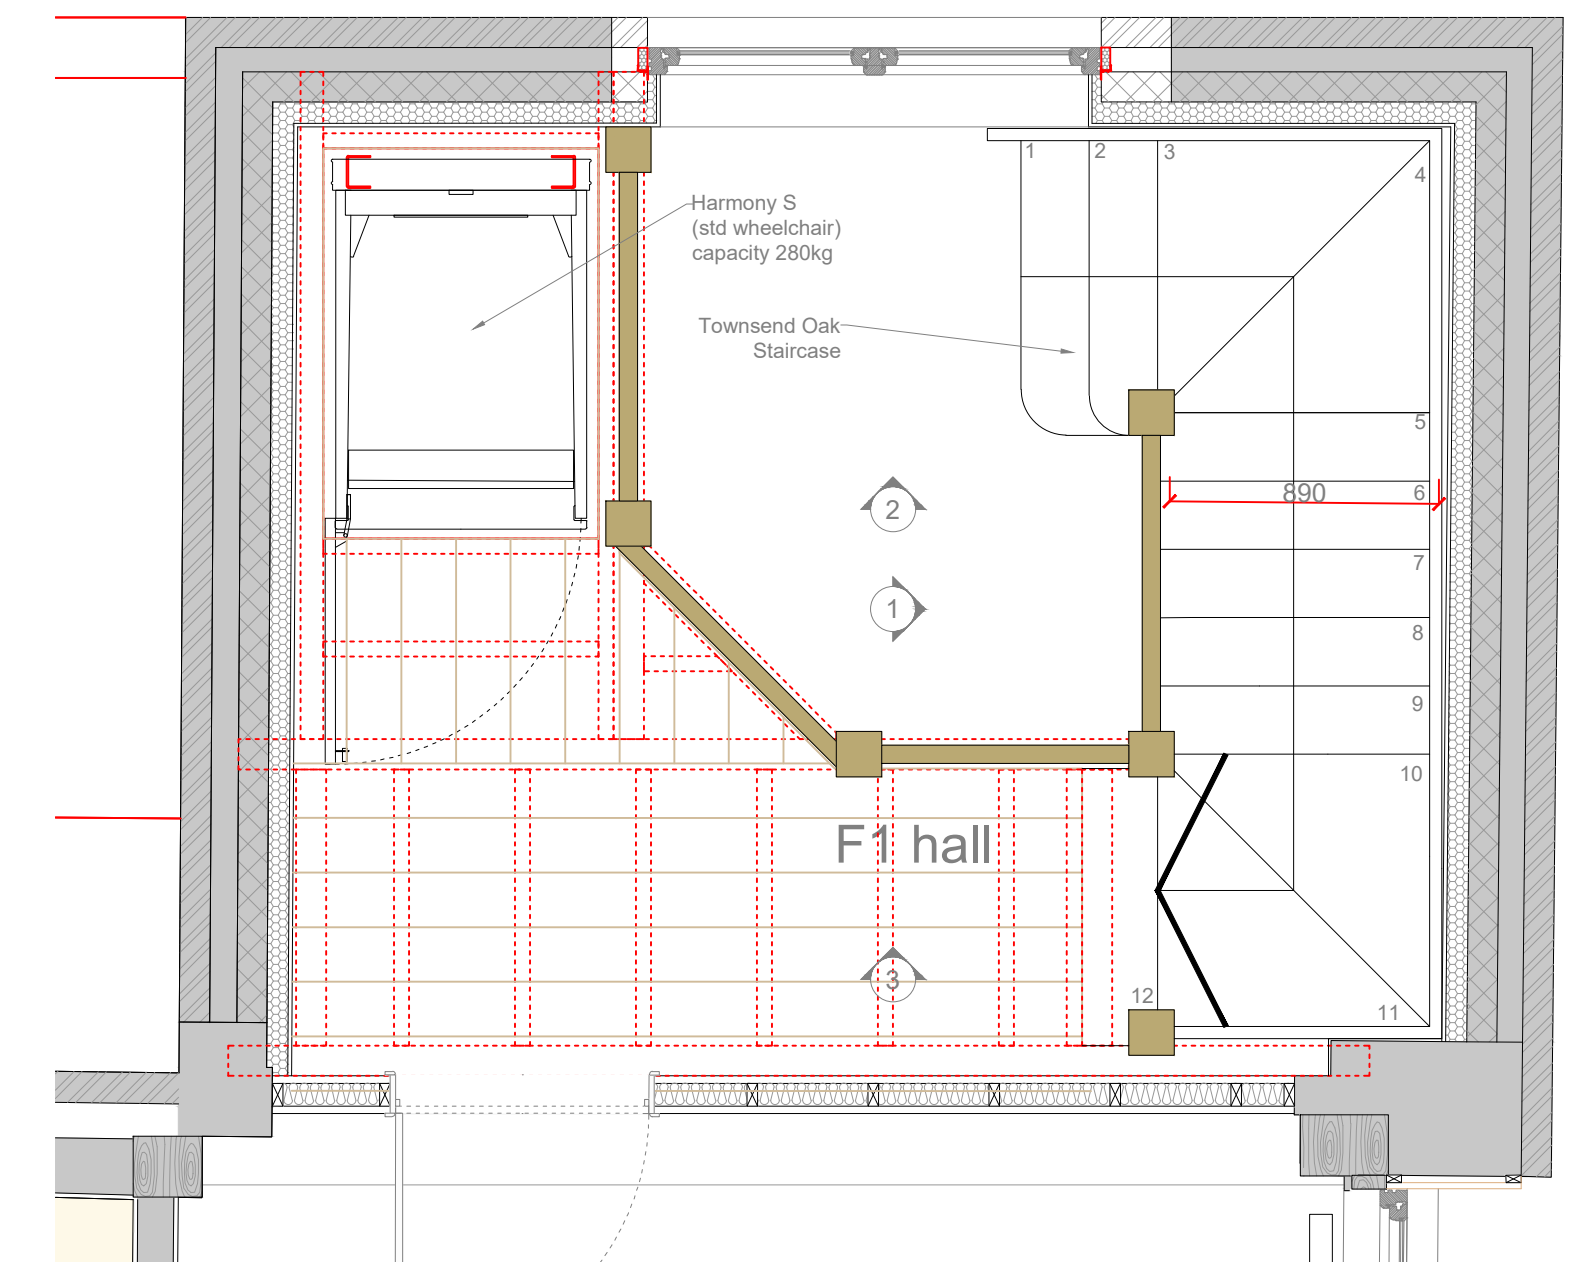


First Floor Plan

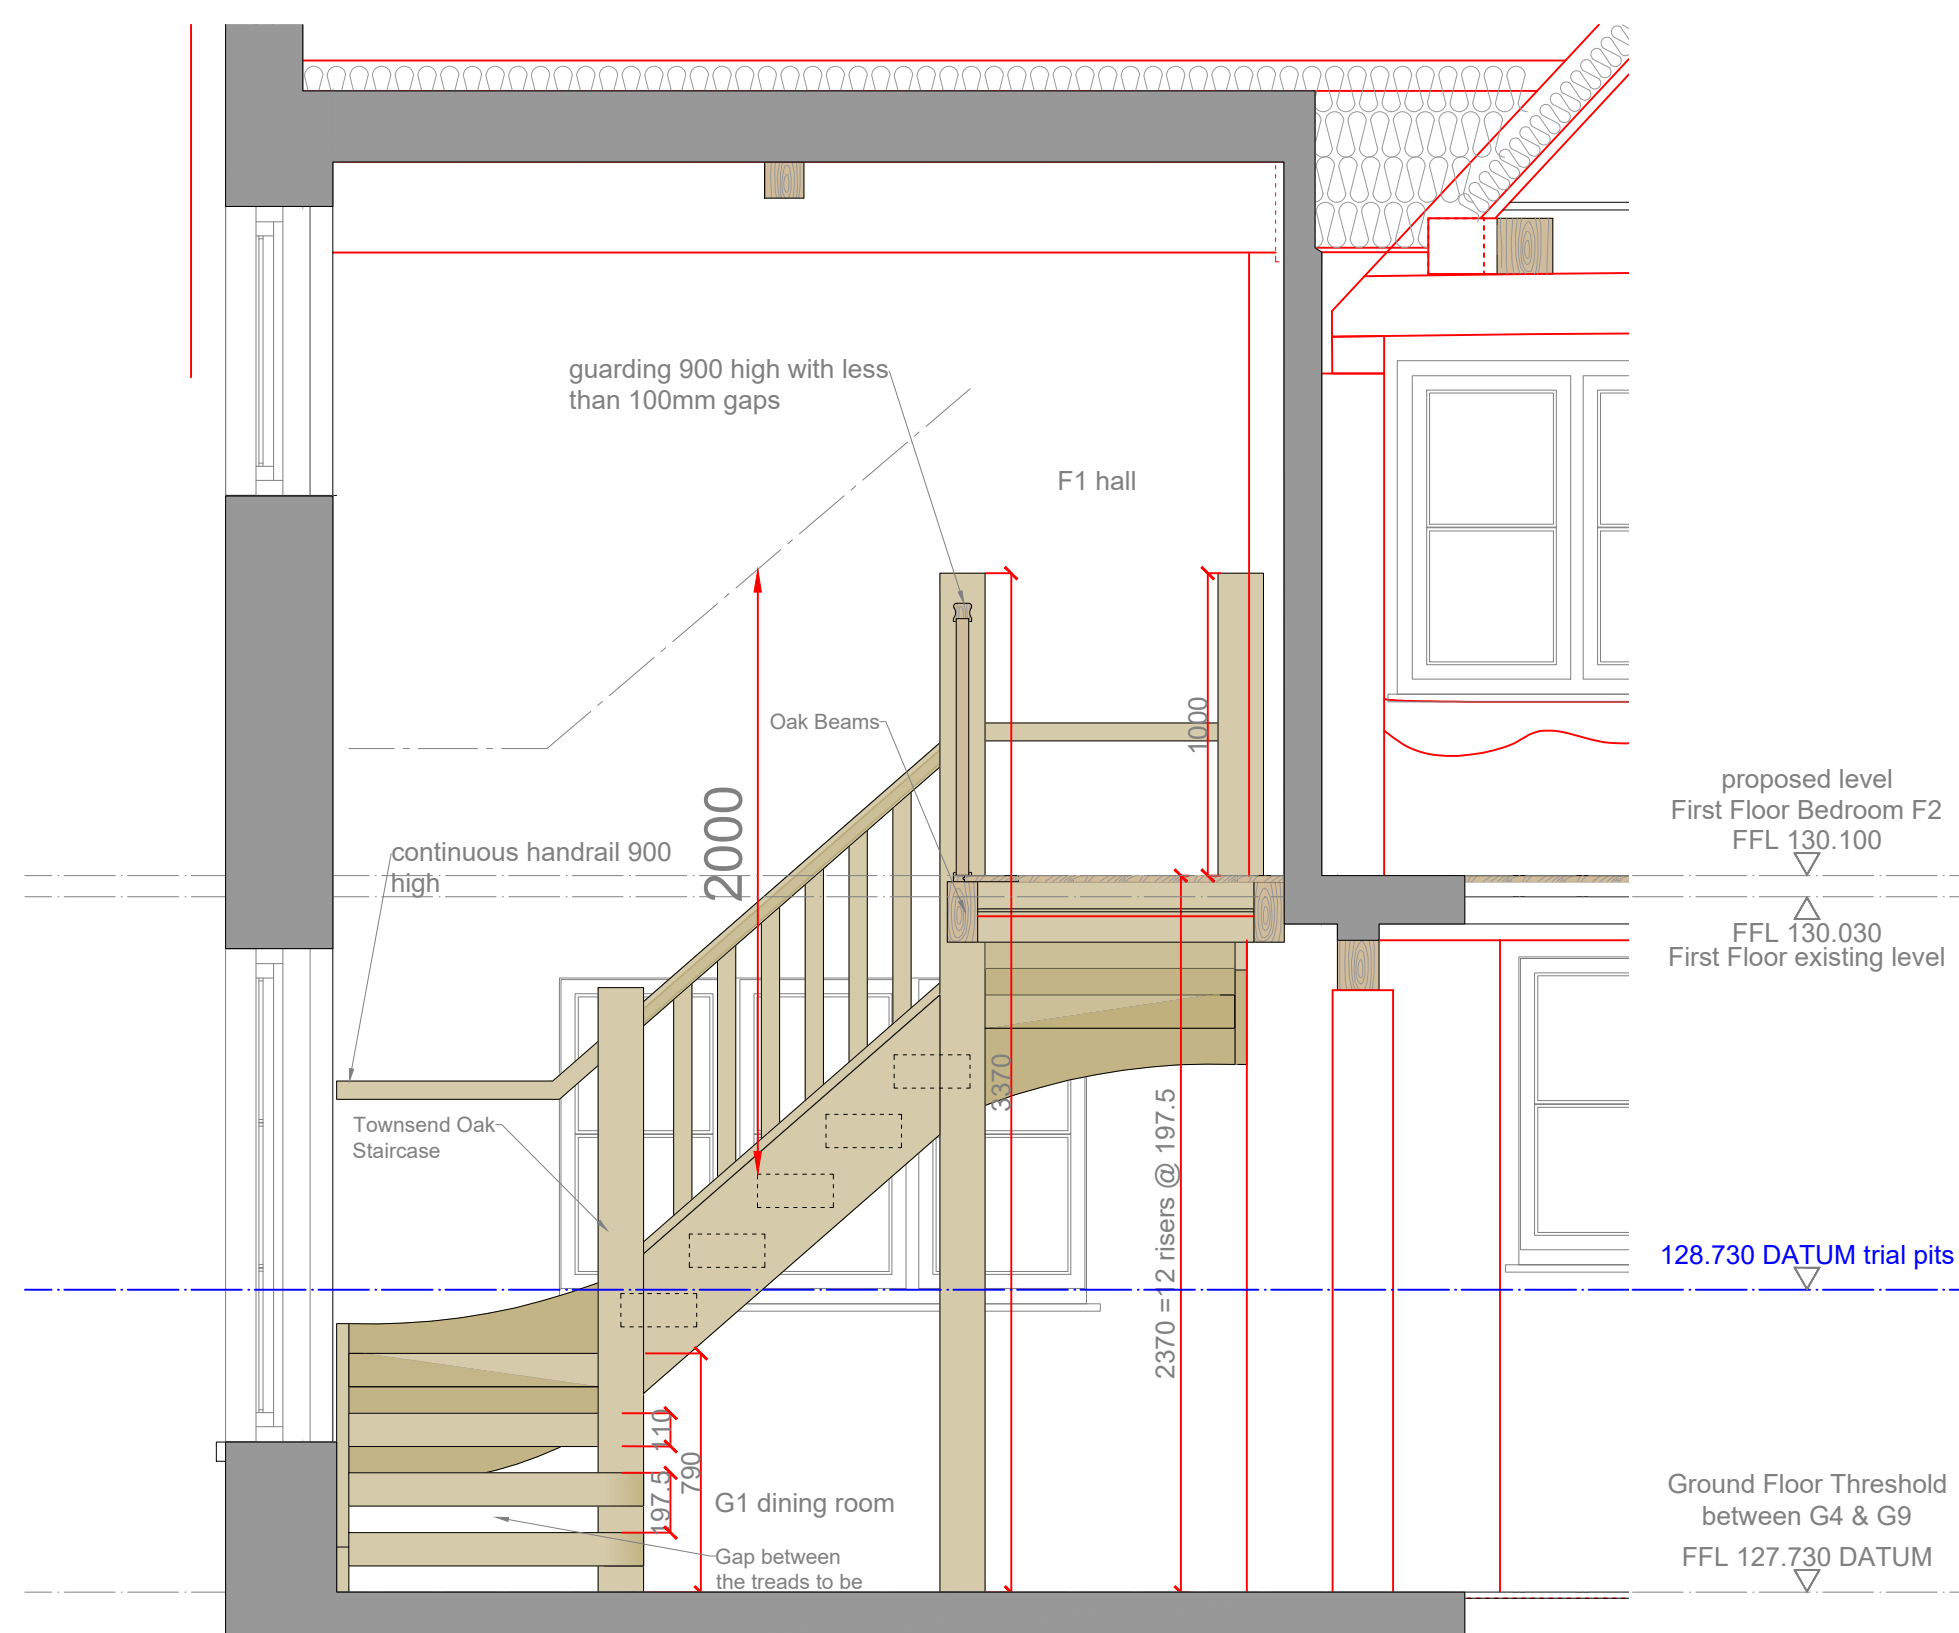

Elevation 1

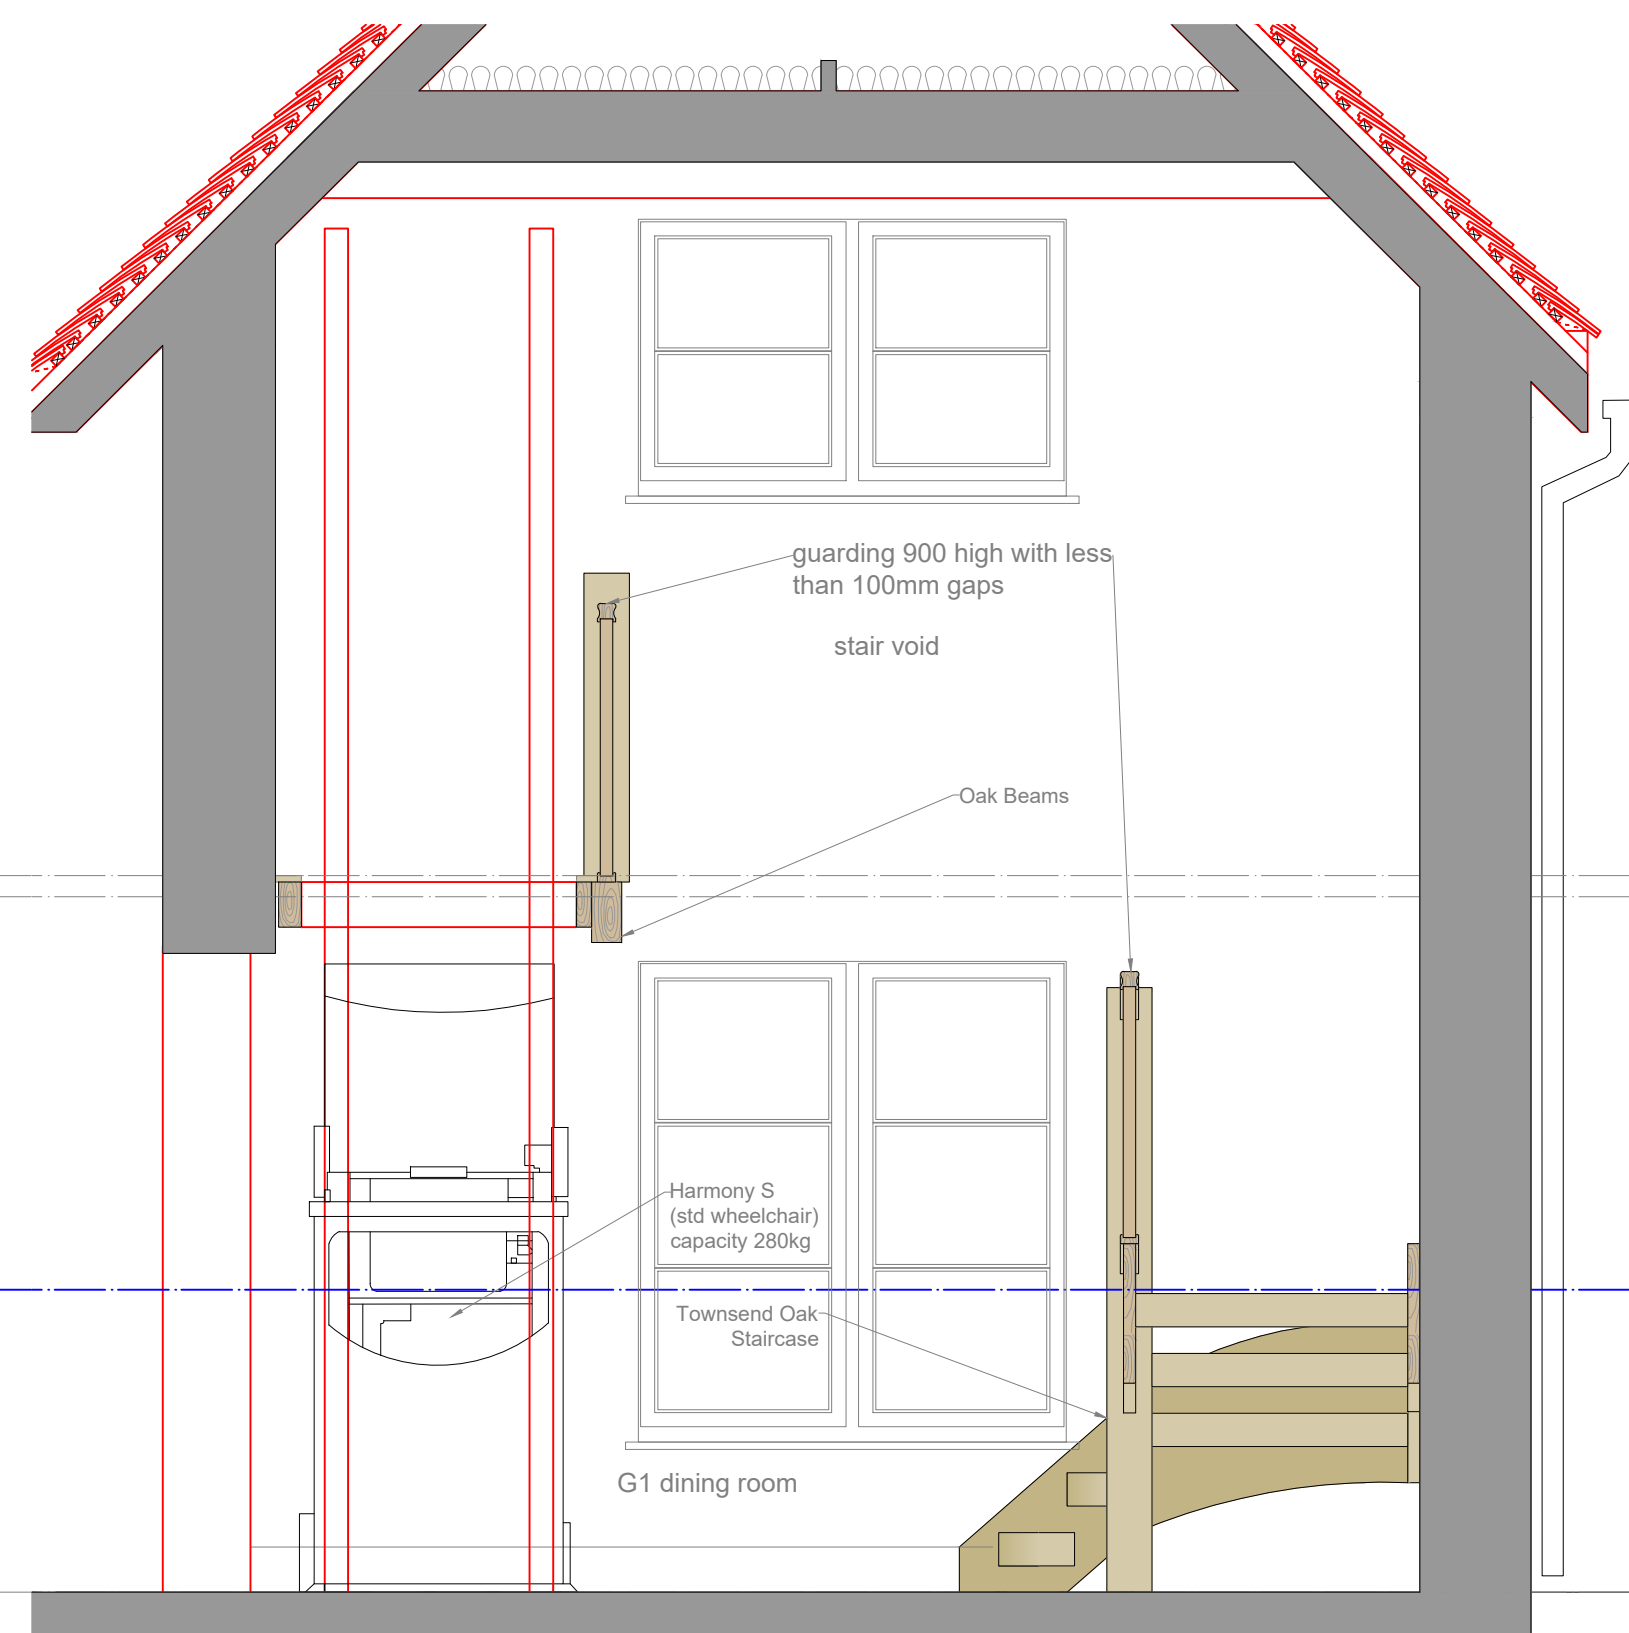

Elevation 2

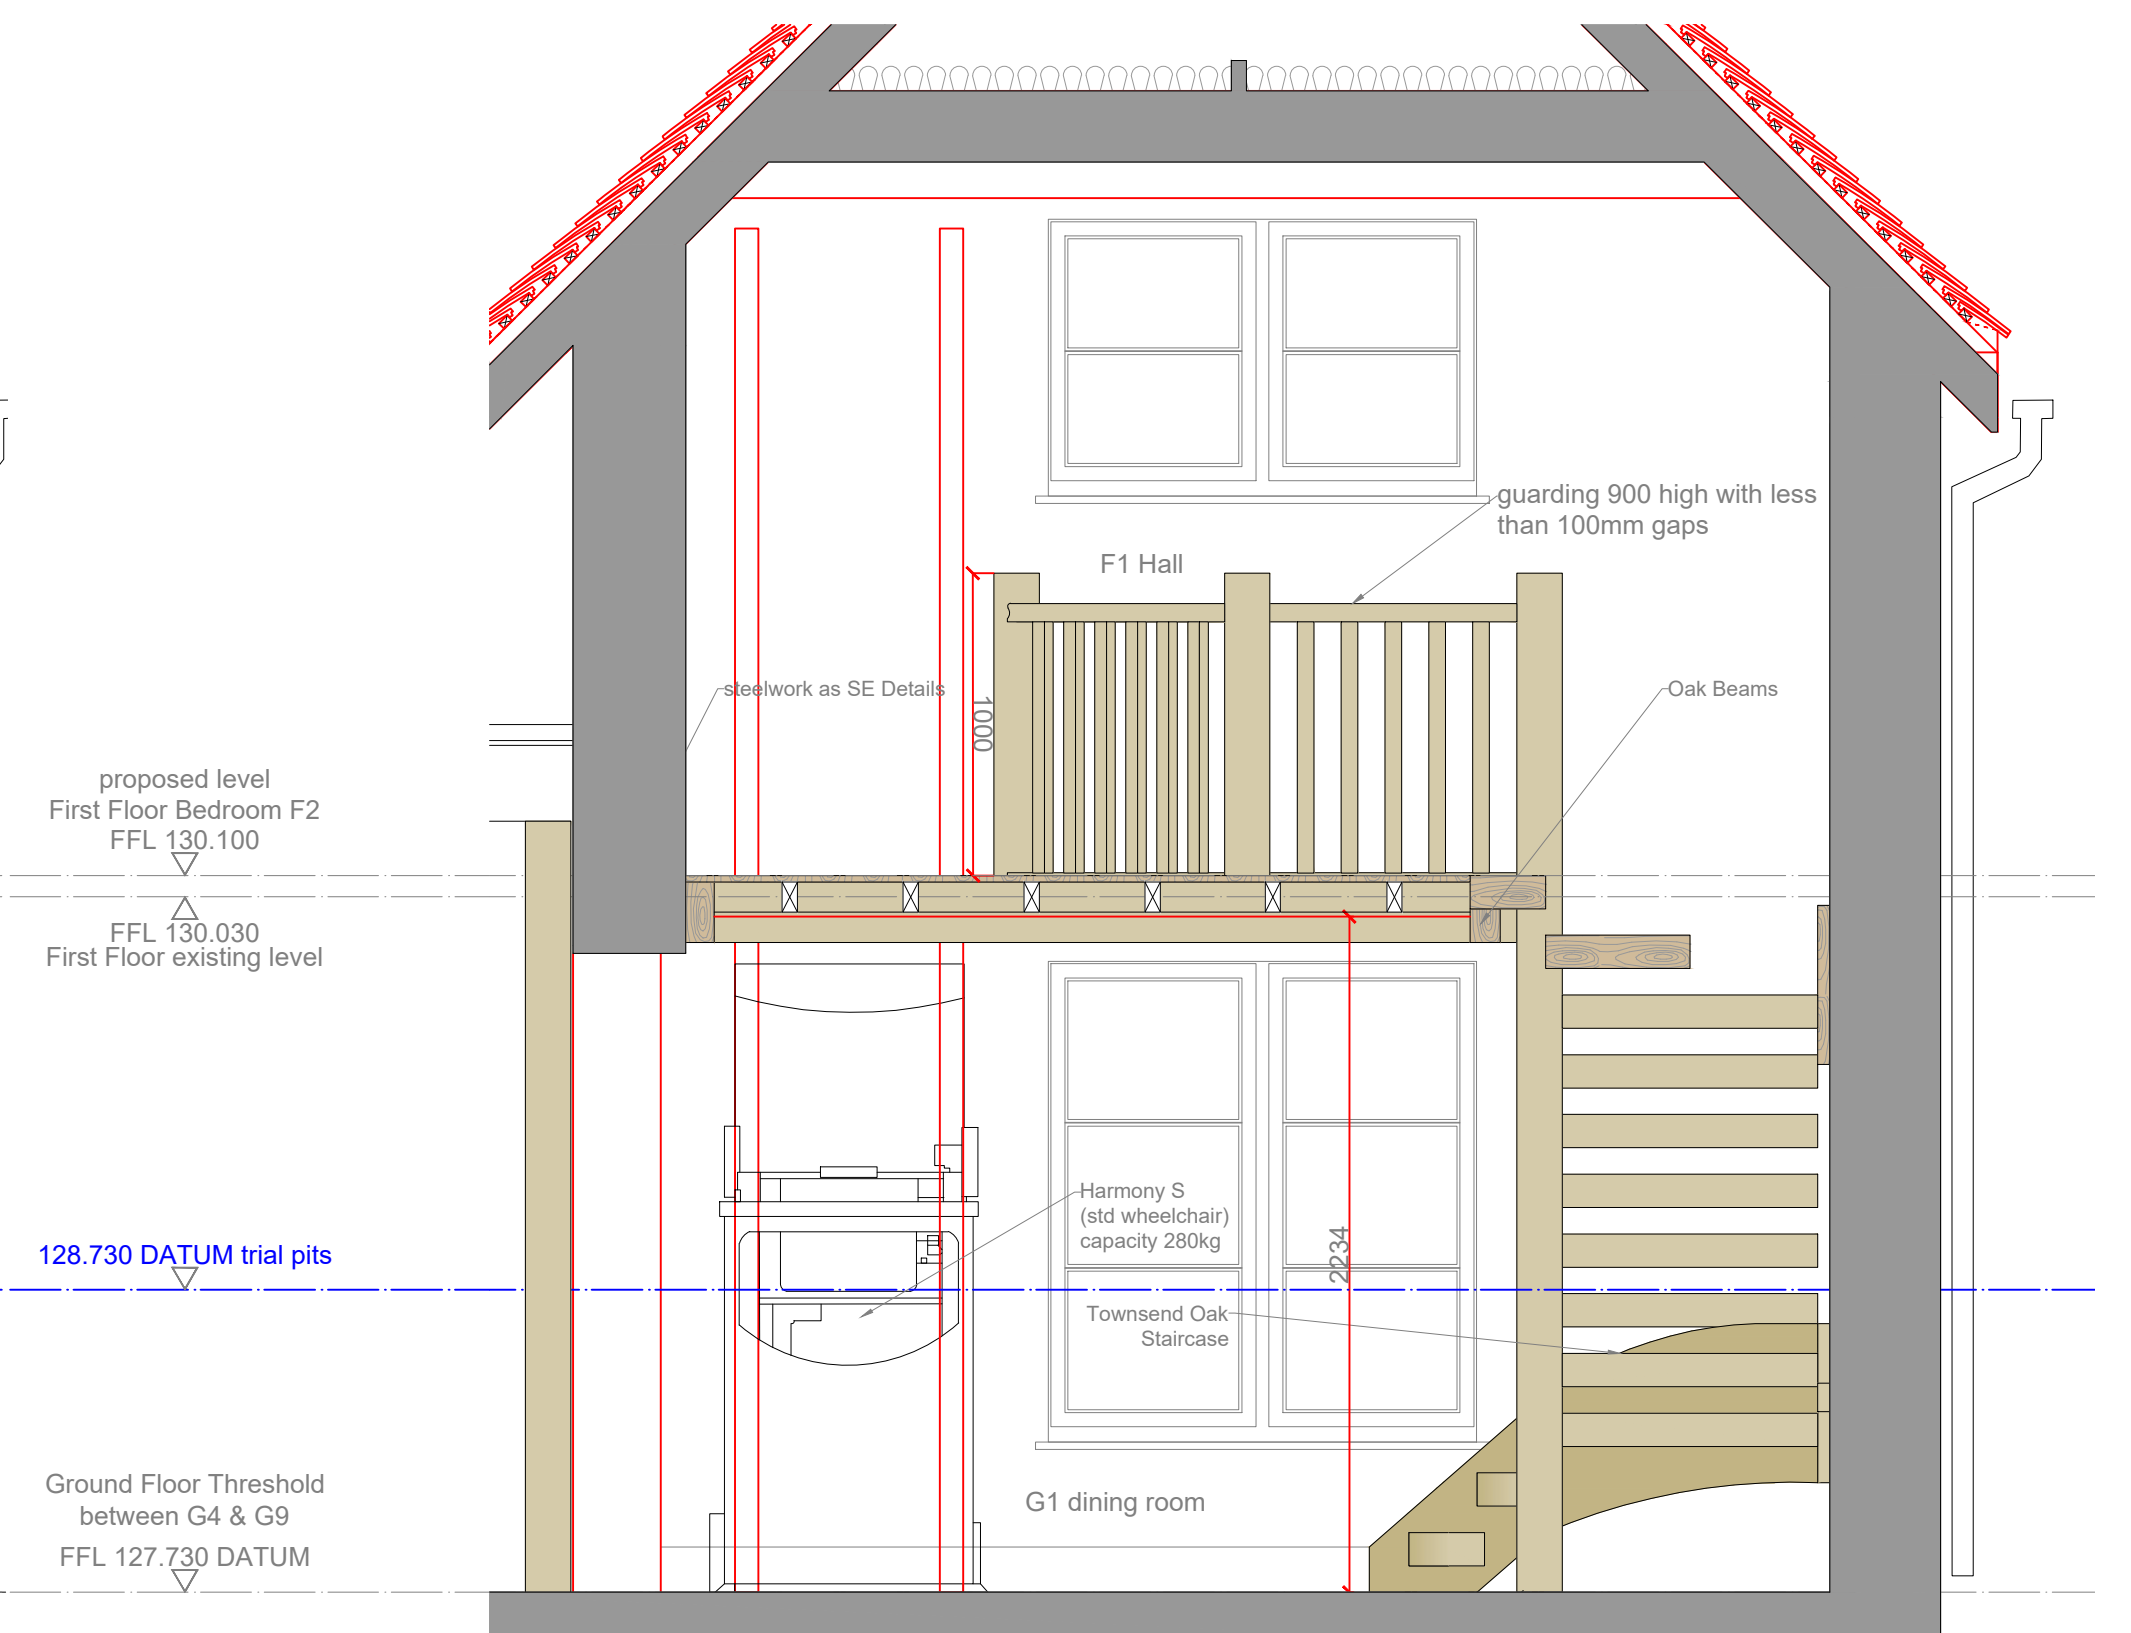

Elevation 3

B	General Update	19/02/2024
A	General Update	08/01/2024

Rev	Description	Date
-----	-------------	------

Client
Chess Construction

Project
Great Bragmans Farm
Bragmans Lane, WD3 4NY

Description
Proposed Drawings _ Phase 2
Staircase

Do not scale from this drawing Copyright Noades Architects Limited ©

Scale@A1 1:25 uno	Drawn TAC	Date 18/12/2023	Job No. 4249	Drawing No. 24-01	Rev B
----------------------	--------------	--------------------	-----------------	----------------------	----------

