



Key to Drawing	
SYMBOL	DESCRIPTION
	existing brickwork/structure
	new brickwork
	new blockwork
	new precast beam & block
	no building work to this area
	demolition
	insulation
	air supply/extract grille
	air supply/extract fan - plan
	heated towel rail
	radiator
	consumer unit

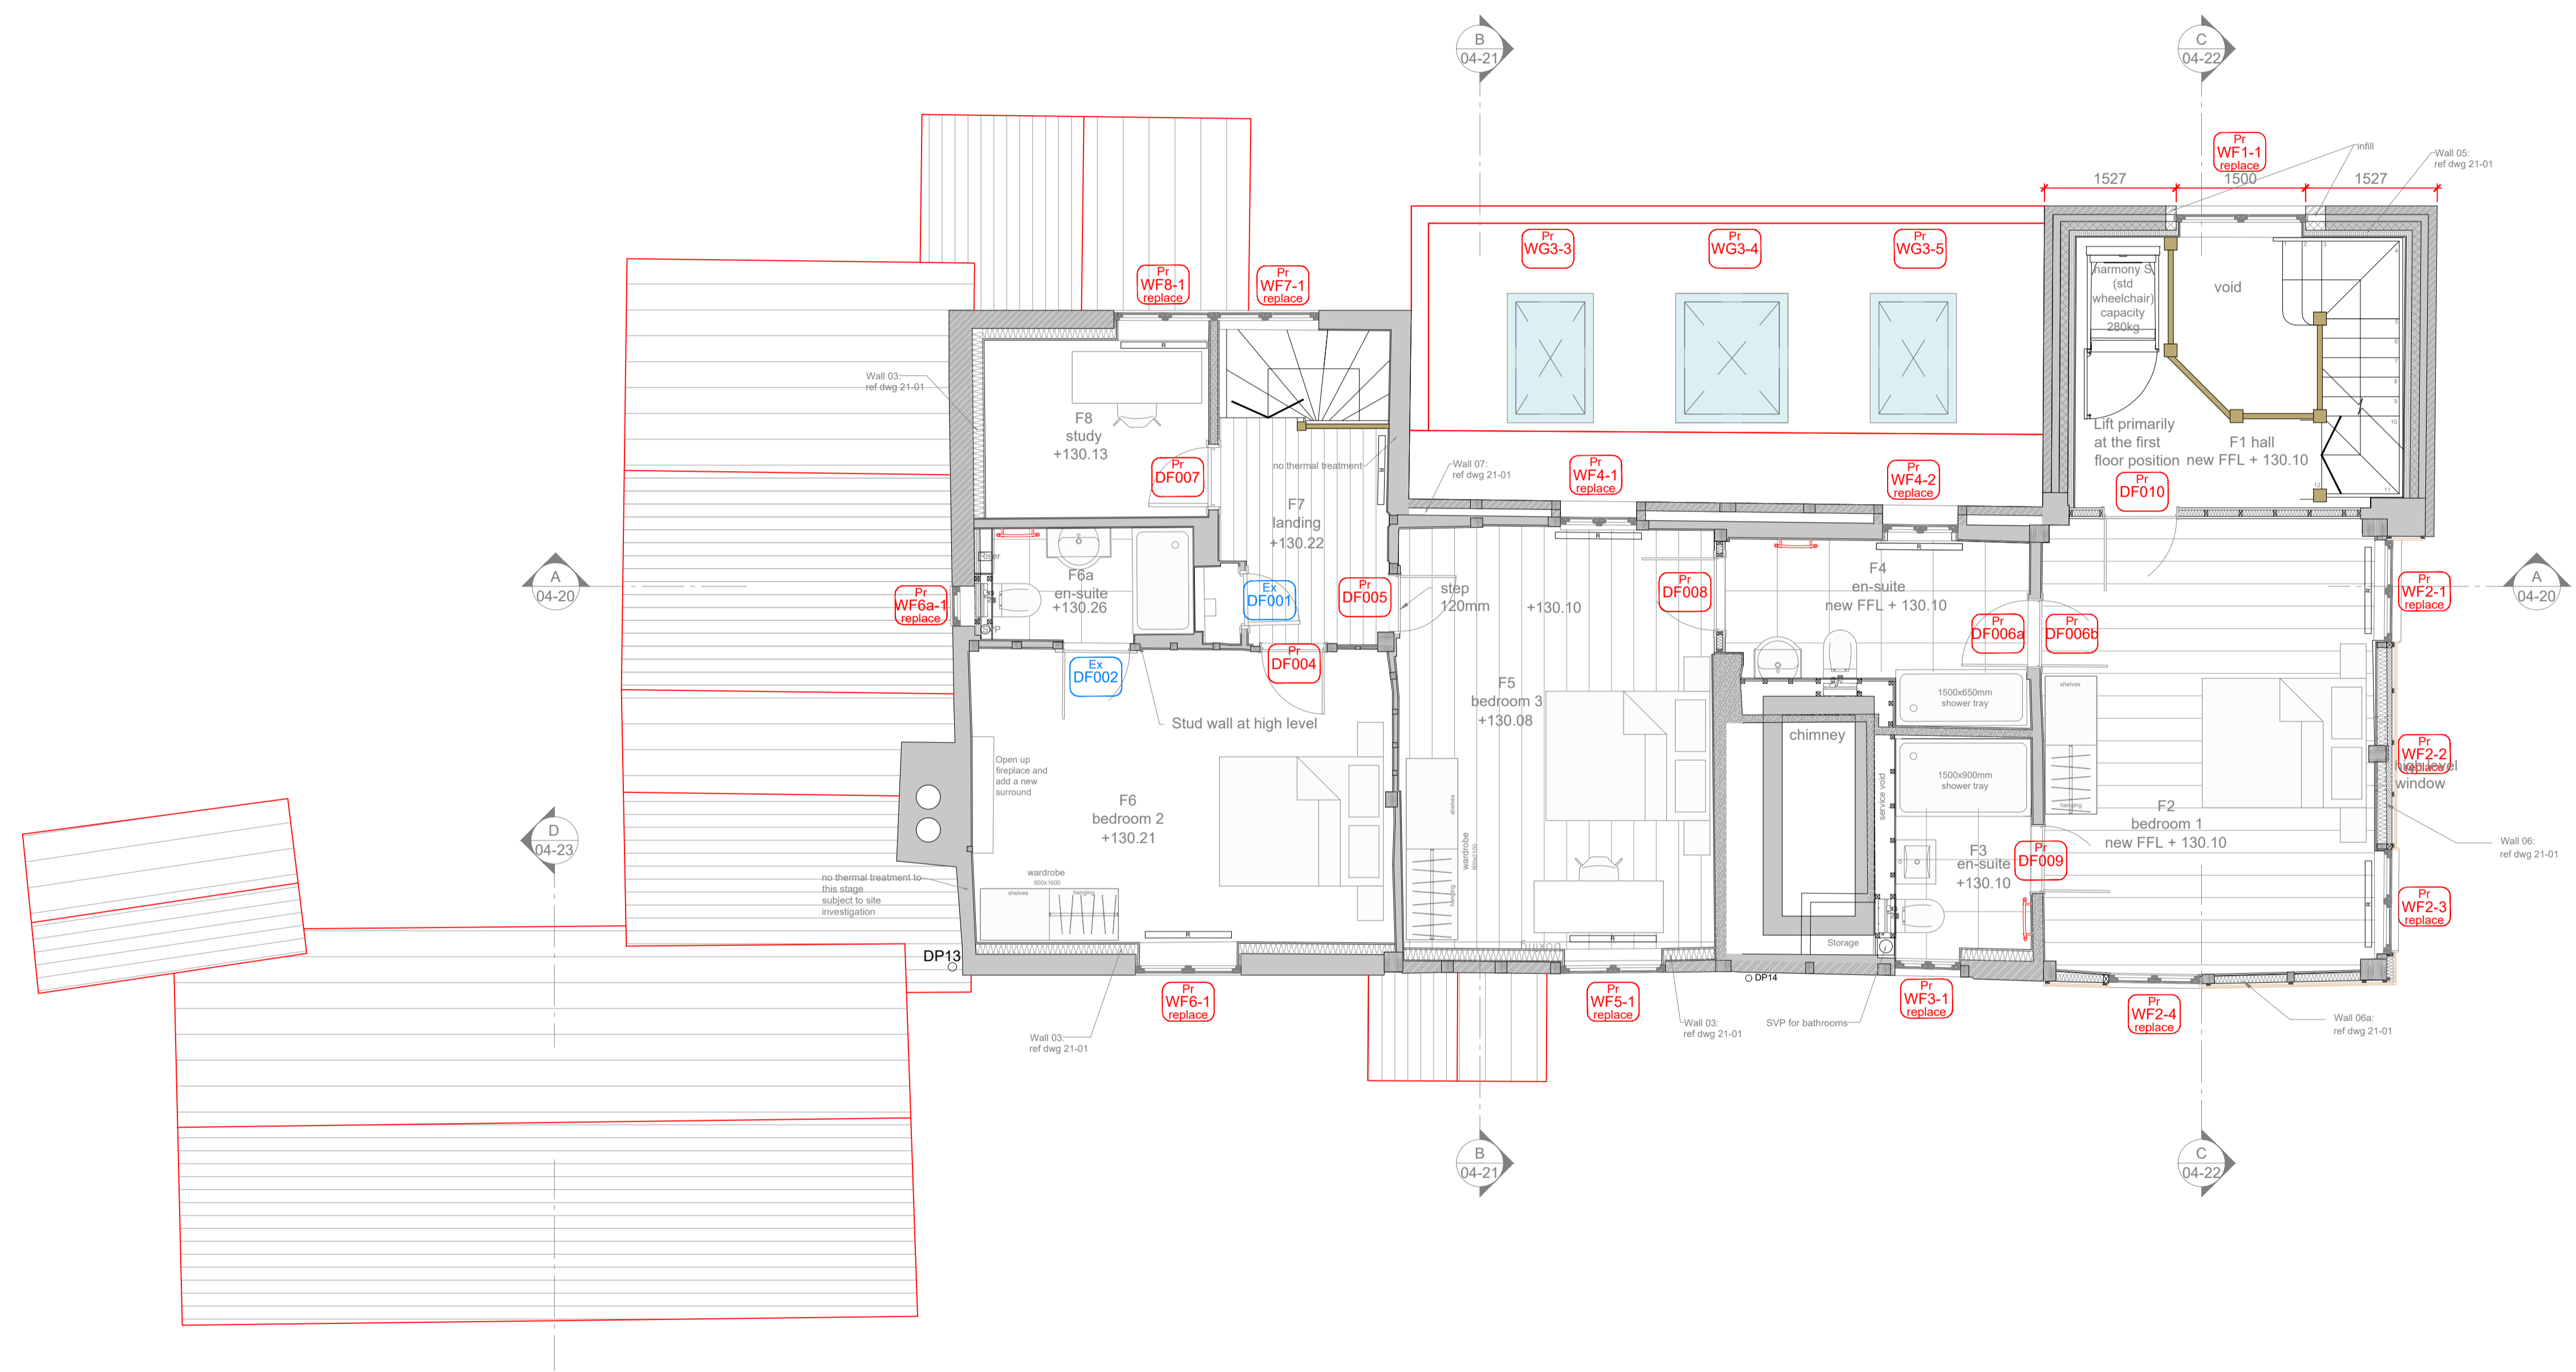

First Floor Plan

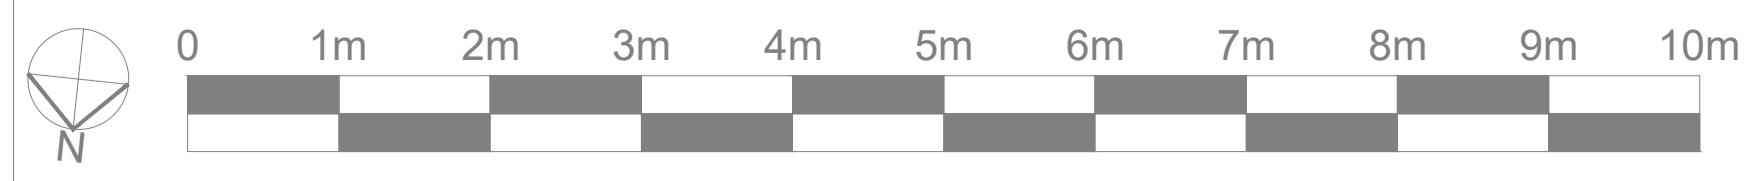

Rev	Description	Date
C	General update	14/02/24
B	General update - floor finishes	16/01/24
A	General update - level F3	14/12/23

Client Robert McLennan					
Project Great Bragmans Farm Bragmans Lane, WD3 4NY	Description Phase 2 Proposed First Floor Plan				
Do not scale from this drawing					
Scale@A1 1:50 uno	Drawn AK	Date 13/12/2023	Job No. 4249	Drawing No. 03-51	Rev C
<small>1 The Sportsman, Station Approach, Chorleywood, Hertfordshire. WD3 5NA 01923 634867 www.noadesarchitects.com</small>					