


Ground Floor Plan

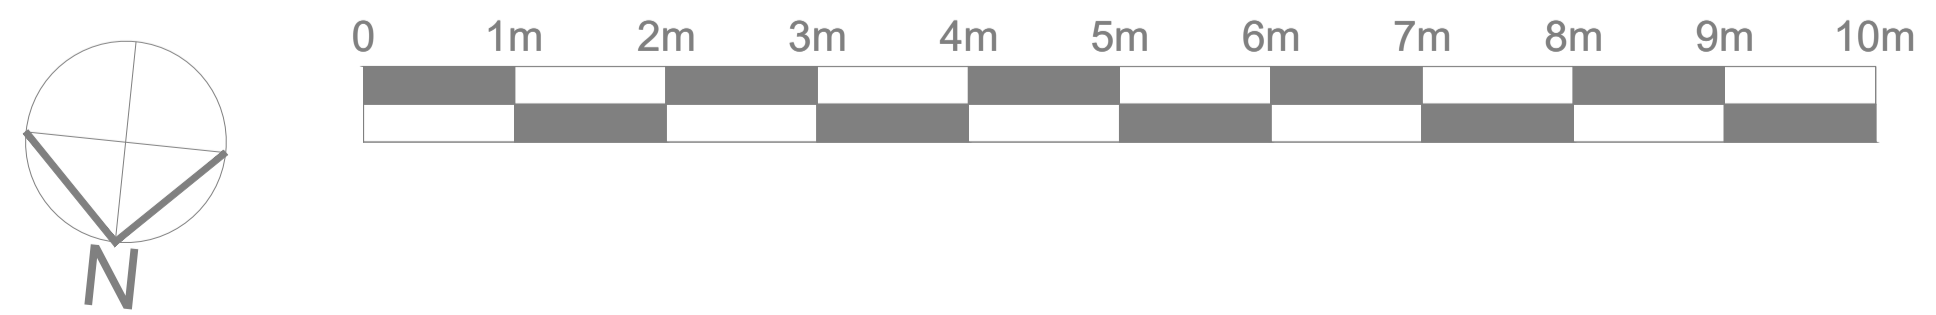

Rev	Description	Date
F	General Update	04/04/24
E	General Update	23/11/23
D	Planning issue	07/11/23
C	General update	13/07/23
B	General update	12/07/23
A	Room internal floor areas added	05/06/23

Client  
Robert McLennan

Project  
Great Bragmans Farm  
Bragmans Lane, WD3 4NY

Description  
Existing Ground Floor  
& Basement Plan

Do not scale from this drawing  
Copyright Noades Architects Limited ©

Scale@A1 1:50 uno	Drawn EMA	Date 02/06/2023	Job No. 4249	Drawing No. 03-01	Rev F
----------------------	--------------	--------------------	-----------------	----------------------	----------