


First Floor Plan - Scale NTS

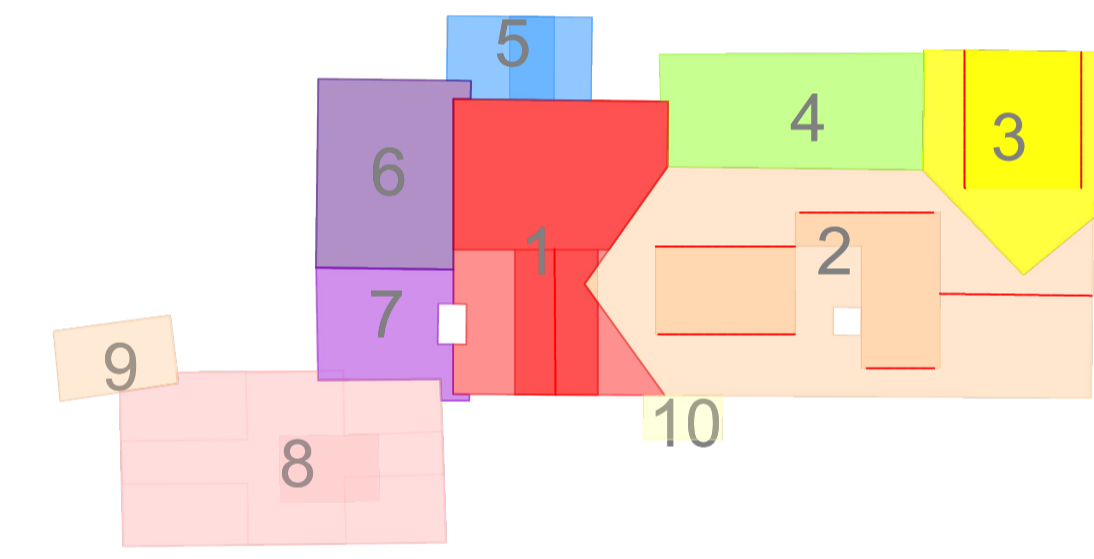

Roof Plan - Scale NTS

Status	Position	Roof Construction Types			Colour Code	Rooms Below	Comments
		Vaulted Ceiling	Pitched Roof Flat Ceiling	Flat Roof Ceiling			
Heritage	1	Roof Type R1	Roof Type R1a		Red	F6,	
Heritage	2	Roof Type R2	Roof Type R2a		Orange	F2, F3, F4, F5	
Modern	3	Roof Type 3	Roof Type 3a		Yellow	Stair Void, F1	
Modern	4			Roof Type R4	Green	G3	
Modern	5	Roof Type 2	Roof Type 2a		Blue	G8	
Modern	6		Roof Type 3a		Indigo	G10	Use Roof Type 3 & 3a if clients wants a vaulted ceiling to G10
Modern	7		Roof Type 3a		Violet	G11	
Heritage	8	Roof Type R2	Roof Type R2a		Pink	G12, G13	
Modern	9	as existing			Tan	WC	
Modern	10	as existing			Lemon	G5	Construction as existing but to be rebuild

Table 1

A General update 12/02/24  
DRAFT - ISSUED FOR COMMENT

Rev	Description	Date
	Client Robert McLennan	
	Project Great Bragmans Farm Bragmans Lane, WD3 4NY	
	Description Typical Details Roof & Floor Details	
Do not scale from this drawing		Copyright Noades Architects Limited ©
Scale@A1 1:10 uno	Drawn TAC	Date 19/01/2024
	Job No. 4249	Drawing No. 21-02
		Rev A