




Basement

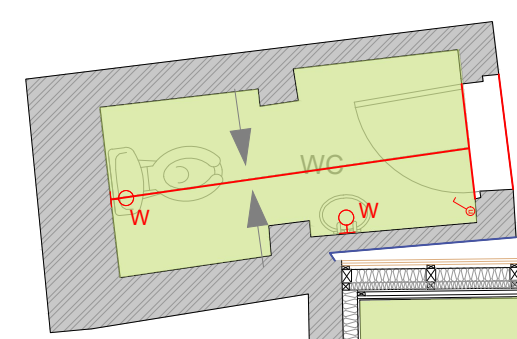

Ground Floor Plan

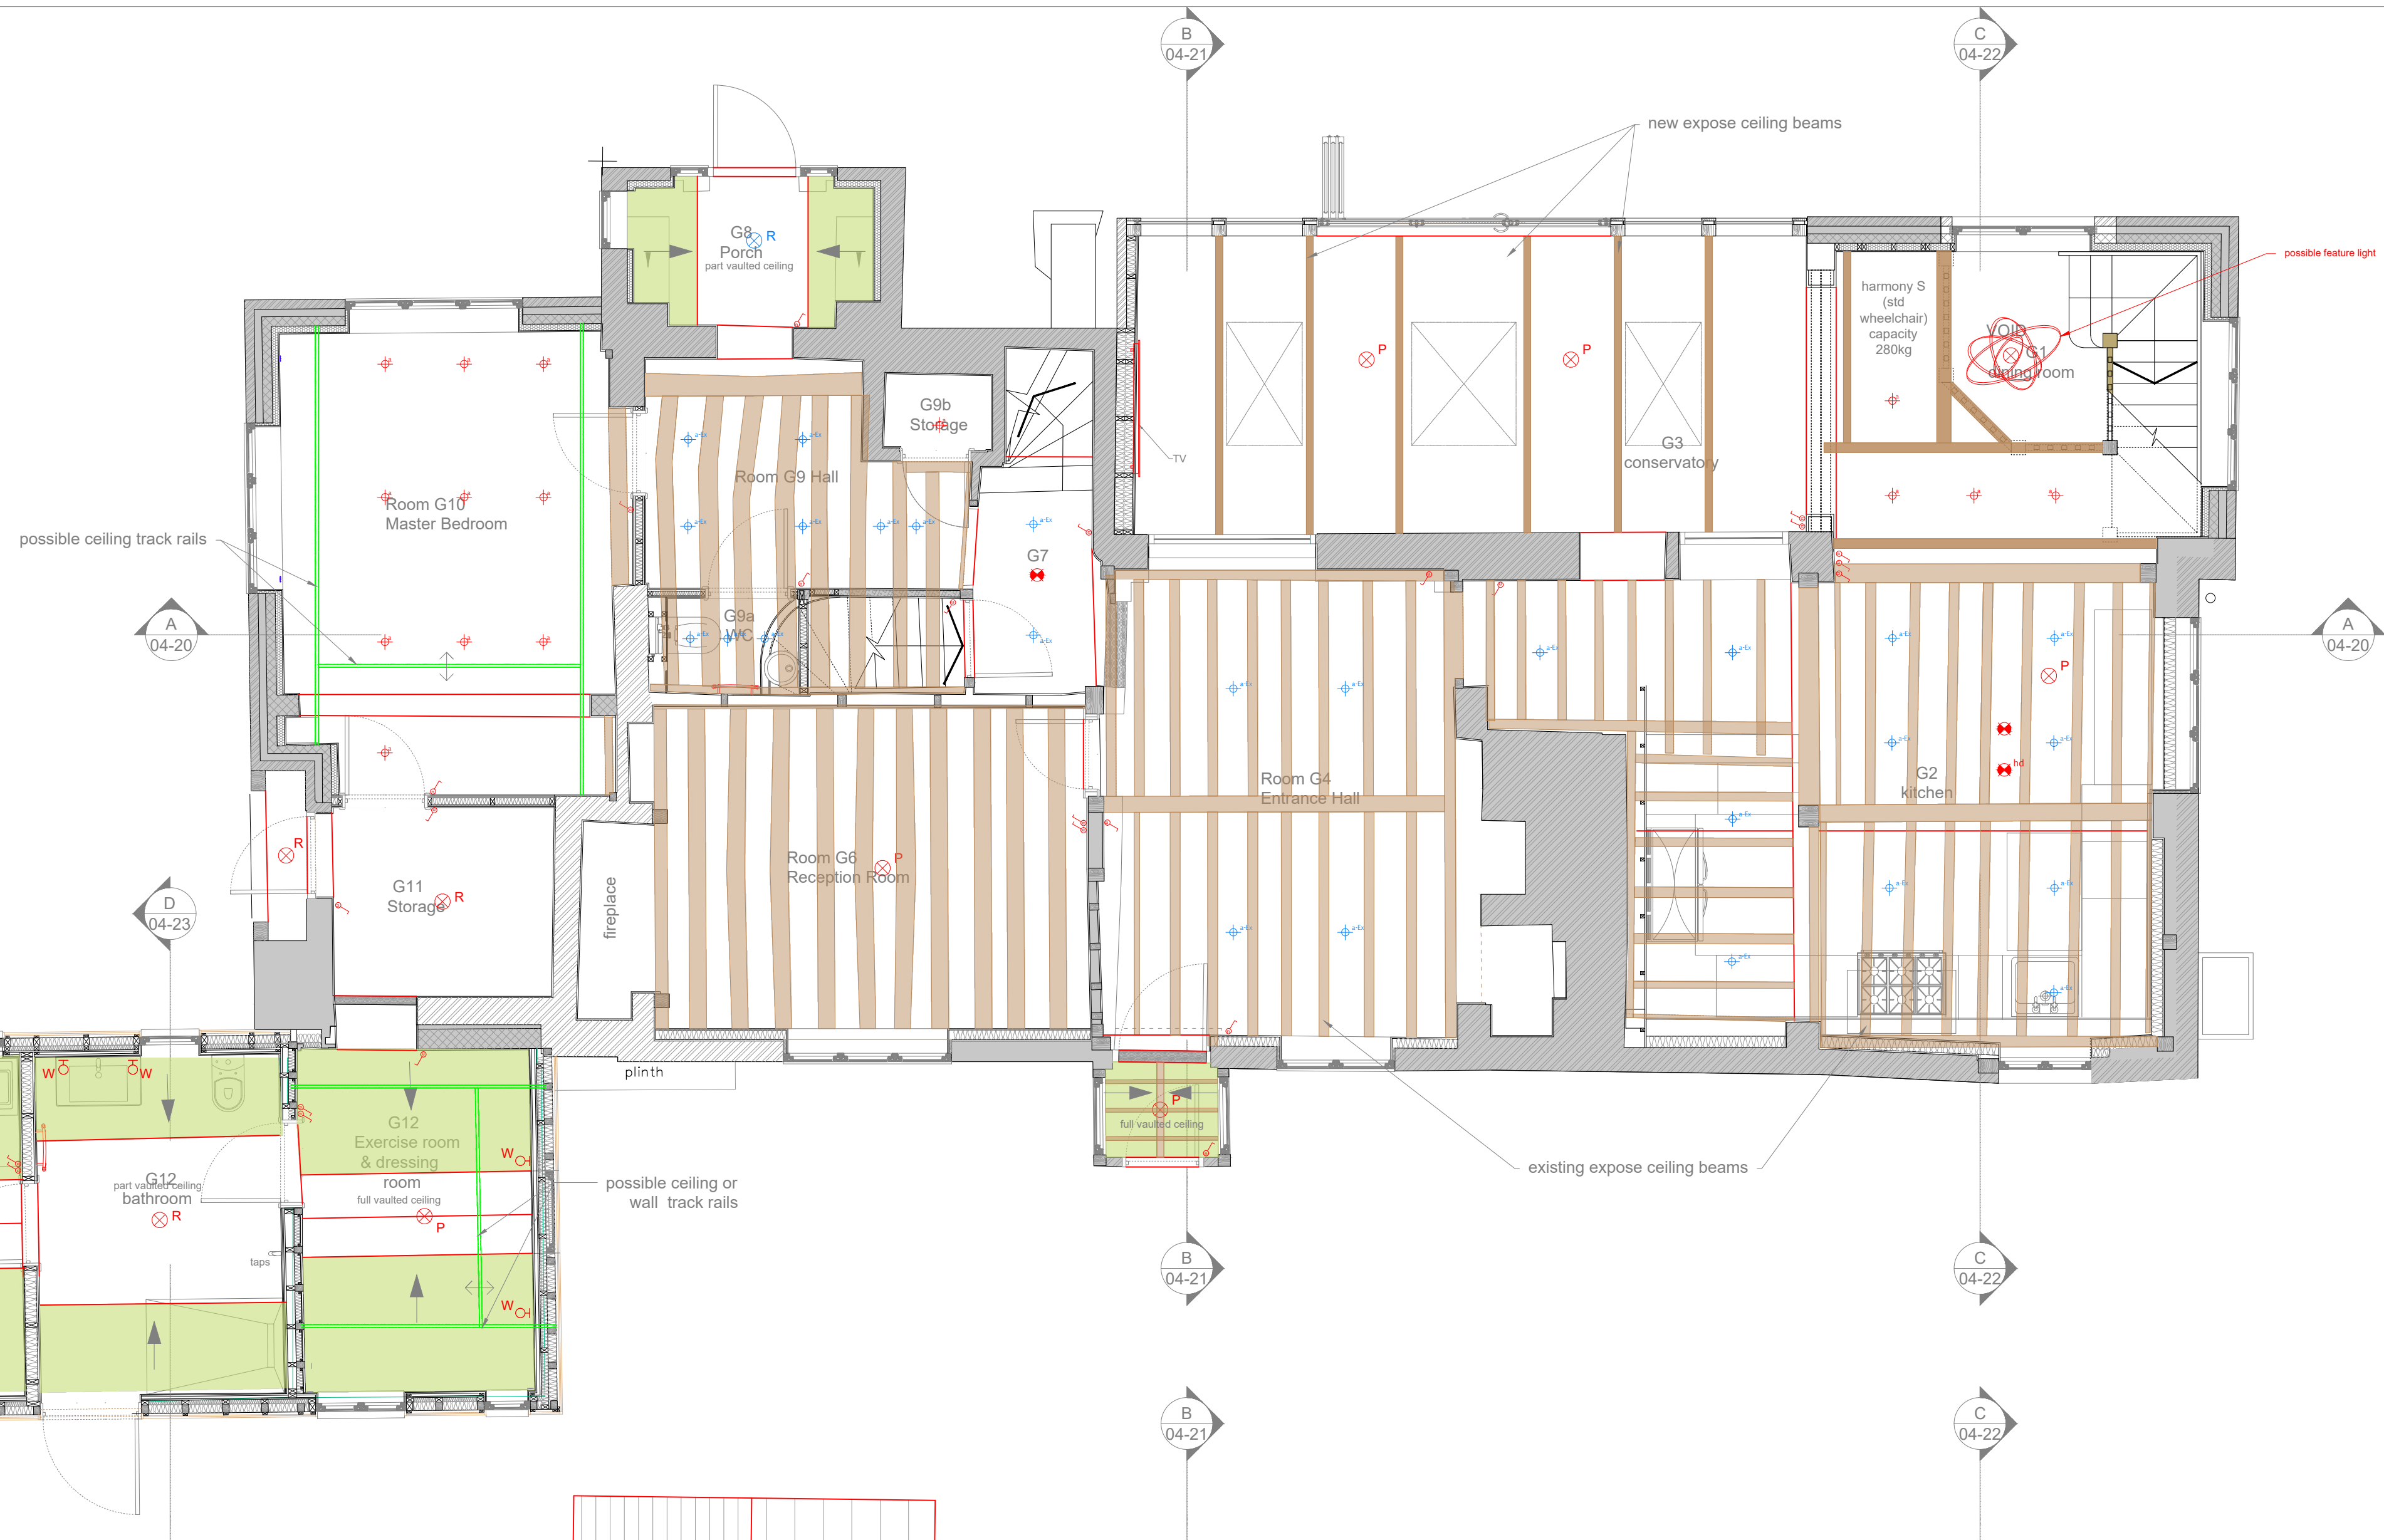

First Floor Plan

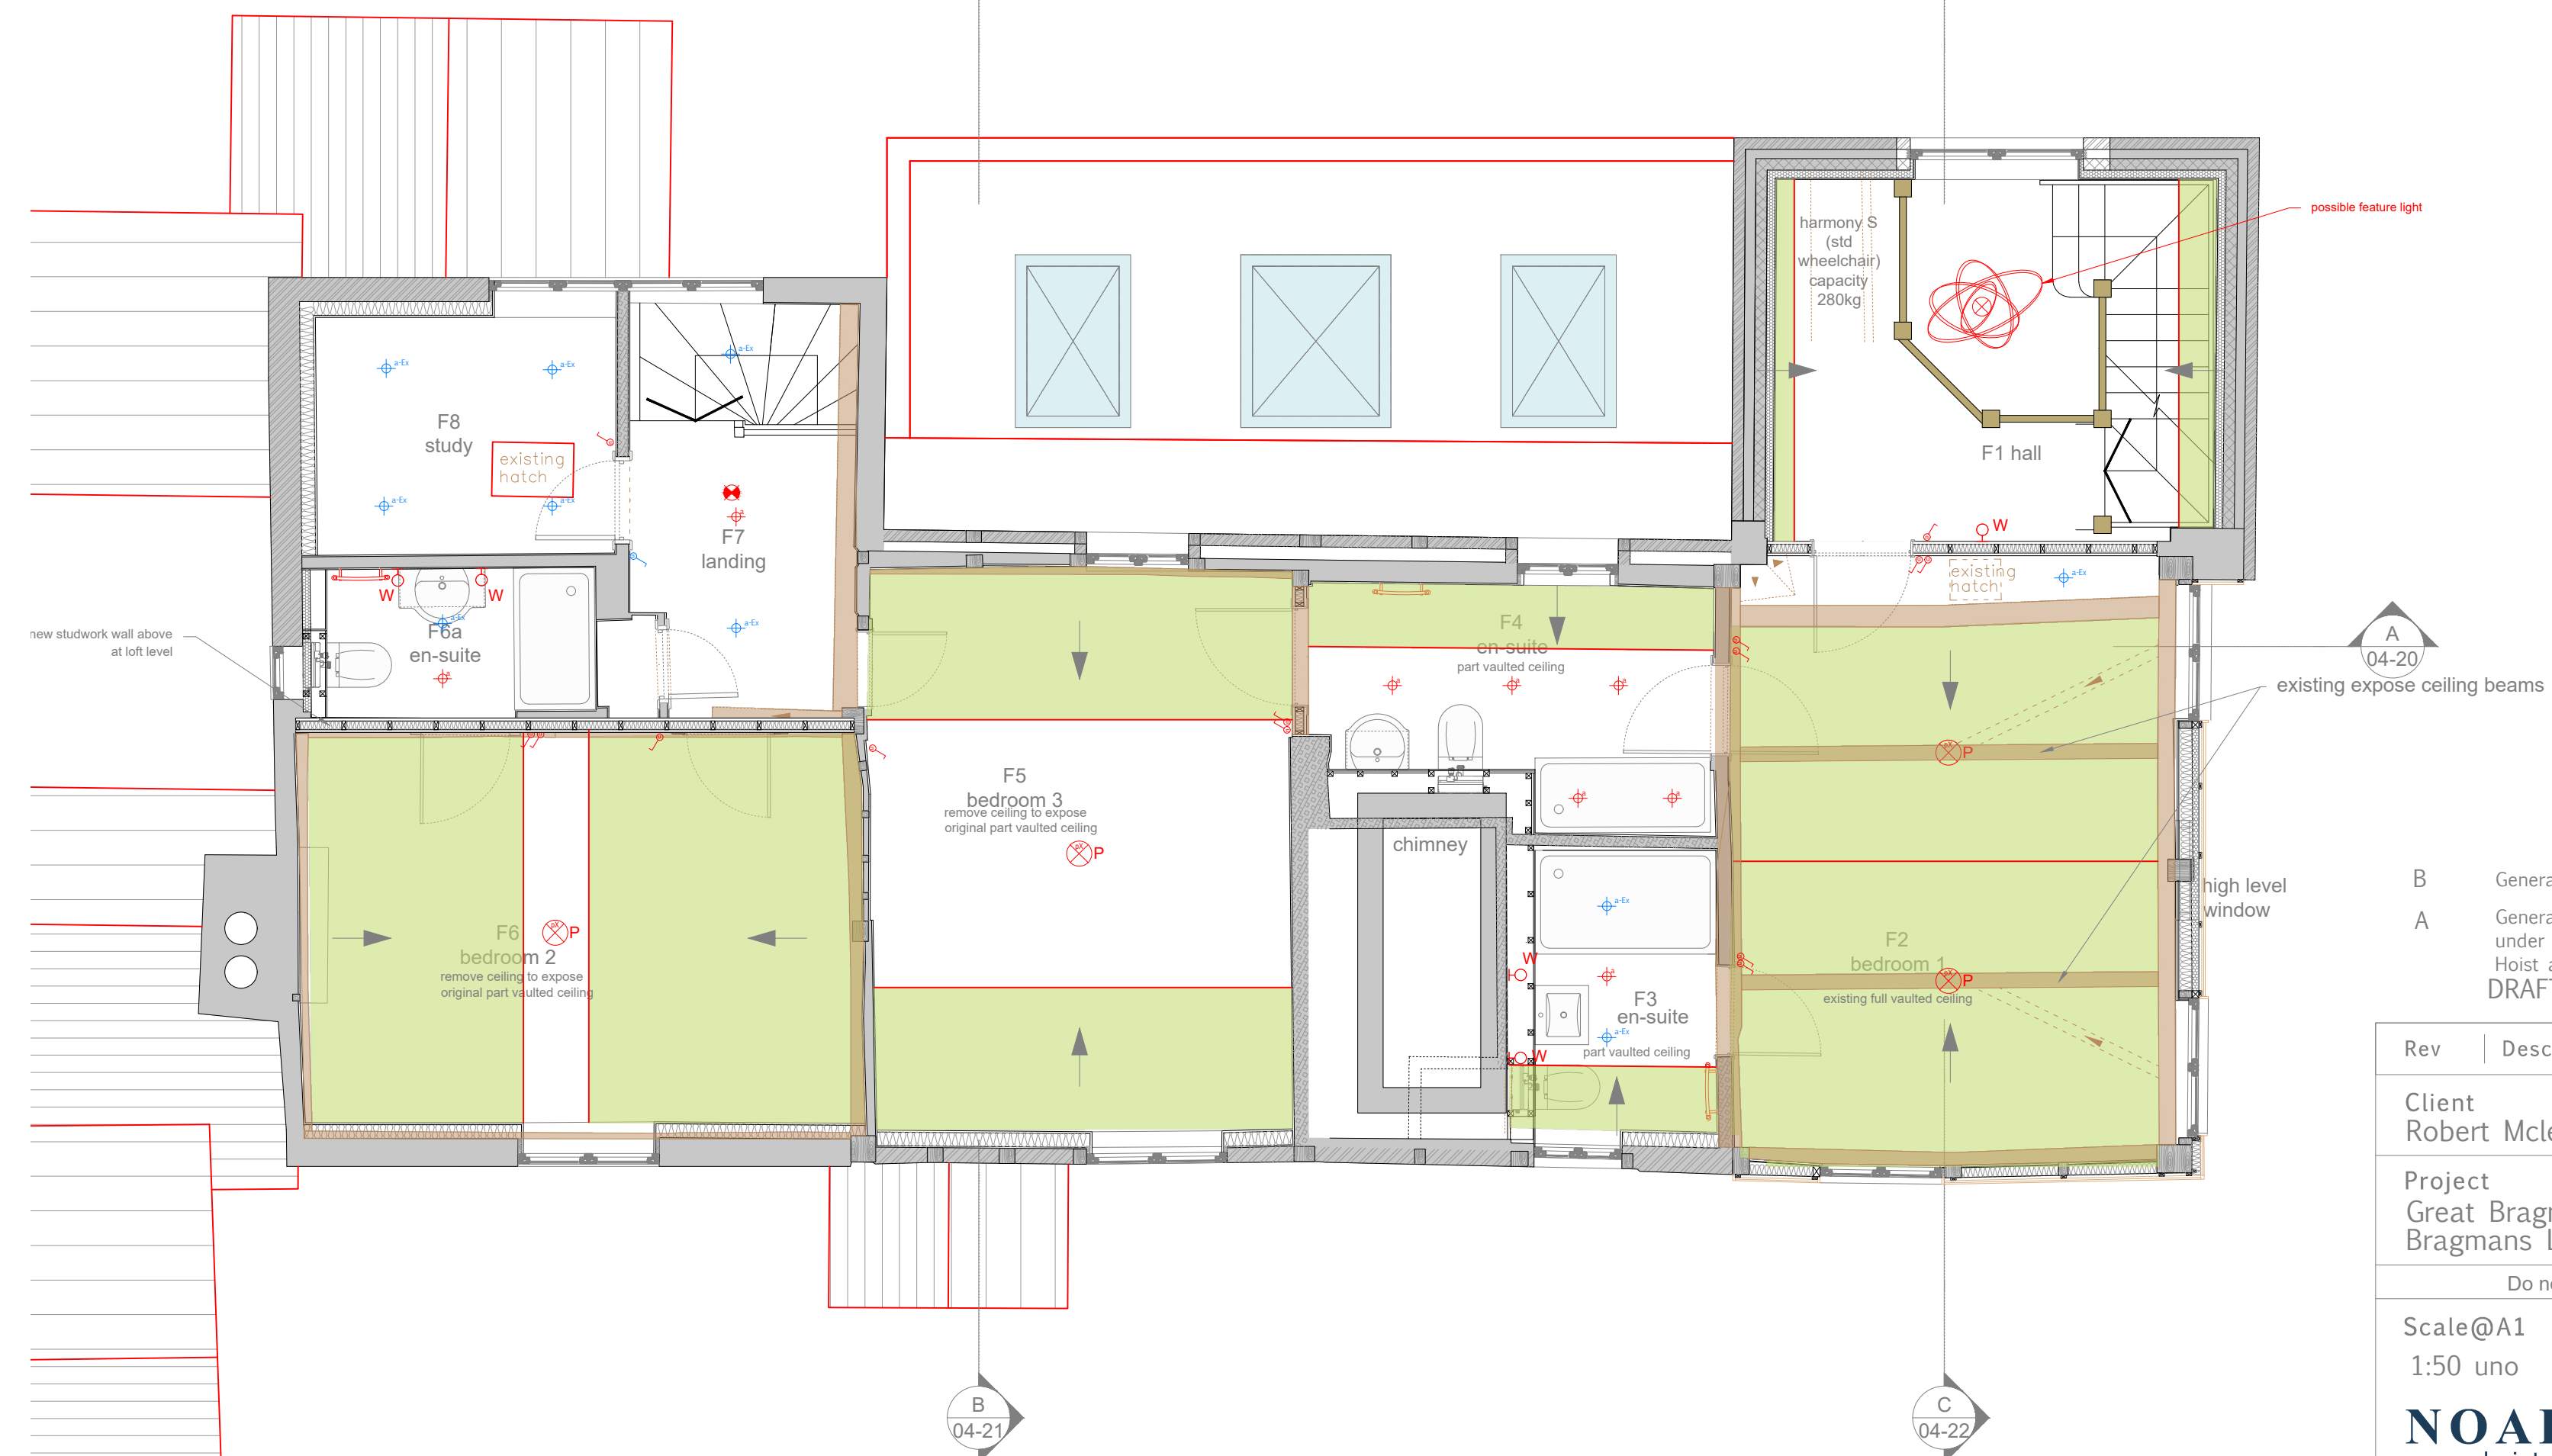

Key to Drawing	
SYMBOL	DESCRIPTION
[Symbol]	existing brickwork/structure
[Symbol]	new brickwork
[Symbol]	new blockwork
[Symbol]	new screed
[Symbol]	new hardcore
[Symbol]	lean mix cavity fill
[Symbol]	new DPM
[Symbol]	new precast beam & block
[Symbol]	insulation
[Symbol]	no building work to this area u.n.o.
[Symbol]	demolition
[Symbol]	air supply/extract grille
[Symbol]	air supply/extract fan - plan
[Symbol]	heated towel rail
[Symbol]	radiator
[Symbol]	radiator
[Symbol]	consumer unit
[Symbol]	mains powered smoke detector with battery backup
[Symbol]	mains powered heat detector with battery backup
[Symbol]	mains powered carbon monoxide detector with battery backup
[Symbol]	shaver socket
[Symbol]	sprinkler head
[Symbol]	elevation label
[Symbol]	pop-up switched 3 sockets & QI
[Symbol]	double switched socket
[Symbol]	double switched socket & USB
[Symbol]	5A lighting circuit socket
[Symbol]	weatherproof external socket
[Symbol]	thermostat
[Symbol]	external light - pir denotes motion sensor
[Symbol]	light switch
[Symbol]	wall light fitting
[Symbol]	recessed spotlight
[Symbol]	bulkhead light fitting
[Symbol]	pendant light fitting
[Symbol]	round light fitting
[Symbol]	spot light on track system
[Symbol]	recessed LED light to staircase
[Symbol]	batten light
[Symbol]	TV aerial socket
[Symbol]	Ethernet socket
[Symbol]	BT Socket
[Symbol]	car charging point
[Symbol]	caravan hook-up
[Symbol]	% of projector with spur 3m from screen

Key to Ceiling Finishes	
SYMBOL	DESCRIPTION
[Symbol]	vaulted ceiling
[Symbol]	existing expose ceiling beams
[Symbol]	new expose ceiling beams

B General update Ceiling in F6, G12, G13 updated 16/02/24
 A General update - Exposed ceiling beams under the new staircase removed. Hoist added in exercise room DRAFT - ISSUED FOR COMMENT 07/02/24

Rev	Description	Date
B	General update Ceiling in F6, G12, G13 updated	16/02/24
A	General update - Exposed ceiling beams under the new staircase removed. Hoist added in exercise room	07/02/24

Client Robert McLennan

Project Great Bragmans Farm Bragmans Lane, WD3 4NY

Description Proposed Ceiling Plan Ground, First and Basement Plan

Do not scale from this drawing Copyright Noades Architects Limited ©

Scale@A1	Drawn	Date	Job No.	Drawing No.	Rev
1:50 uno	AK	18/01/2024	4249	35-01	B

NOADES architects

1 The Sportsman, Station Approach, Chorleywood, Hertfordshire. WD3 5NA 01923 634867 www.noadesarchitects.com