





Elevation

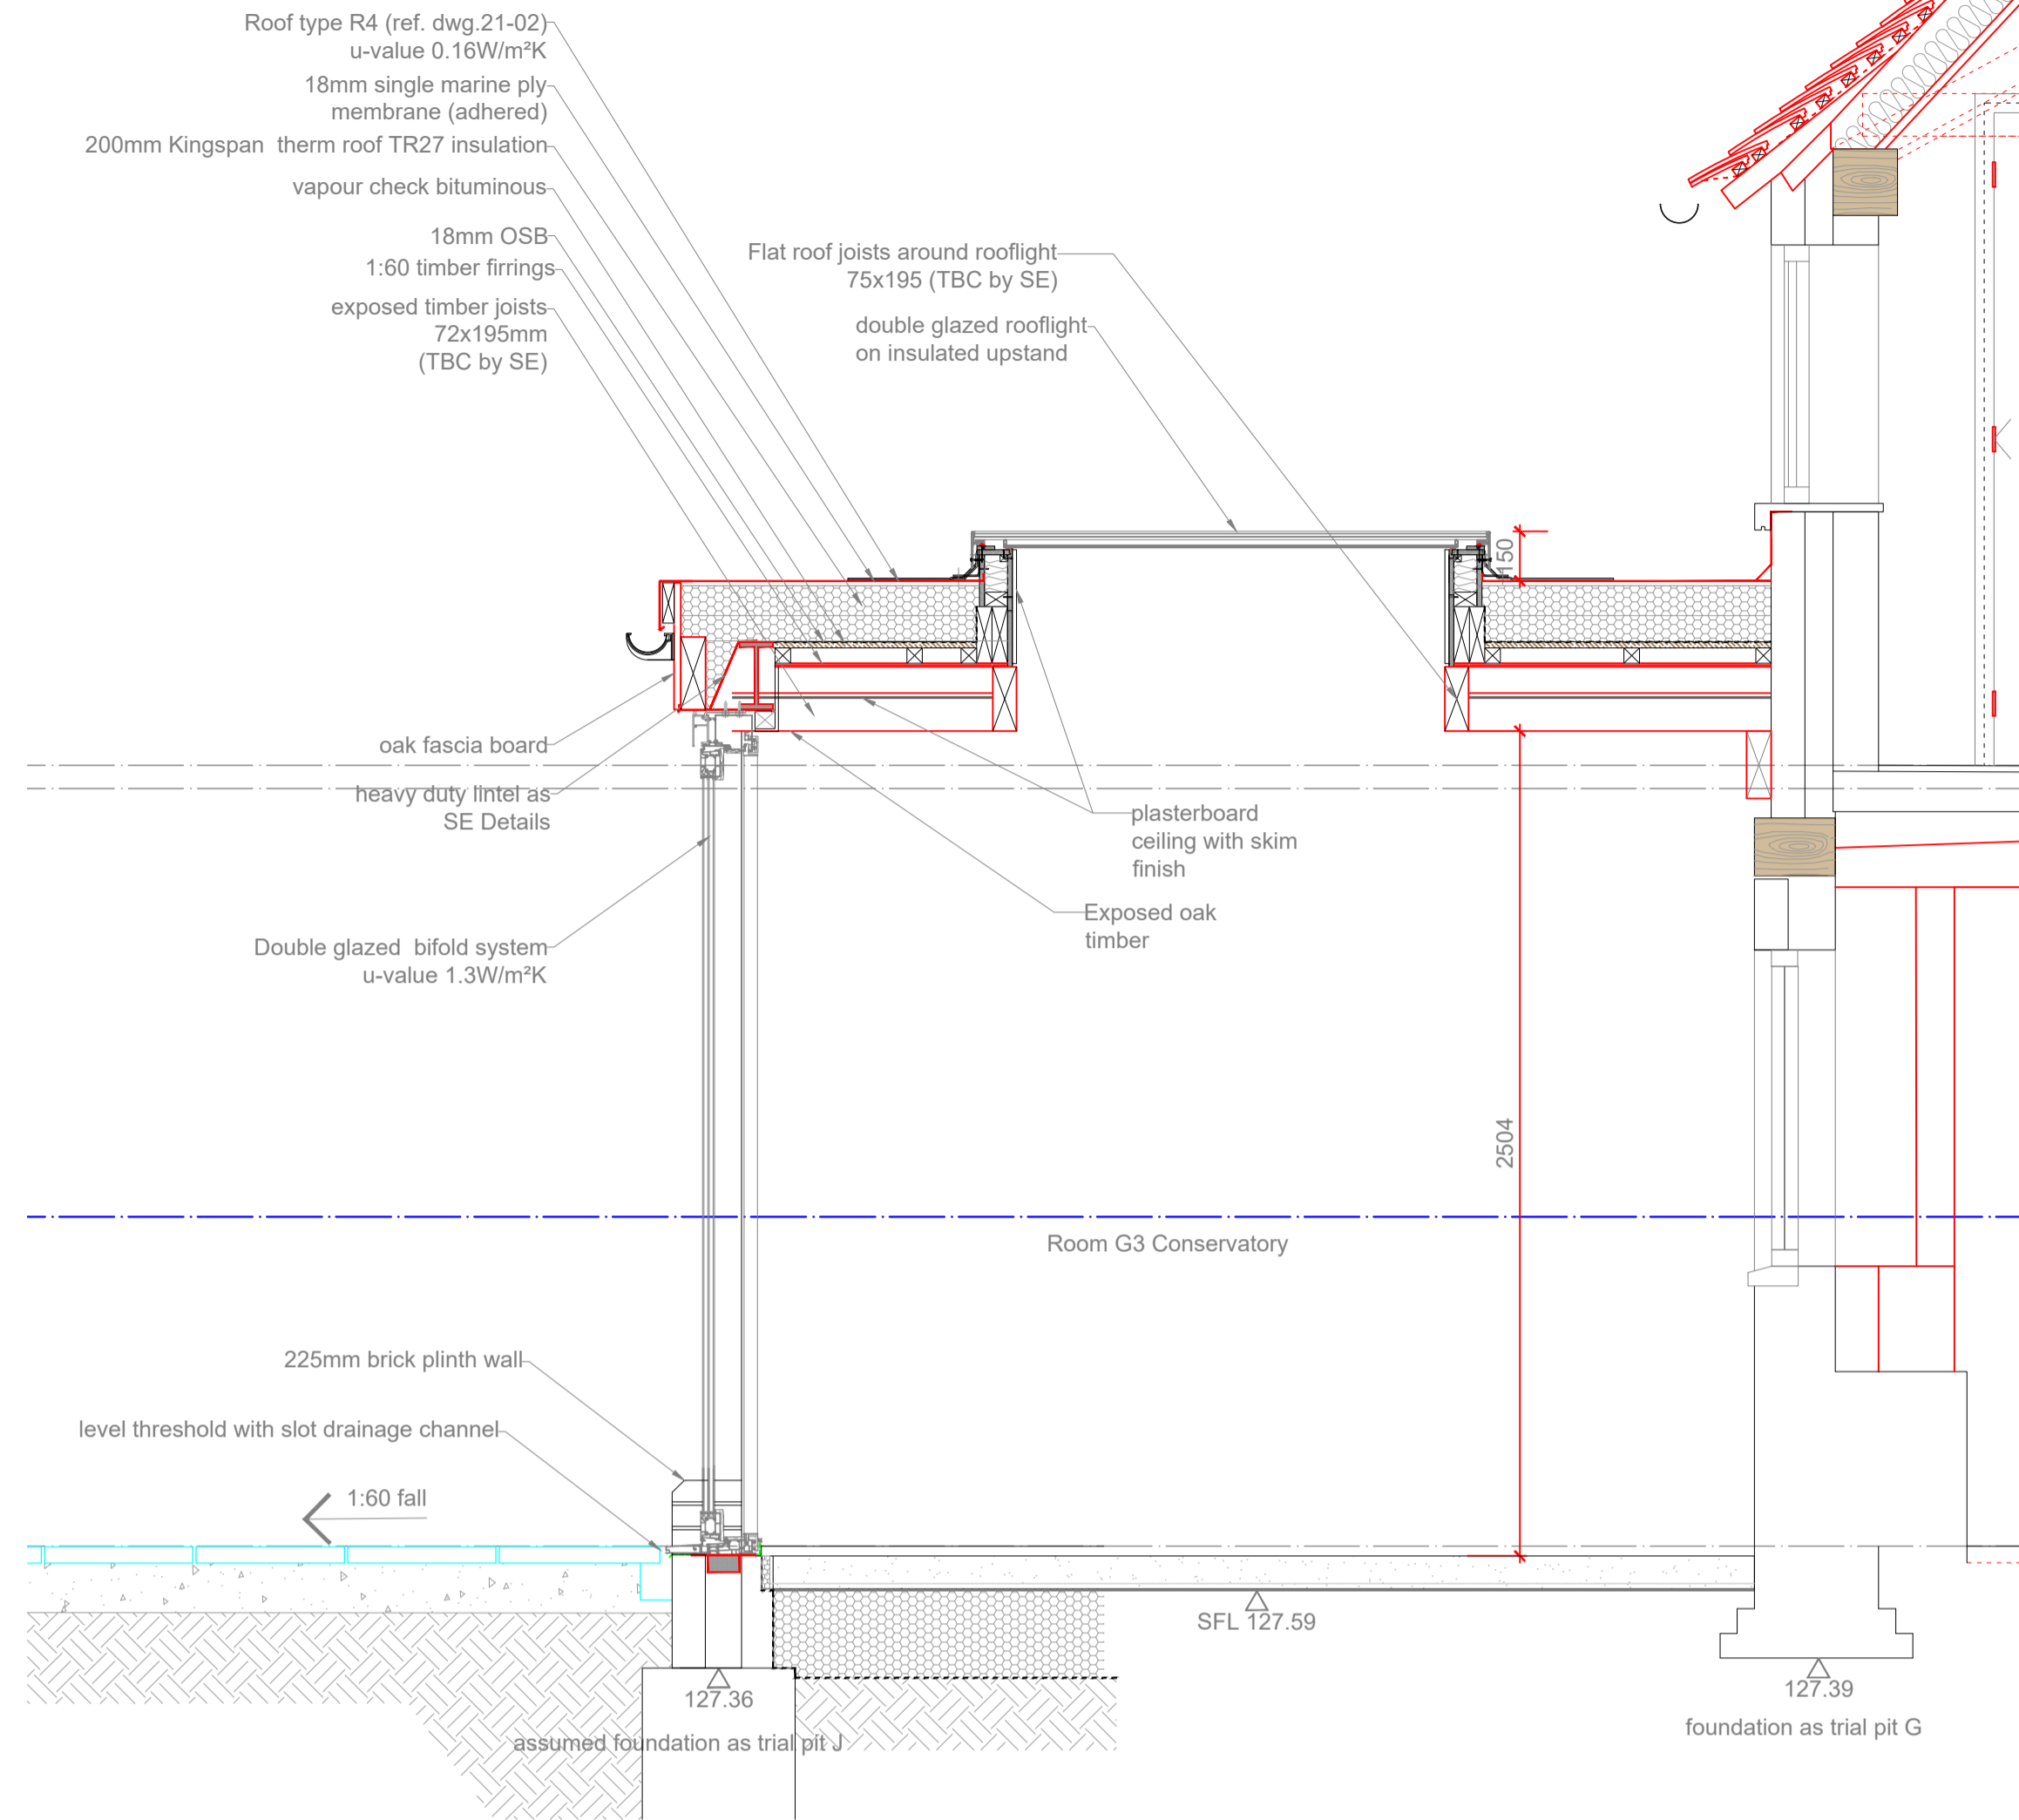

Part Section B-B

Key to Drawing	
SYMBOL	DESCRIPTION
[Pattern]	existing brickwork/structure
[Pattern]	new brickwork
[Pattern]	new blockwork
[Pattern]	new screed
[Pattern]	new hardcore
[Pattern]	lean mix cavity fill
[Pattern]	new DPM
[Pattern]	new precast beam & block
[Pattern]	insulation
[Pattern]	no building work to this area u.n.c.
[Symbol]	demolition
[Symbol]	air supply/extract grille
[Symbol]	air supply/extract fan - plan
[Symbol]	heated towel rail
[Symbol]	radiator
[Symbol]	radiator
[Symbol]	consumer unit

U- Values
 Roof type 04 - 0.16W/m²K
 Double glazed units for bi-folding doors - 1.13W/m²K

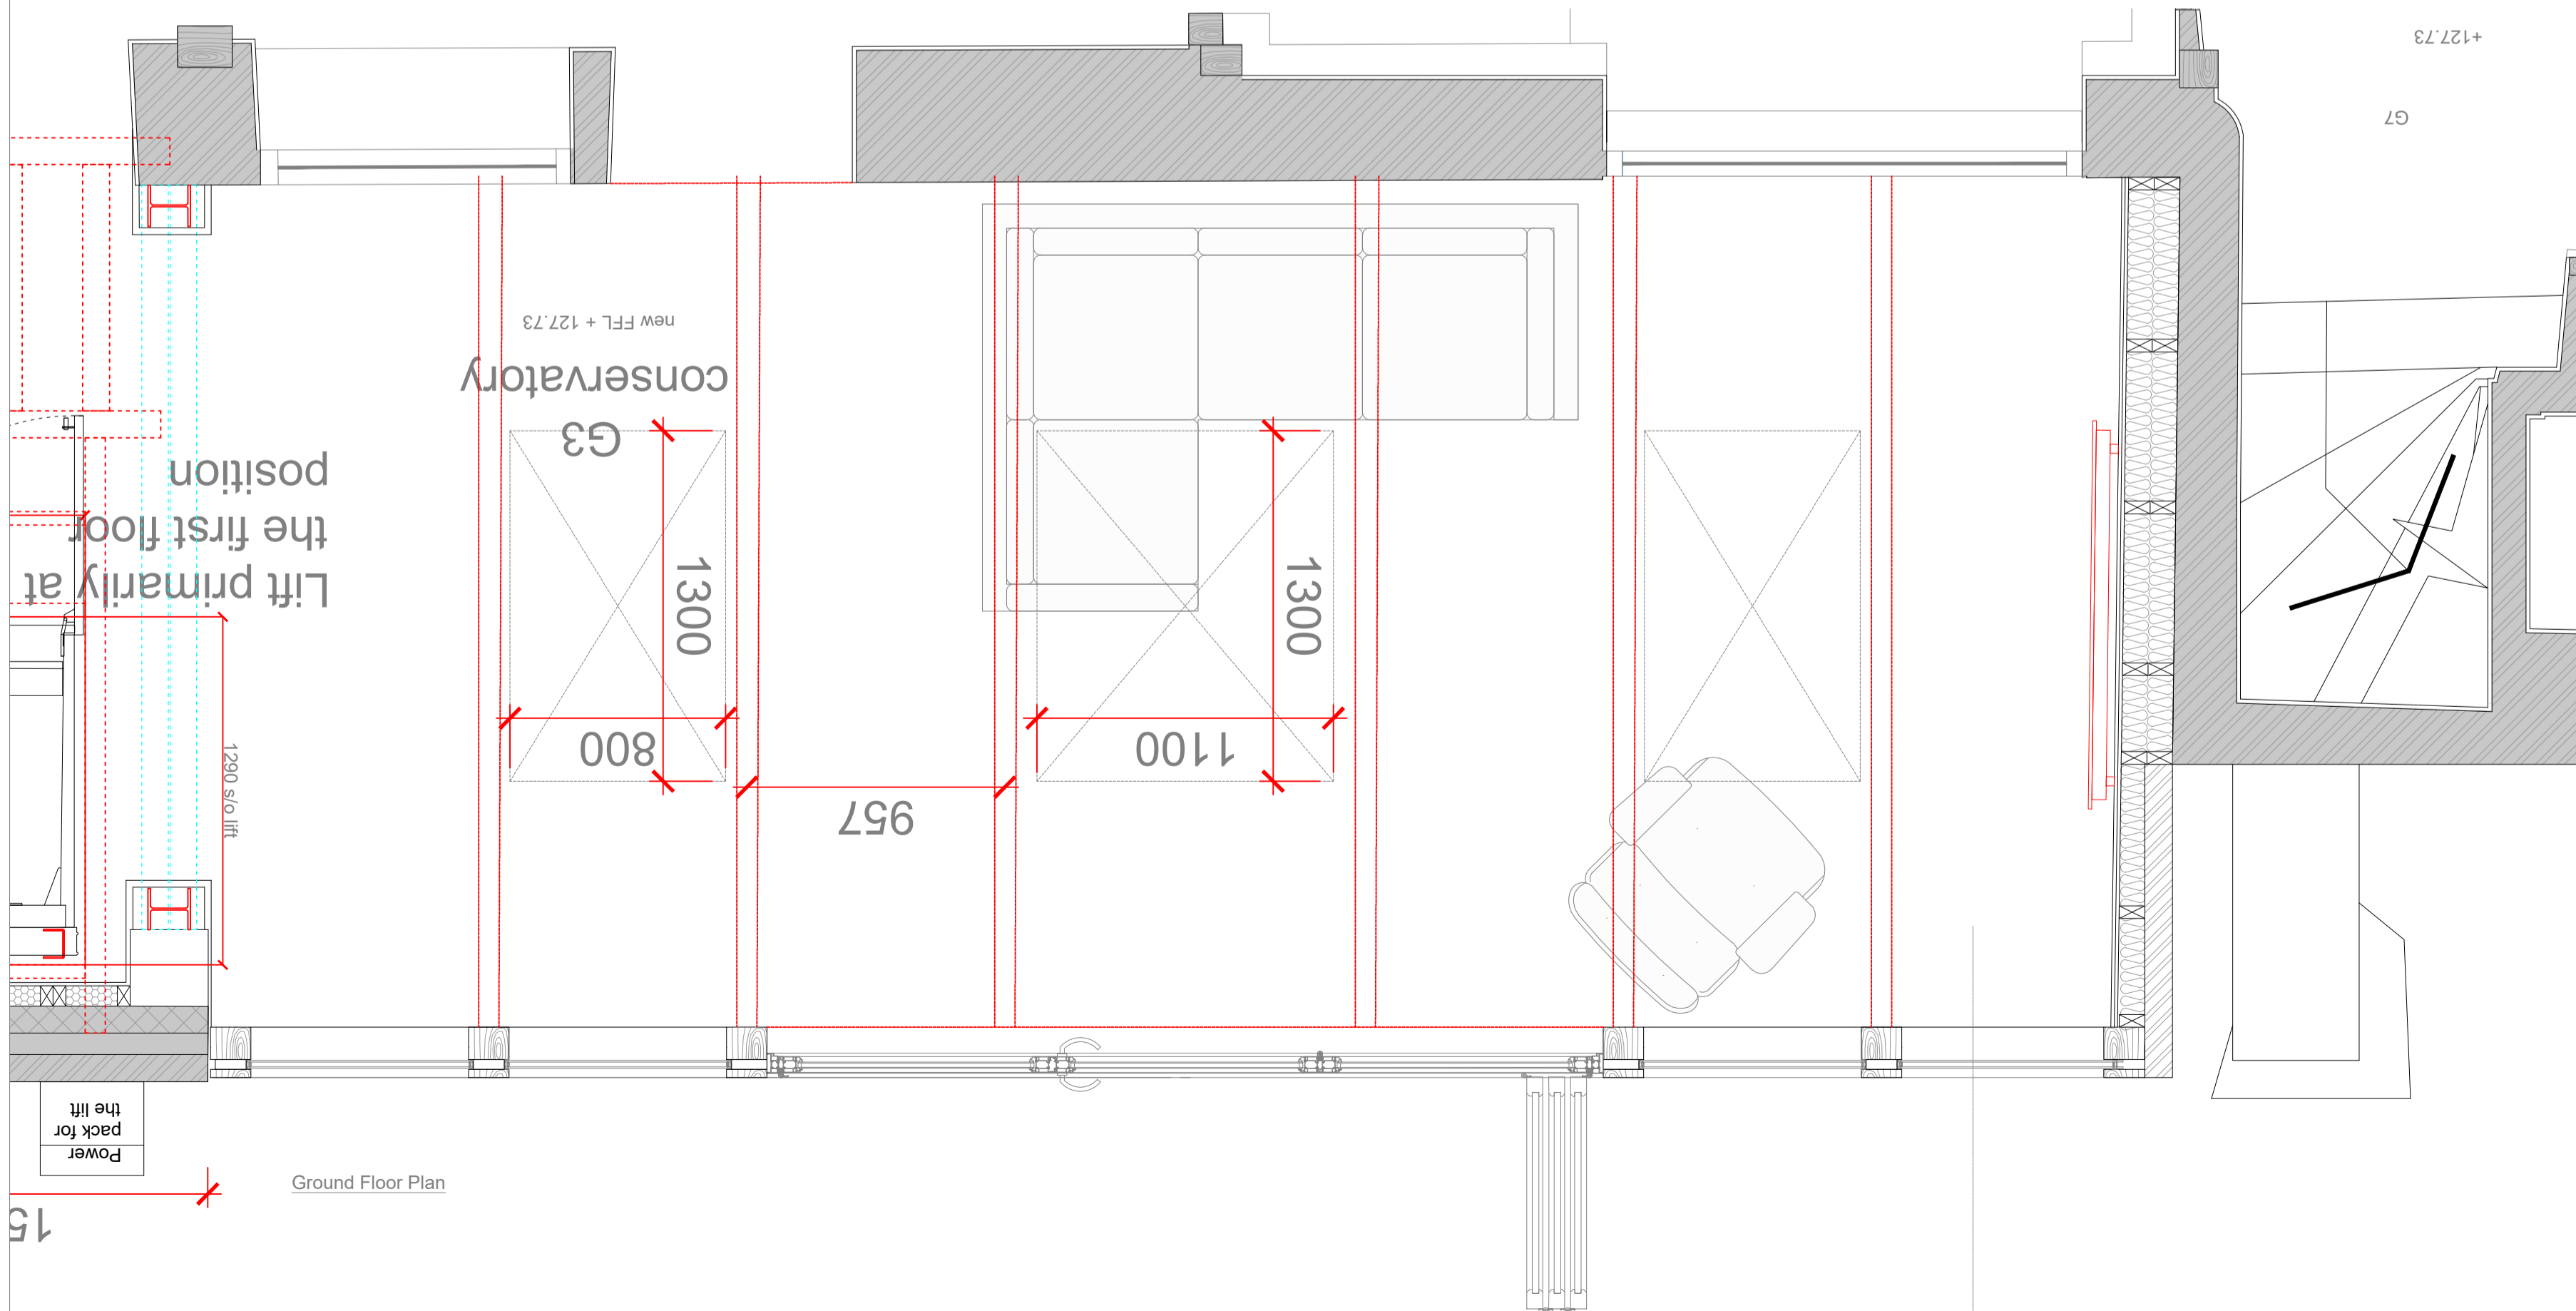

Ground Floor Plan

Rev	Description	Date
C	General update - scale bar added	22/04/24
B	Roof type reference no. added	04/04/24
A	General update_ Solid wall to the side, dwarf wall	12/02/24
DRAFT - ISSUED FOR COMMENT		

Client Robert McLennan		Description Proposed conservatory			
Project Great Bragmans Farm Bragmans Lane, WD3 4NY		Copyright Noades Architects Limited ©			
Scale@A1 1:20	Drawn AS	Date 29/01/24	Job No. 4249	Drawing No. 21-03	Rev C