




Front Elevation
Scale 1:50

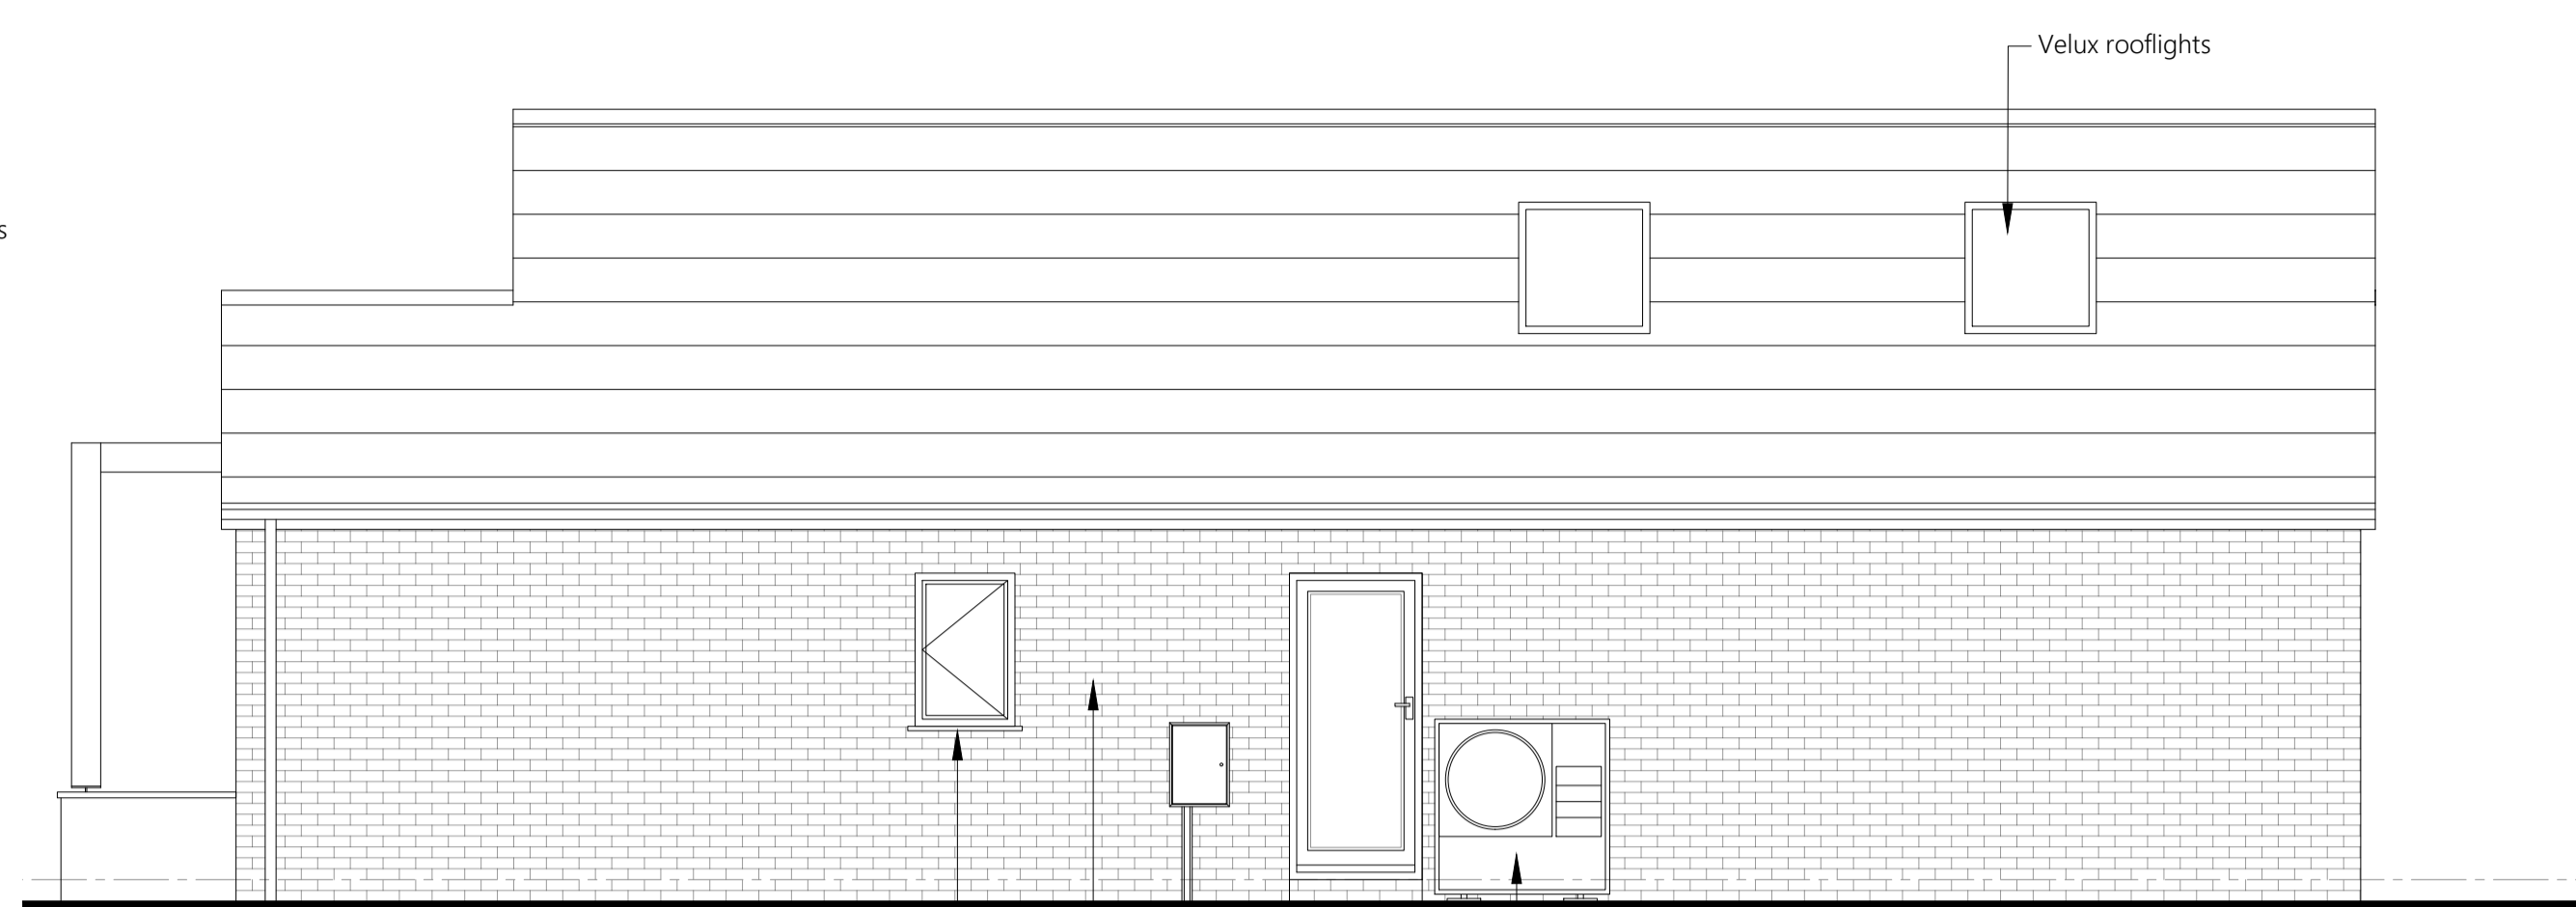

Side Elevation
Scale 1:50

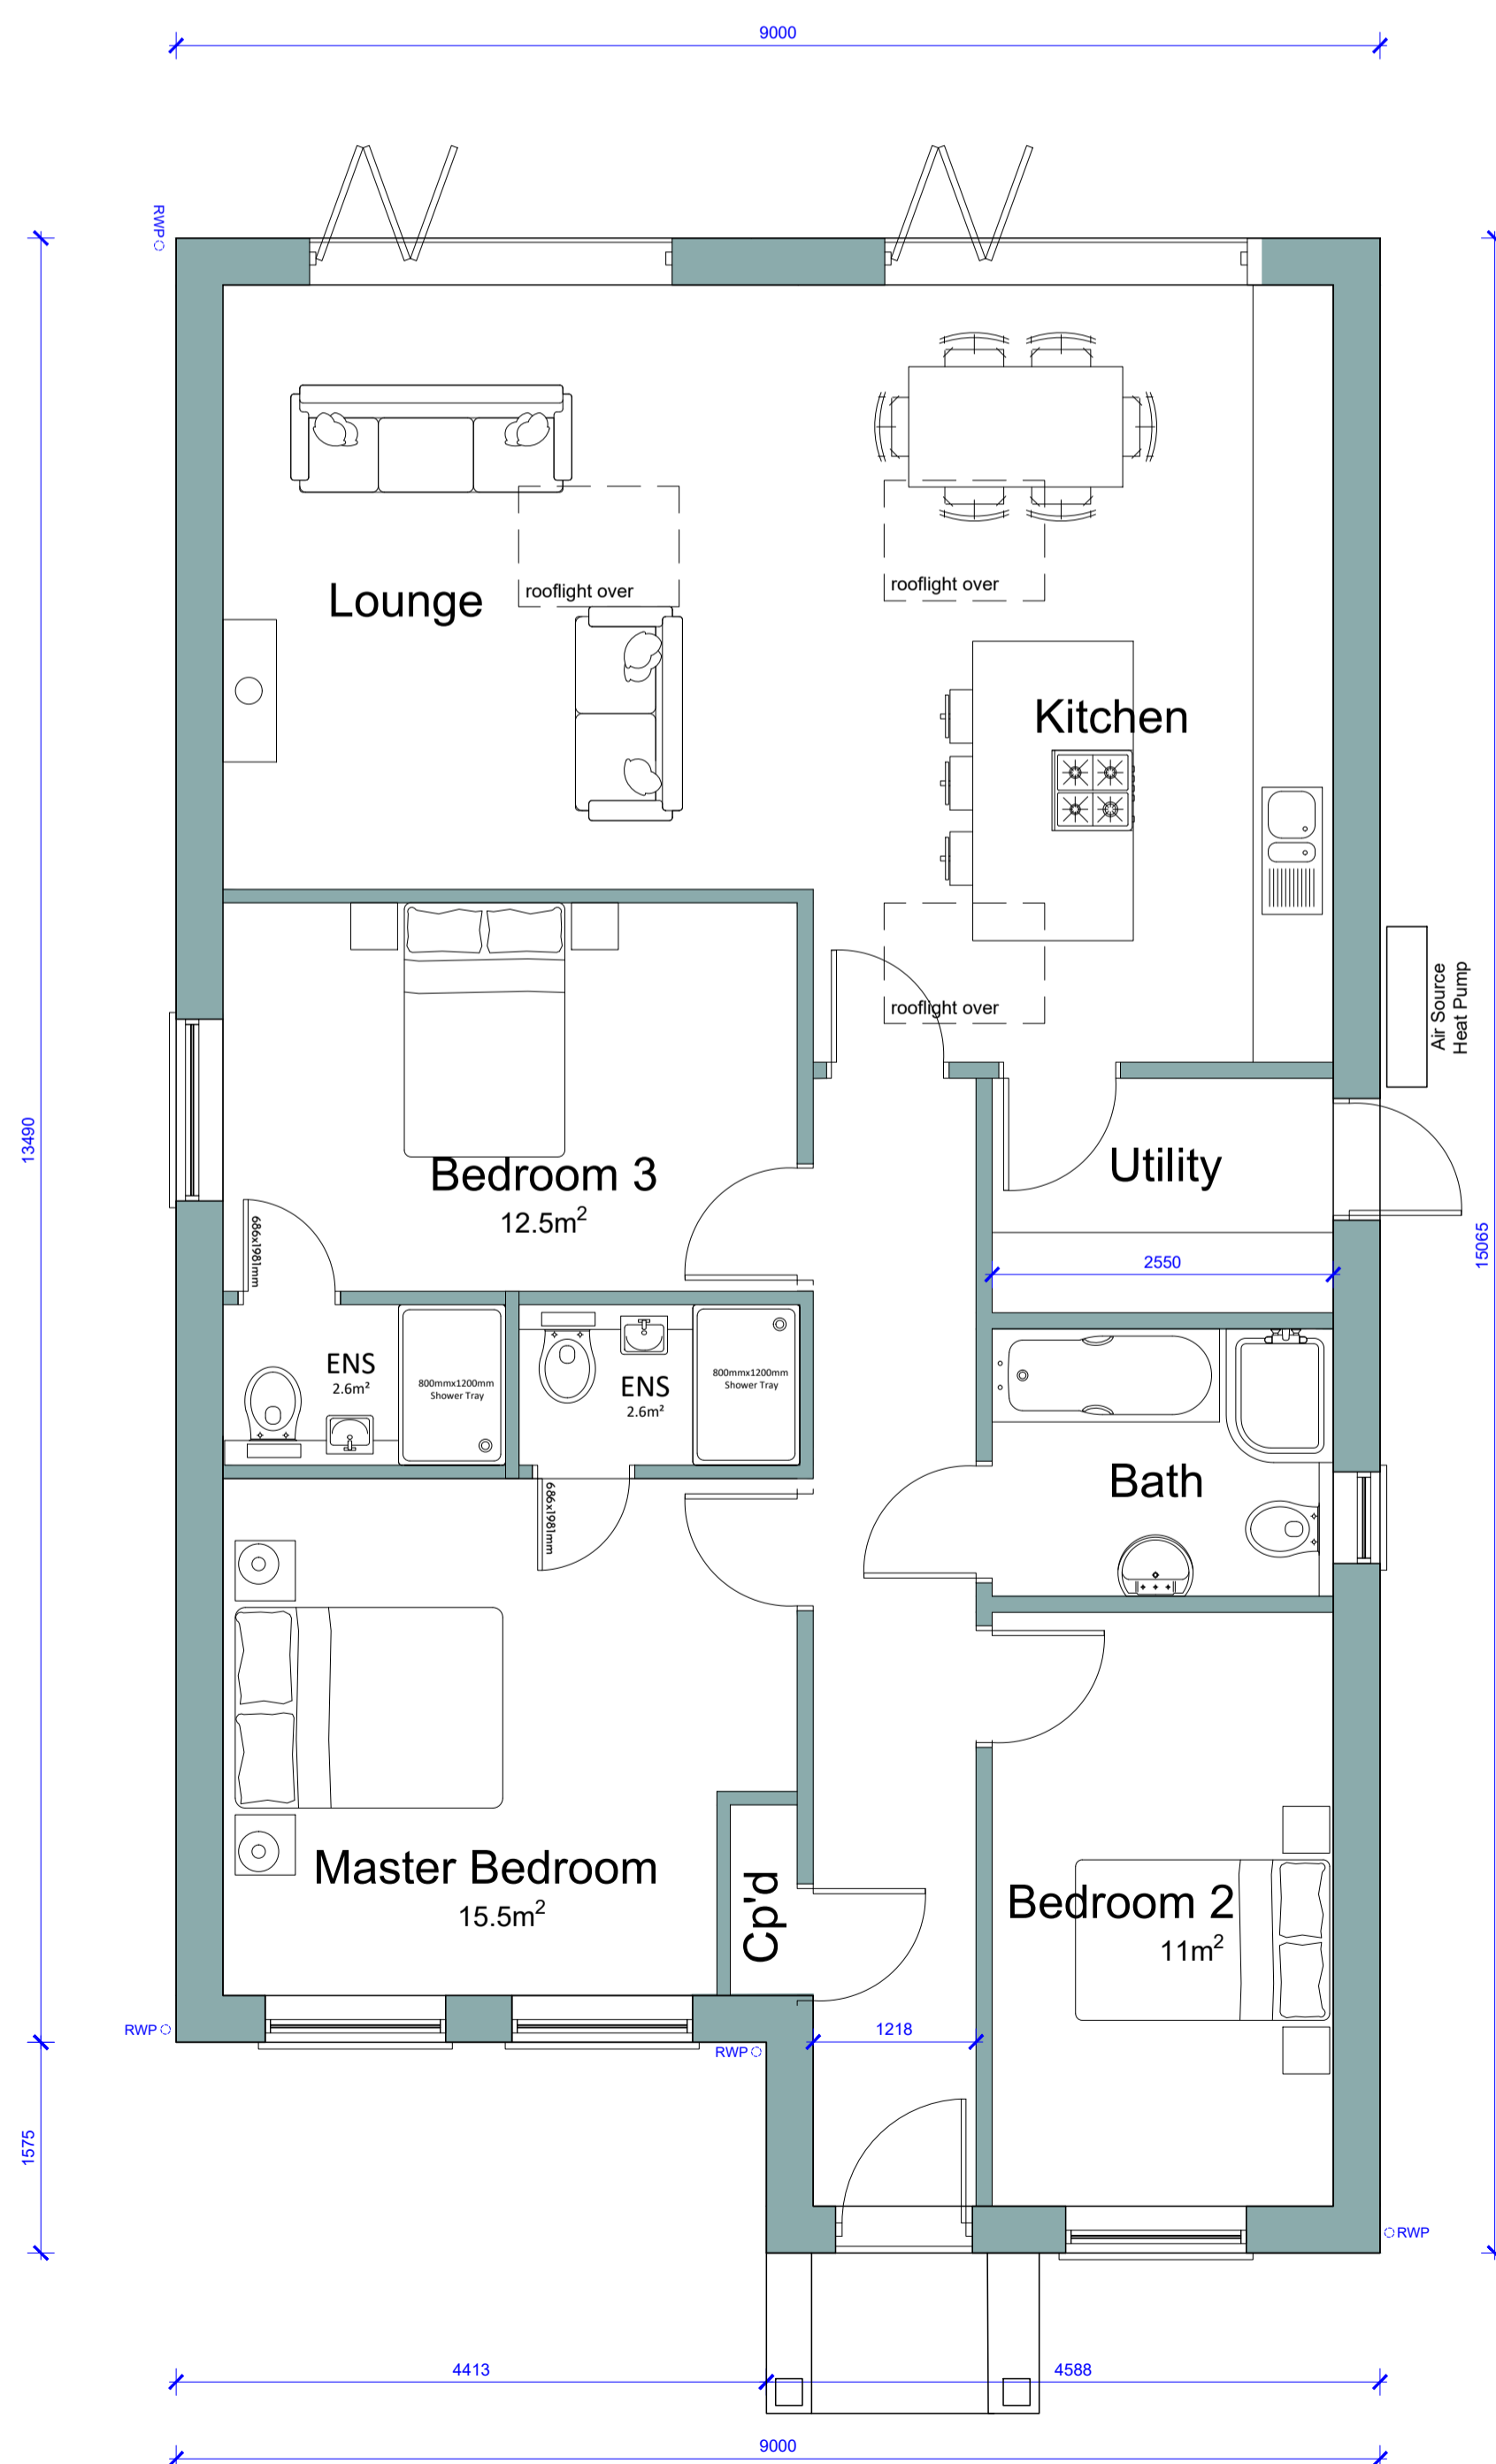


Proposed Floor Plan
Scale 1:50

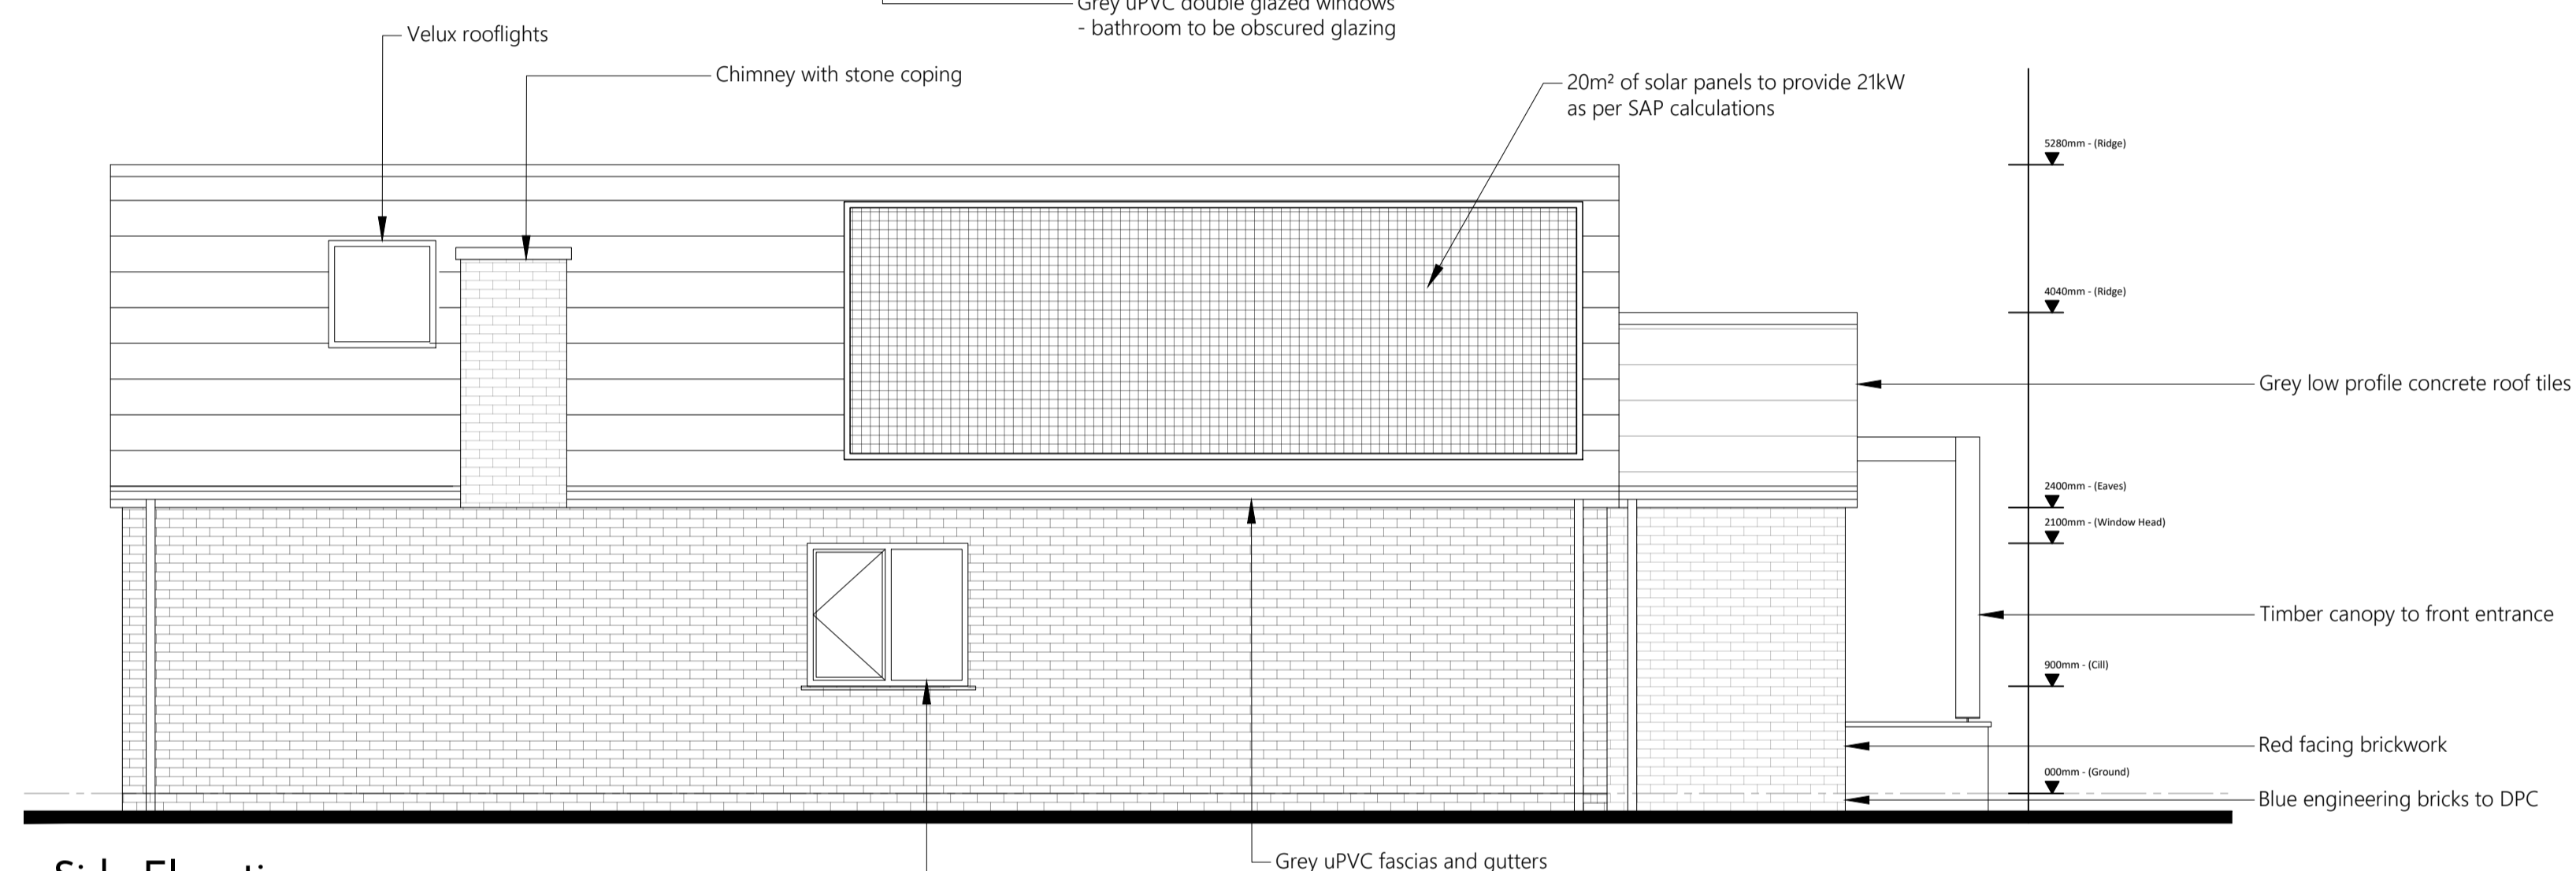

Side Elevation
Scale 1:50



Rear Elevation
Scale 1:50

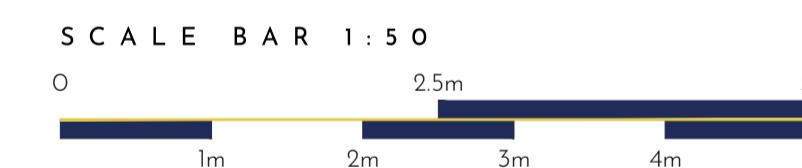

PLANNING

23,102-P-302

PROJECT / Proposed Residential Development
Land to the rear of 189 Newark Rd,
North Hykeham

TITLE / Proposed Plans and Elevations

SCALE / 1:50 @A1 **DRAWN BY** / AW

This drawing is a copyright of Wilson Architects Ltd. This drawing not to be used other than the purpose for which it was prepared and is to be read in conjunction with all other project documentation. All dimensions are to be checked onsite by the Main Contractor prior to work commencing. Do not scale off this drawing. The Architect is to be informed immediately of any discrepancies and where in doubt - ask.



W / www.wilsonarchitects.co.uk
E / info@wilsonarchitects.co.uk
T / 01522 837232