



NORTH ELEVATION... 1:100



- EXTERNAL FINISHES**
- Natural slate roof finish
  - Grey plain cement bands around doors and windows.
  - Granite coloured stone base course and porch walls
  - White wet dash render to walls.
  - Timber cladding to dormers and spandrels
  - PVCu fascia and bargeboard.
  - Grey Aluclad windows and sliding doors.
  - Grey composite door
  - Black galvanised gutters and downpipes.




WEST ELEVATION... 1:100



EAST ELEVATION... 1:100



SOUTH ELEVATION... 1:100

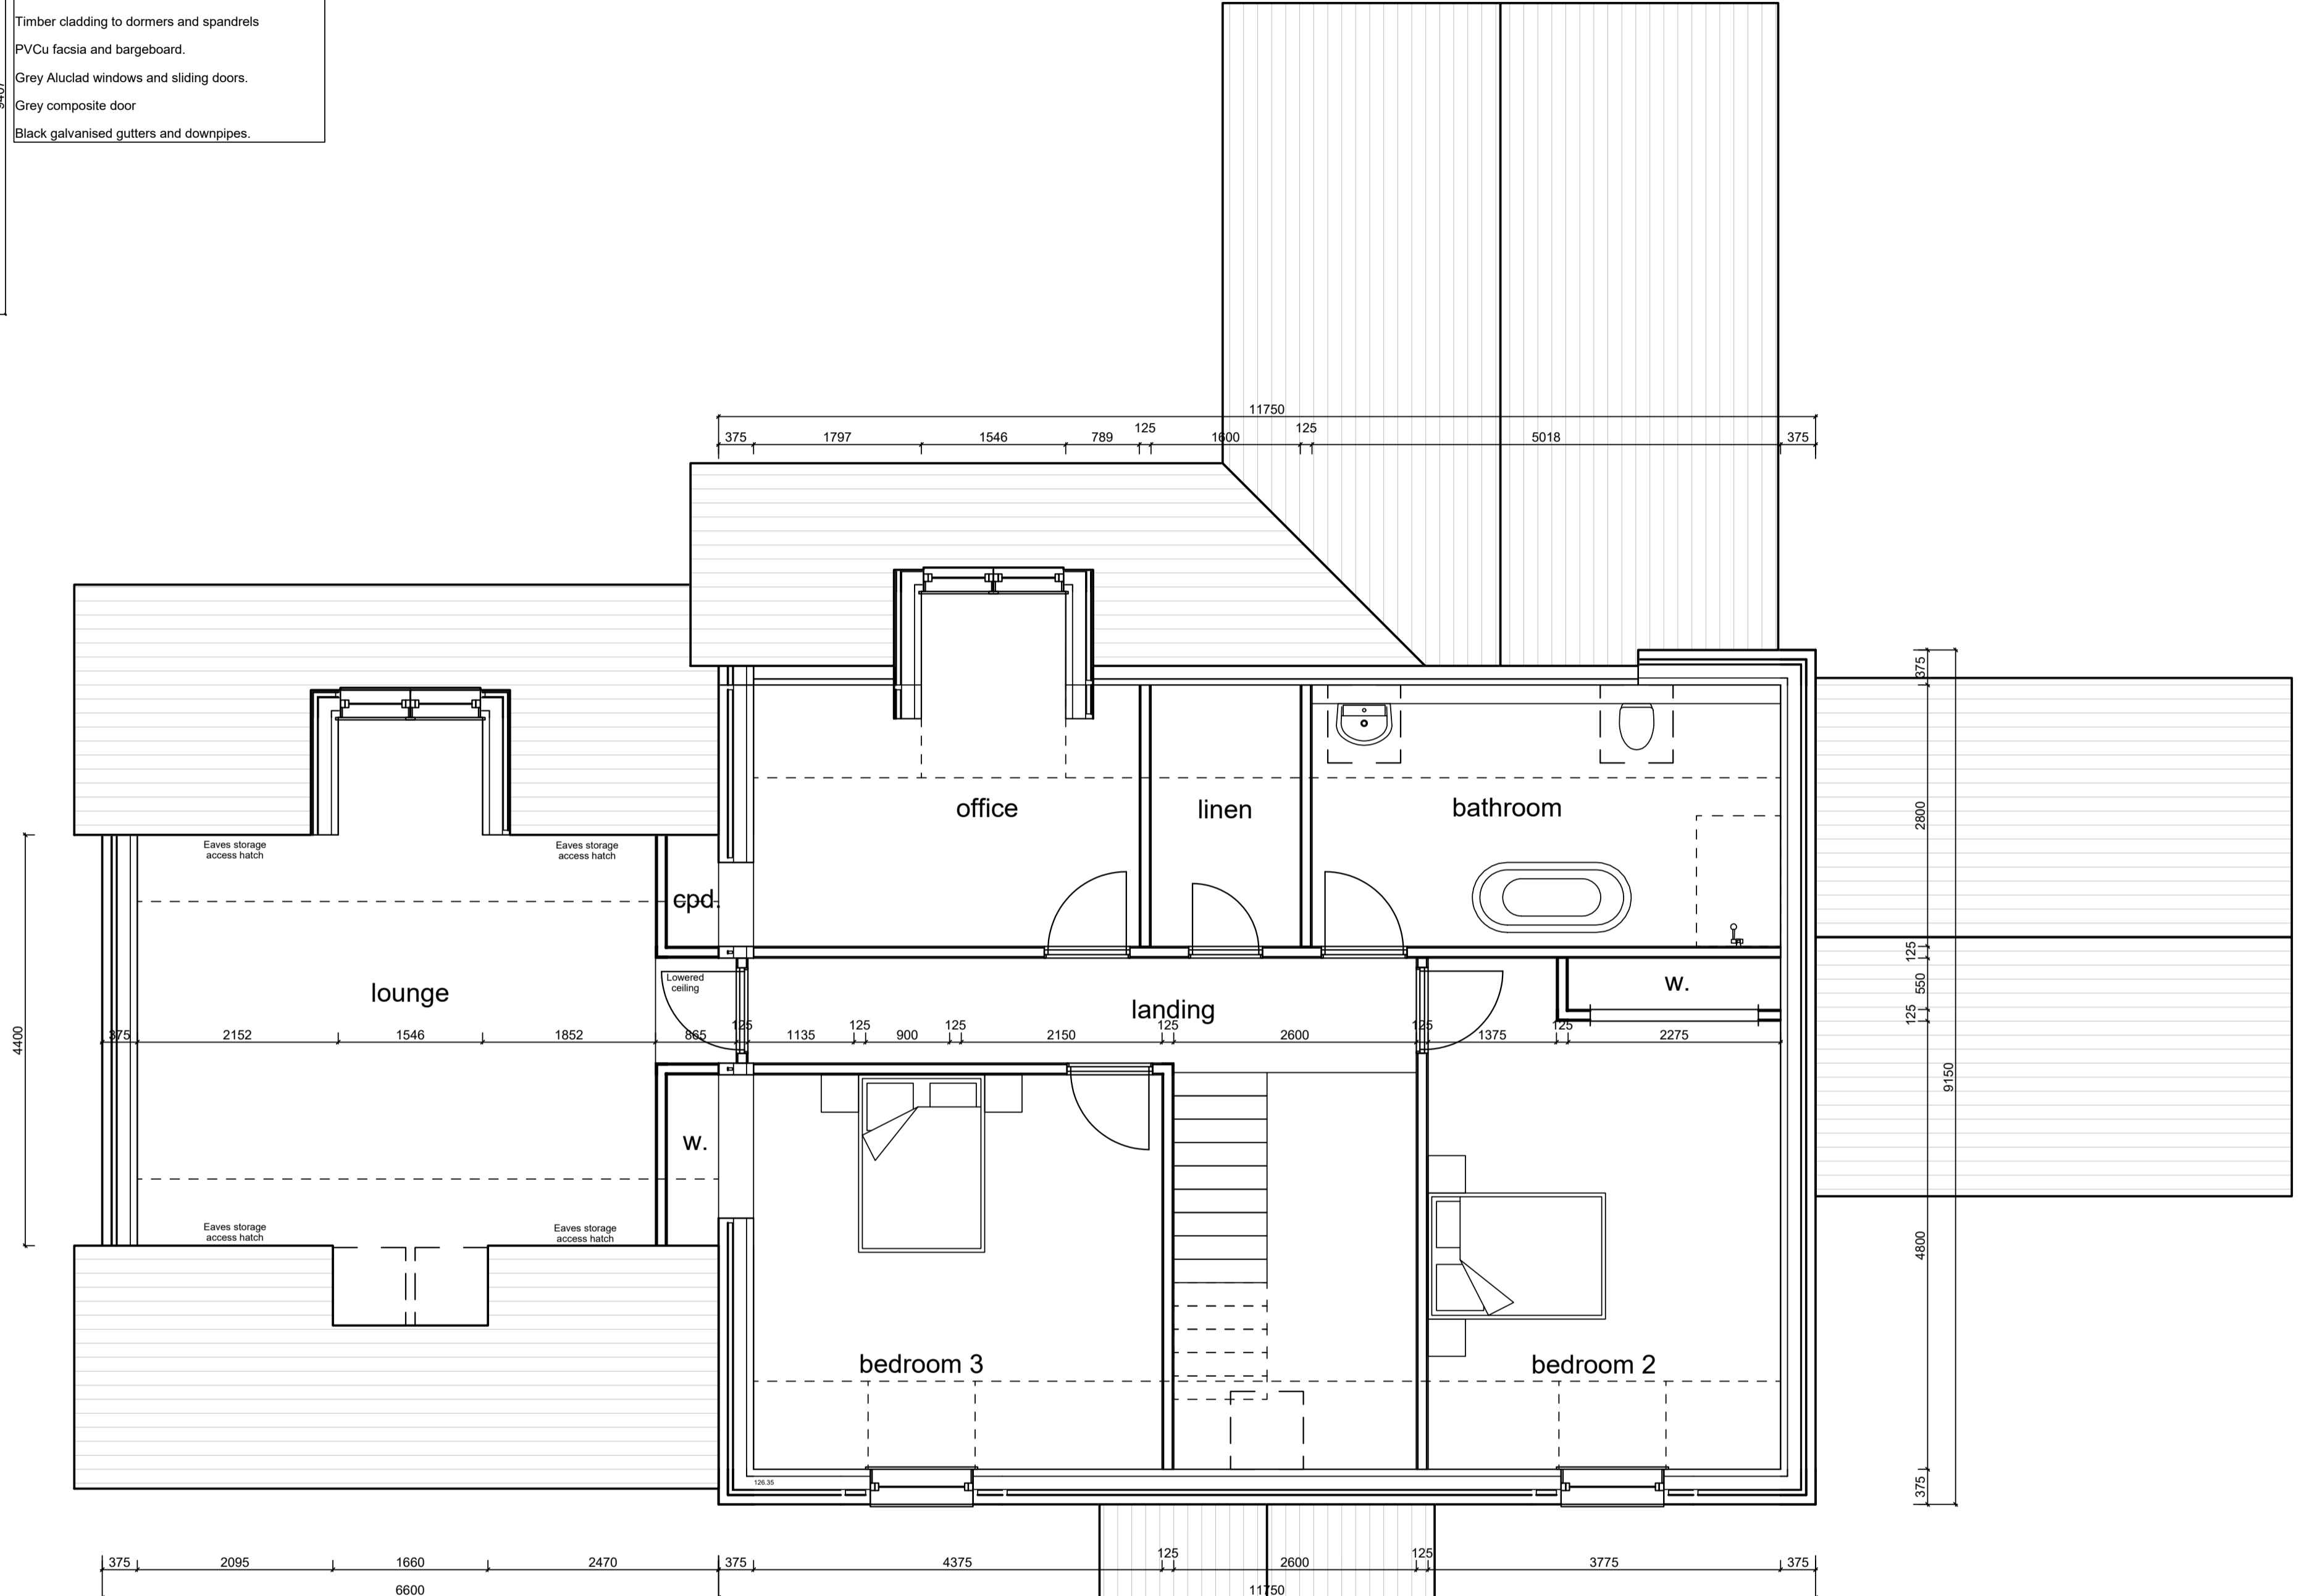

FIRST FLOOR PLAN... 1:50  
Floor Area - 126m<sup>2</sup>



Rev. D - External finishes amended	J.B.	23/04/24
Rev. C - Ensuite window repositioned	J.B.	07/02/24
Rev. B - Porch amended	J.B.	05/02/24
Rev. A - Lounge amended	J.B.	30/01/24
REVISION	INT	DATE



28 Bank Street, Alloa, Clackmannanshire FK10 1HP  
Tel. 01259 216500  
email. gfd@greenfieldsdesign.co.uk

Title - FF Plan and Elevations  
Project - Bolam-Peel / Polson  
Plot Adj, Glenfinnan, Findon

SCALE	1:50	DRAWN BY	JB
DATE	06/12/2023	DRAWING NO	11964-12'd
SHEET	A1	PROJECT NAME	Bola1