

GREY SLATES
 DARK BROWN FASCIA / SOFFITS
 GREY RAINWATER GUTTERS
 CREAM WET DASH WALLS
 WHITE PVC WINDOWS / DOORS

GARY GRANT ARCHITECT
 MUIR CROFT BALLOGIE ABOYNE AB34 5DJ.
 TELE 07936 055778
 email : ggrantarchitect@aol.com

27 RAMSAY ROAD
 BANCHORY
 AB31 5TS.





PROPOSED GROUND FLOOR PLAN ::
 ELEVATIONS.

MR. A. GLEGG.

Job No. T 1215	Date APRIL 2024	Rev.
Drawing No L (-) 04	Scale as shown @ A2	A



ELEVATIONS

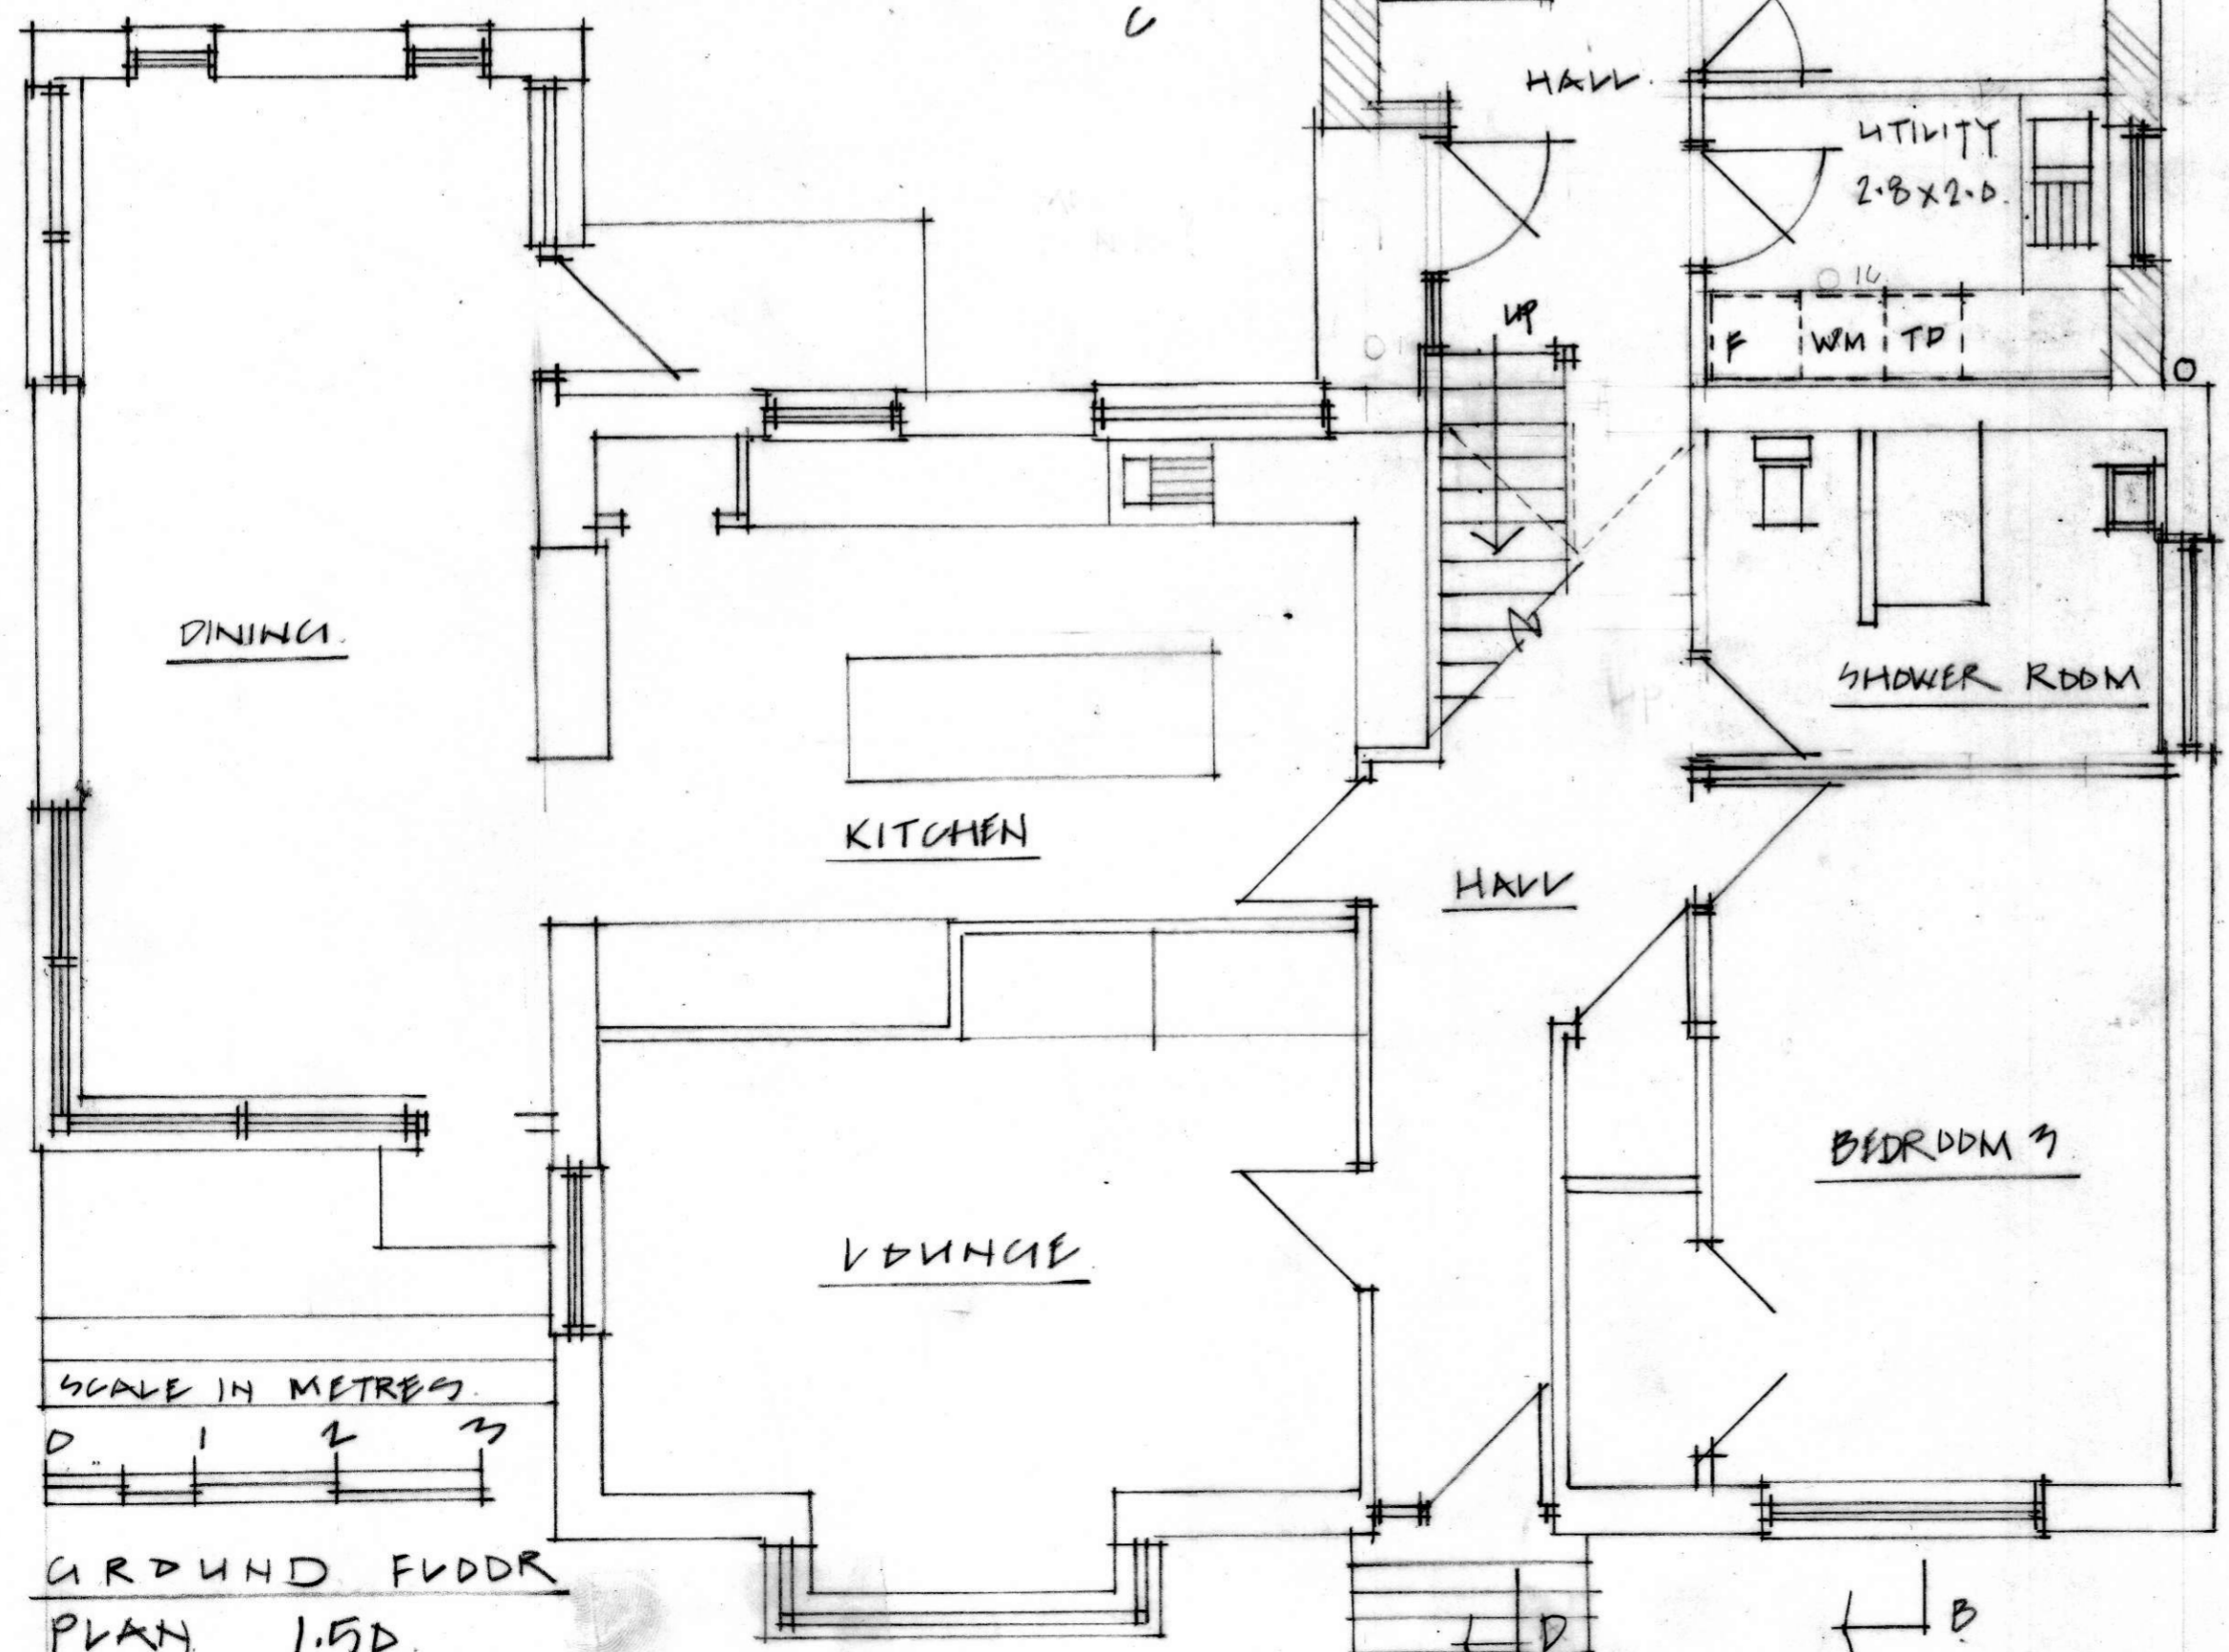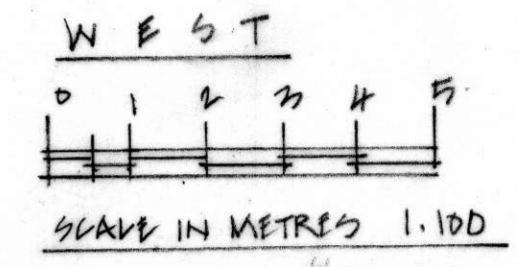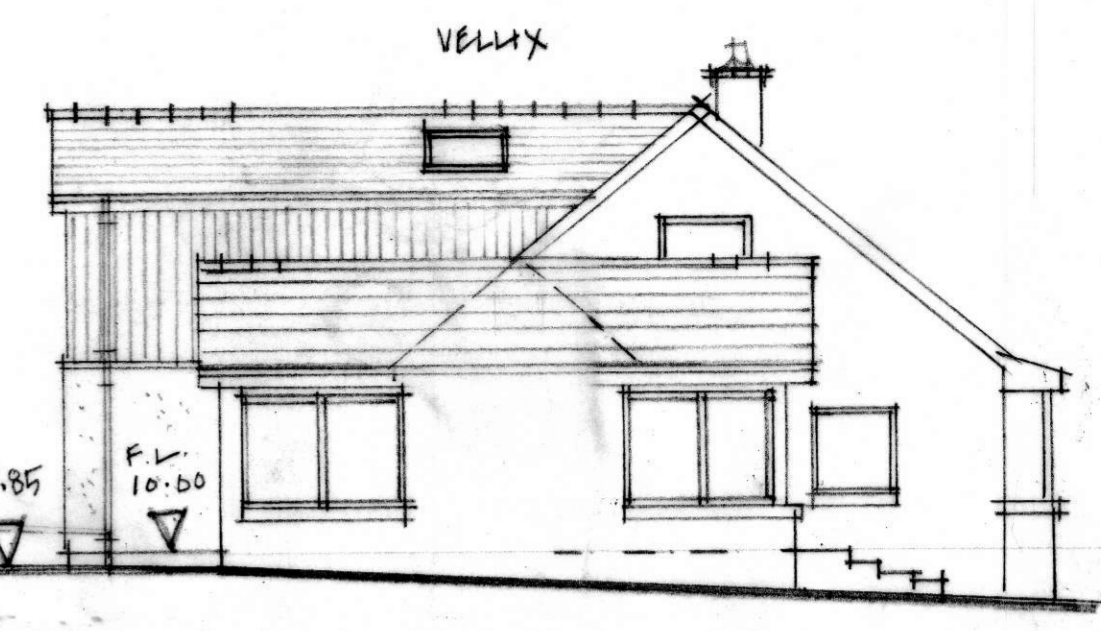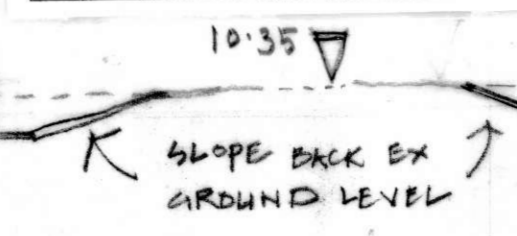


SCALE IN METRES



GROUND FLOOR PLAN 1:50



PART WEST

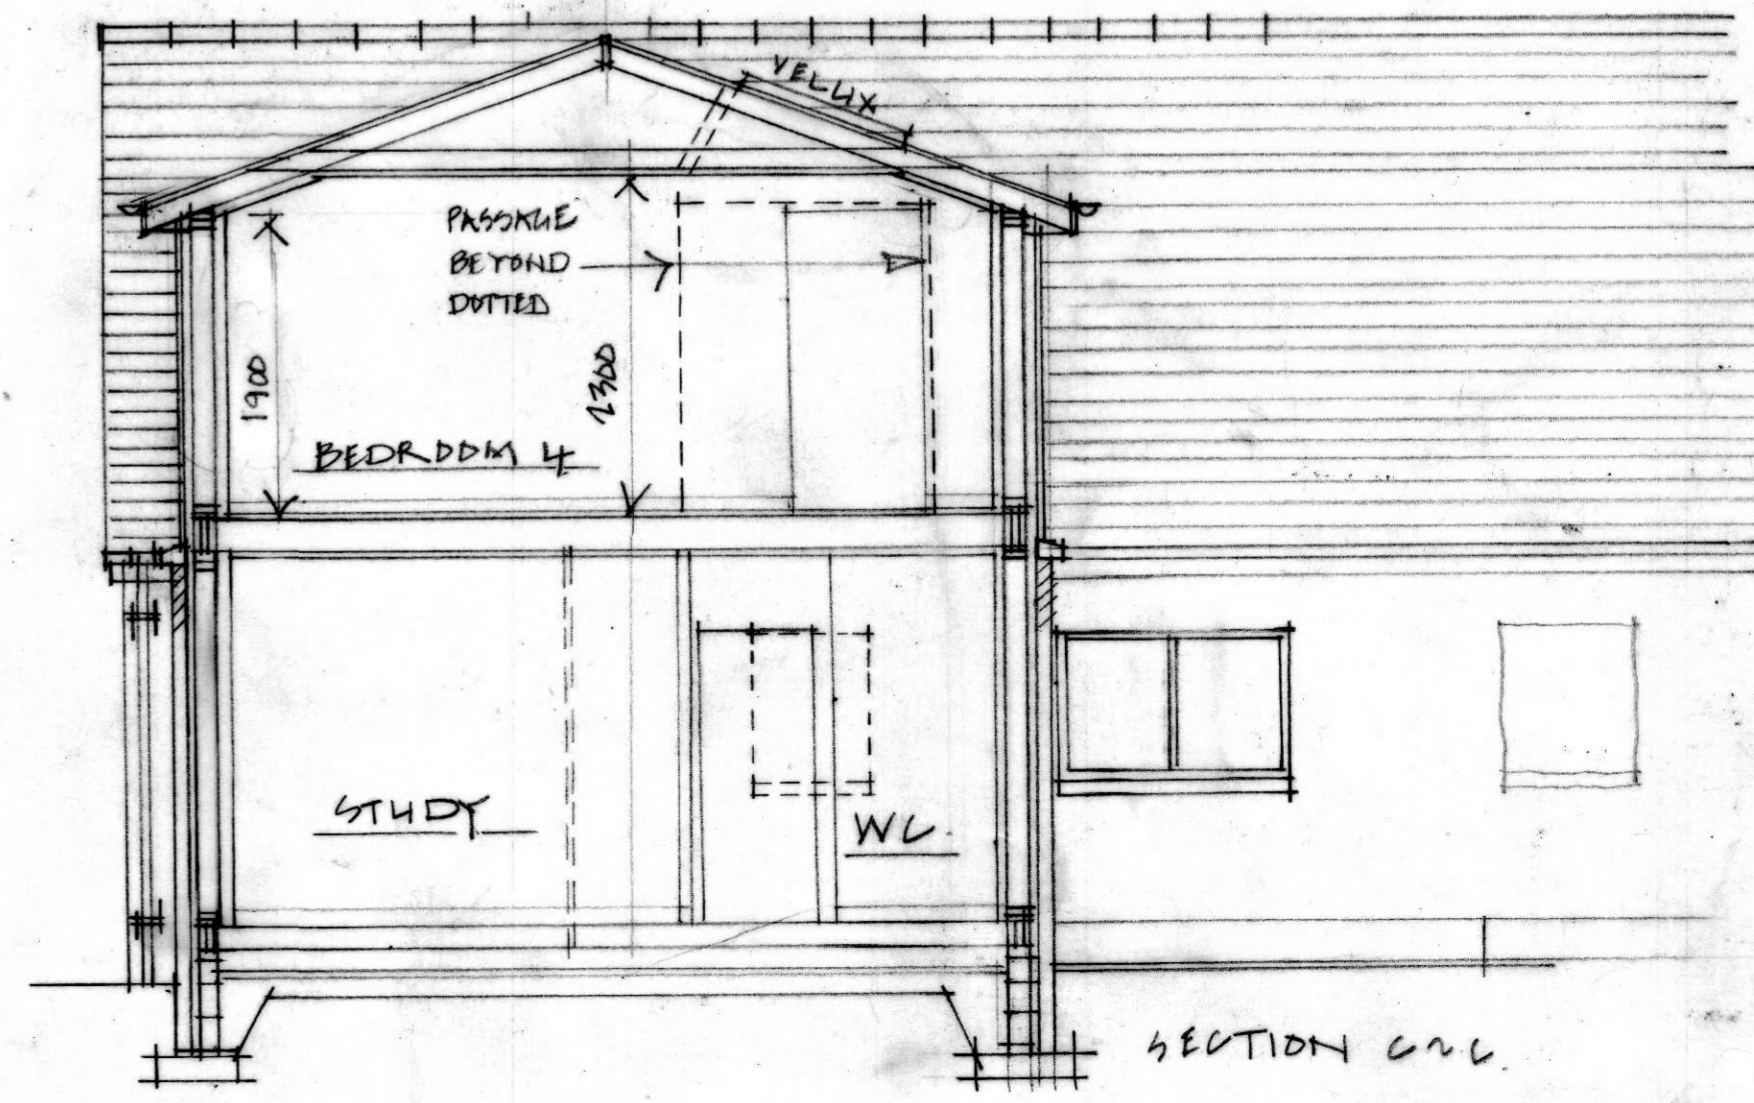

SECTION C-C