


SCALE IN METRES
 0 1 2 3
 FIRST FLOOR
 PLAN 150

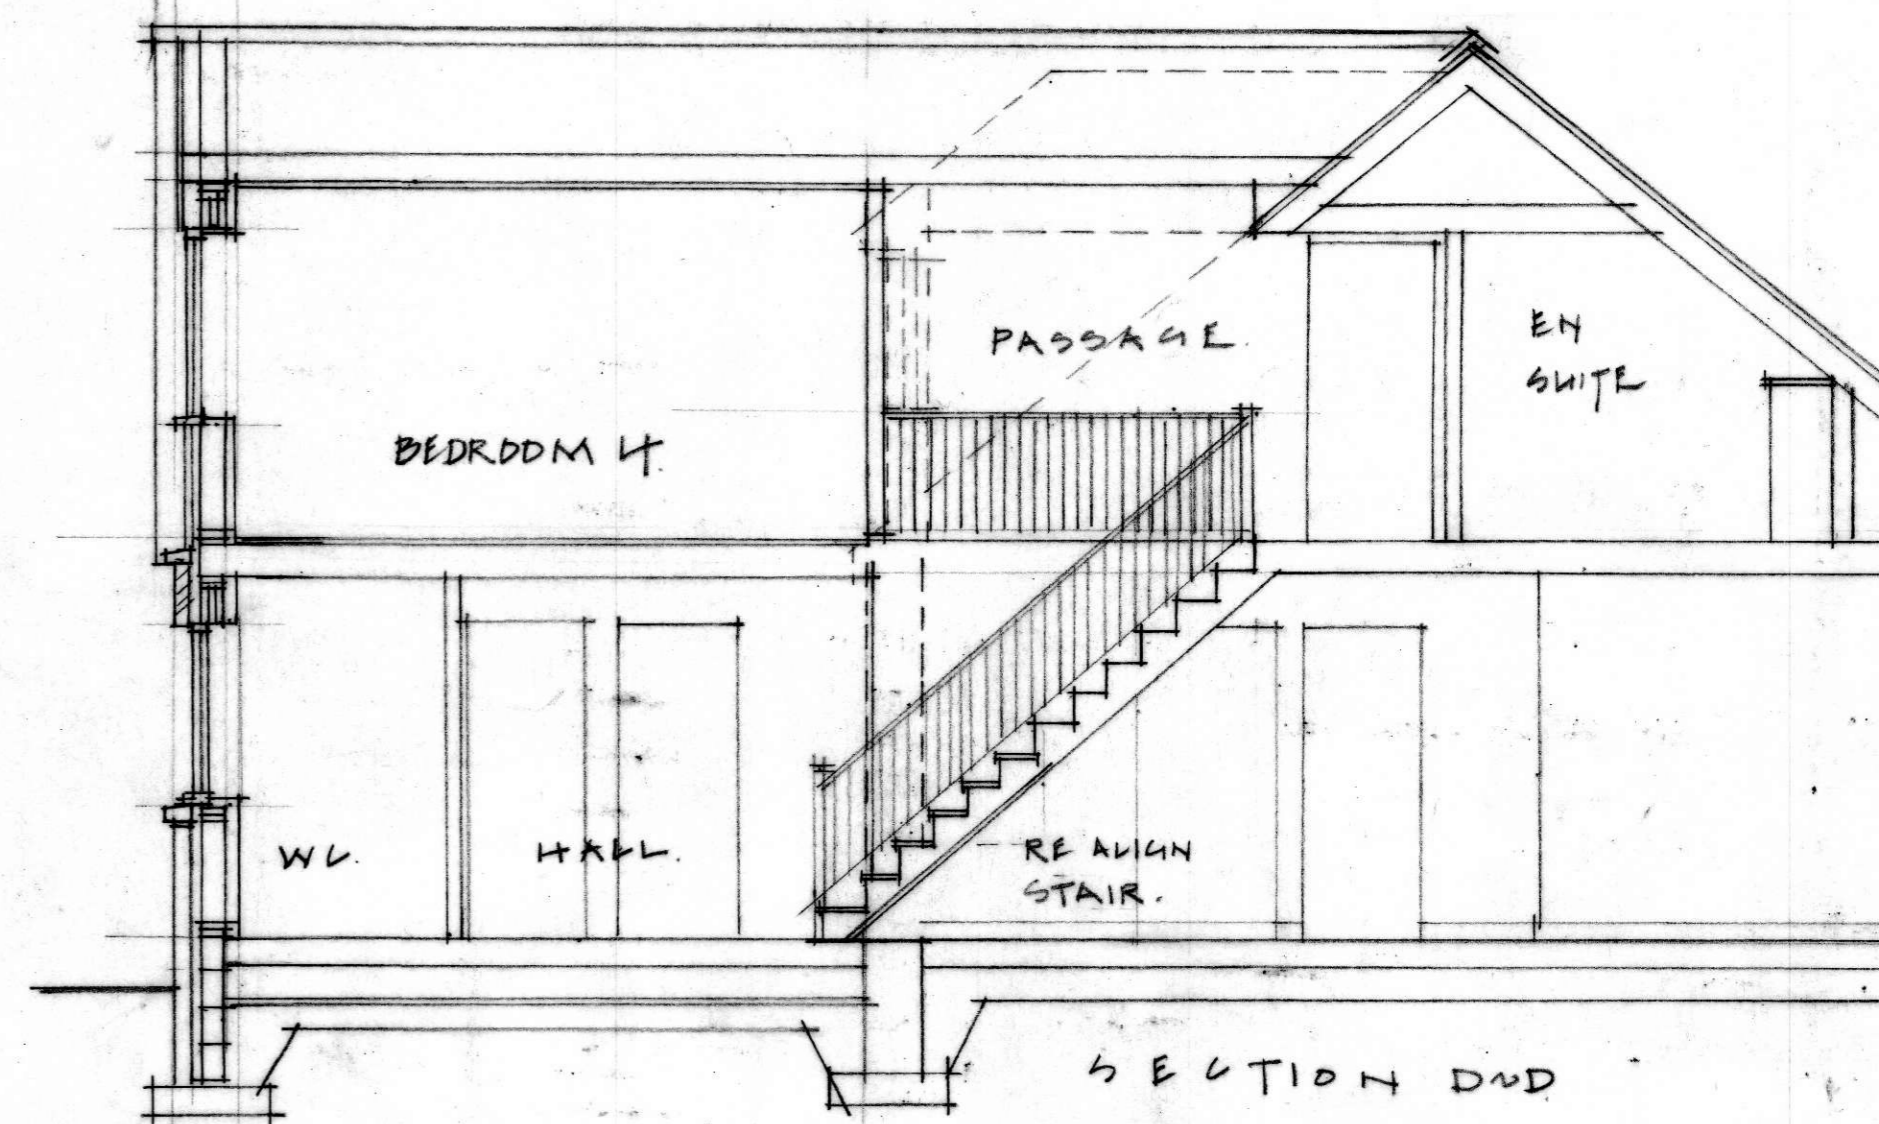

GARY GRANT ARCHITECT MUIR CROFT BALLOGIE ABOYNE AB34 5DJ. TELE 07936 055778 email : ggrantarchitect@aol.com		
27 RAMSAY ROAD BANCHORY AB31 5TS.		
PROPOSED FIRST FLOOR PLAN :: SECTION		
MR. A. GLEGG.		
Job No. T 1215	Date APRIL 2024	Rev.
Drawing No L (-) 05	Scale as shown@A2	