
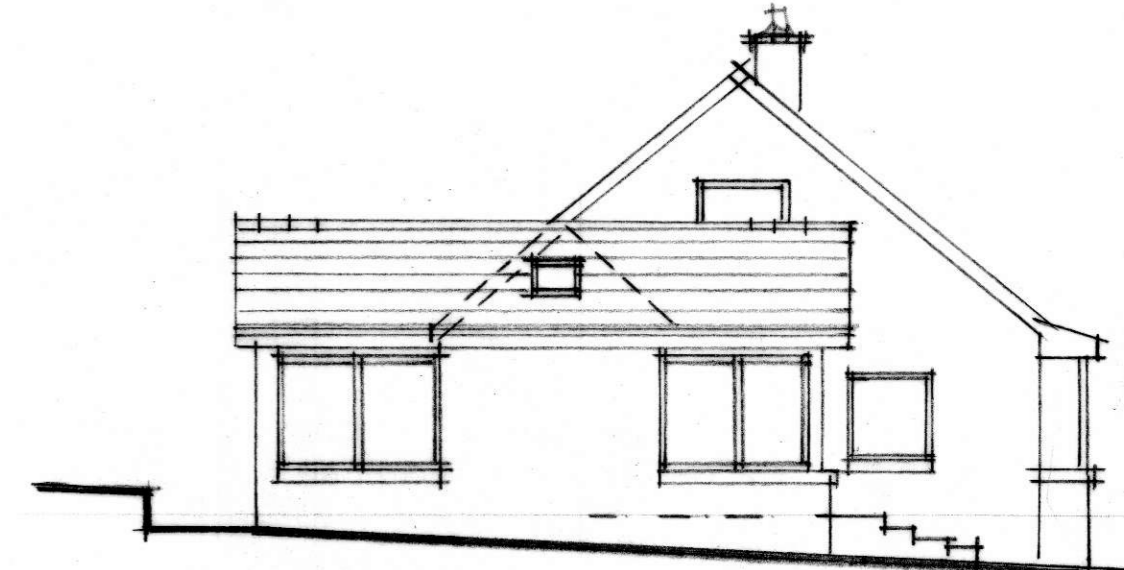
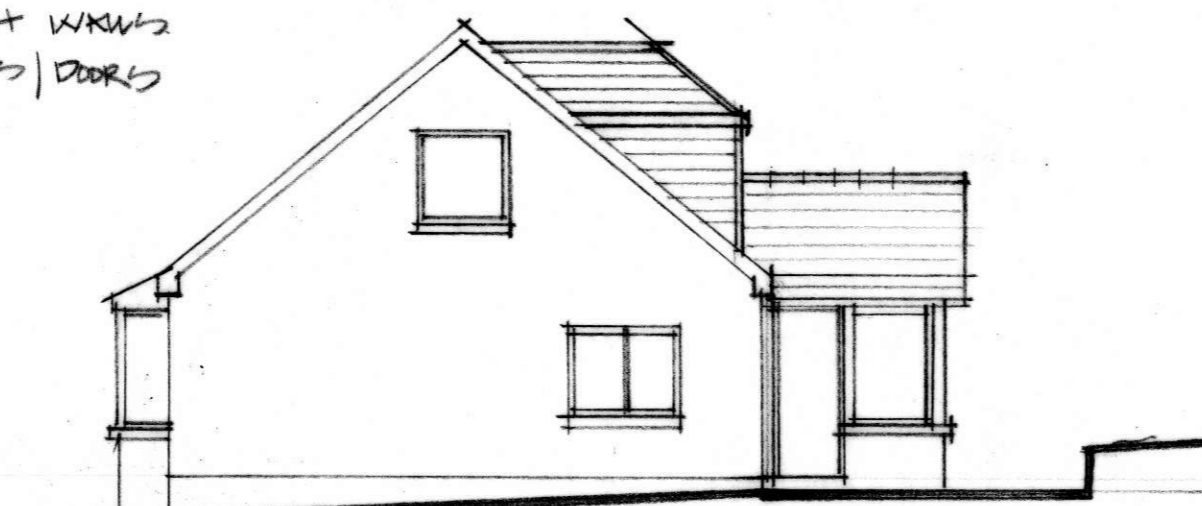


GREY BRITVOLCK SLATES
 DARK BROWN FASCIA / SOFFITS
 GREY RAINWATER GUTTERS
 CREAM WET DRESS WALLS
 WHITE PVC WINDOWS / DOORS

ELEVATIONS

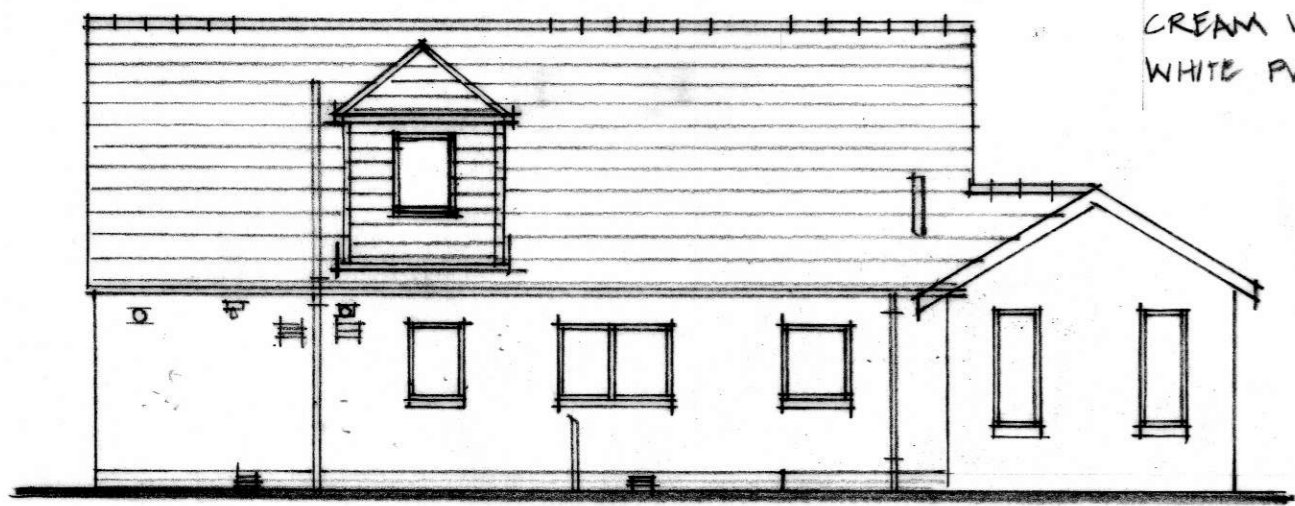


N O R T H

E A S T


W E S T



SCALE IN METRES 1:100

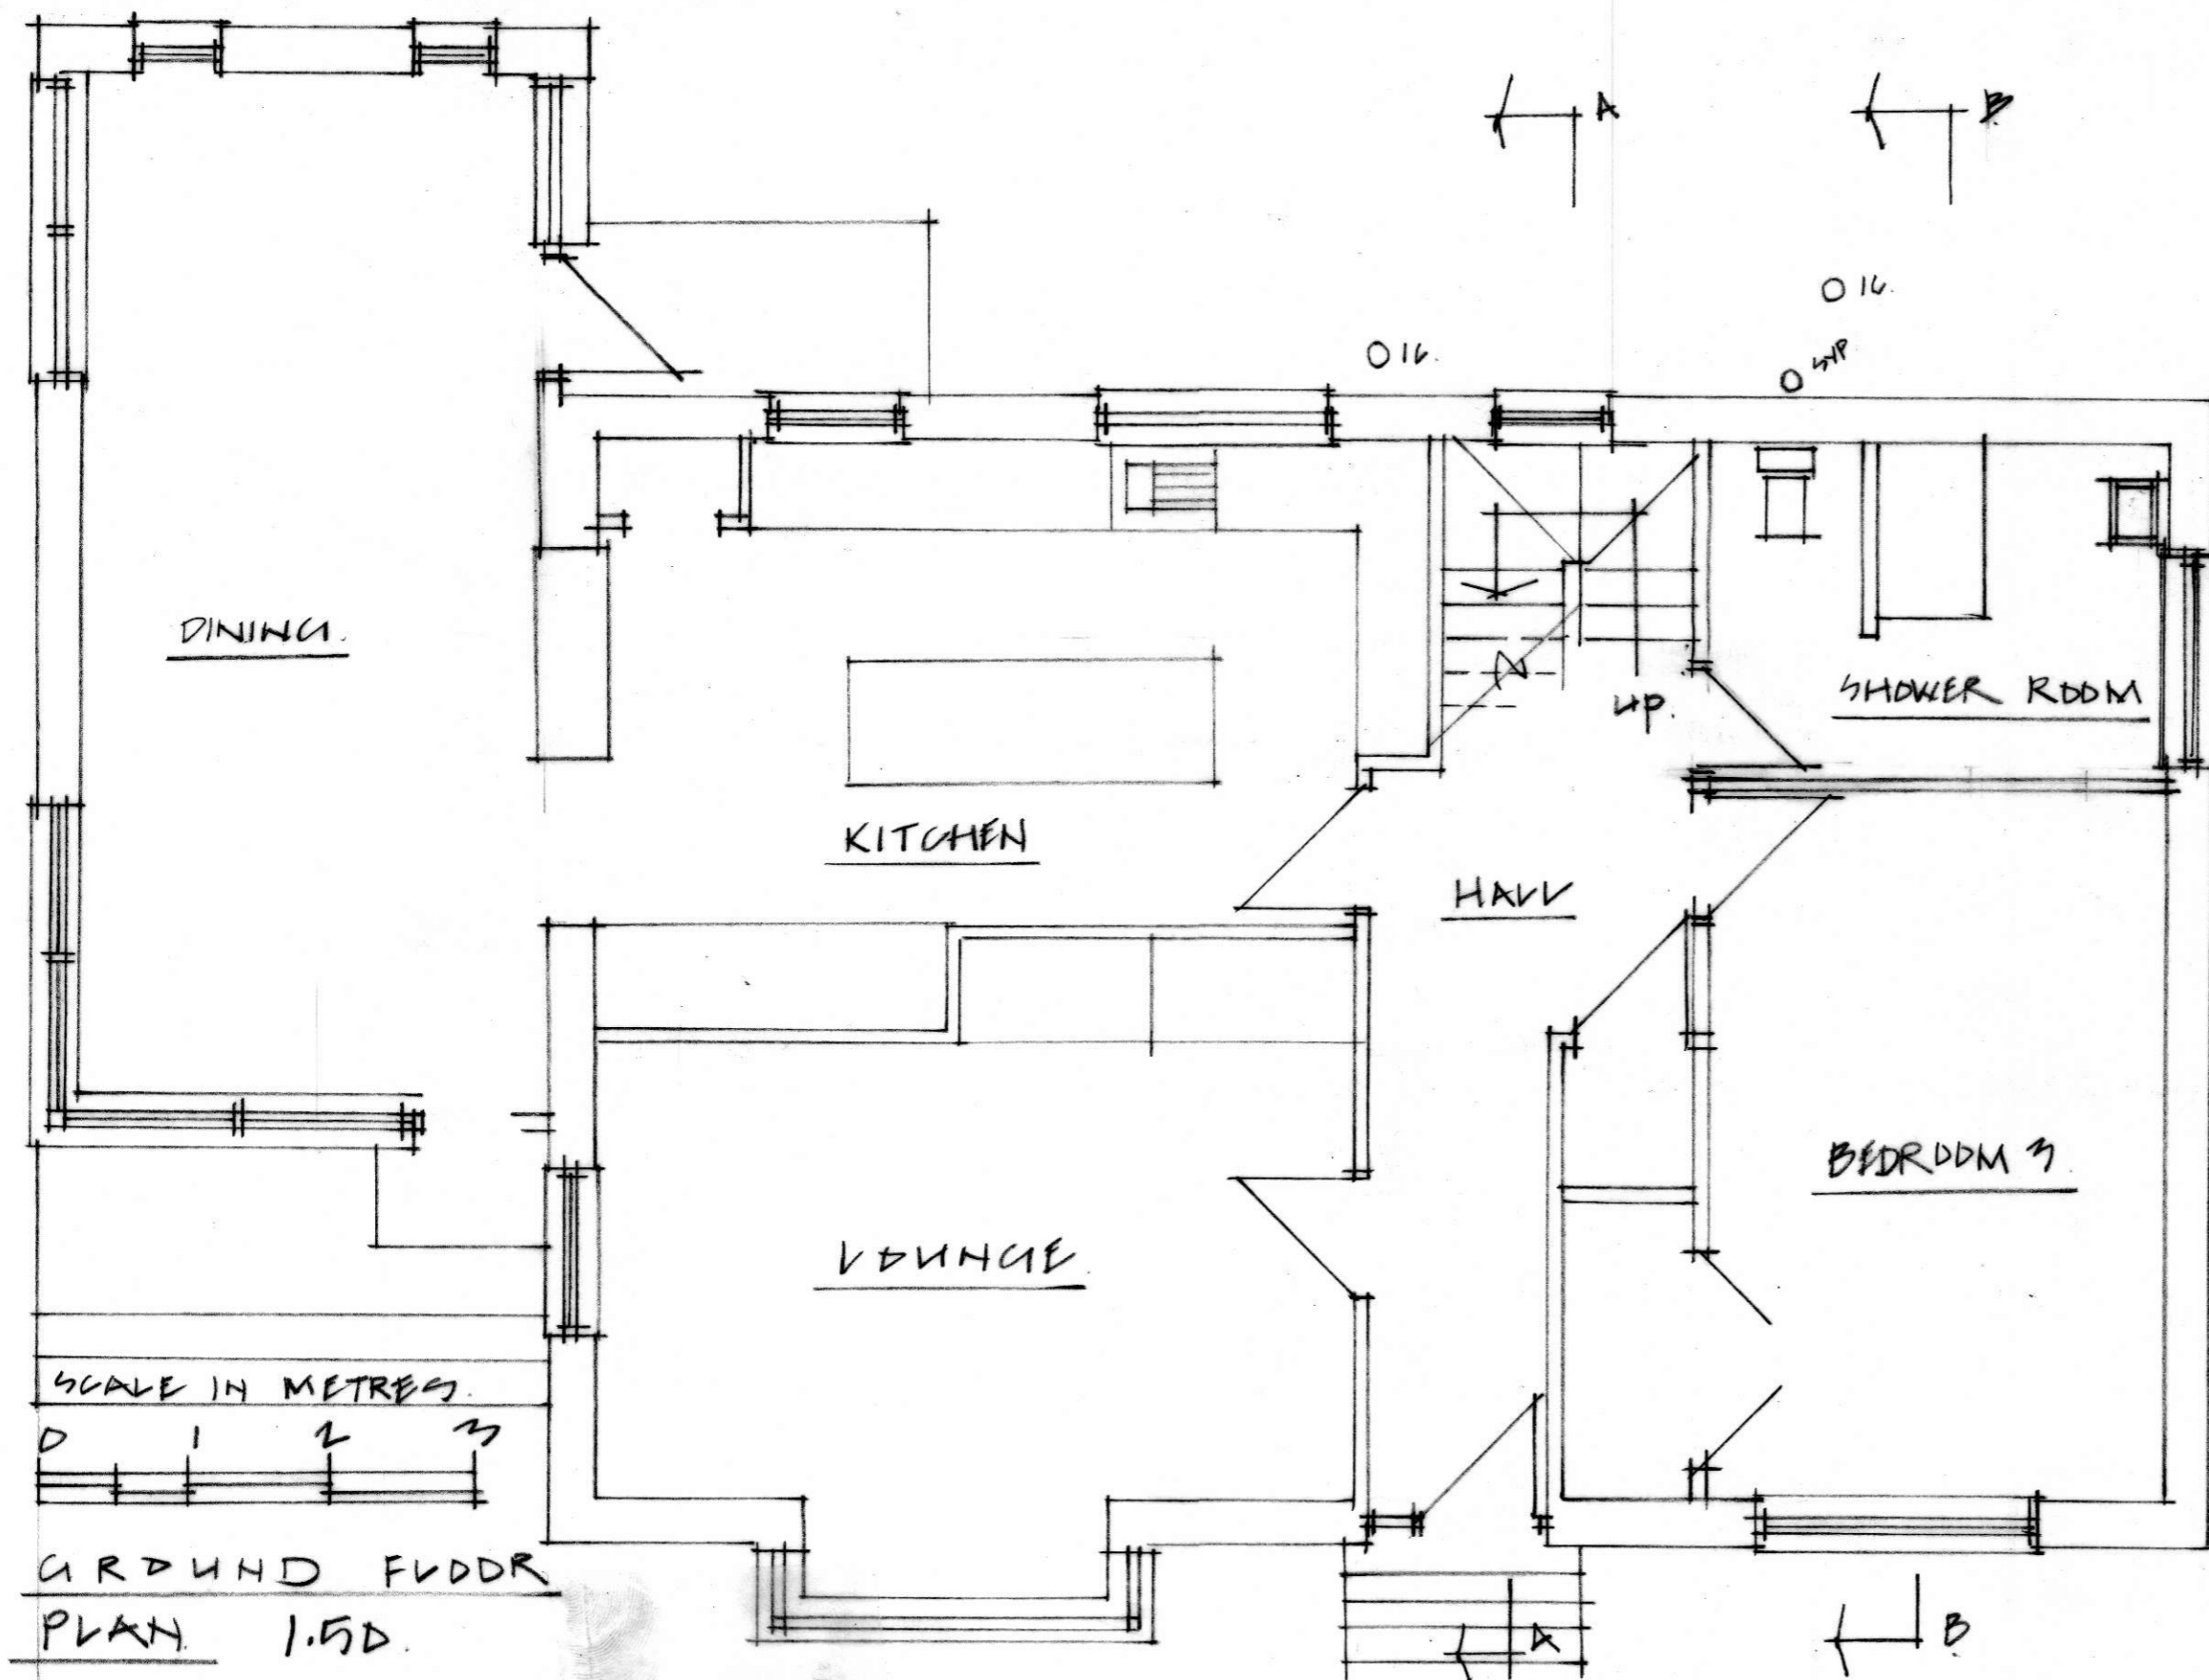

SCALE IN METRES

 

G R O U N D F L O O R
P L A N 1:50

GARY GRANT ARCHITECT
 MUIR CROFT BALLOGIE ABOYNE AB34 5DJ.
 TELE 07936 055778
 email: ggrantarchitect@aol.com

27 RAMSAY ROAD
 BANCHORY
 AB31 5TS.

EXISTING GROUND FLOOR PLAN ::
 ELEVATIONS.

MR. A. GLEGG.

Job No. T 1215	Date FEB 2024	Rev.
Drawing No L (-) 01	Scale as shown@A2	