

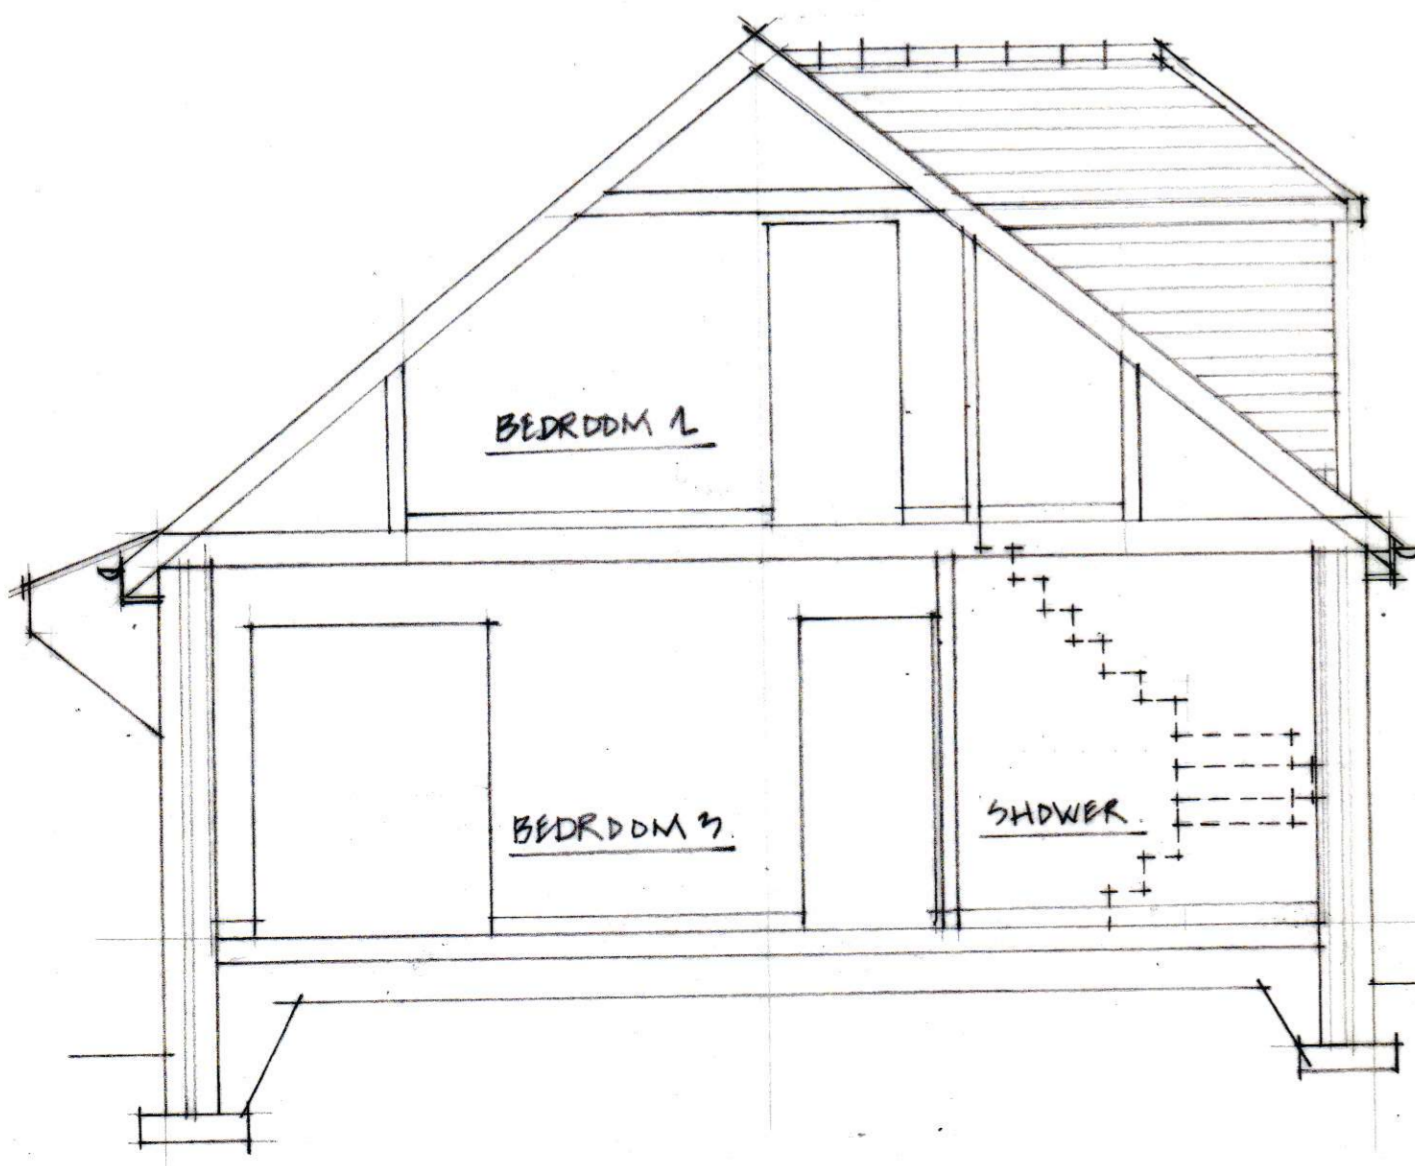



SECTION A/A
 SCALE IN METRES 1:50

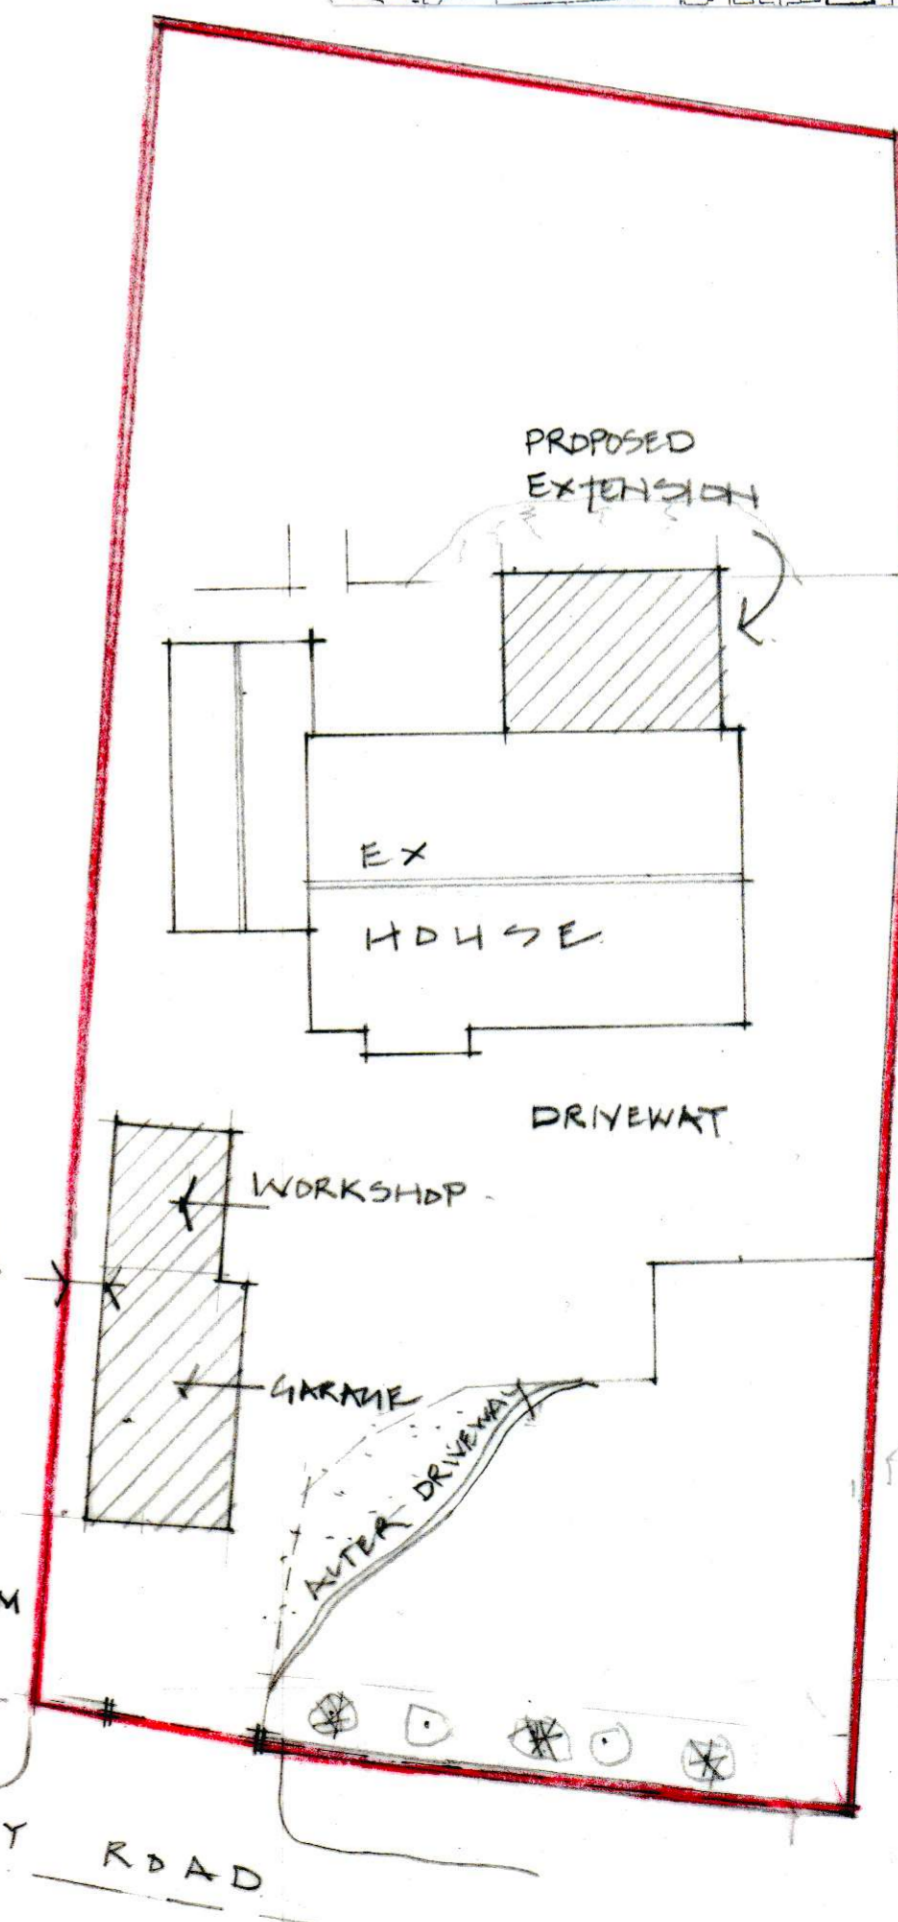

SECTION B/B

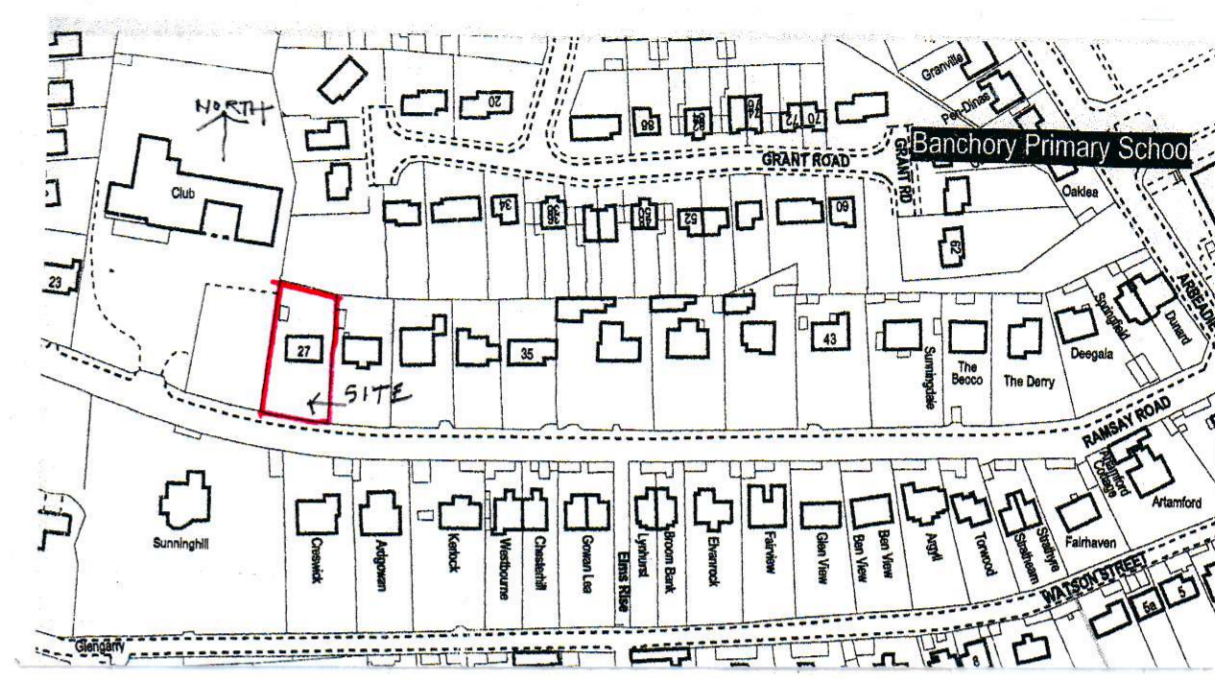

SITE LOCATION
 1:2500
 0 20 40 60 80 100
 SCALE IN METRES 1:2500

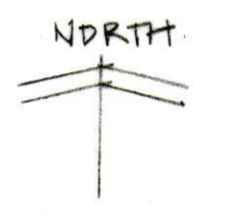

SITE PLAN
 1:200
 0 2 4 6 8
 SCALE IN METRES 1:200

C Final draft planning APR 24
 B Garage location
 X GARAGE ADDED TO SITE PLAN 10 FEB 24

GARY GRANT ARCHITECT
 MUIR CROFT BALLOGIE ABOYNE AB34 5DJ.
 TELE 07936 055778
 email : ggrantarchitect@aol.com

27 RAMSAY ROAD
 BANCHORY
 AB31 5TS.
 EXISTING SECTIONS: SITE LOCATION
 PROPOSED
 PLANS
 MR. A. GLEGG.

Job No. T 1215	Date FEB 2024	Rev.
Drawing No L (-) 03	Scale as shown@A2	C