



FLOOR PLAN 1:100

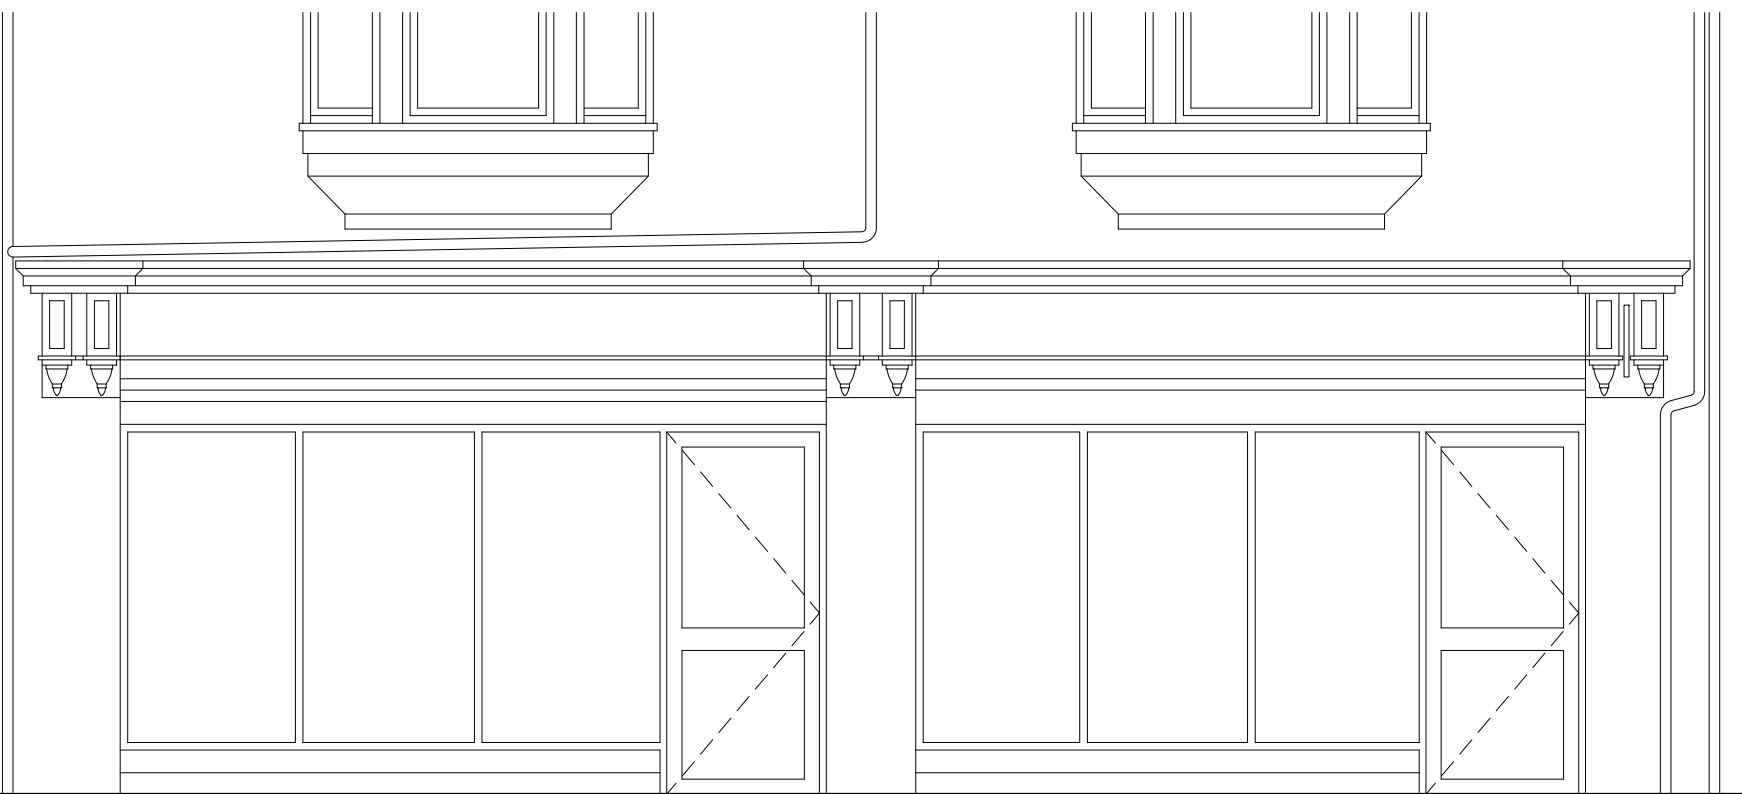

SOUTH ELEVATION 1:50

 

WEST ELEVATION 1:50



rev	description	date
<b>EXISTING</b>		
Client	<b>NORTHWOOD SALES &amp; LETTINGS</b>	Date <b>DEC 2023</b>
Address	<b>57-59 HIGH STREET, BANCHORY</b>	Scale (A3) <b>AS SHOWN</b>
Project	<b>OFFICE ALTERATIONS</b>	Project Ref. <b>N018</b>
Drawing Title	<b>EX. PLAN &amp; ELEVATIONS</b>	Dwg no <b>002</b>
		Rev <b>-</b>

