
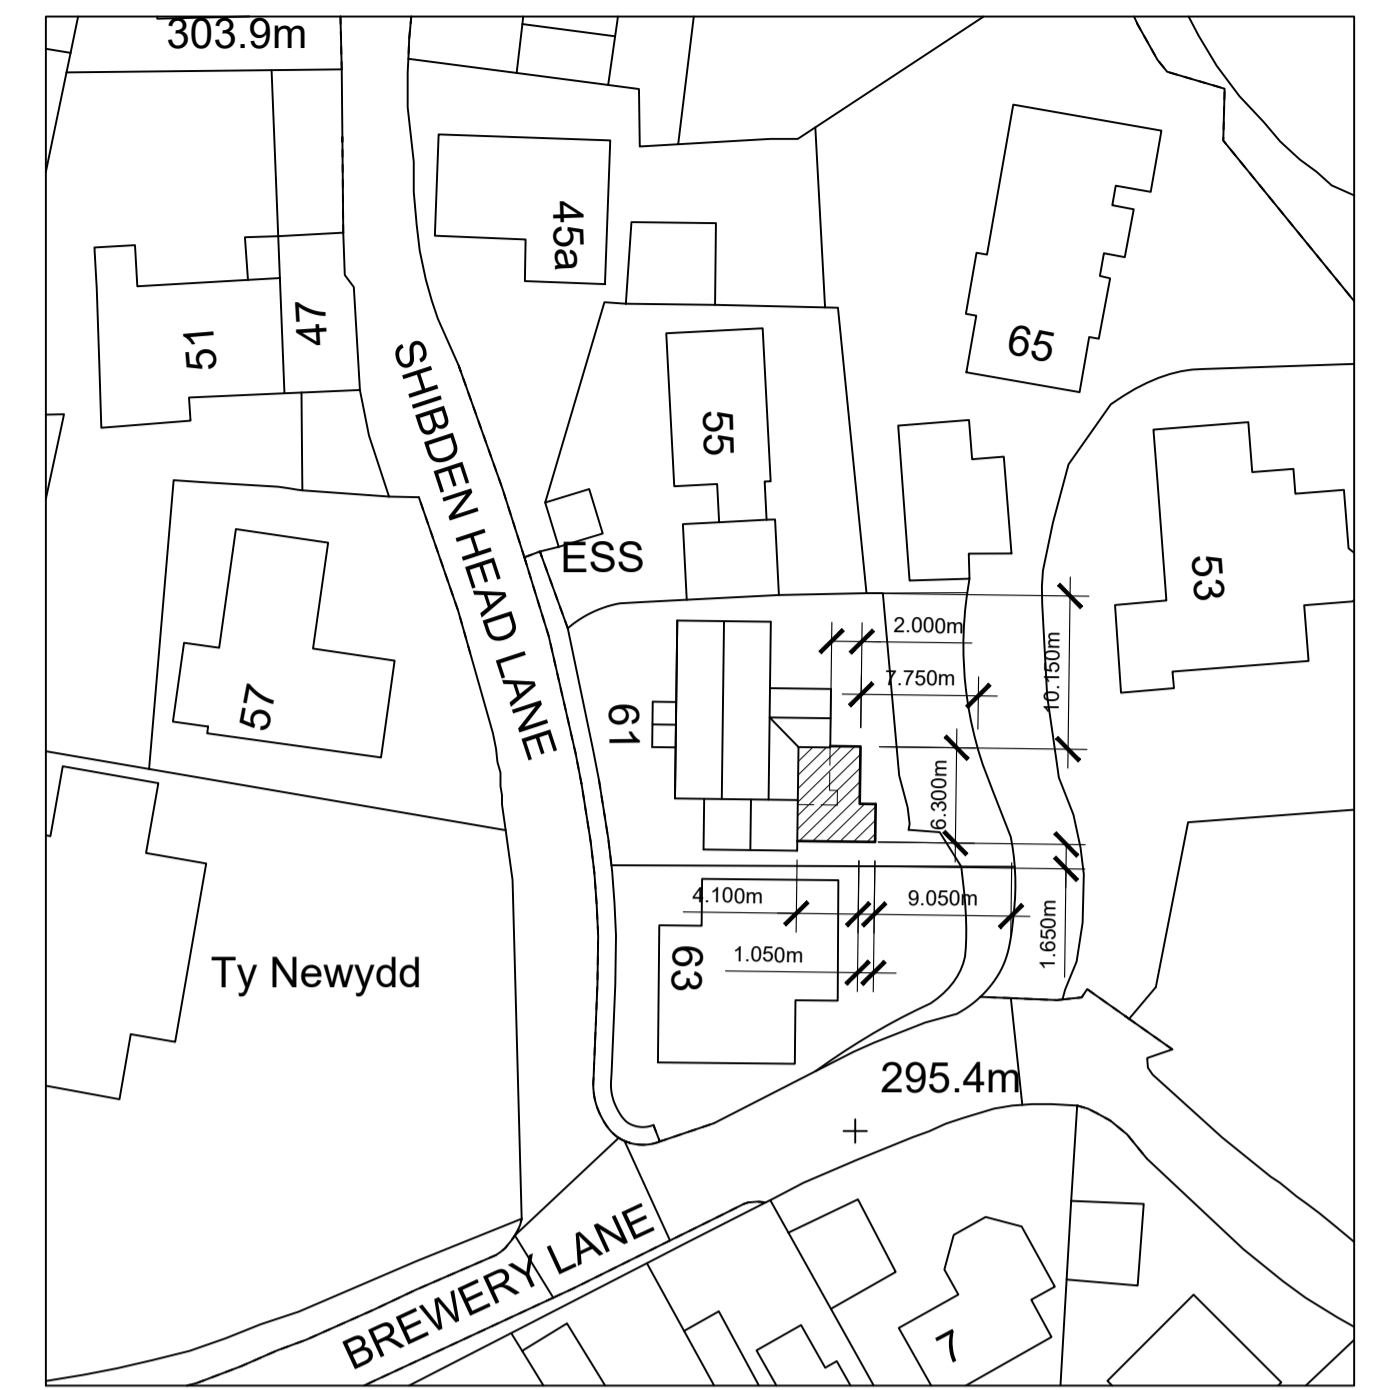


Existing Ground Floor Plan

 

Block Plan  
Scale 1:500

Rev	By	Date	Details	Chkd
Drawing Status			PLANNING	
 <span style="float: right;">Structural Design</span>				
<small>Unit 7, Chestnut Farm, Corkhill Lane, Normanton, Southwell, Nottinghamshire, NG25 0PR Tel: 01636 912430 e-mail: skythreestructuraldesign@hotmail.co.uk</small>				
Client				
Mr & Mrs A. Armitage				
Project				
Proposed Decking, 61 Shibden Head Lane, Queensbury				
Title				
Existing Ground Floor Plan & Block Plan				
Scale (A1) 1:50		Drawn by: AJB		Drg. No.
Date: April 2024		Checked by: AB		S0331/01