




Existing Front Elevation

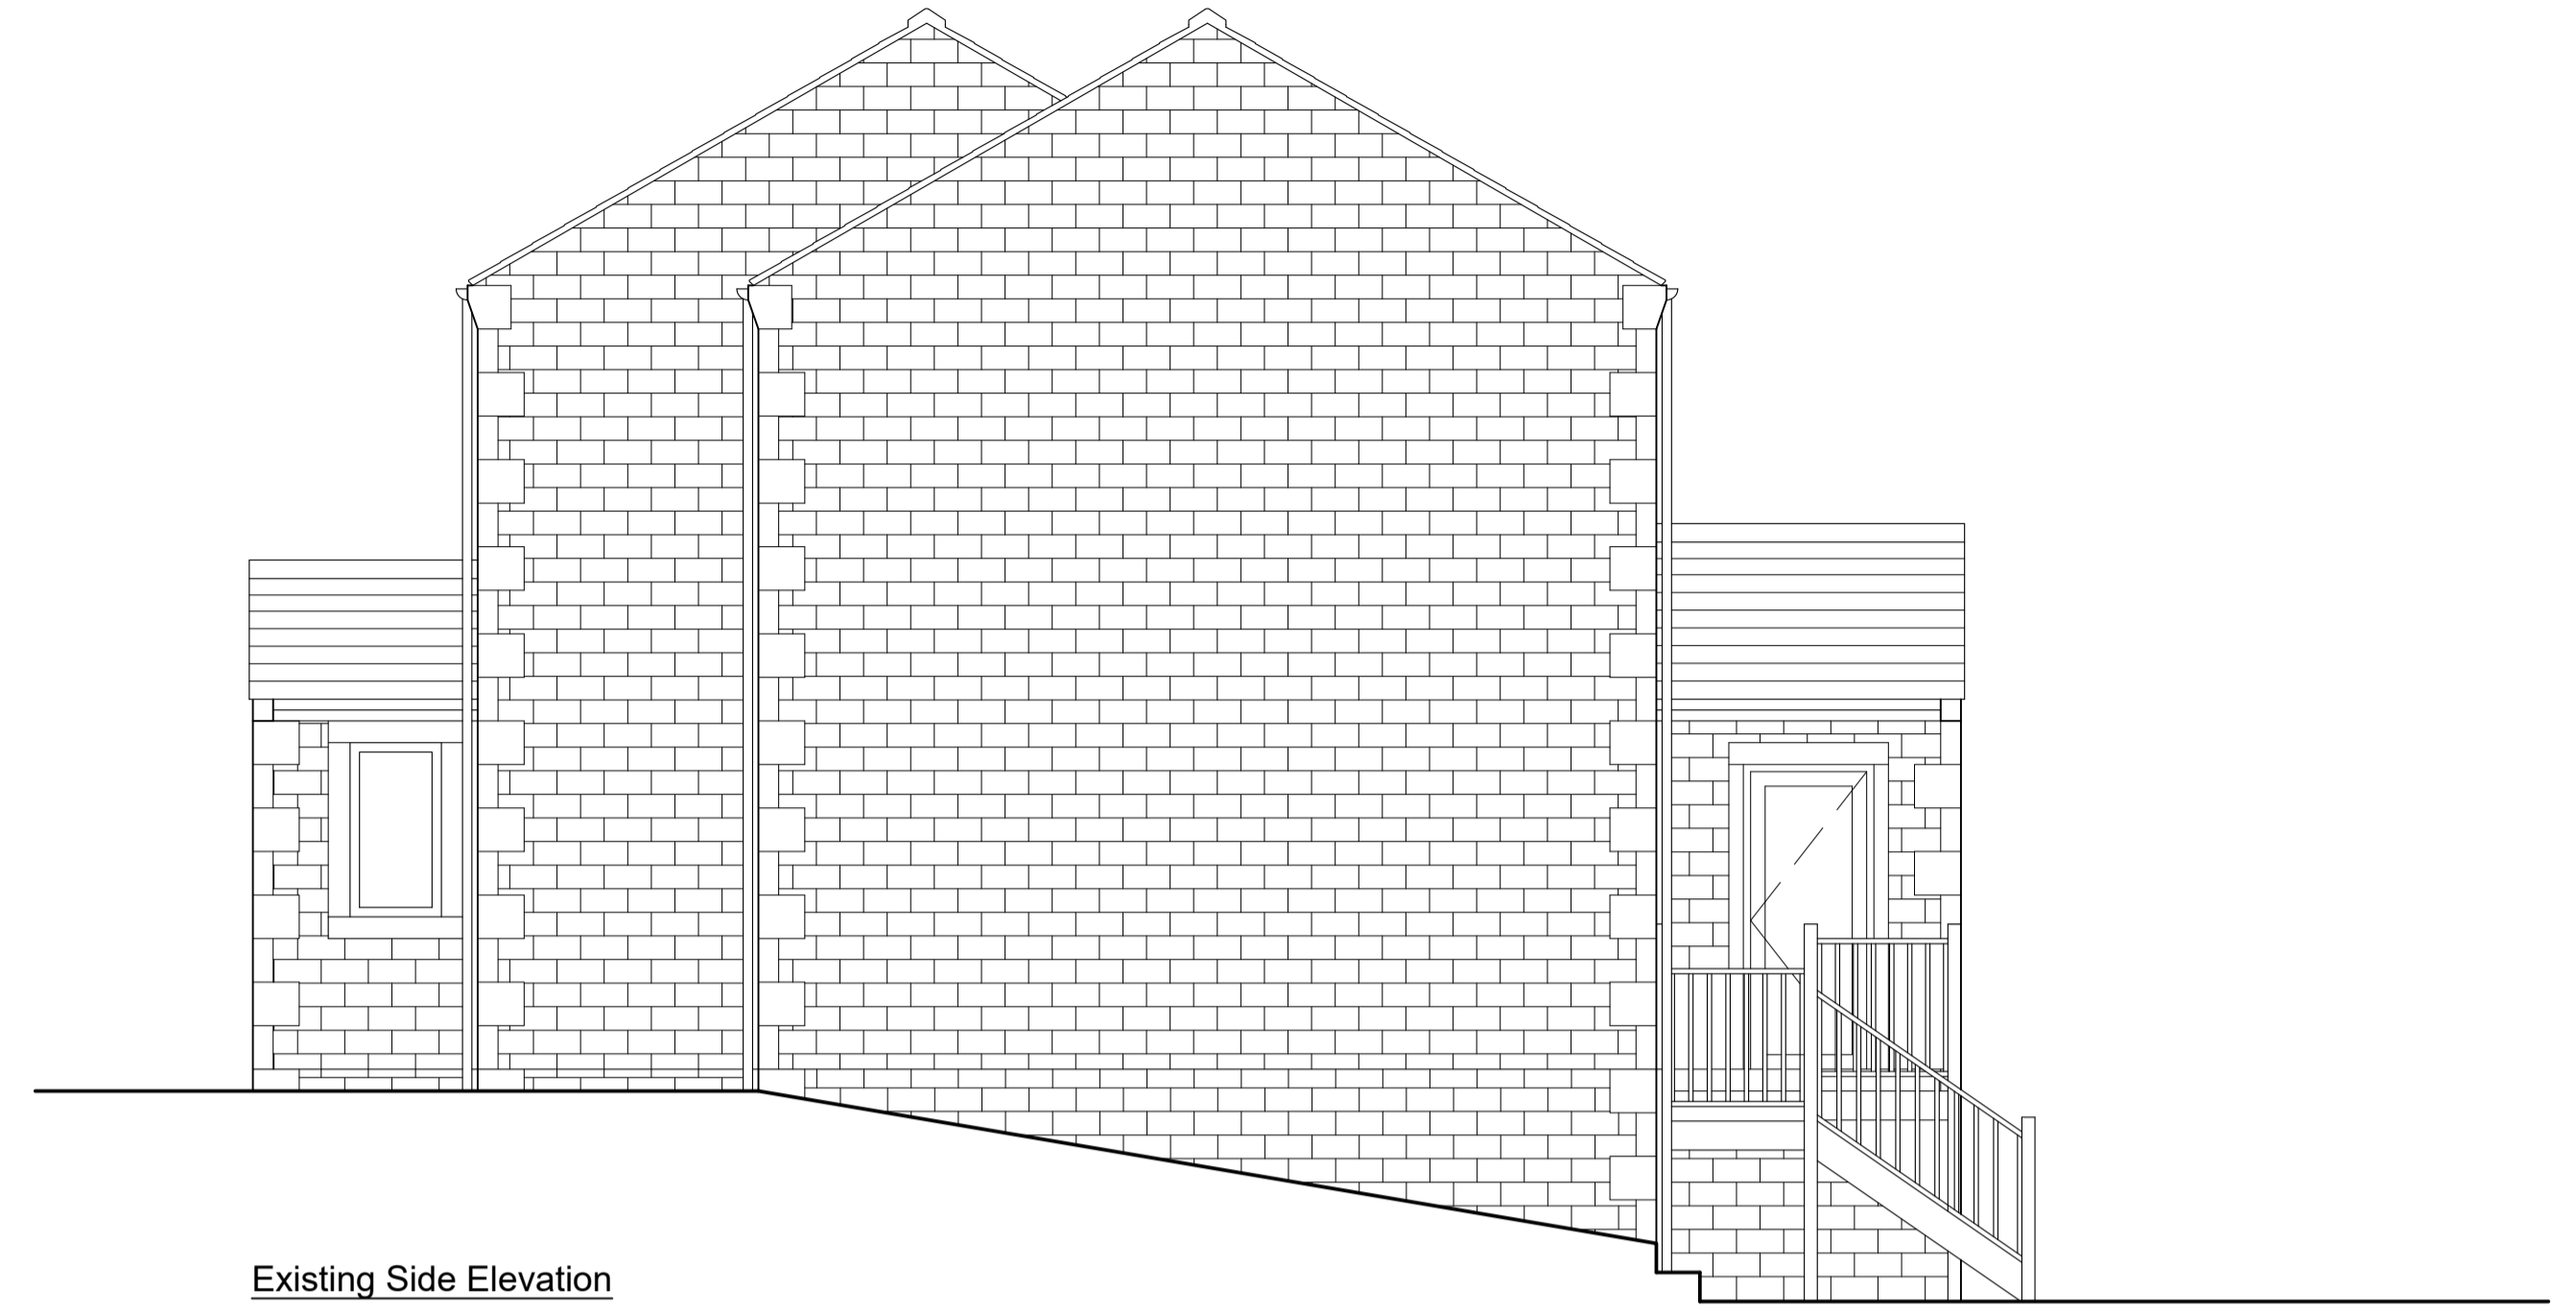

Existing Side Elevation



Existing Rear Elevation



Existing Side Elevation

Rev	By	Date	Details	Chkd
Drawing Status			PLANNING	
skythree		Structural Design		
<small>Unit 7, Chestnut Farm, Corkhill Lane, Normanton, Southwell, Nottinghamshire, NG25 0PR Tel: 01636 812430 e-mail: skythreestructuraldesign@hotmail.co.uk</small>				
Client				
Mr & Mrs A. Armitage				
Project				
Proposed Decking, 61 Shibden Head Lane, Queensbury				
Title				
Existing Elevations				
Scale (A1) 1:50		Drawn by: AJB		Drg. No.
Date: April 2024		Checked by: AB		S0331/02