




Proposed Front Elevation

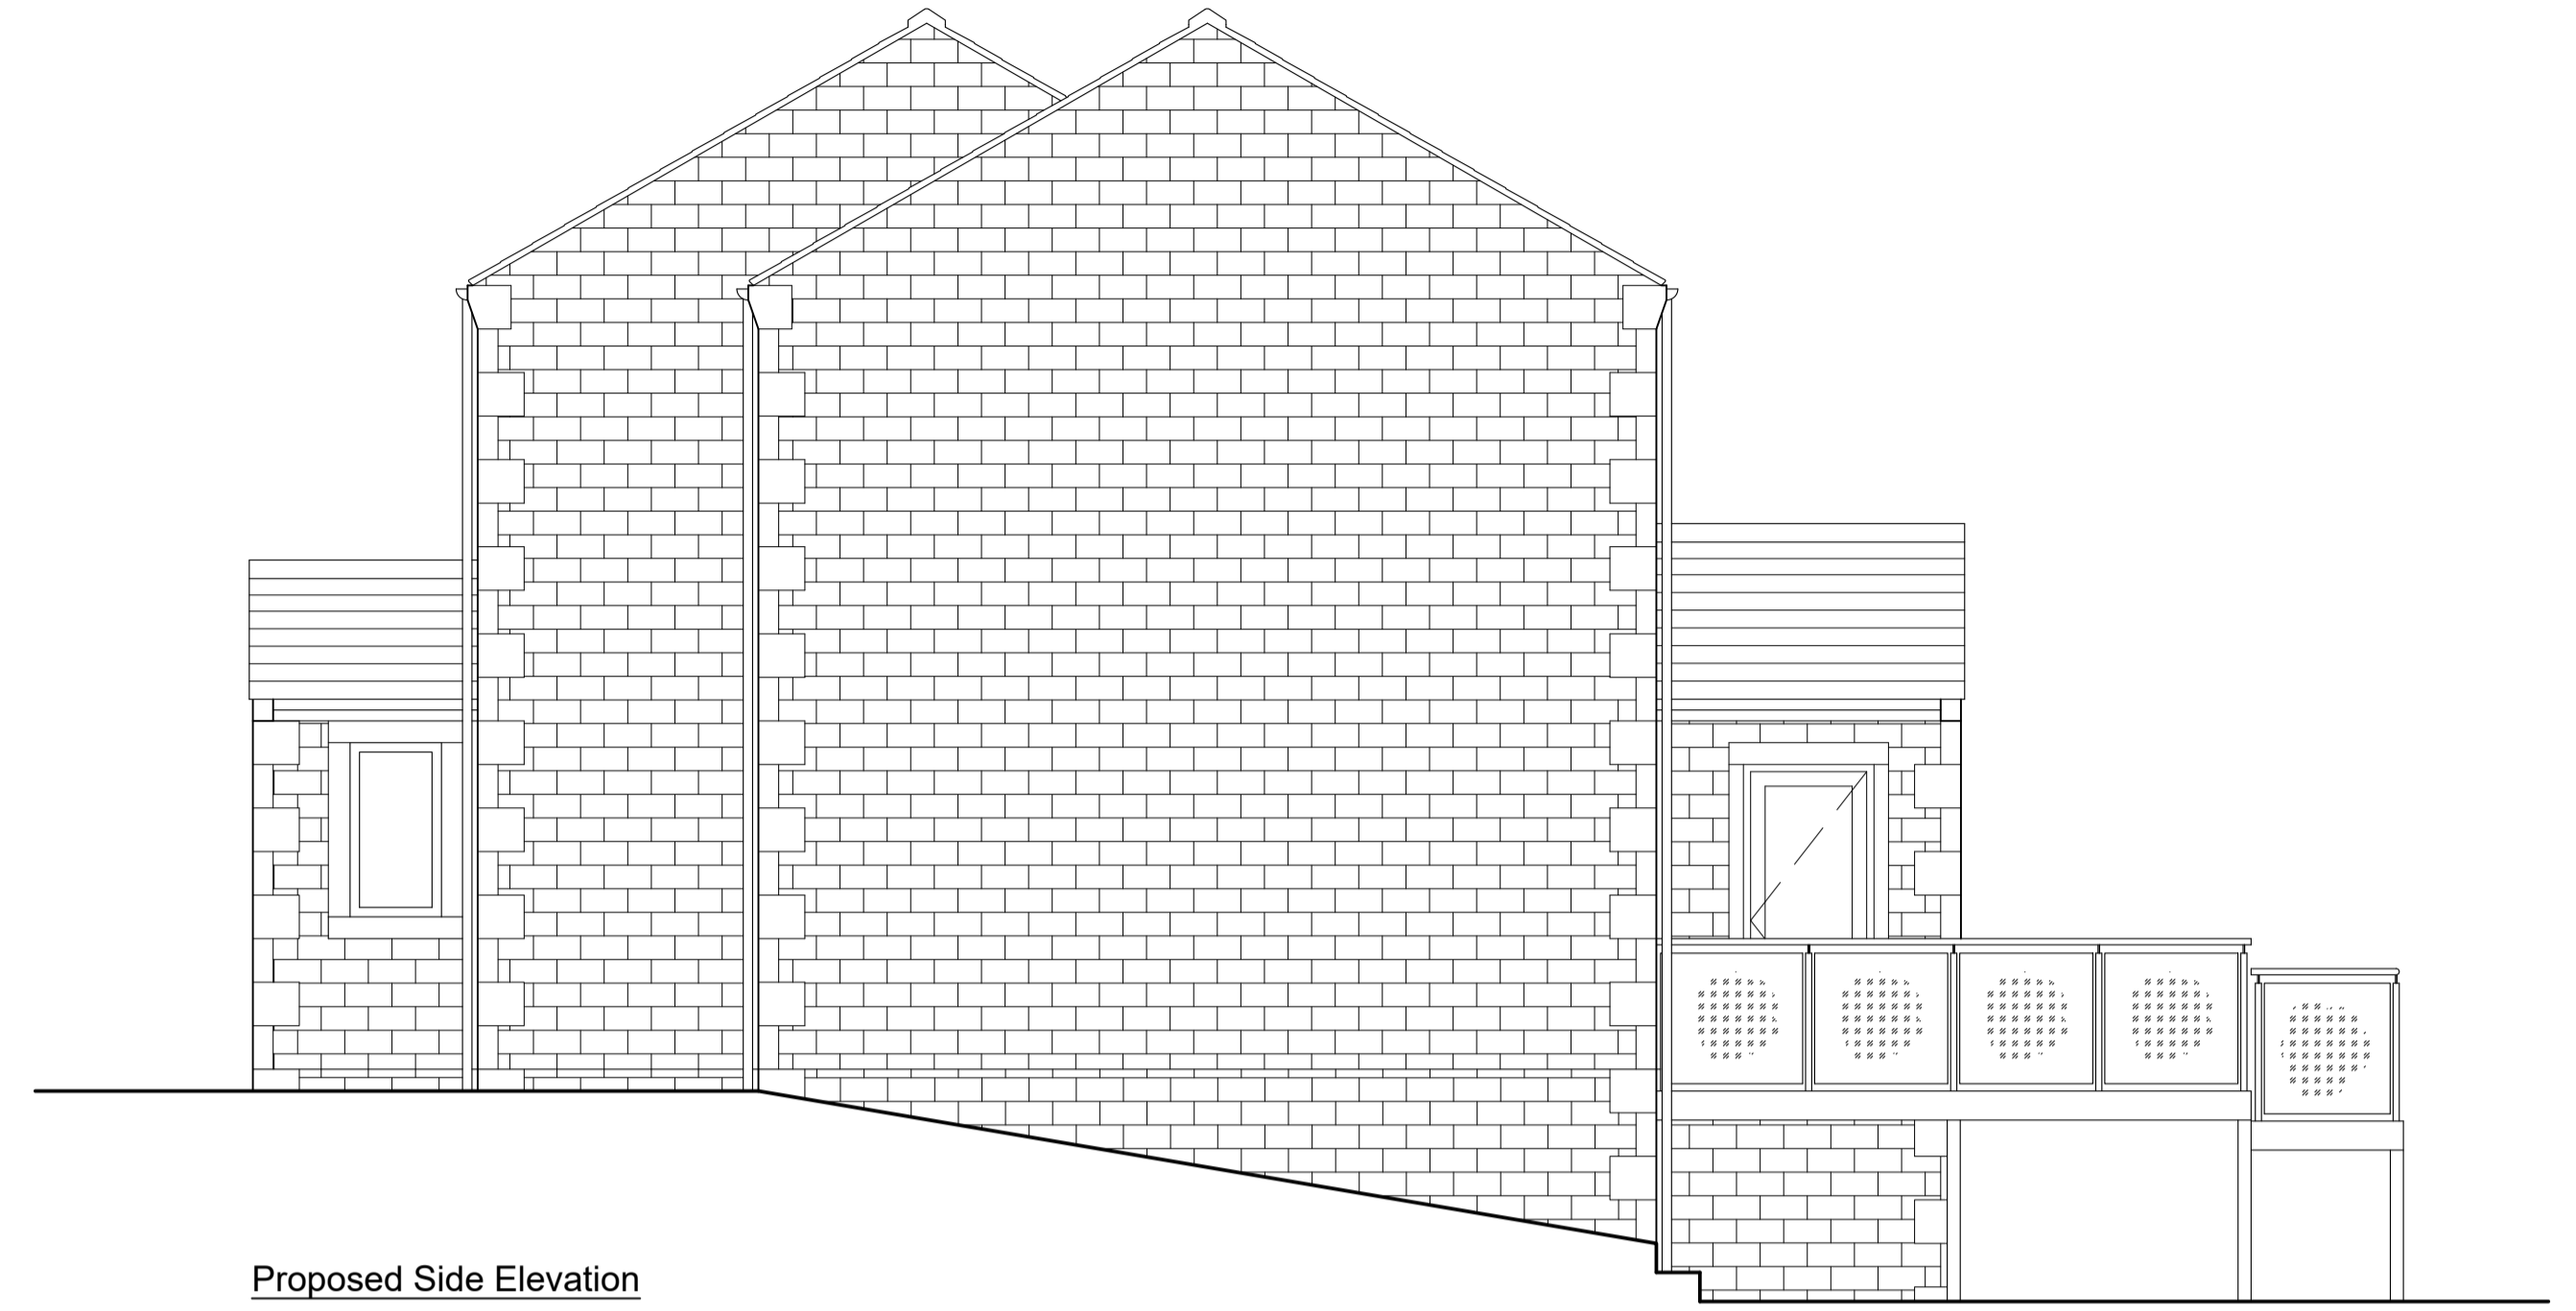

Proposed Side Elevation



Proposed Rear Elevation

Materials
 Decking - Composite decking boards, colour to be natural wood.
 Balustrade - Stainless steel and glass.



Proposed Side Elevation

Rev	By	Date	Details	Chkd
Drawing Status			PLANNING	
skythree		Structural Design		
<small>Unit 7, Chestnut Farm, Corkhill Lane, Normanton, Southwell, Nottinghamshire, NG25 0PR Tel: 01636 812430 e-mail: skythreestructuraldesign@hotmail.co.uk</small>				
Client				
Mr & Mrs A. Armitage				
Project				
Proposed Decking, 61 Shibden Head Lane, Queensbury				
Title				
Proposed Elevations				
Scale (A1) 1:50	Drawn by: AJB	Drg. No. S0331/04		
Date: April 2024	Checked by: AB			