


PROPOSED FLOOR PLAN

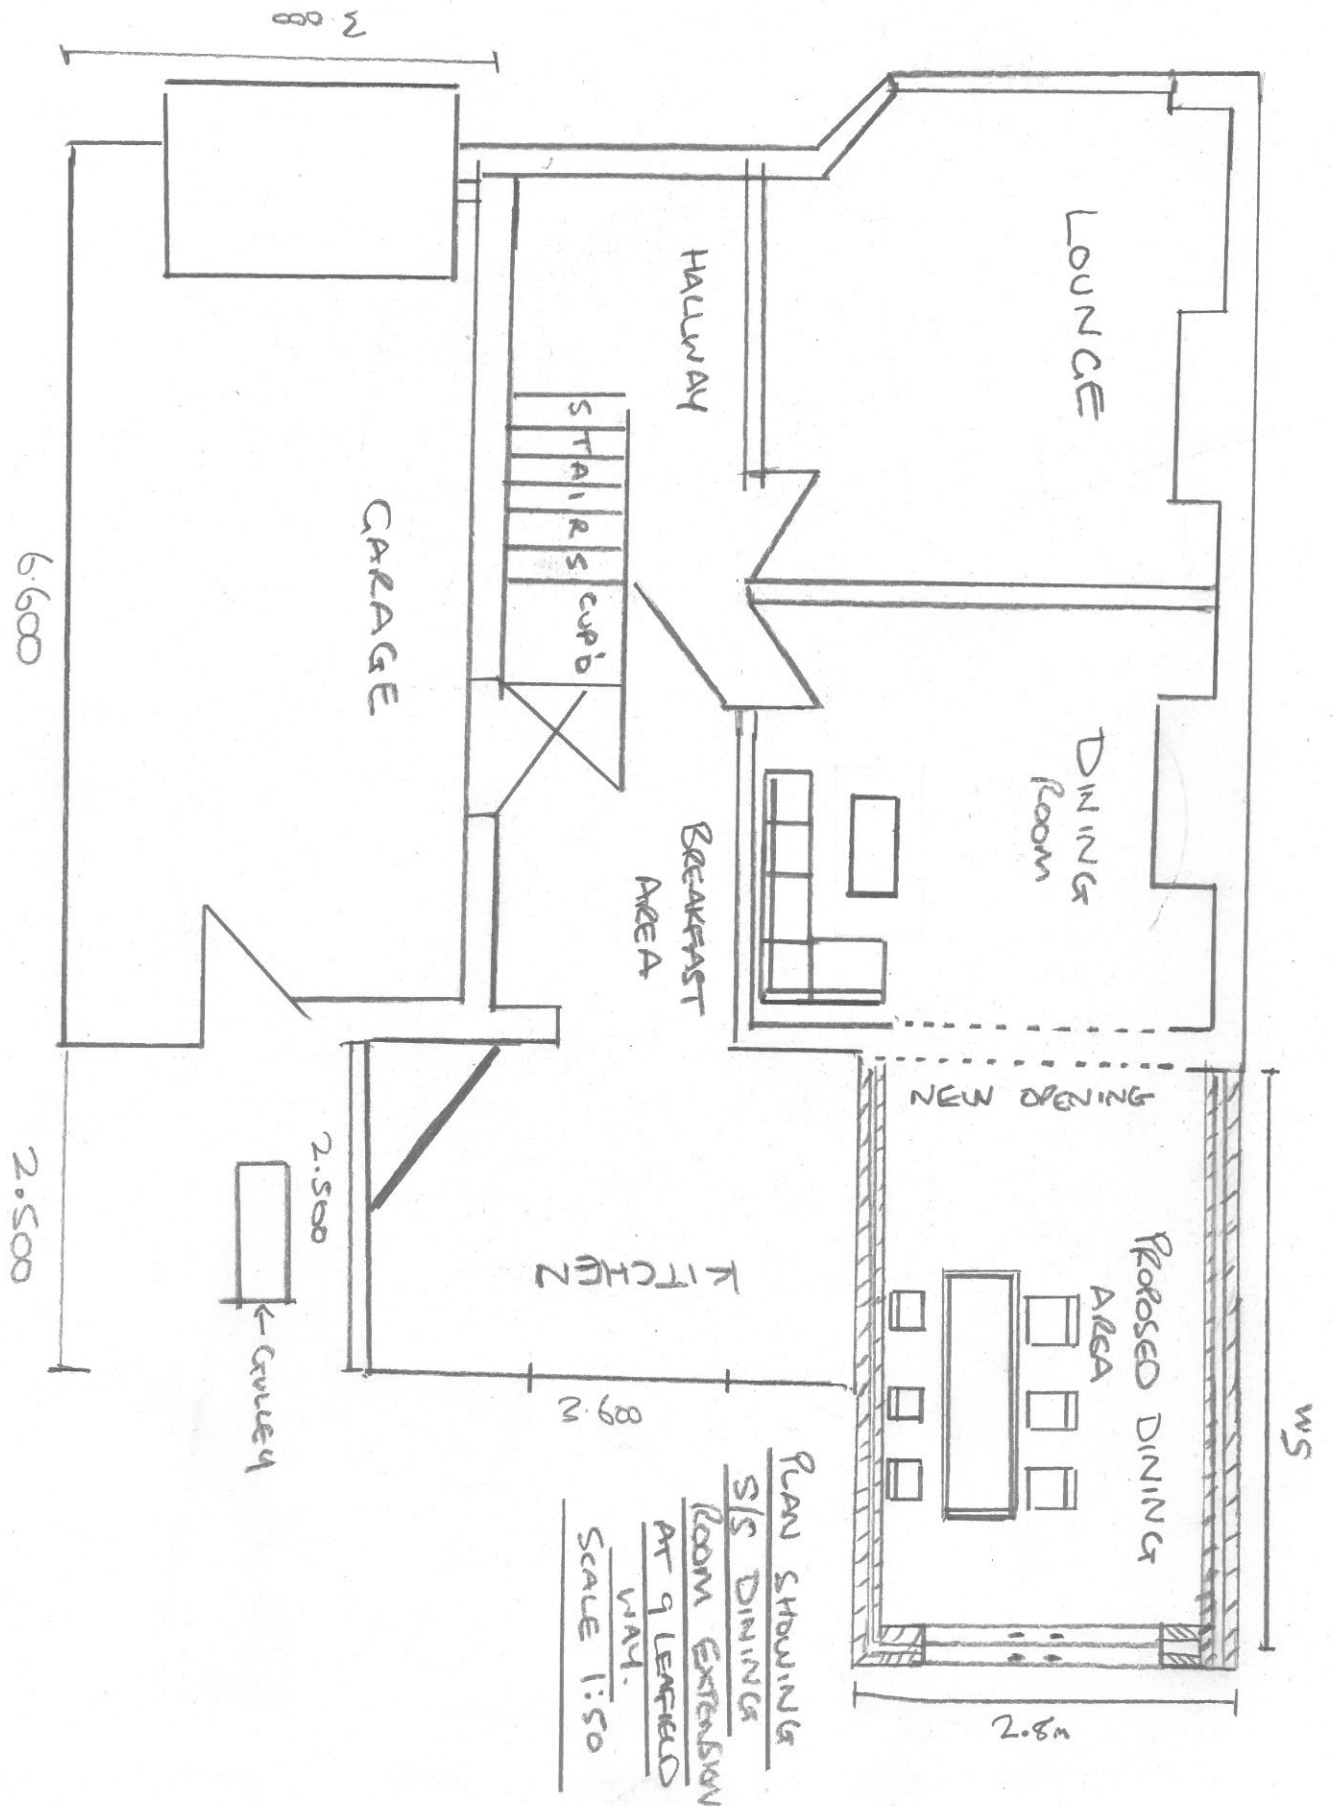

PLAN SHOWING
 S/S DINING
 ROOM EXTENSION
 AT 9 LENGTH
 WAY.
 SCALE 1:50