



FRONT ELEVATION




EAST ELEVATION



NORTH / REAR ELEVATION



PROPOSED WEST ELEVATION

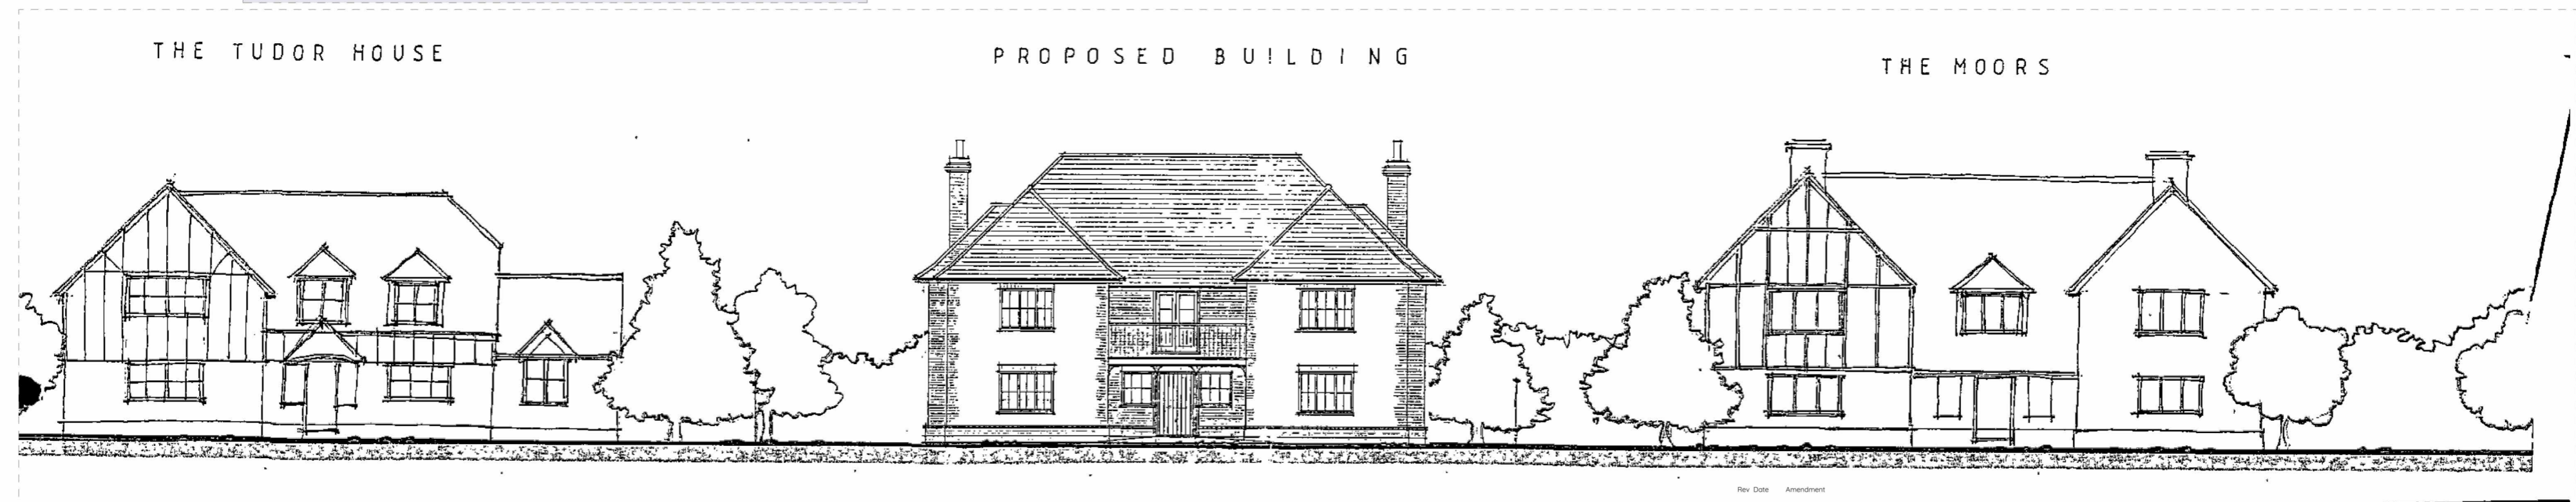

THE TUDOR HOUSE

PROPOSED BUILDING

THE MOORS



Bridge Mill House, Brook Street, Business Center, Colchester, Essex, CO1 2UZ

Project LAND TO THE WEST OF THE MOORS, GREAT BENTLEY, ESSEX	
Drawing Title: PREVIOUS APPROVAL - ELEVATIONS	
Project Ref. / Drawing No: MOOR/ADP/0*/-	
Date: march 2024	Scale - unless otherwise stated NTS @ A2