

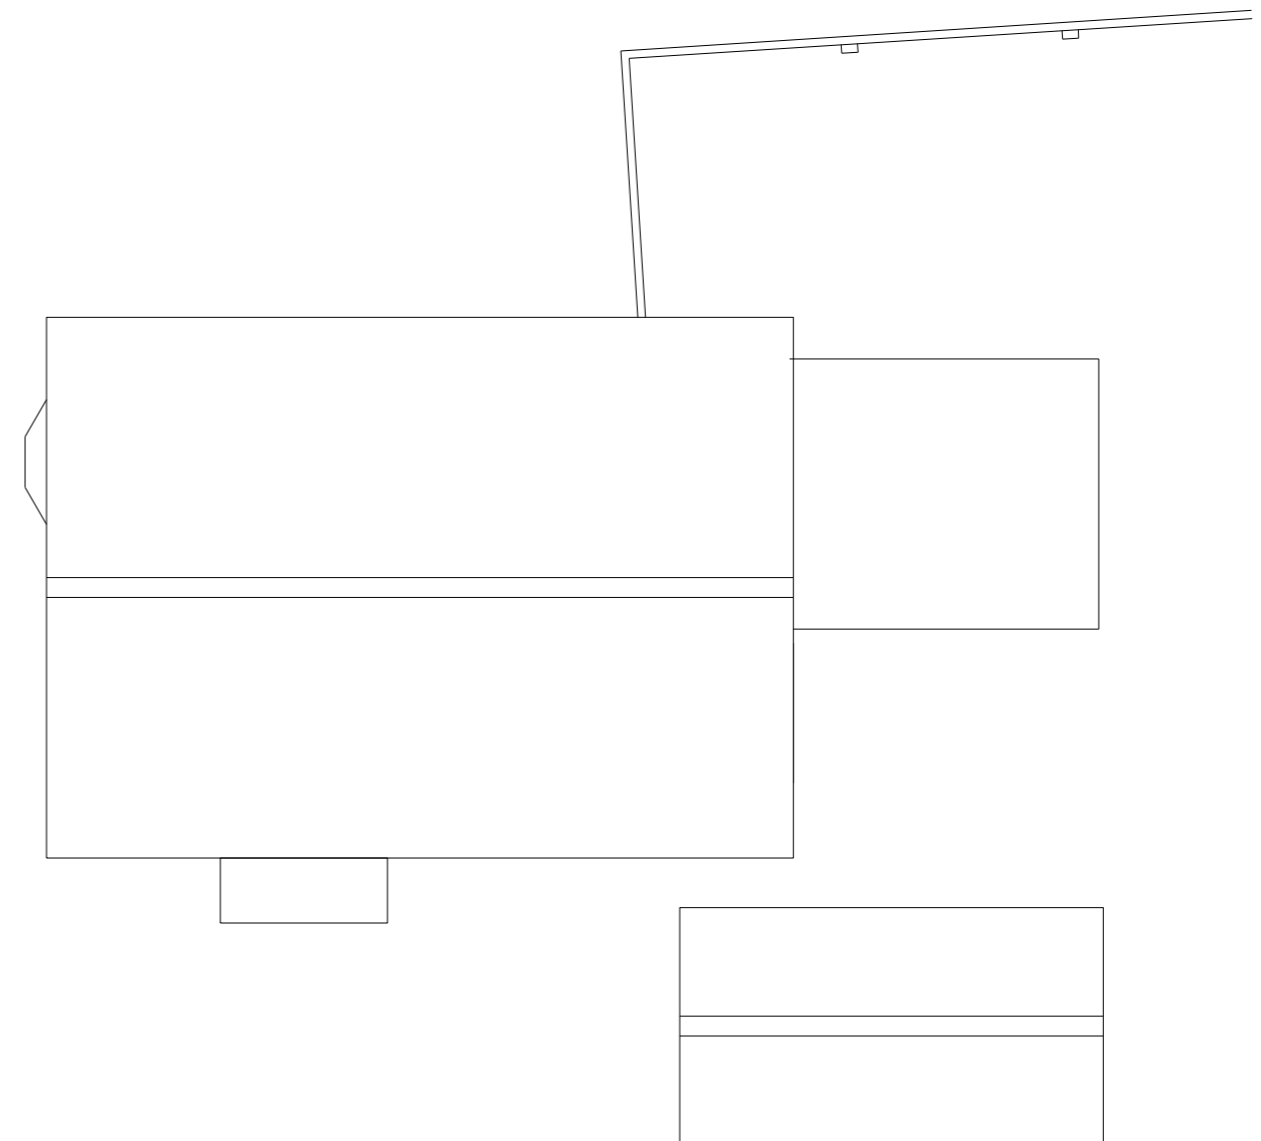


EXISTING GROUND FLOOR PLAN

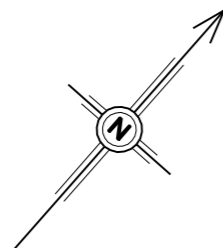

EXISTING ROOF PLAN

 

REVISION	NOTES
A	MINOR AMENDMENTS
B	GENERAL AMENDMENTS; DIMS

DATE  
28/03/24  
10/04/24

JOB: 20 KEYNES WAY HARWICH  
 CLIENT: JASON RAYNER  
 DRAWING: EXISTING PLANS  
 DATE: MARCH 2024

DRAWING NO: 680 001 REVISION: B  
 STATUS: SCALE: 1:100 @ A3

