




WEST ELEVATION

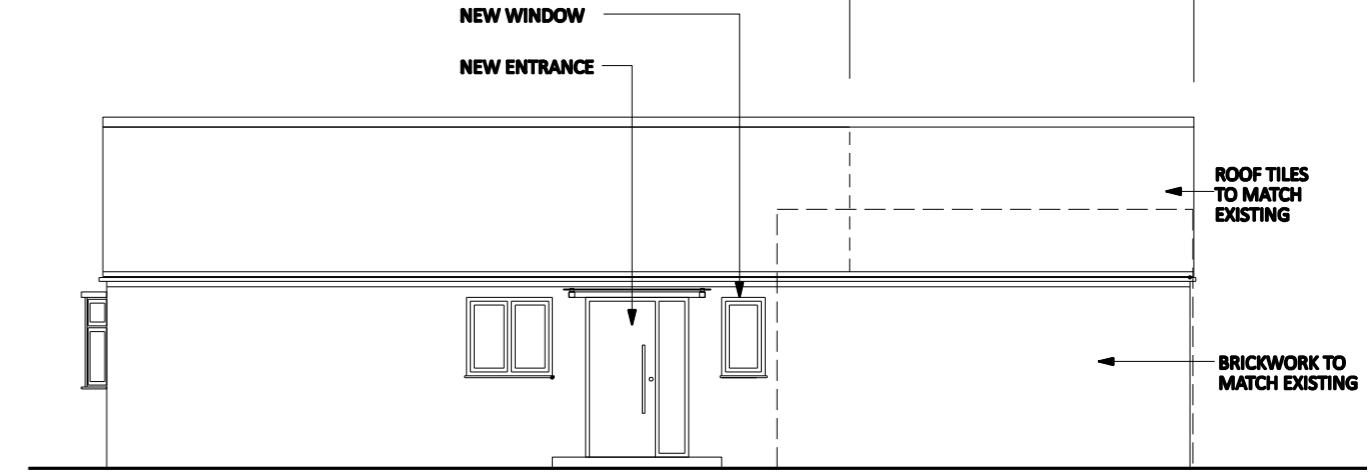


SOUTH ELEVATION

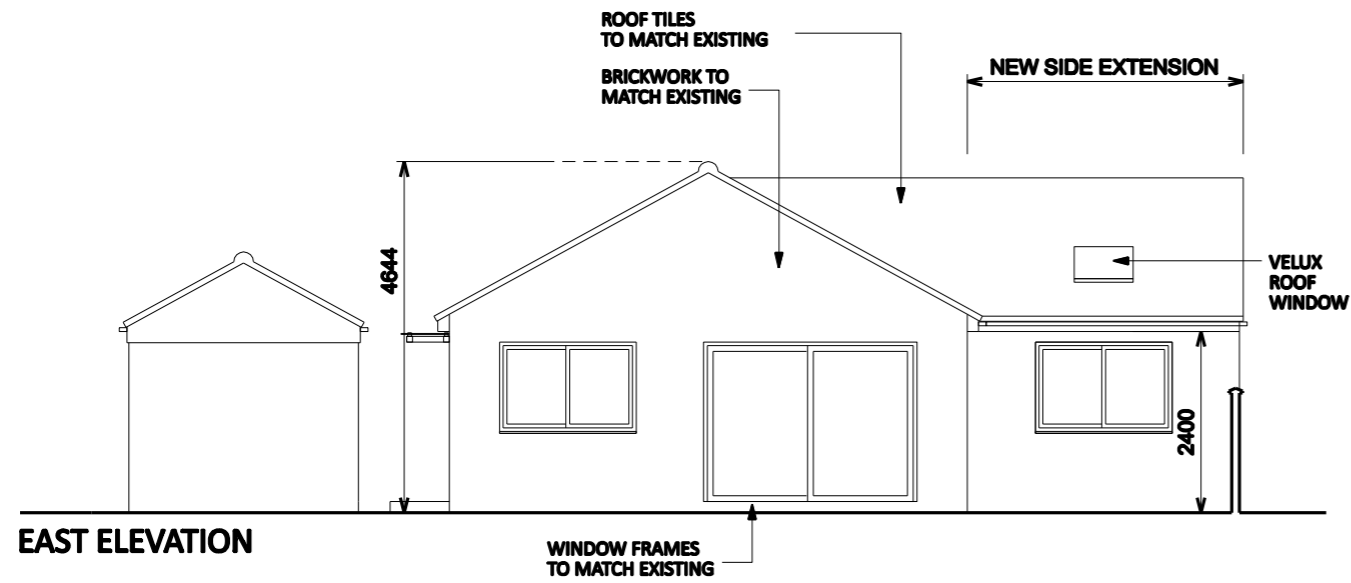


EAST ELEVATION

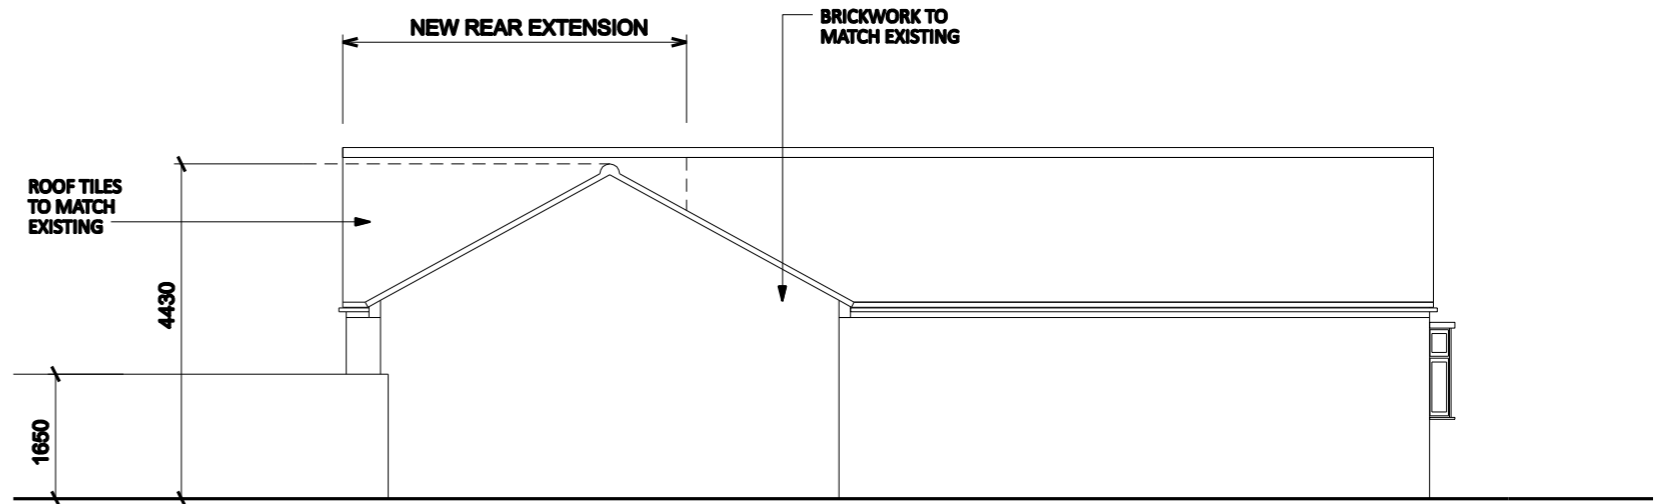

NORTH ELEVATION

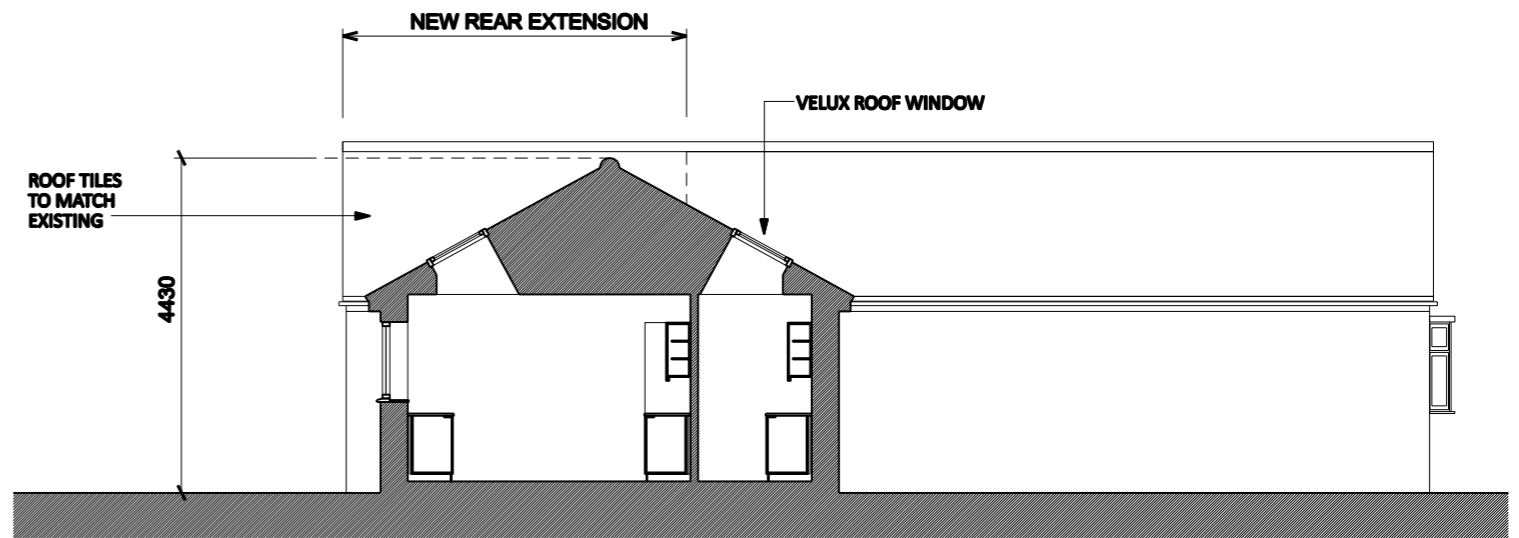

SECTION AA

 

REVISION	NOTES
A	MINOR AMENDMENTS
B	GENERAL AMENDMENTS; DIMS; NOTES; SECTION ADDED

DATE
28/03/24
10/04/24

JOB: 20 KEYNES WAY HARWICH
 CLIENT: JASON RAYNER
 DRAWING: PROPOSED ELEVATIONS & SECTION
 DATE: MARCH 2024

DRAWING NO: 680 012 REVISION: B
 STATUS: SCALE: 1:100 @ A3

