





0m 2m 4m 6m 8m 10m

VISUAL SCALE 1:100 @ A1

M-Tray Green Roof on single ply membrane on 100mm Kingspan QuadCore Roofliner Roof Panel U Value 0.18 W/m²K

roller shutter doors

brickwork to match existing

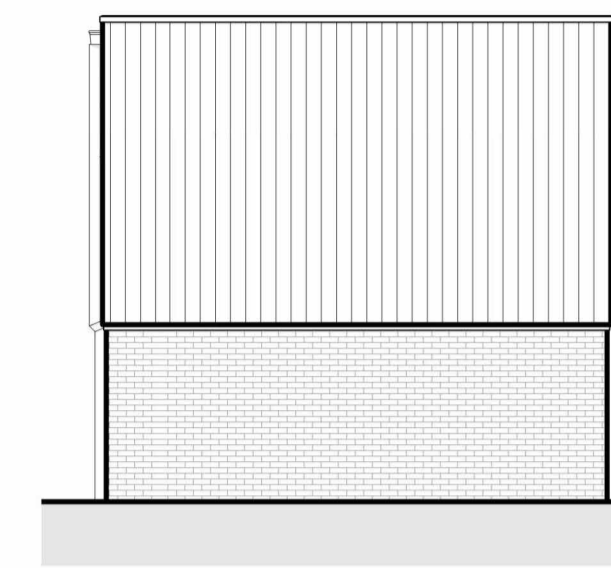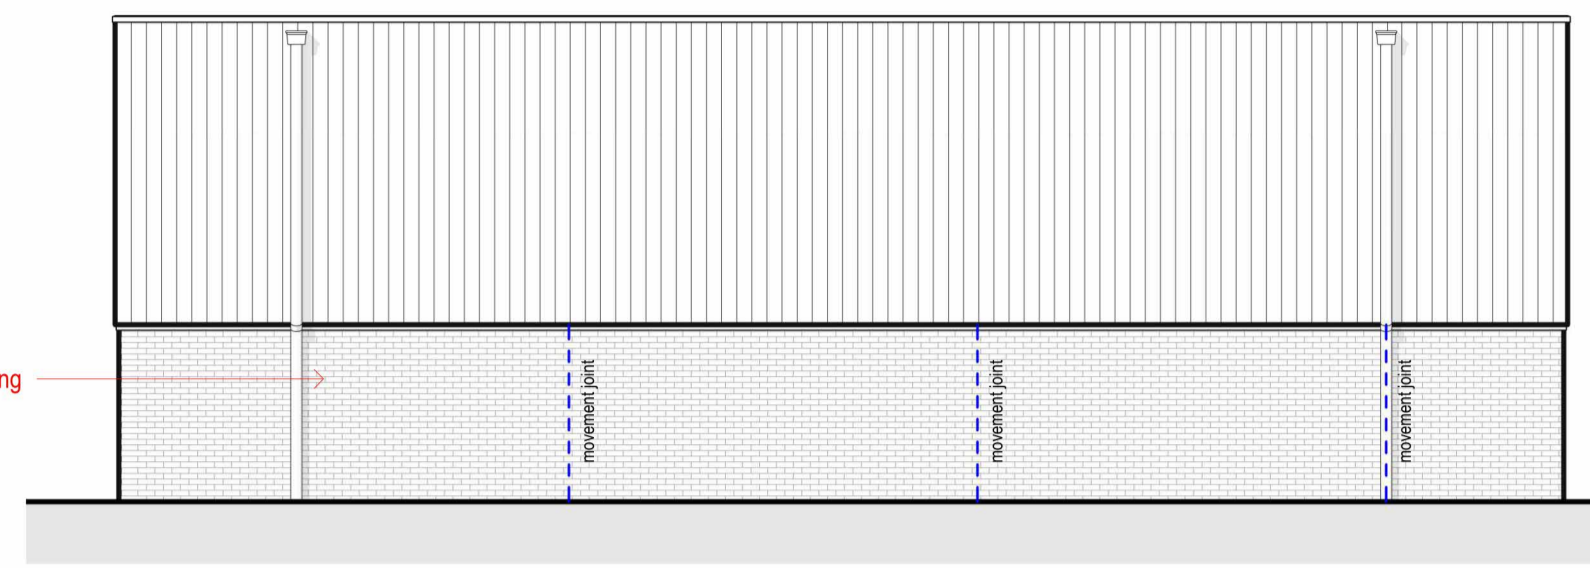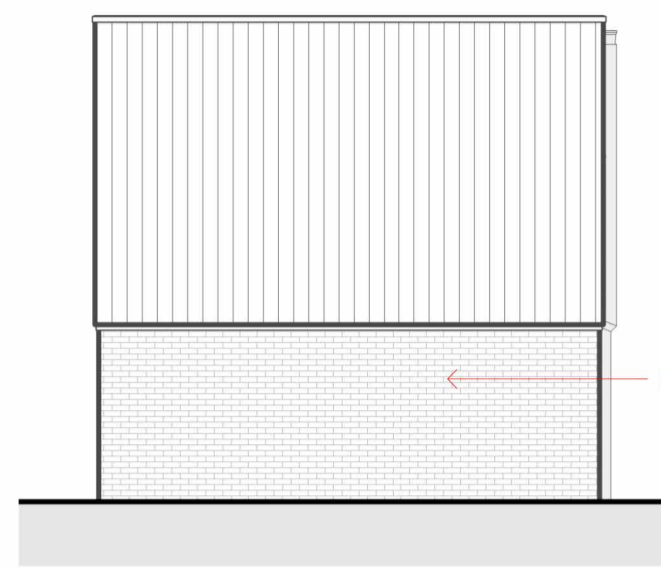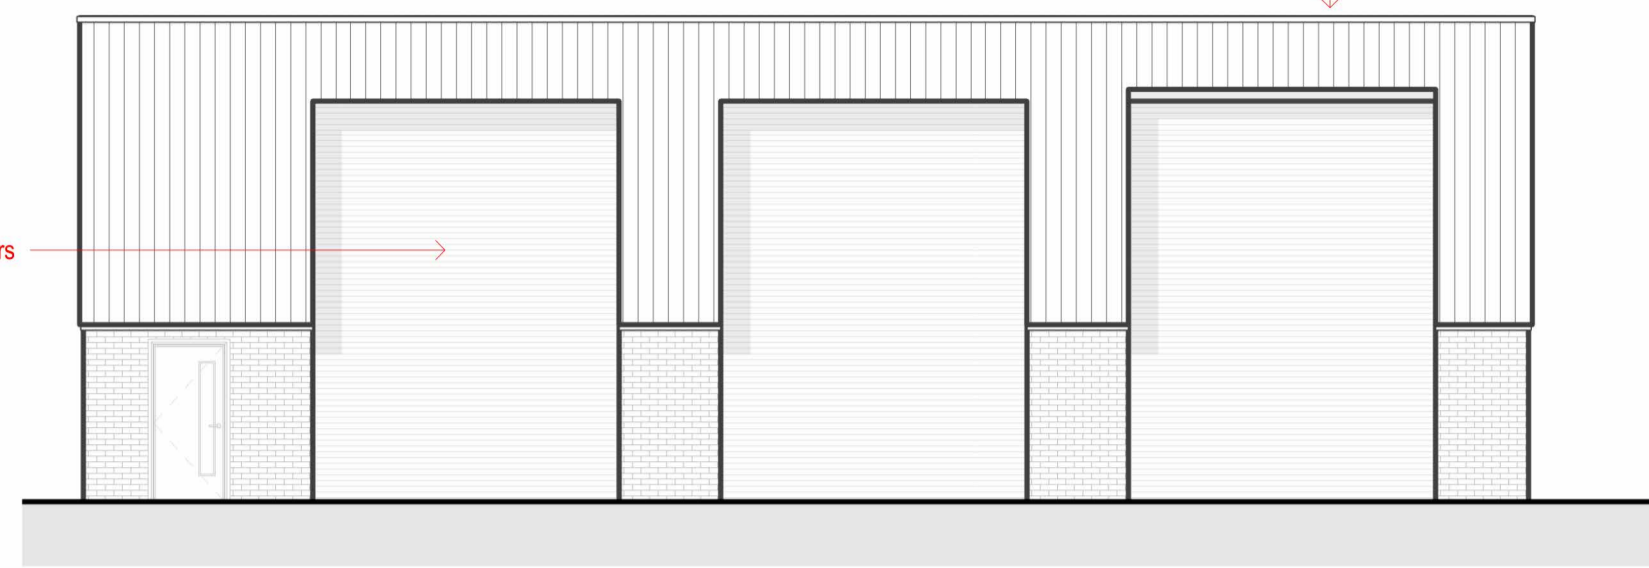


1 front elevation
1 : 100




2 west elevation
1 : 100

4 rear elevation
1 : 100

5 east elevation
1 : 100

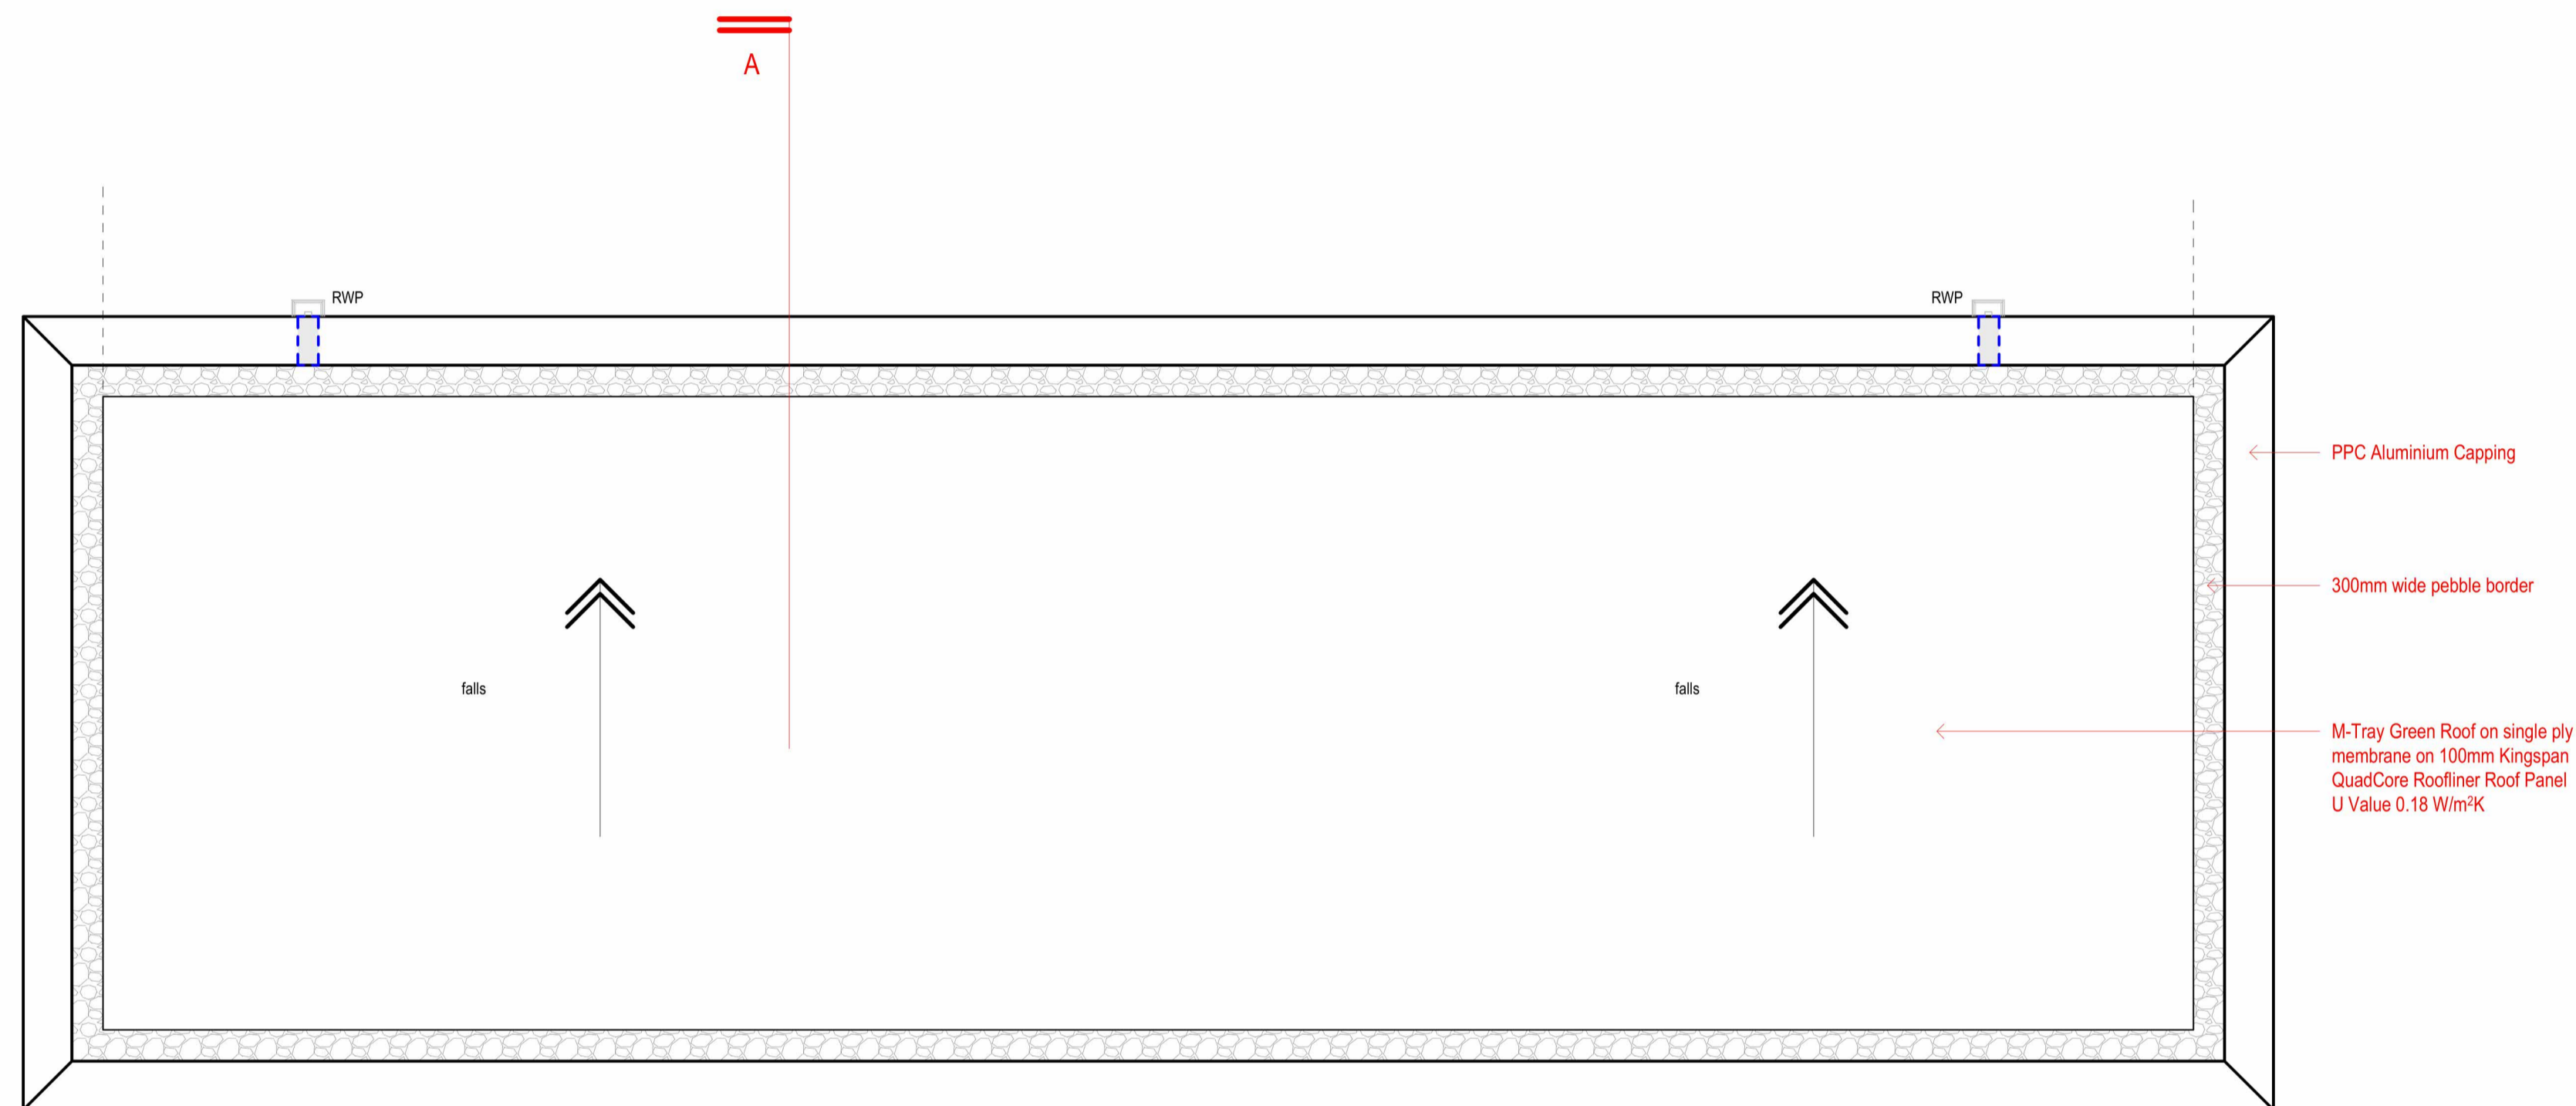

6 proposed roof plan
1 : 50

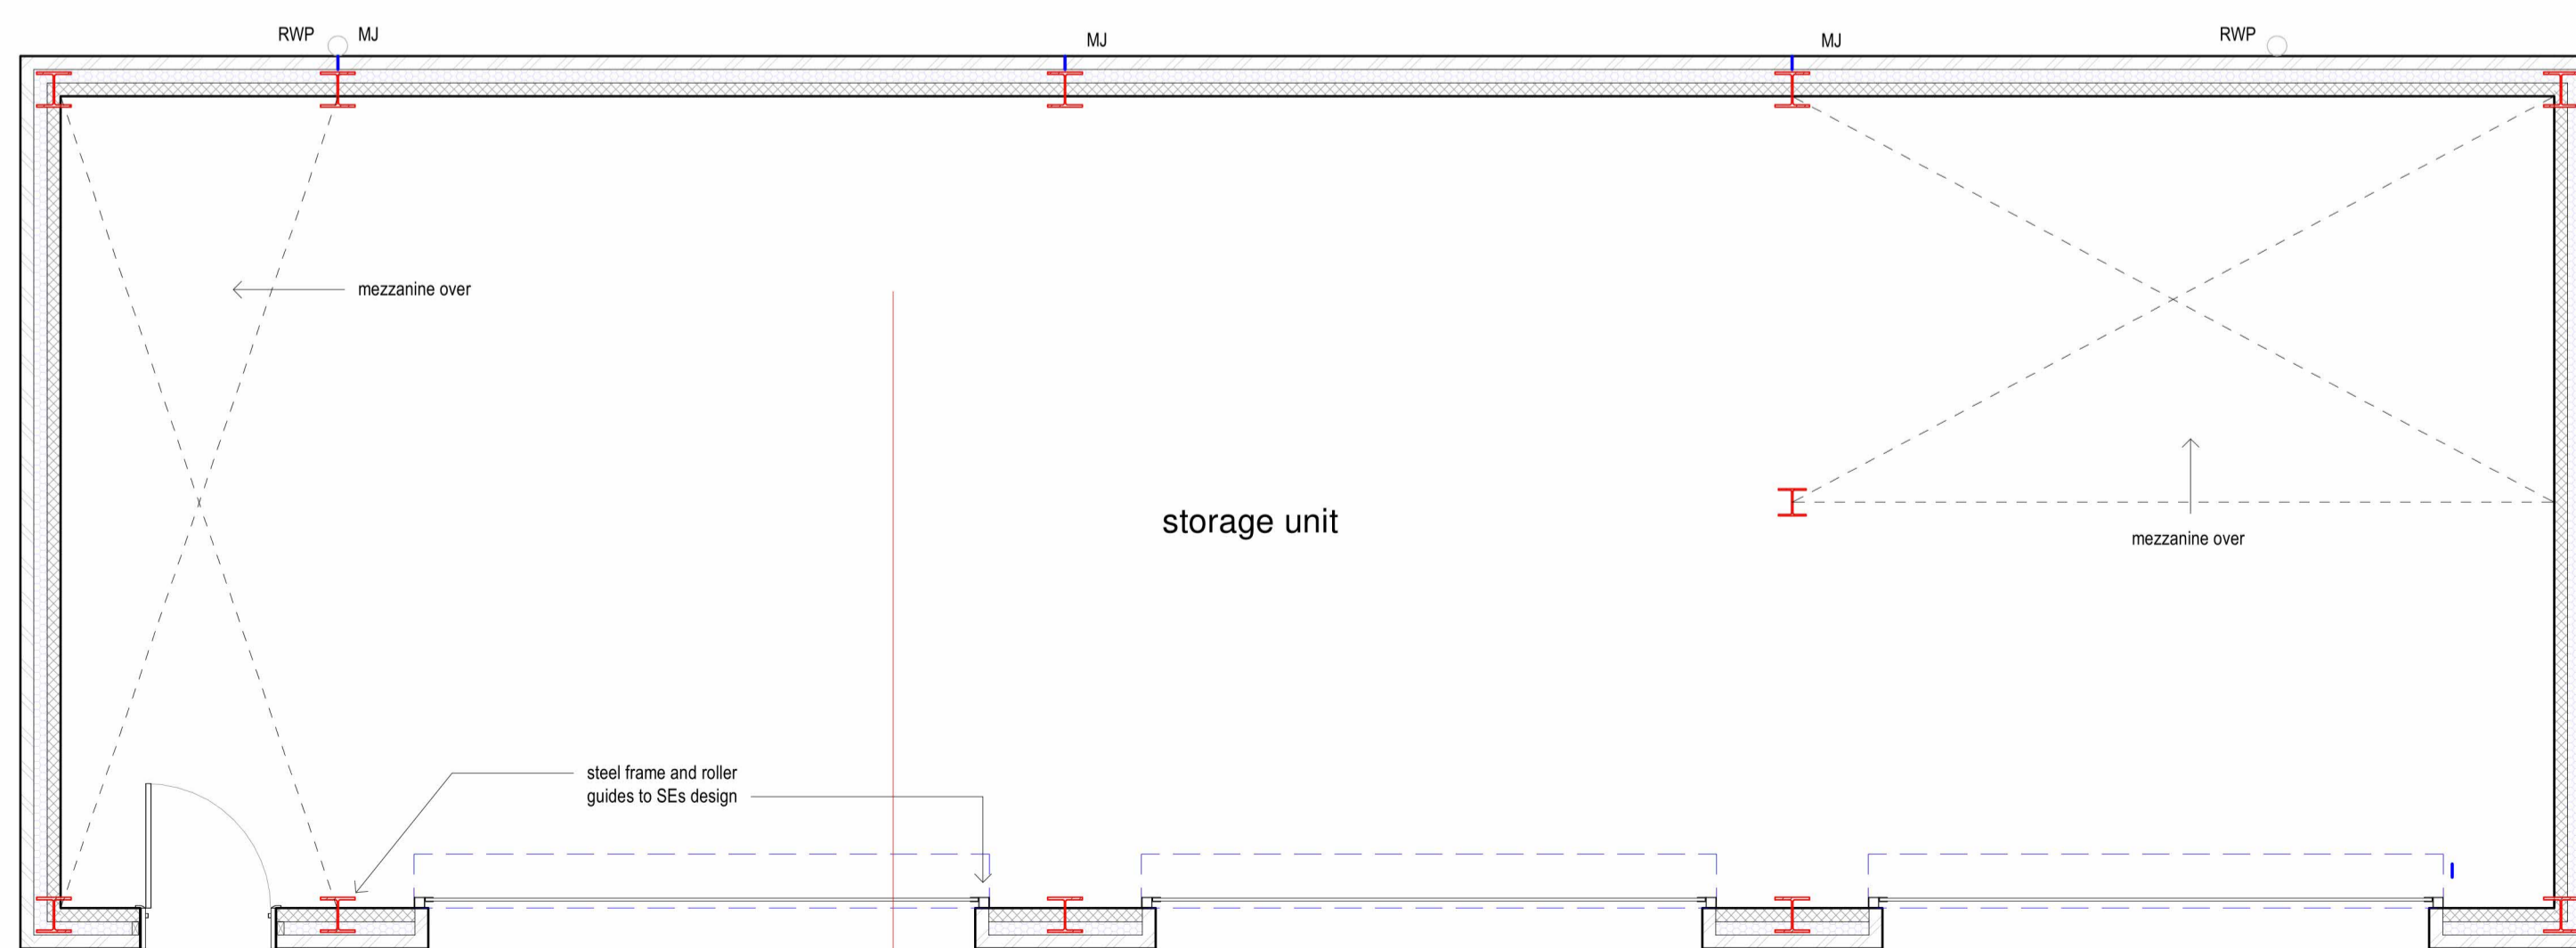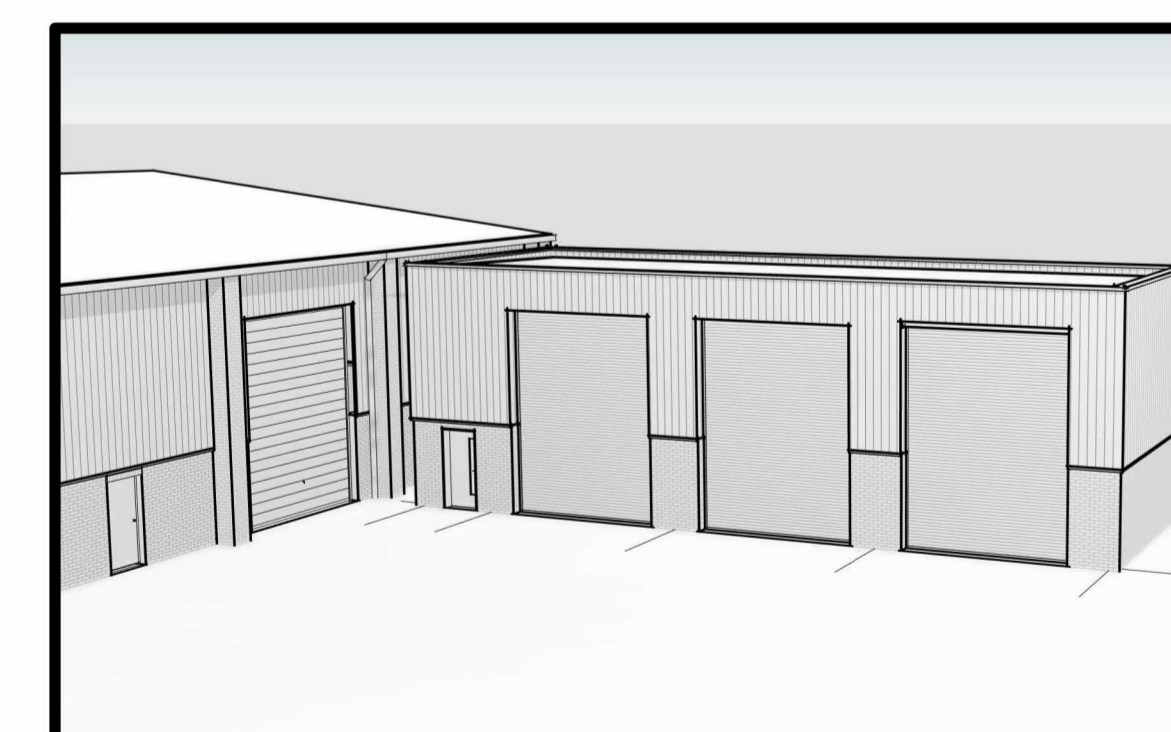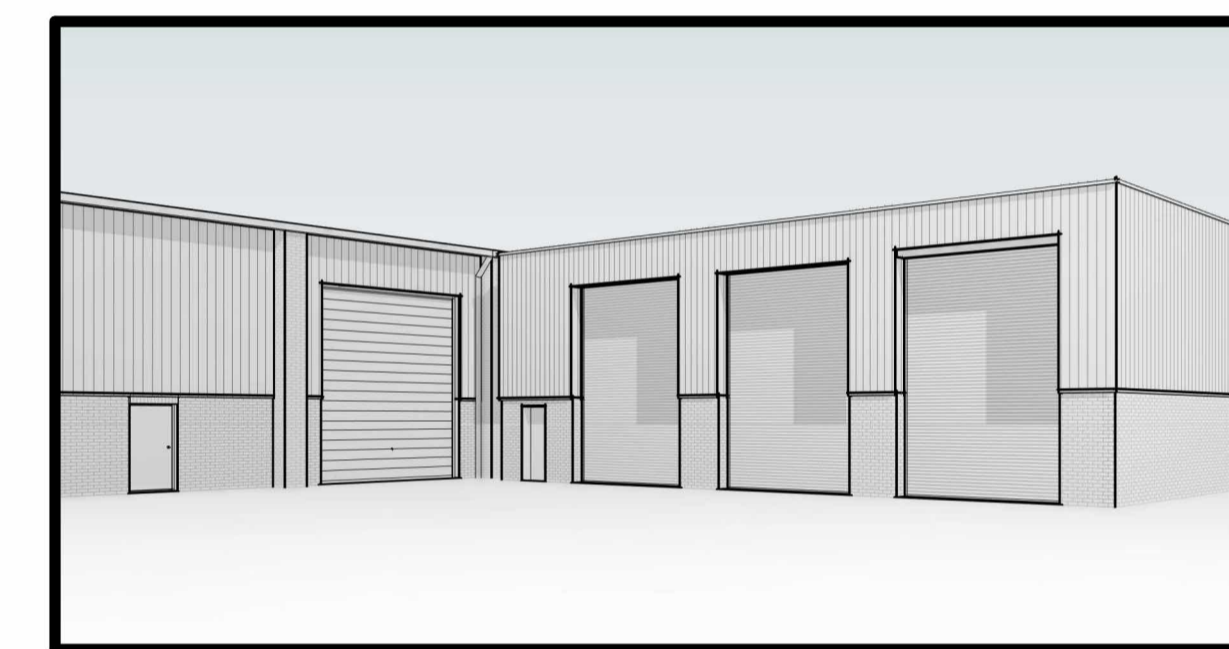

3 proposed ground floor
1 : 50

C1	Storage Unit Reduced in Size. To have a Green Roof	03.04.24
REV	DESCRIPTION	DATE

PLANNING

CLIENT JA Brooks Mechanical Services DRAWN SN

PROJECT Storage Unit @ The Pod SCALE As indicated @ A1

DRAWING Proposed Plan & Elevations

DRAWING NUMBER 2329-1201-C1 DATE February 2024