





Front Elevation

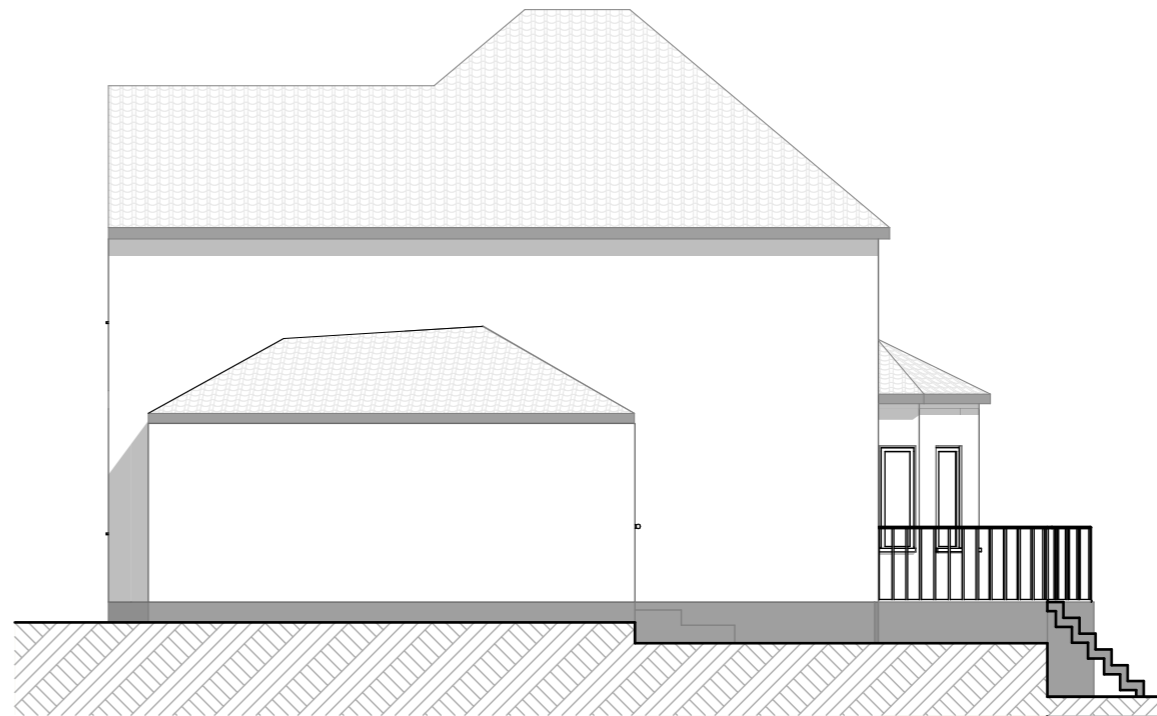


Flank Elevation



Rear Elevation

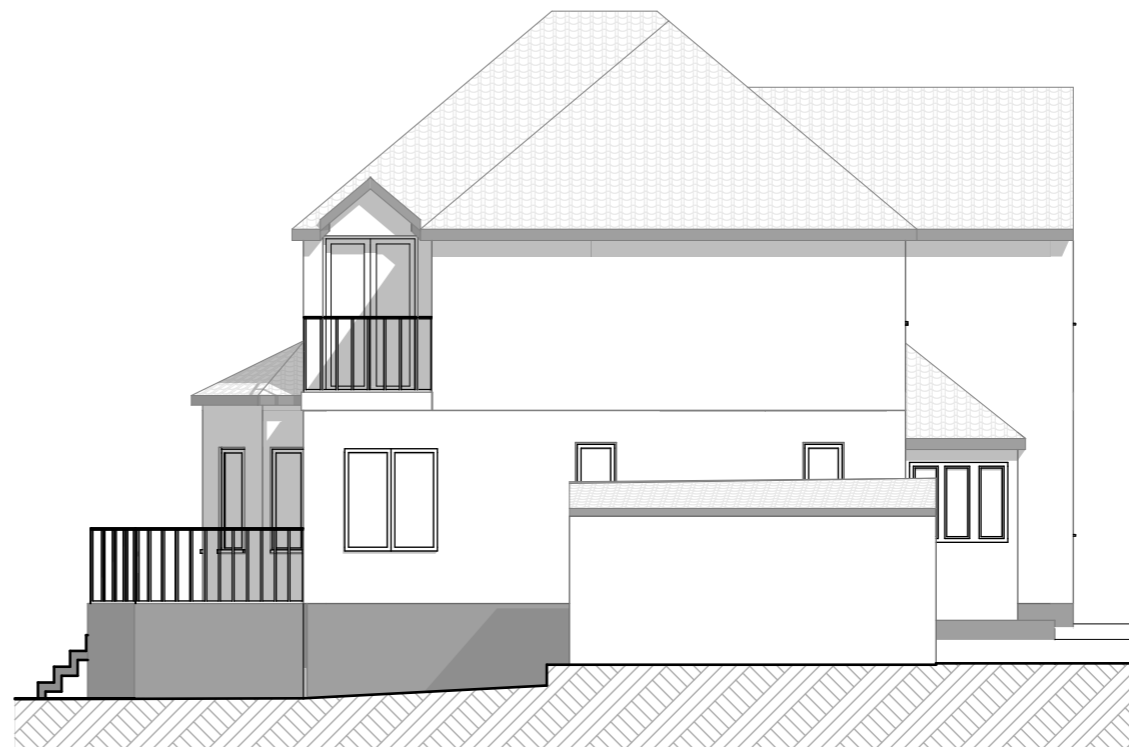

Flank Elevation

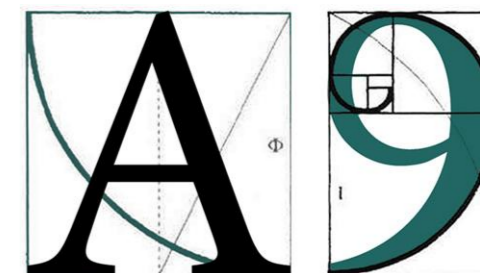

ARCHITECTURE

255 London Road, Hadleigh, Essex, SS7 2BN

Info@A9Architecture.co.uk

Tel: 01702558888

Project:

47 St Mary's Road,
South Benfleet, Benfleet
SS7 1NN

Drawing Title:

Existing Elevations

Client:

Mr Chris Fitzgerald
Mrs Laura Fitzgerald

Drawn: IK	Checked: DP	Date: 19/04/2024	Scale: 1:100	Paper Size A3
--------------	----------------	---------------------	-----------------	------------------

Job no. 1874	Dwg. no. 06	Revision: B	<input checked="" type="checkbox"/> Preliminary <input type="checkbox"/> Design <input type="checkbox"/> Tender <input type="checkbox"/> Contract <input type="checkbox"/> Working
-----------------	----------------	-----------------------	--

EXISTING ELEVATIONS

M 1:100

