





40 WISE LANE  
MILL HILL  
LONDON NW7 2RE  
MOB: 07946 872537

www.homesdesignltd.co.uk


|  |                     |
|--|---------------------|
| title PROPOSED ELEVATIONS                    |                     |
| project 15 Holmsley Road Borehamwood WD6 1FU |                     |
| drawing no HD1484 / 2001                     |                     |
| drawn by R. L                                | contract no. HD1484 |
| scale 1:100 @ A3                             | date 04/2024        |

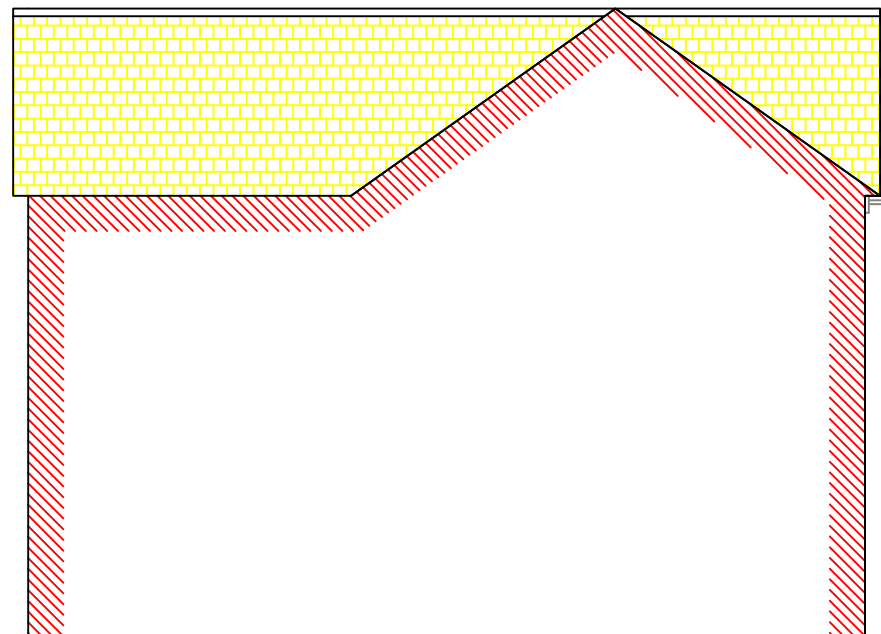

PROPOSED RIGHT SIDE ELEVATION

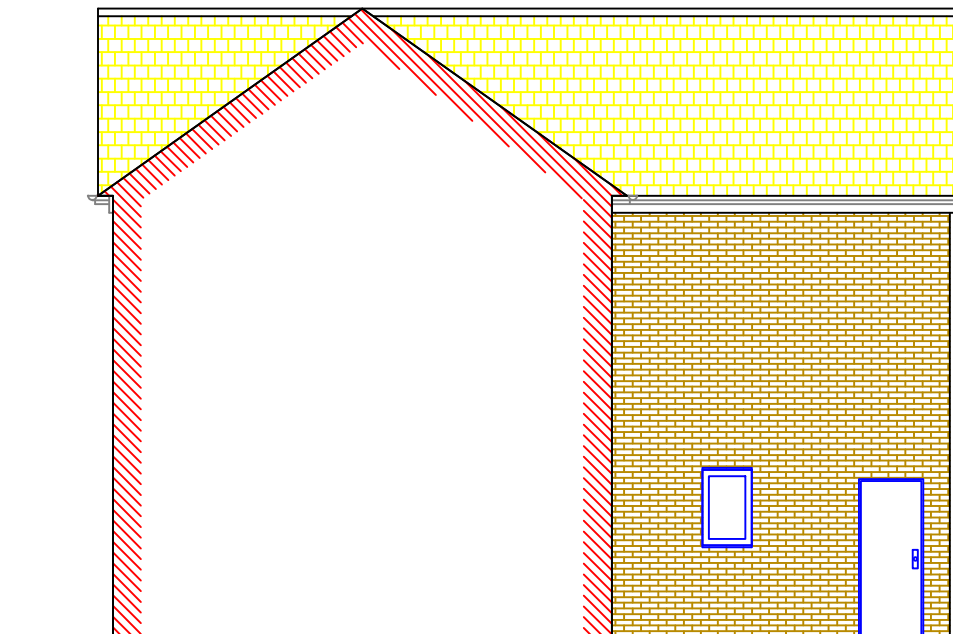


PROPOSED LEFT SIDE ELEVATION

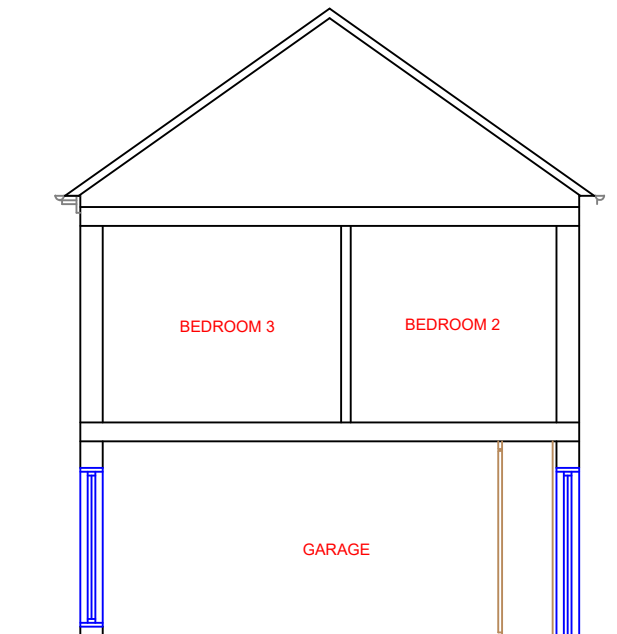


PROPOSED SECTION ELEVATION DD



PROPOSED FRONT ELEVATION

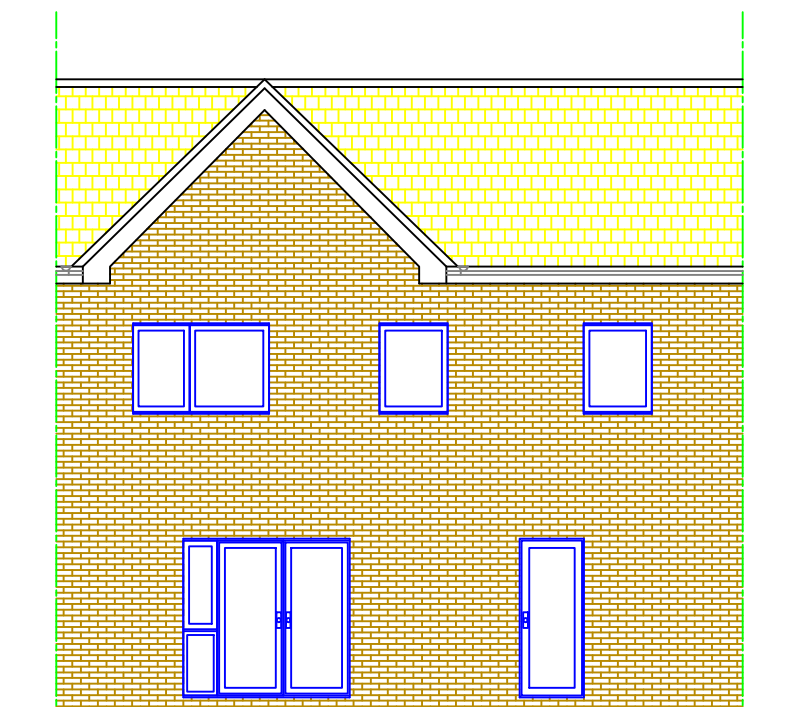

PROPOSED REAR ELEVATION

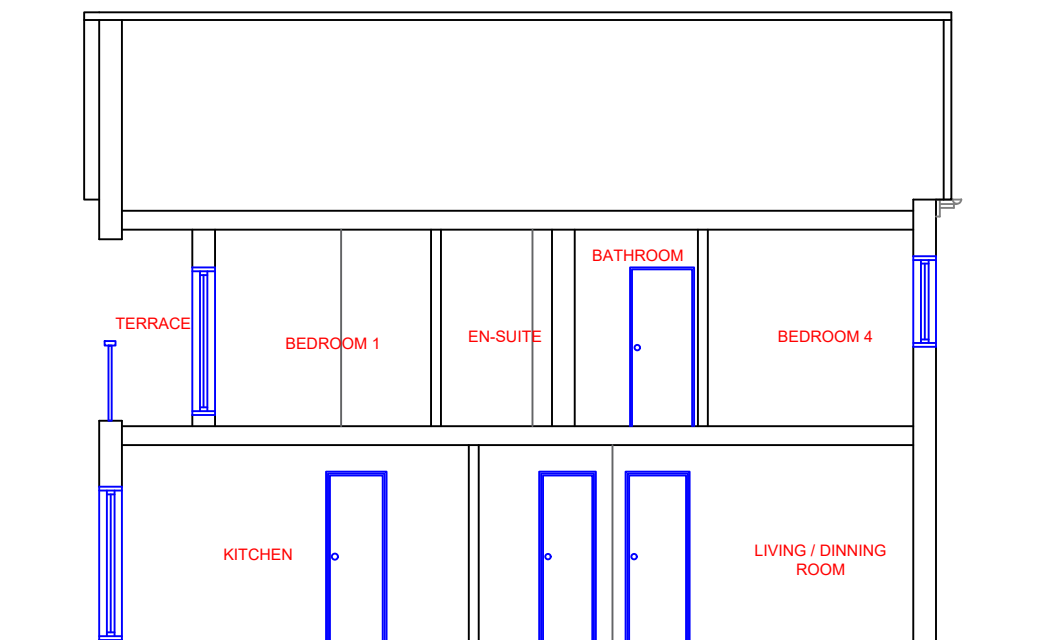

PROPOSED SECTION ELEVATION CC

NEW WINDOW OPENING TO REPLICATE THE EXISTING WINDOW OPENING IN SIZE AND FINISHING AND SETTING TO FRONT FIRST FLOOR BEDROOM WINDOW TO REMAIN CONSISTENCY TO ALL FACADE. SIMILARLY THE EXISTING PREMISES NOTED AS BRICK FACADE AND ANY INFILL BRICK FINISHING TO FRONT ELEVATION TO REPLICATE EXISTING BRICKWORKS AND IN KEEPING WITH SITE CONSTRAINTS.

