

SCALE 1:500

0 10 20 30 40 50 [m]



SCALE 1:1250

0 25 50 75 100 125




A4



SITE LOCATION PLAN

SCALE 1:1250

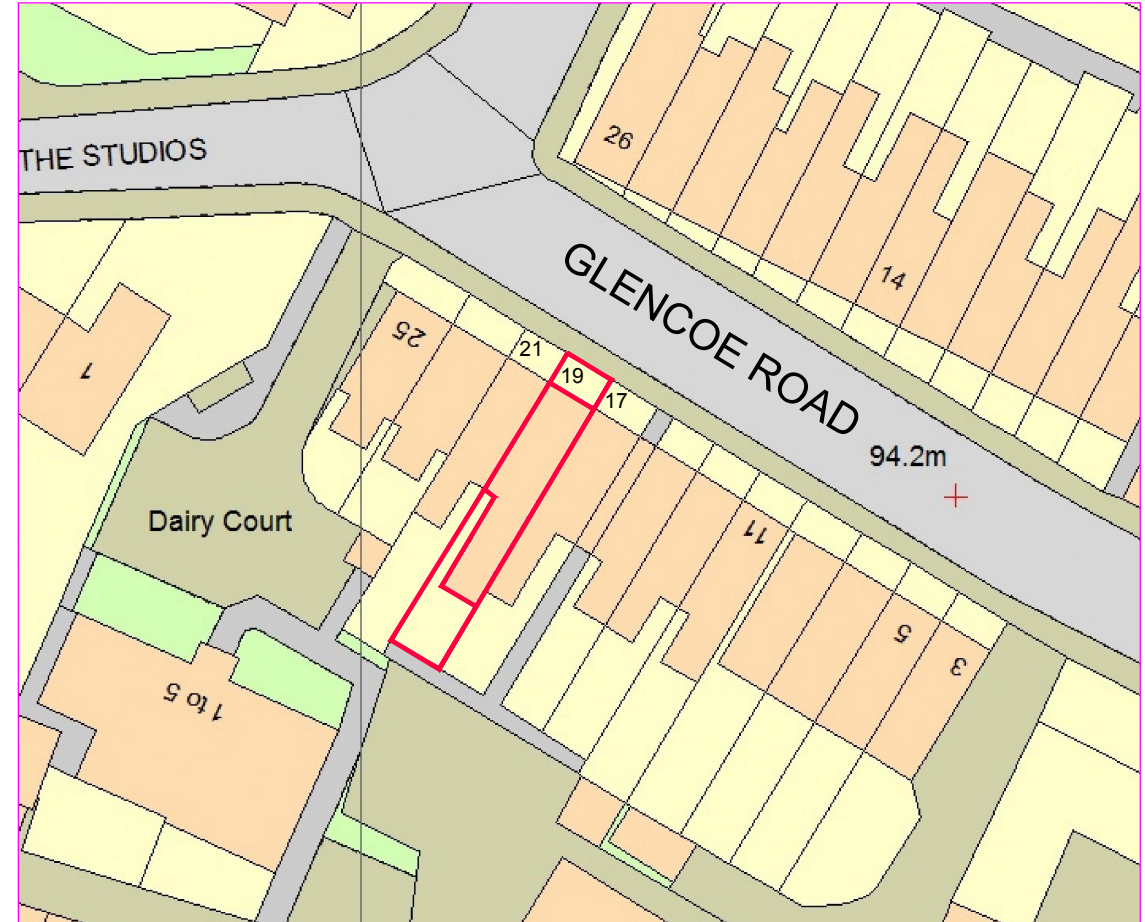

SITE PLAN

SCALE 1:500



enquiries : info@rprojects.co.uk

CLIENT
MR & MRS CARROLL
19 GLENCOE ROAD
BUSHEY
WD23 3DP

PROJECT
SINGLE STOREY REAR EXTENSION

TITLE
SITE PLAN

DRAWING No.
0424_01

REVISION
.