




NOTE:
 All measurements to be checked on site.
 This drawing is prepared for planning purposes only.

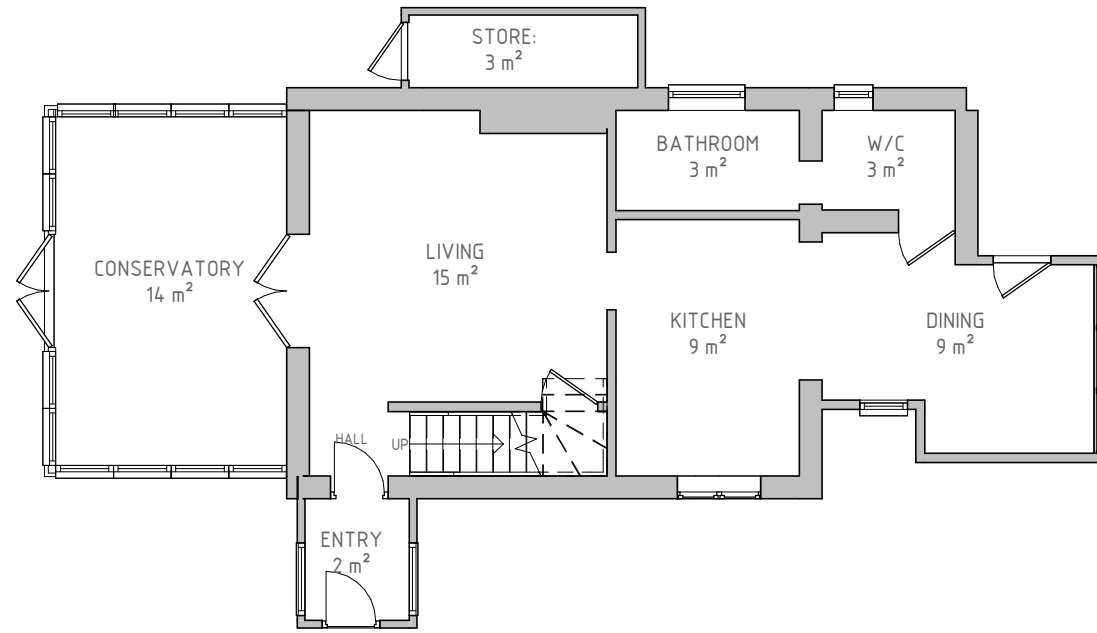

03/101 - EXISTING GROUND FLOOR PLAN
 1: 100

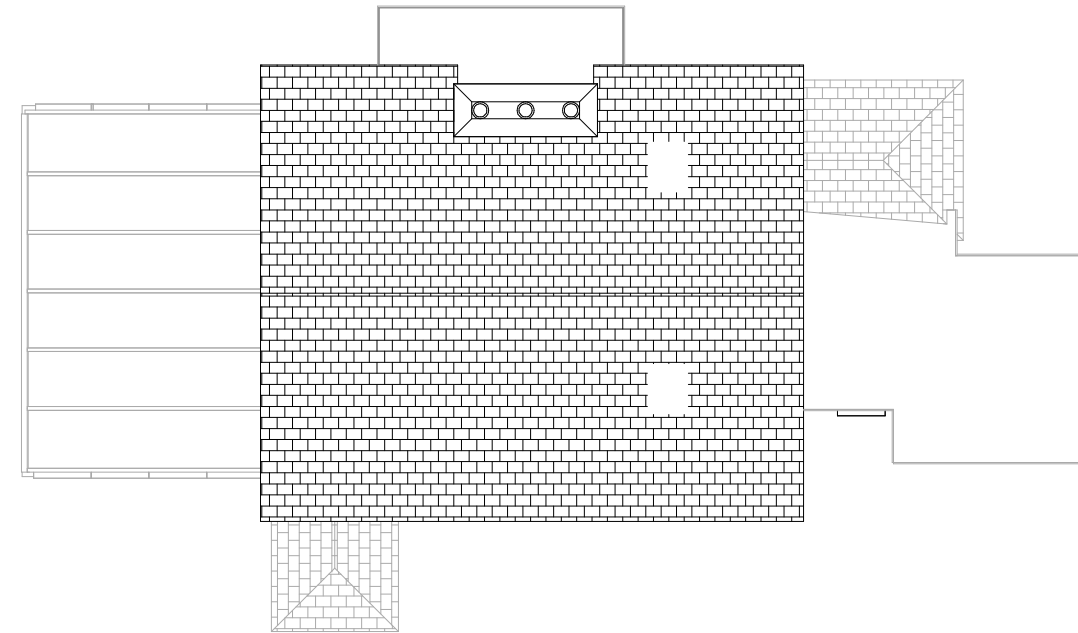

03/103 - EXISTING ROOF PLAN
 1: 100

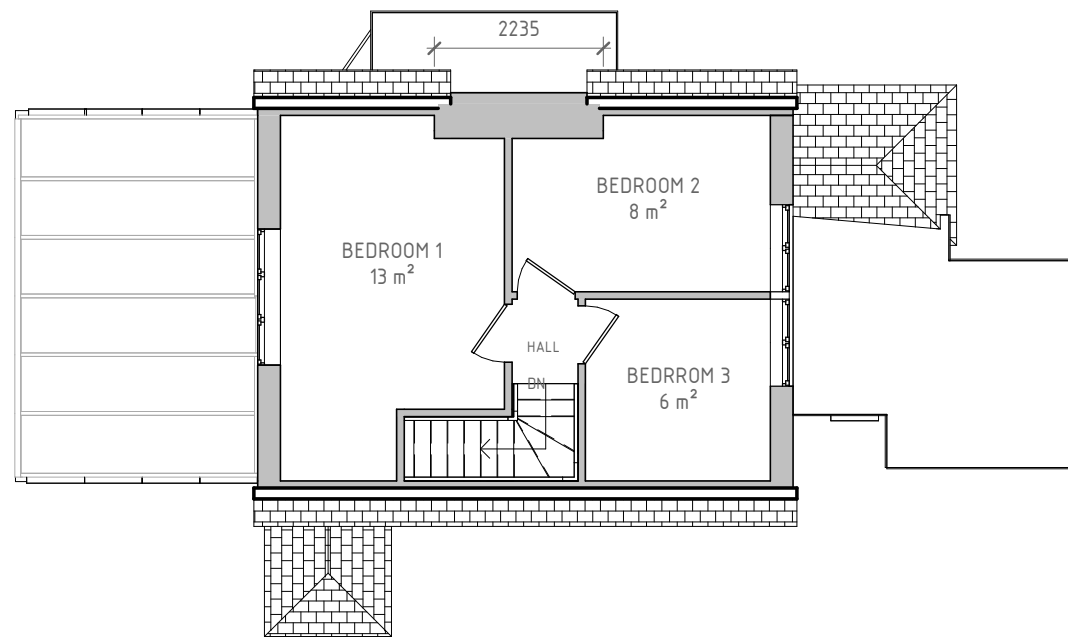

03/102 - EXISTING FIRST FLOOR PLAN
 1: 100



VISUAL SCALE 1:100 @ A3

PROJECT NO:
 751
 PROJECT ADDRESS:
 19 Whitehorse Drive Epsom KT18 7NQ

SHEET NO: REV:
 751/ 03

SCALE:

DRAWING TITLE:
 EXISTING FLOOR PLANS

DATE:
 MARCH 2024


NOTE:
All measurements to be checked on site.
This drawing is prepared for planning purposes only.



04/201 - EXISTING FRONT ELEVATION
1:100



04/202 - EXISTING LEFT ELEVATION
1:100

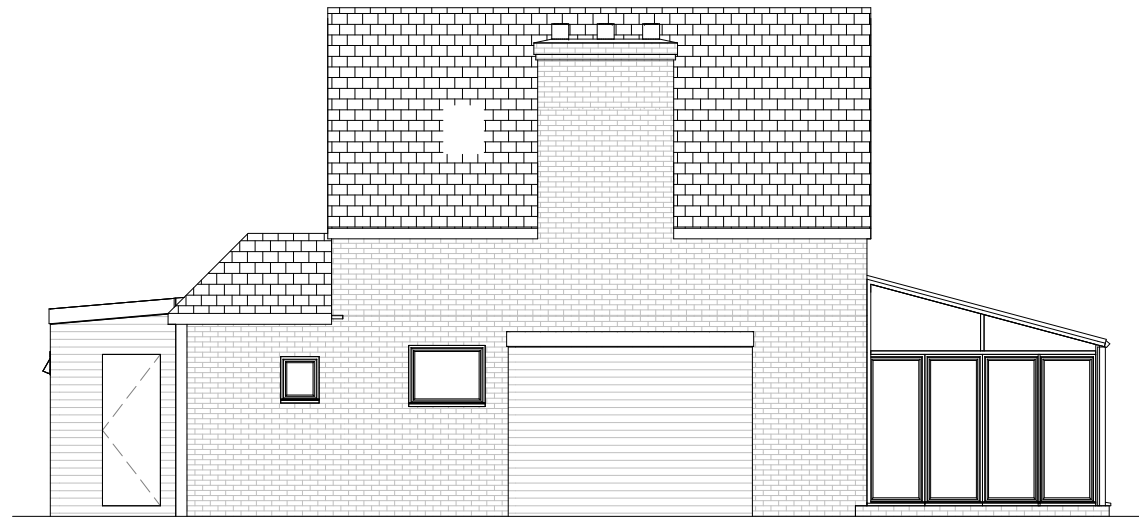

04/203 - EXISTING REAR ELEVATION
1:100



04/204 - EXISTING RIGHT ELEVATION
1:100



VISUAL SCALE 1:100 @ A3


PROJECT NO:
751
PROJECT ADDRESS:
19 Whitehorse Drive Epsom KT18 7NQ

SHEET NO: REV:
751/ 04


SCALE:

DRAWING TITLE:
EXISTING ELEVATIONS
DATE:
MARCH 2024


NOTE:
 All measurements to be checked on site.
 This drawing is prepared for planning purposes only.

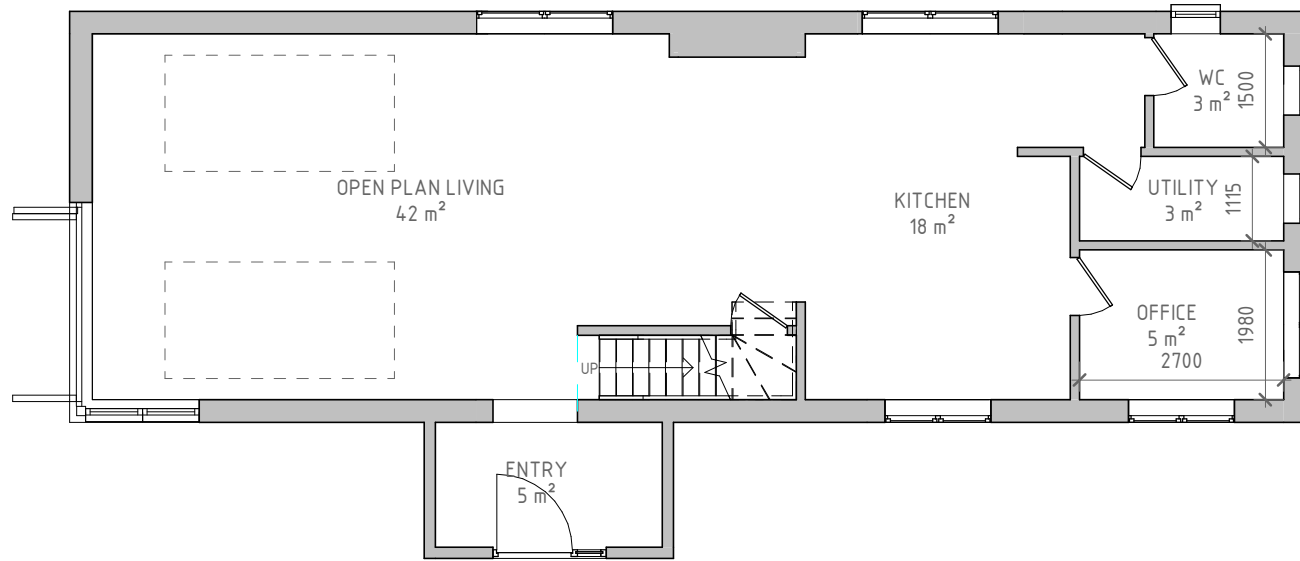

05/301 - PROPOSED GROUND FLOOR PLAN
 1: 100

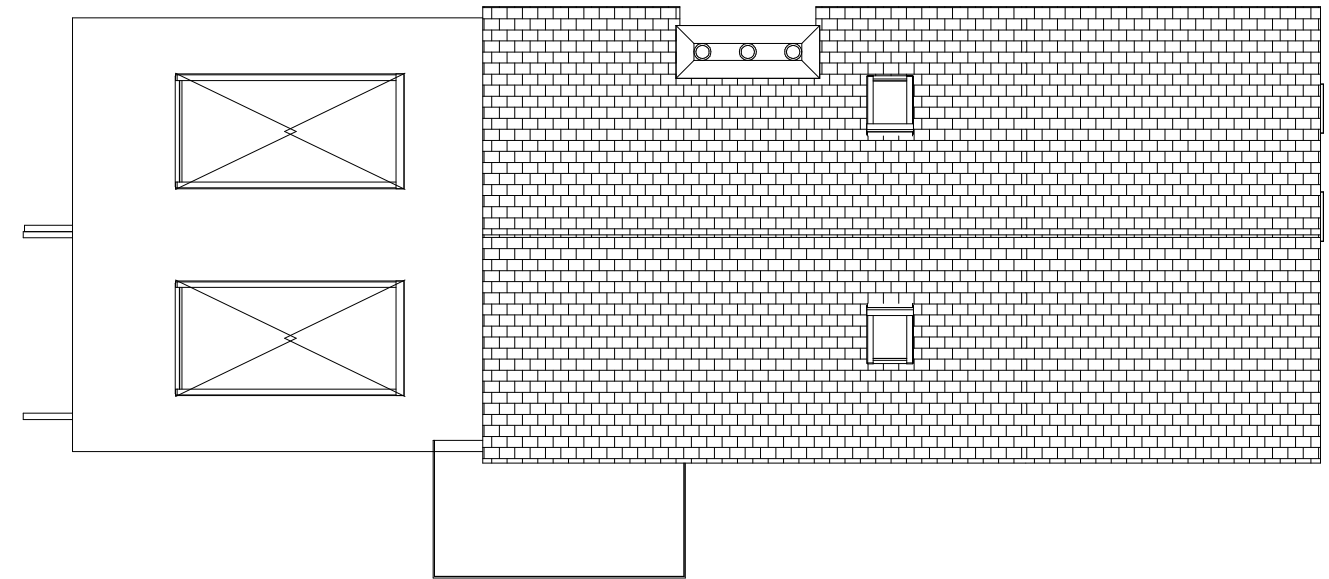

05/303 - PROPOSED ROOF PLAN
 1: 100

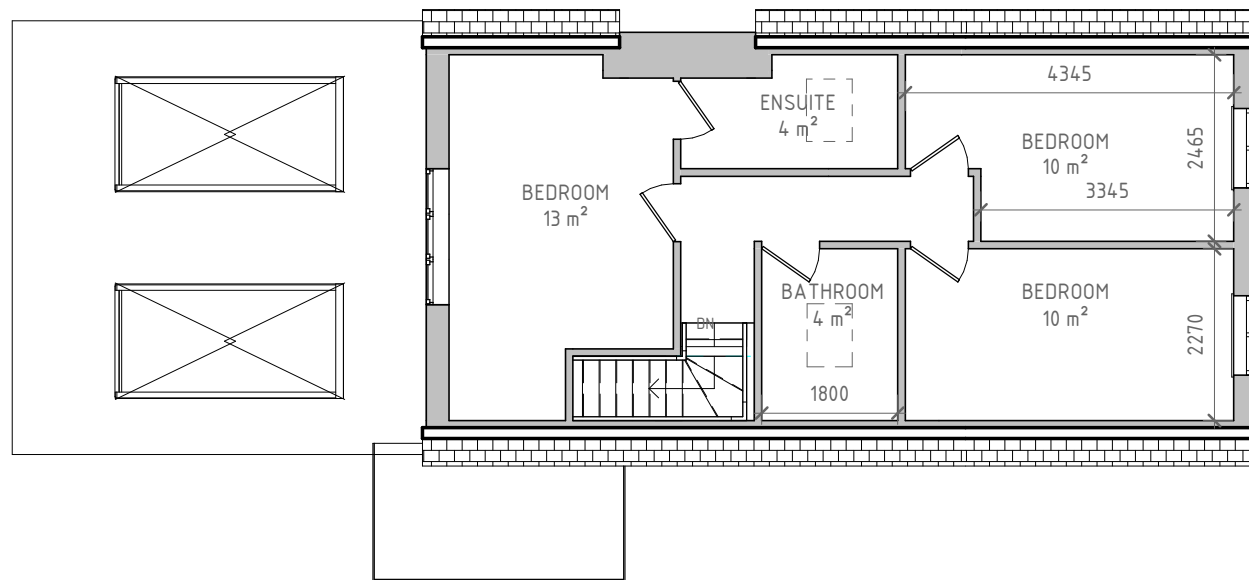

05/302 - PROPOSED FIRST FLOOR PLAN
 1: 100



VISUAL SCALE 1:100 @ A3

PROJECT NO.
 751

PROJECT ADDRESS:
 19 Whitehorse Drive Epsom KT18 7NQ

SHEET NO: REV:
 751/ 05

SCALE:

DRAWING TITLE:
 PROPOSED FLOOR PLANS

DATE:
 MARCH 2024


NOTE:
All measurements to be checked on site.
This drawing is prepared for planning purposes only.



07/401 - PROPOSED FRONT ELEVATION
1: 100



07/402 - PROPOSED LEFT ELEVATION
1: 100

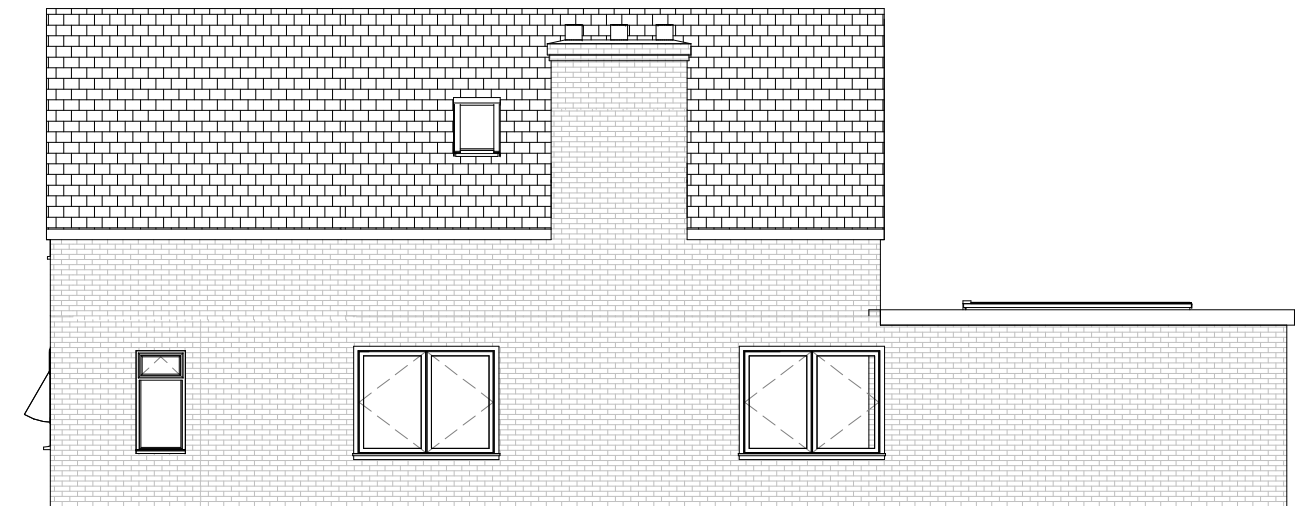

07/403 - PROPOSED REAR ELEVATION
1: 100



07/404 - PROPOSED RIGHT ELEVATION
1: 100



VISUAL SCALE 1:100 @ A3

PROJECT NO:
751
PROJECT ADDRESS:
19 Whitehorse Drive Epsom KT18 7NQ

SHEET NO: REV:
751/ 07

SCALE:


DRAWING TITLE:
PROPOSED ELEVATIONS

DATE:
MARCH 2024


NOTE:
All measurements to be checked on site.
This drawing is prepared for planning purposes only.

www.theplanningman.co.uk
t: 01372 897891
e: enquiries@theplanningman.co.uk


THE
PLANNING
MAN.co.uk

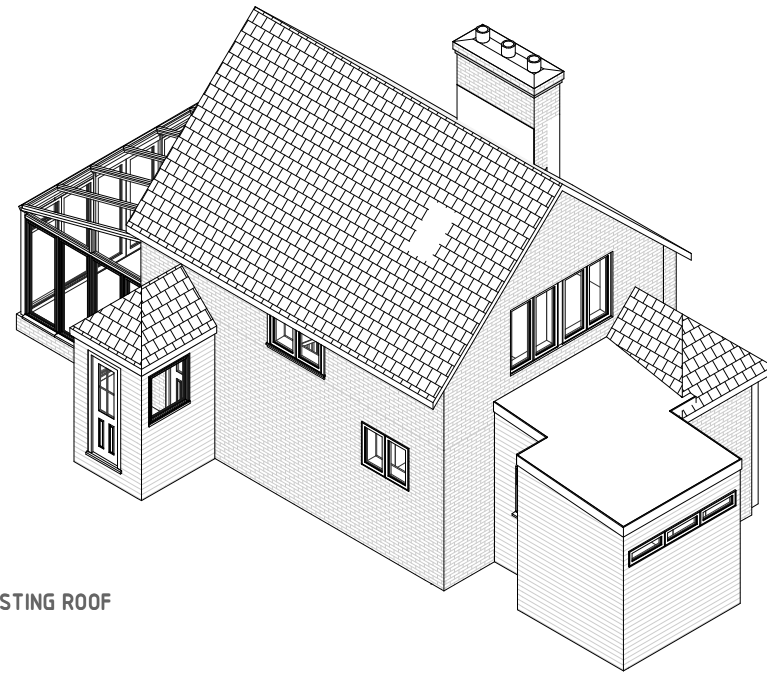


08/503 - EXISTING ROOF

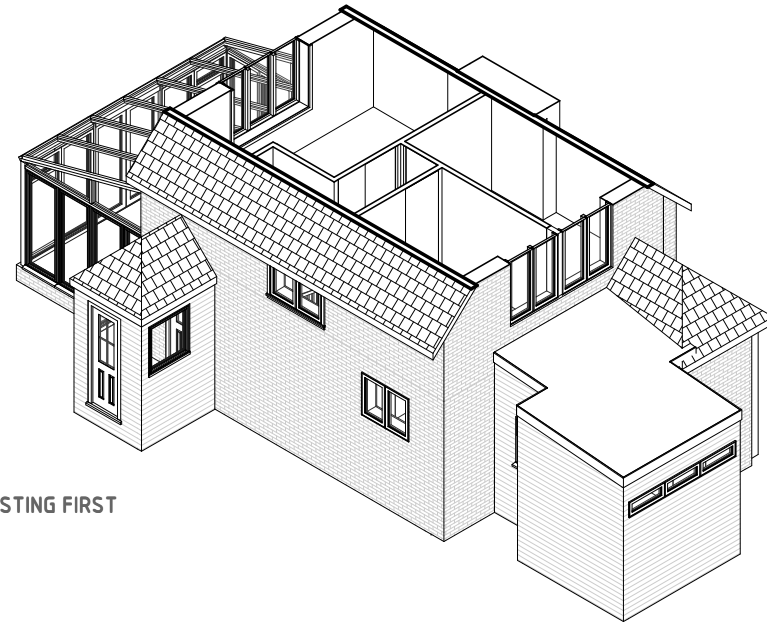

08/502 - EXISTING FIRST

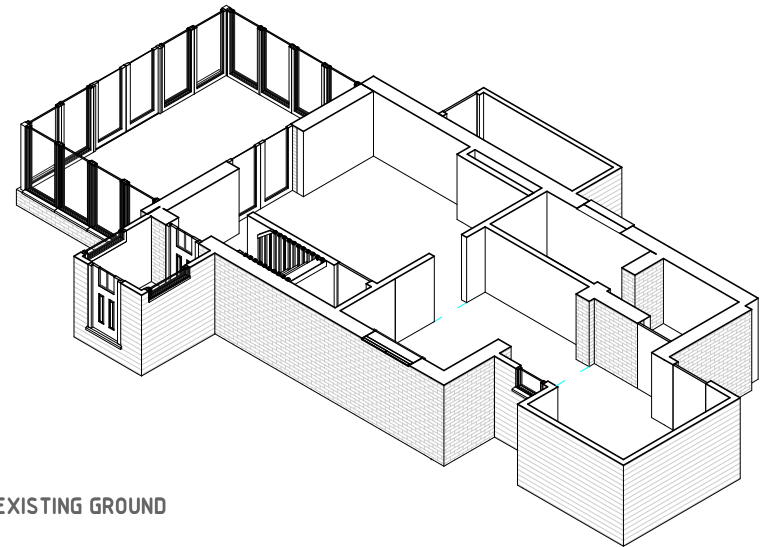

08/501 - EXISTING GROUND

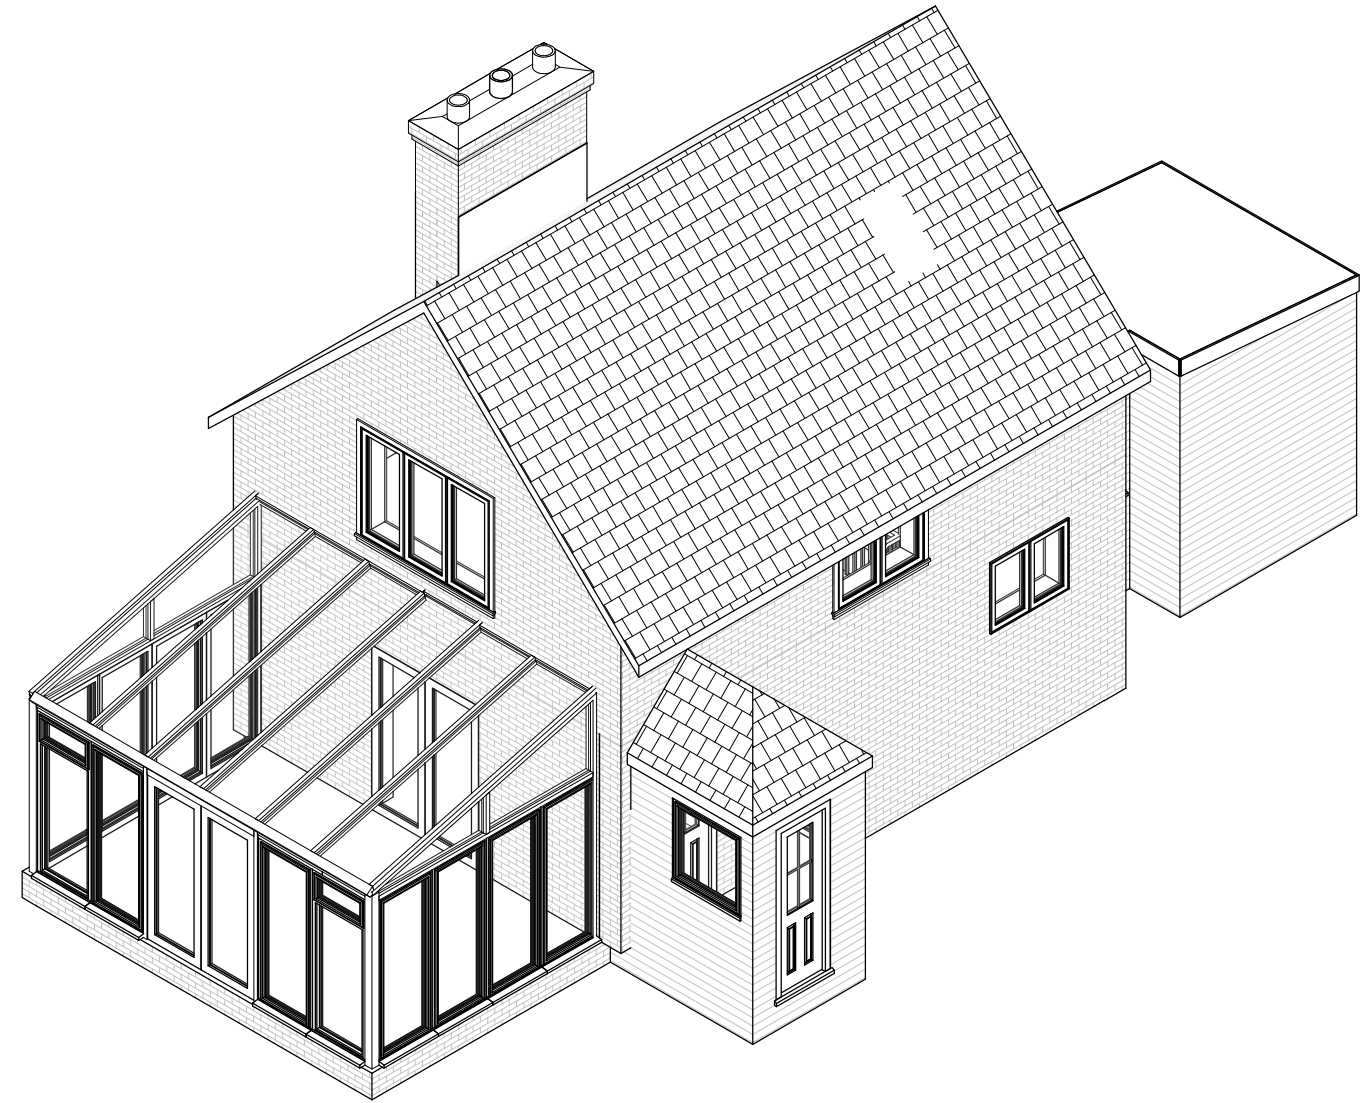

08/500 - EXISTING EXTERNAL

PROJECT NO.
751

PROJECT ADDRESS:
19 Whitehorse Drive Epsom KT18 7NQ


SHEET NO: REV:
751/ 08

SCALE:


DRAWING TITLE:
VISUALISATIONS

DATE:
MARCH 2024


NOTE:
All measurements to be checked on site.
This drawing is prepared for planning purposes only.

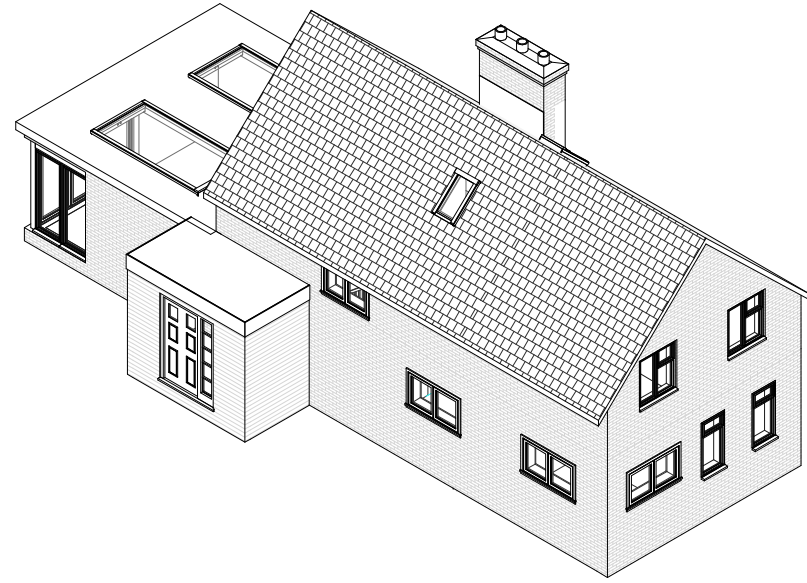


09/903 - PROPOSED ROOF

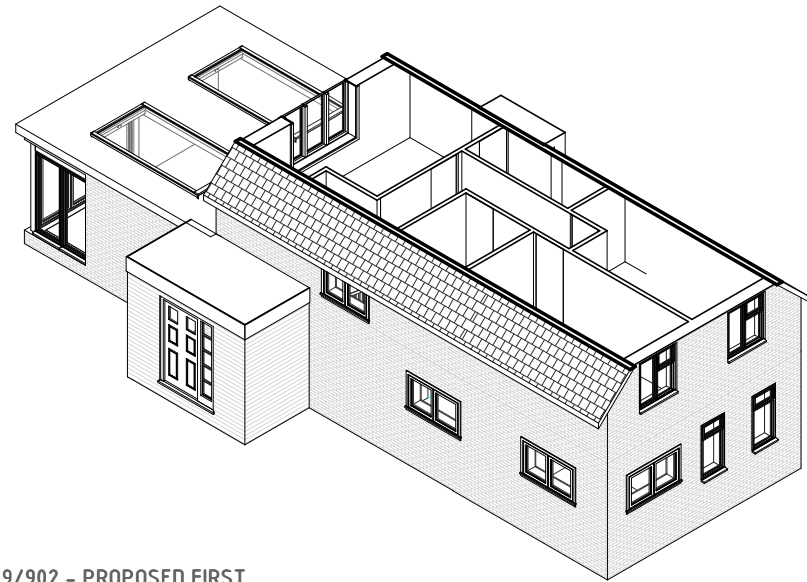

09/902 - PROPOSED FIRST

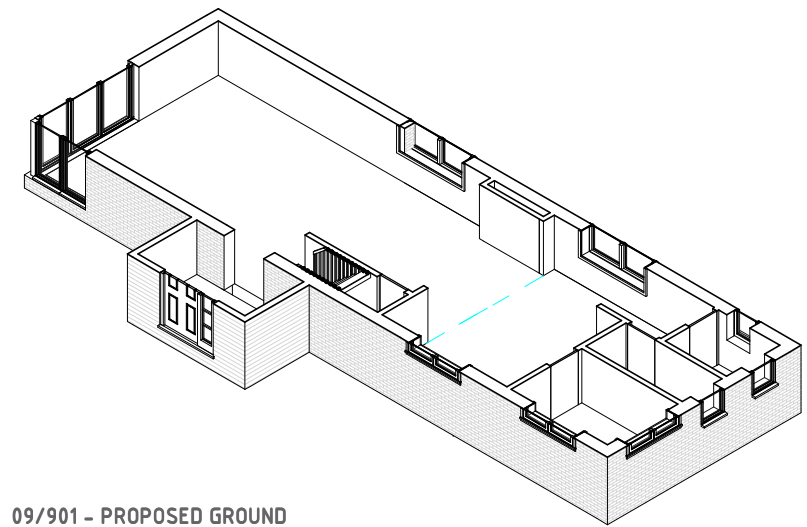

09/901 - PROPOSED GROUND

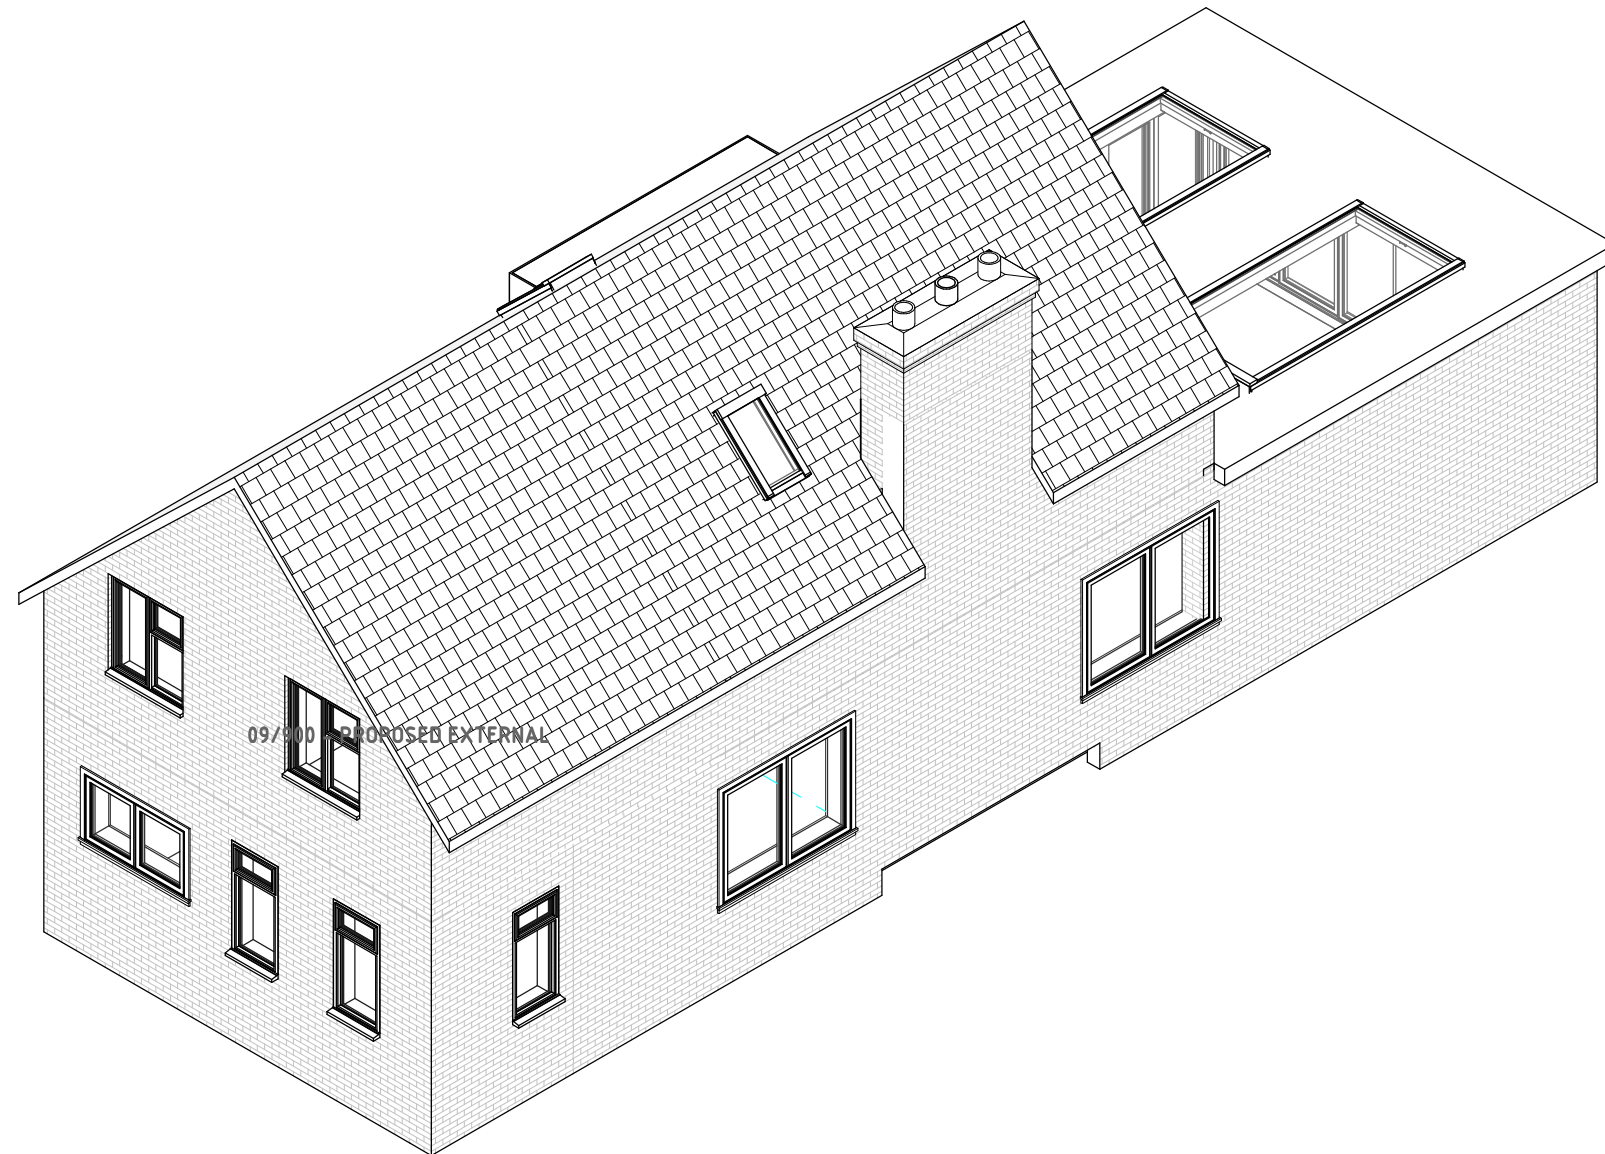

09/900 - PROPOSED EXTERNAL

PROJECT NO:
751
PROJECT ADDRESS:
19 Whitehorse Drive Epsom KT18 7NQ

SHEET NO: REV:
751/ 09

SCALE:

DRAWING TITLE:
VISUALISATIONS
DATE:
MARCH 2024