



Ground Floor Plan




First Floor Plan


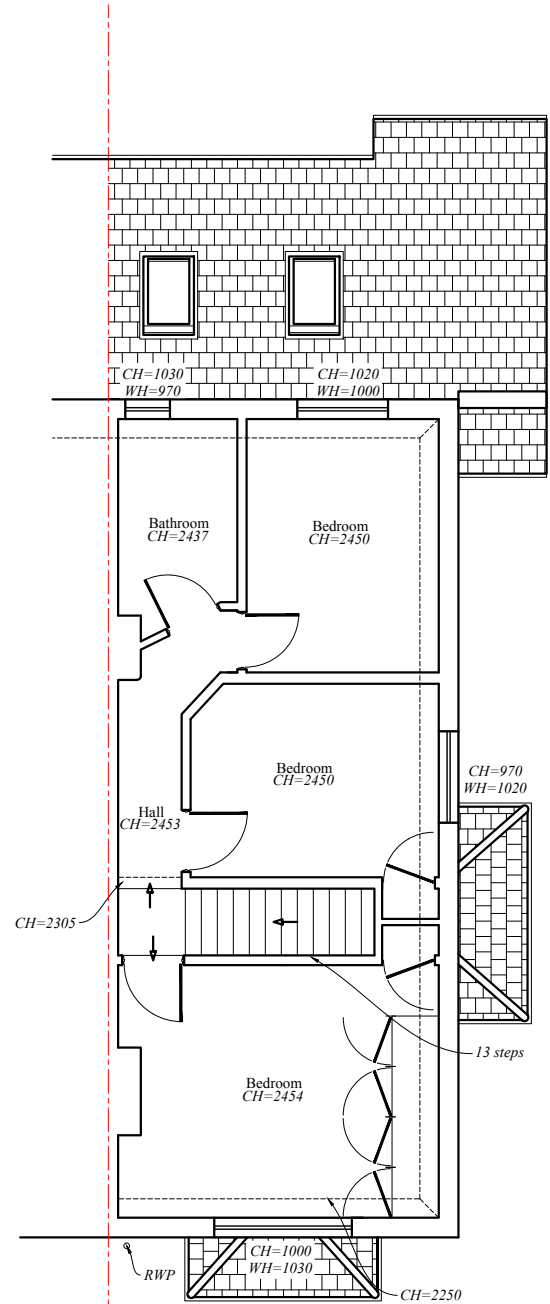




**Design+Architecture**  
 E: office@aa-designarchitecture.co.uk  
 T: 07985144463  
 W: www.aa-designarchitecture.co.uk

| Rev  | Date | Description              | By |
|--|------|--------------------------|----|
| <b>Project no.:</b> 2414   |      |                          |    |
| <b>Project:</b> 2A ELM ROAD<br>EWELL KT17 2EU  |      |                          |    |
| <b>Client:</b> MS PAYNE AND MS WILKINSON   |      |                          |    |
| <b>Title:</b> EXISTING FLOOR PLANS   |      |                          |    |
| <b>Drawn by:</b> AA  |      |                          |    |
| <b>Date:</b> MAR 2024  |      | <b>Scale:</b> 1:100 @ A3 |    |
| <b>Drawing No:</b> 0010  |      |                          |    |
| All dimensions must be checked on site prior to construction.<br>Any discrepancies must be reported to the architect immediately.<br>This drawing remains the copyright of AA Design+Architecture and no portion<br>should be reproduced without the permission. |      |                          |    |
| <br>1:100   |      |                          |    |


STAGE: SURVEY

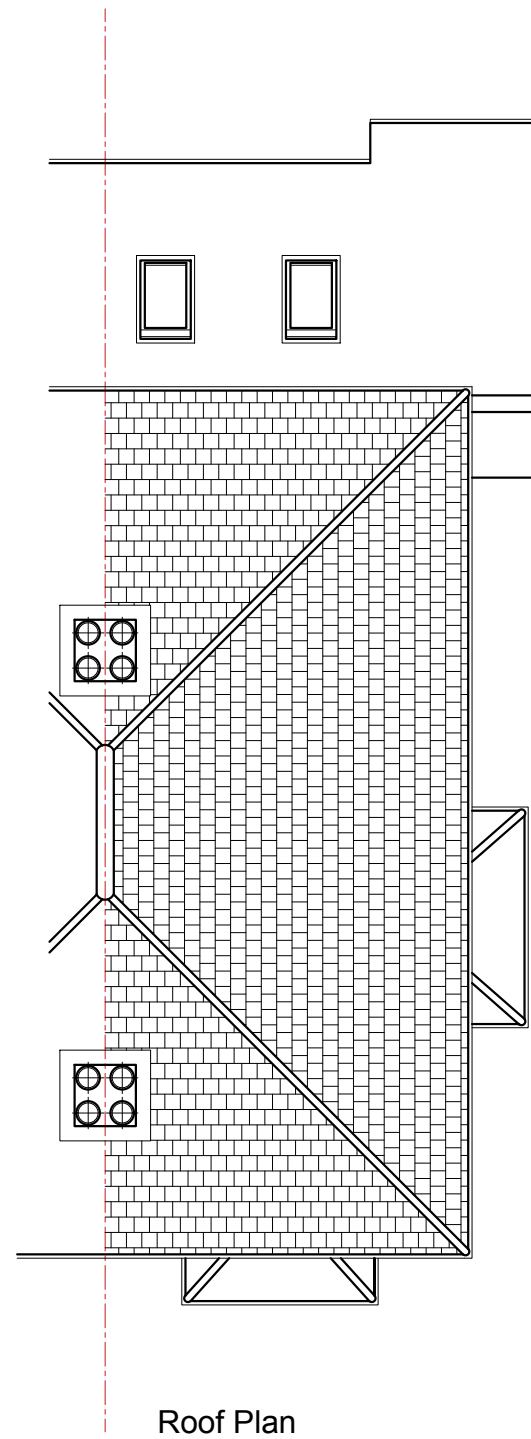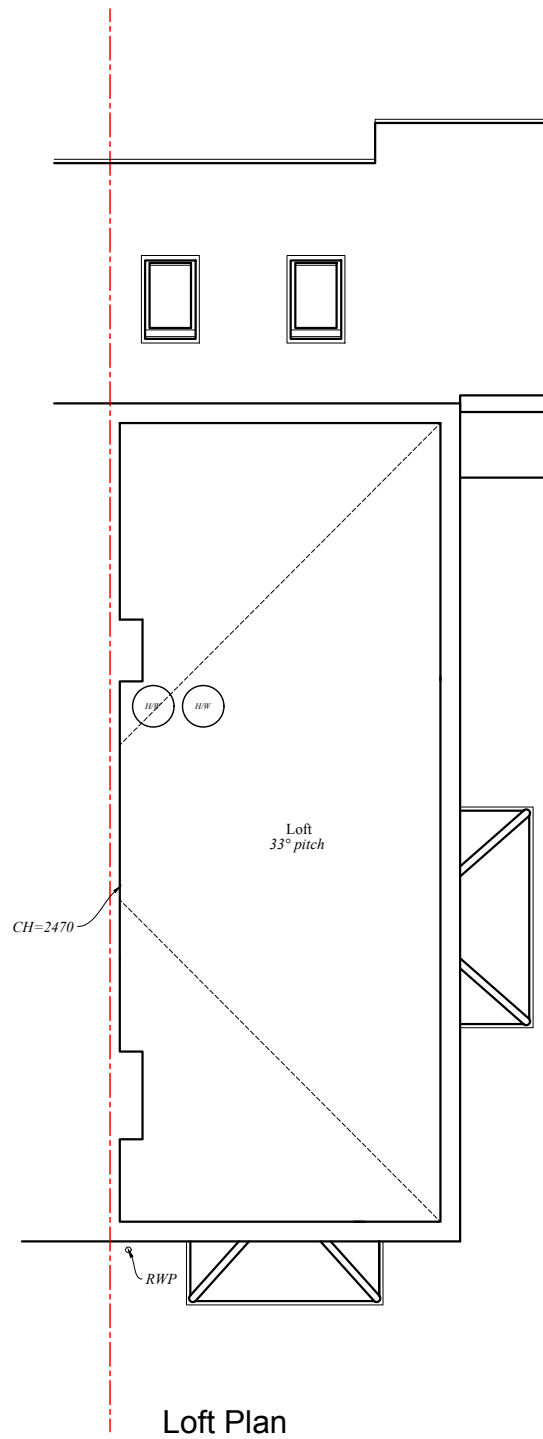

**Design+Architecture**  
 E: [office@aa-designarchitecture.co.uk](mailto:office@aa-designarchitecture.co.uk)  
 T: 07985144463  
 W: [www.aa-designarchitecture.co.uk](http://www.aa-designarchitecture.co.uk)

| Rev  | Date | Description              | By |
|--|------|--------------------------|----|
| <b>Project no.:</b> 2414   |      |                          |    |
| <b>Project:</b> 2A ELM ROAD<br>EWELL KT17 2EU  |      |                          |    |
| <b>Client:</b> MS PAYNE AND MS WILKINSON   |      |                          |    |
| <b>Title:</b> EXISTING FLOOR PLANS   |      |                          |    |
| <b>Drawn by:</b> AA  |      |                          |    |
| <b>Date:</b> MAR 2024  |      | <b>Scale:</b> 1:100 @ A3 |    |
| <b>Drawing No:</b> 0011  |      |                          |    |
| All dimensions must be checked on site prior to construction.<br>Any discrepancies must be reported to the architect immediately.<br>This drawing remains the copyright of AA Design+Architecture and no portion<br>should be reproduced without the permission. |      |                          |    |
| <p>1:100</p>   |      |                          |    |

STAGE: SURVEY

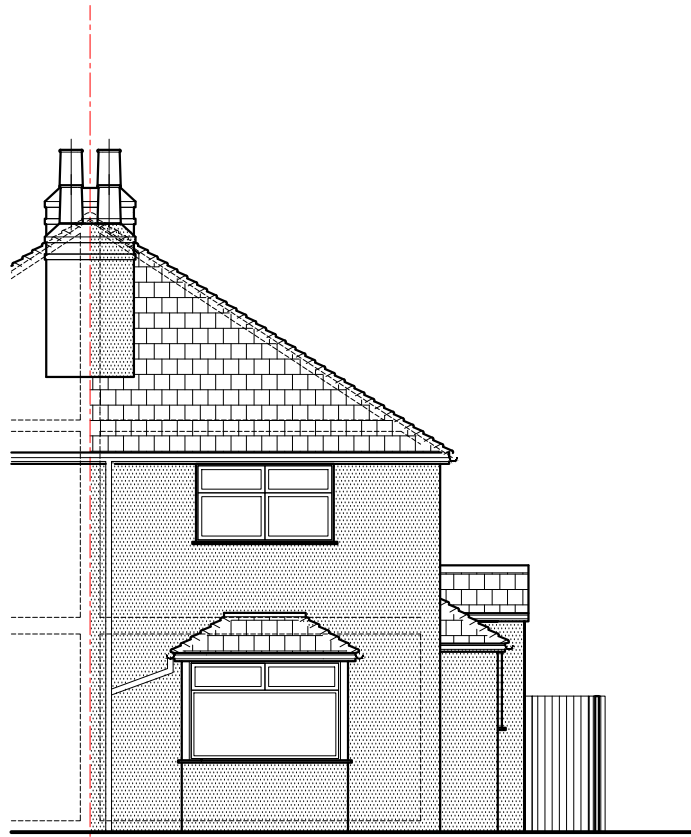


Front Elevation





Side Elevation

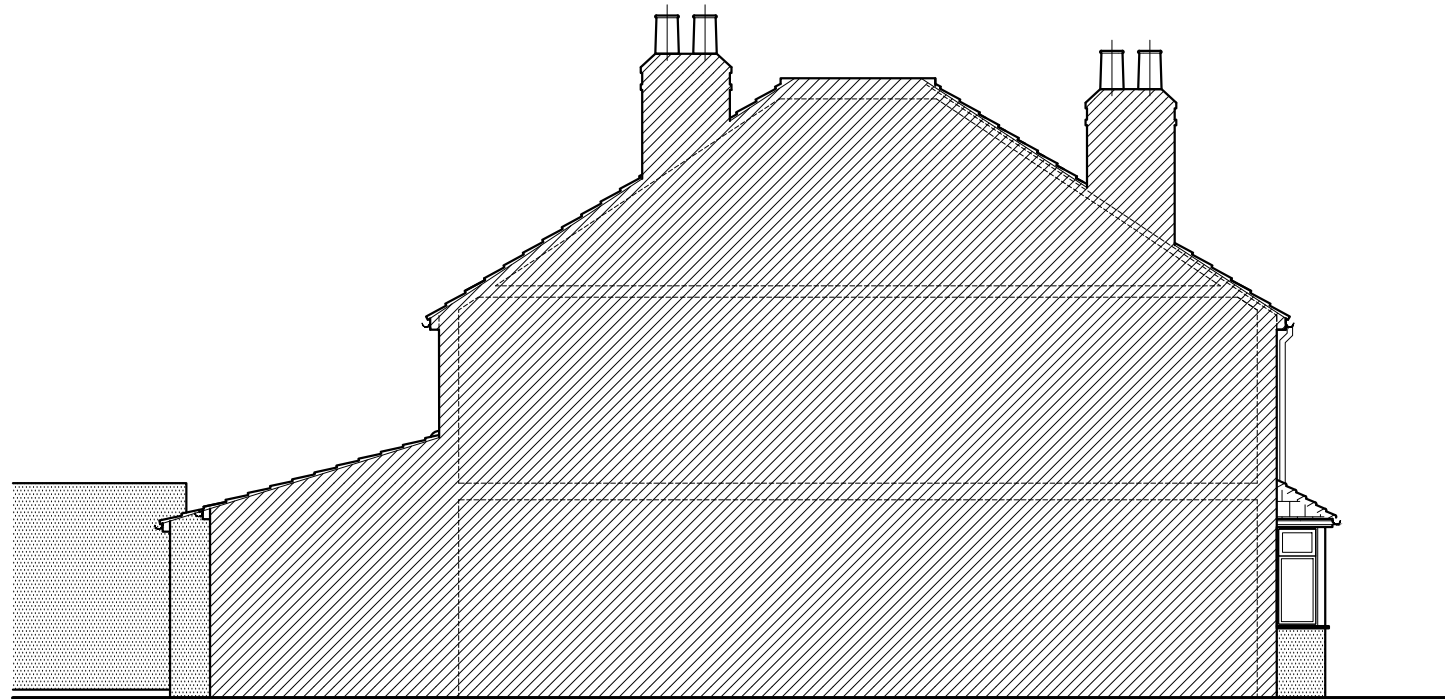

Rear Elevation



Side Elevation

|   |      |                   |    |
|---|------|-------------------|----|
| <br><b>Design+Architecture</b><br><i>E: office@aa-designarchitecture.co.uk</i><br><i>T: 07985144463</i><br><i>W: www.aa-designarchitecture.co.uk</i>   |      |                   |    |
| Rev   | Date | Description       | By |
| Project no.: 2414   |      |                   |    |
| Project: 2A ELM ROAD<br>EWELL KT17 2EU  |      |                   |    |
| Client: MS PAYNE AND MS WILKINSON   |      |                   |    |
| Title: EXISTING ELEVATIONS  |      |                   |    |
| Drawn by: AA  |      |                   |    |
| Date: MAR 2024  |      | Scale: 1:100 @ A3 |    |
| Drawing No: 0020  |      |                   |    |
| <small>All dimensions must be checked on site prior to construction.<br/>         Any discrepancies must be reported to the architect immediately.<br/>         This drawing remains the copyright of AA Design+Architecture and no portion<br/>         should be reproduced without the permission.</small> |      |                   |    |
|    |      |                   |    |

STAGE: SURVEY