



Ground Floor Plan




First Floor Plan


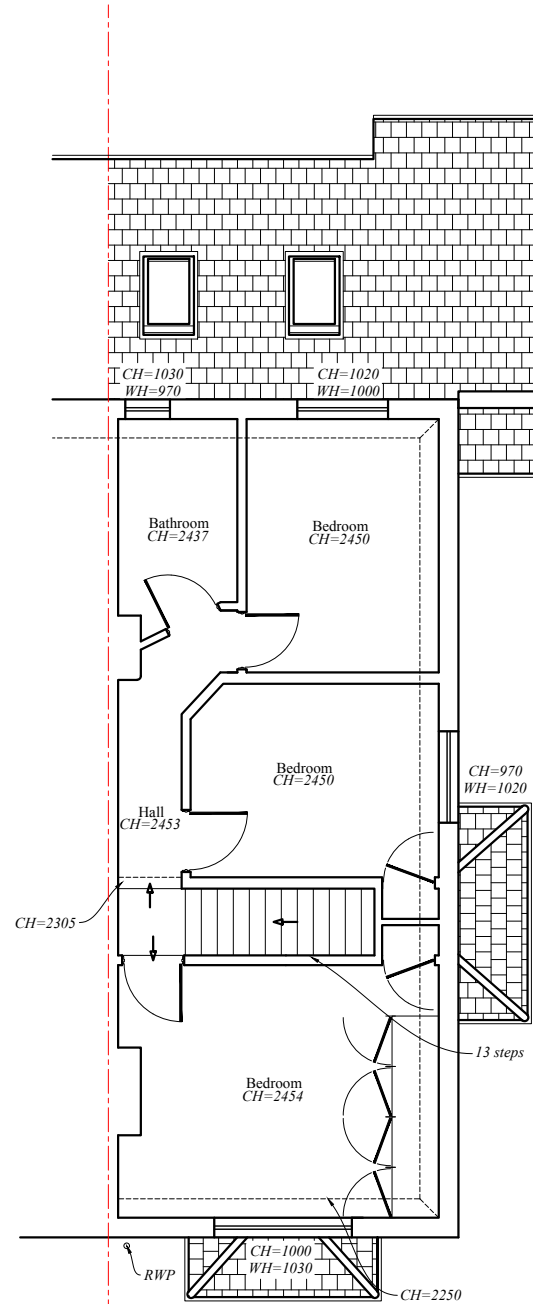



 


**Design+Architecture**  
 E: office@aa-designarchitecture.co.uk  
 T: 07985144463  
 W: www.aa-designarchitecture.co.uk


Rev	Date	Description	By
<b>Project no.:</b> 2412			
<b>Project:</b> 2A ELM ROAD EWELL KT17 2EU			
<b>Client:</b> MS PAYNE AND MS WILKINSON			
<b>Title:</b> EXISTING FLOOR PLANS			
<b>Drawn by:</b> AA			
<b>Date:</b> MAR 2024		<b>Scale:</b> 1:100 @ A3	
<b>Drawing No:</b> 0010			
All dimensions must be checked on site prior to construction. Any discrepancies must be reported to the architect immediately. This drawing remains the copyright of AA Design + Architecture and no portion should be reproduced without the permission.			
 1:100			

STAGE: SURVEY

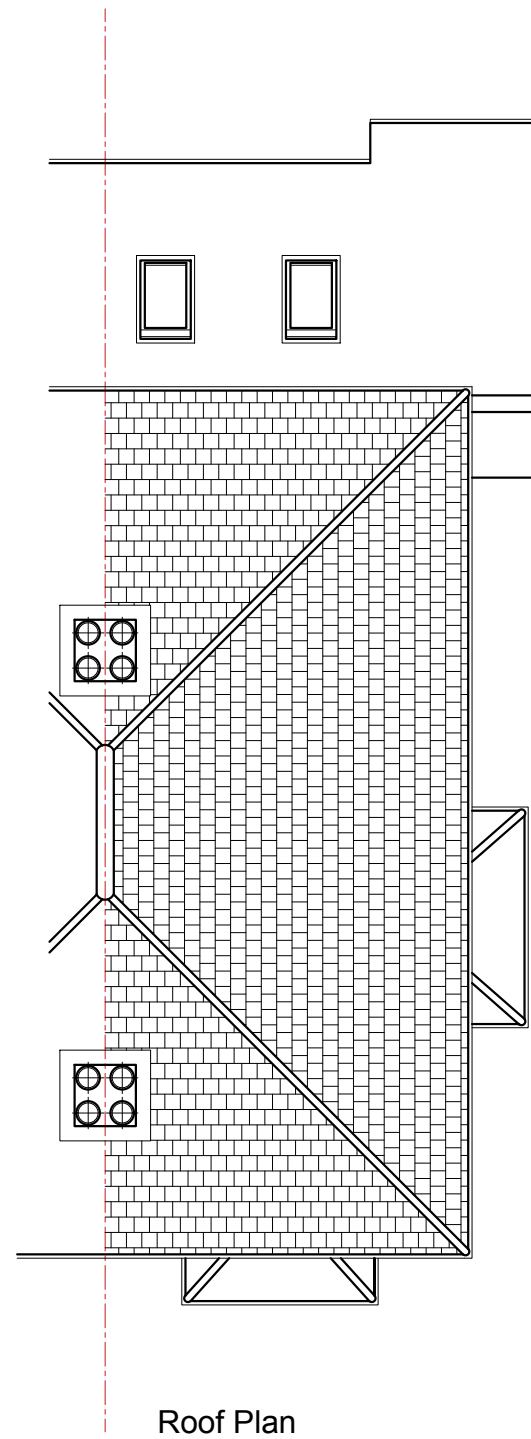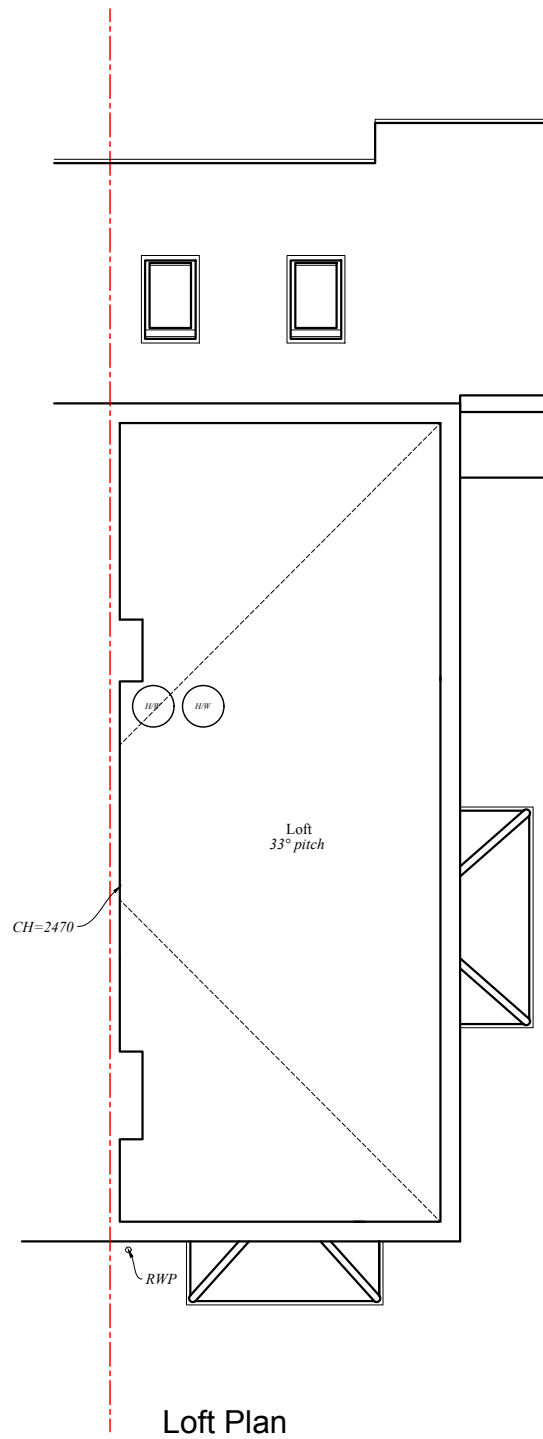

 <b>Design+Architecture</b> E: office@aa-designarchitecture.co.uk T: 07985144463 W: www.aa-designarchitecture.co.uk			
<b>Rev</b>	<b>Date</b>	<b>Description</b>	<b>By</b>
<b>Project no.:</b> 2406			
<b>Project:</b> 11 BROOK CLOSE LONDON SW20 9LP			
<b>Client:</b> MR&MRS BARNBROOKE			
<b>Title:</b> EXISTING FLOOR PLANS			
<b>Drawn by:</b> AA			
<b>Date:</b> MAR 2024		<b>Scale:</b> 1:100 @ A3	
<b>Drawing No:</b> 0011			
<small>All dimensions must be checked on site prior to construction.          Any discrepancies must be reported to the architect immediately.          This drawing remains the copyright of AA Design+Architecture and no portion          should be reproduced without the permission.</small>			
 1:100			

**STAGE: SURVEY**

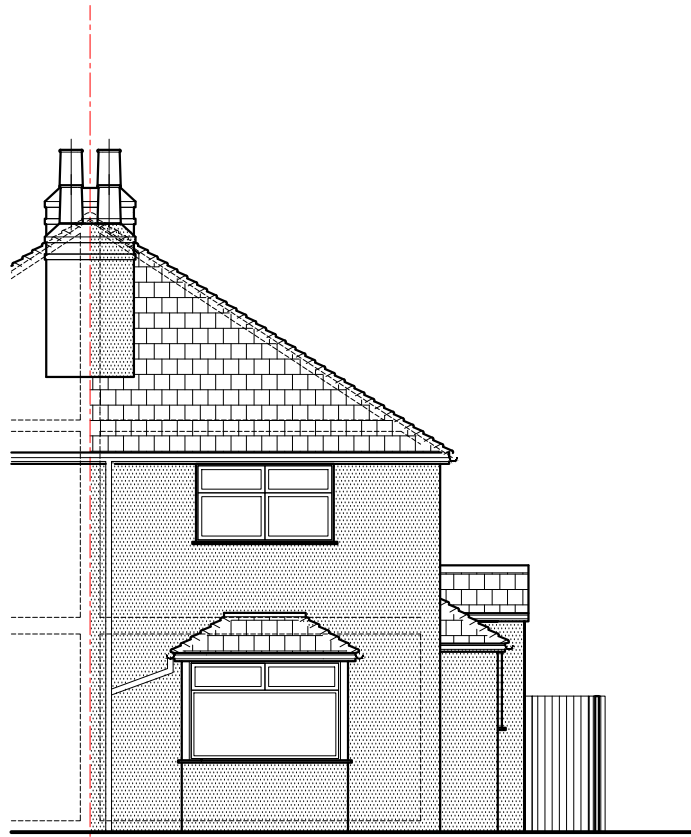


Front Elevation





Side Elevation

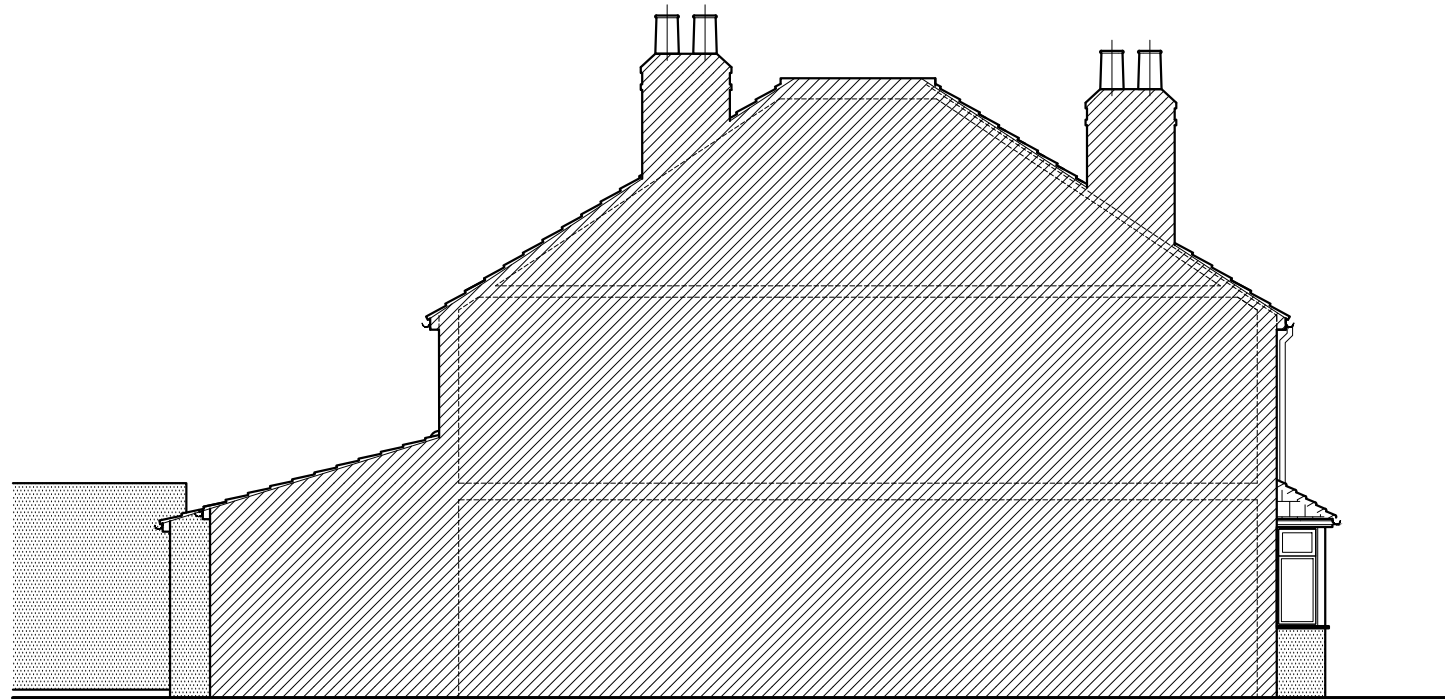

Rear Elevation



Side Elevation

 <b>Design+Architecture</b> E: office@aa-designarchitecture.co.uk T: 07985144463 W: www.aa-designarchitecture.co.uk			
Rev	Date	Description	By
Project no.: 2406			
Project: 11 BROOK CLOSE LONDON SW20 9LP			
Client: MR&MRS BARNBROOKE			
Title: EXISTING ELEVATIONS			
Drawn by: AA			
Date: MAR 2024		Scale: 1:100 @ A3	
Drawing No: 0020			
<small>All dimensions must be checked on site prior to construction.          Any discrepancies must be reported to the architect immediately.          This drawing remains the copyright of AA Design+Architecture and no portion          should be reproduced without the permission.</small>			
			<b>STAGE: SURVEY</b>