



Ground Floor Plan




First Floor Plan

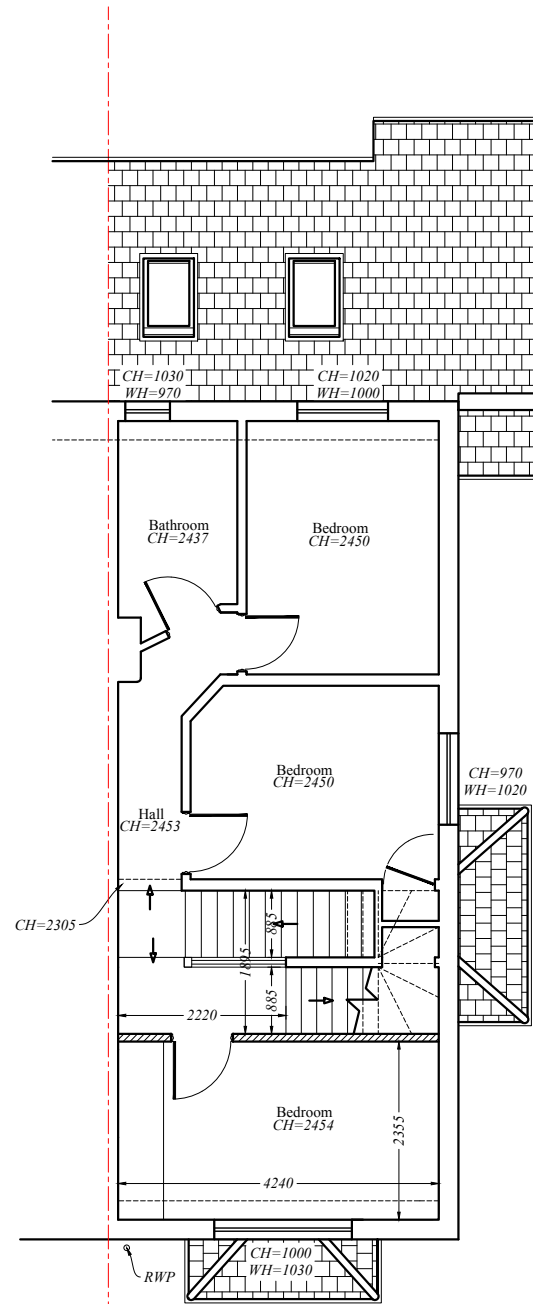




Design+Architecture
 E: office@aa-designarchitecture.co.uk
 T: 07985144463
 W: www.aa-designarchitecture.co.uk

Rev	Date	Description	By
Project no.: 2412			
Project: 2A ELM ROAD EWELL KT17 2EU			
Client: MS PAYNE AND MS WILKINSON			
Title: PROPOSED FLOOR PLANS			
Drawn by: AA			
Date: MAR 2024		Scale: 1:100 @ A3	
Drawing No: 1110			
All dimensions must be checked on site prior to construction. Any discrepancies must be reported to the architect immediately. This drawing remains the copyright of AA Design+Architecture and no portion should be reproduced without the permission.			




1:100

STAGE: PLANNING

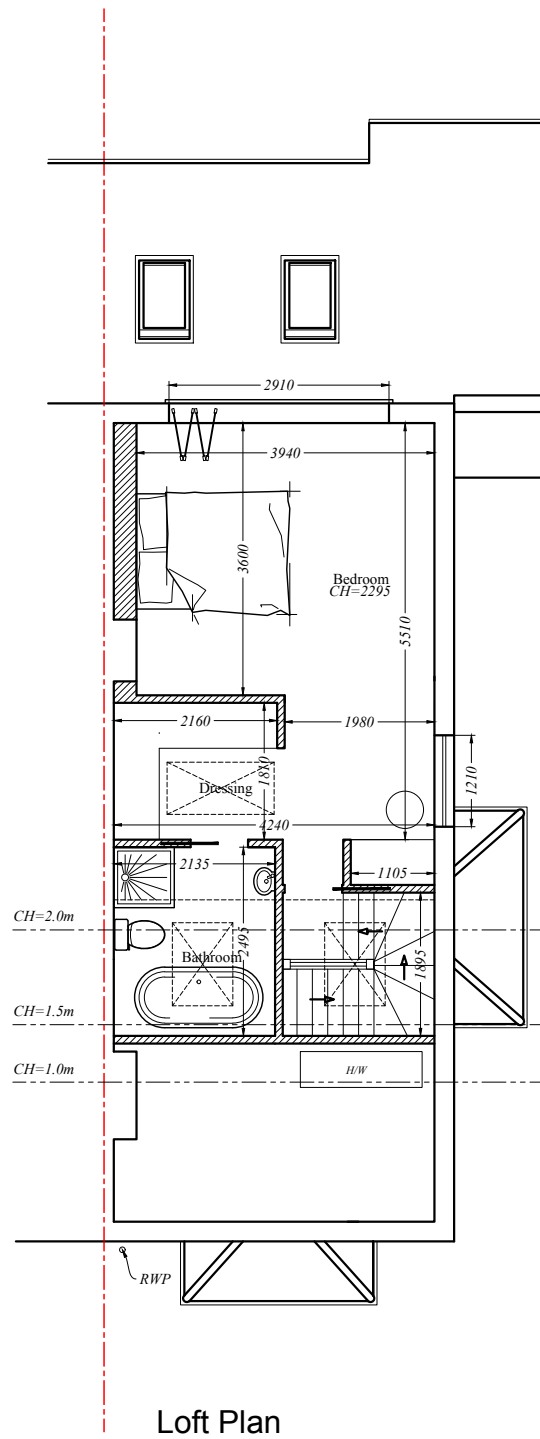
 



Loft Plan

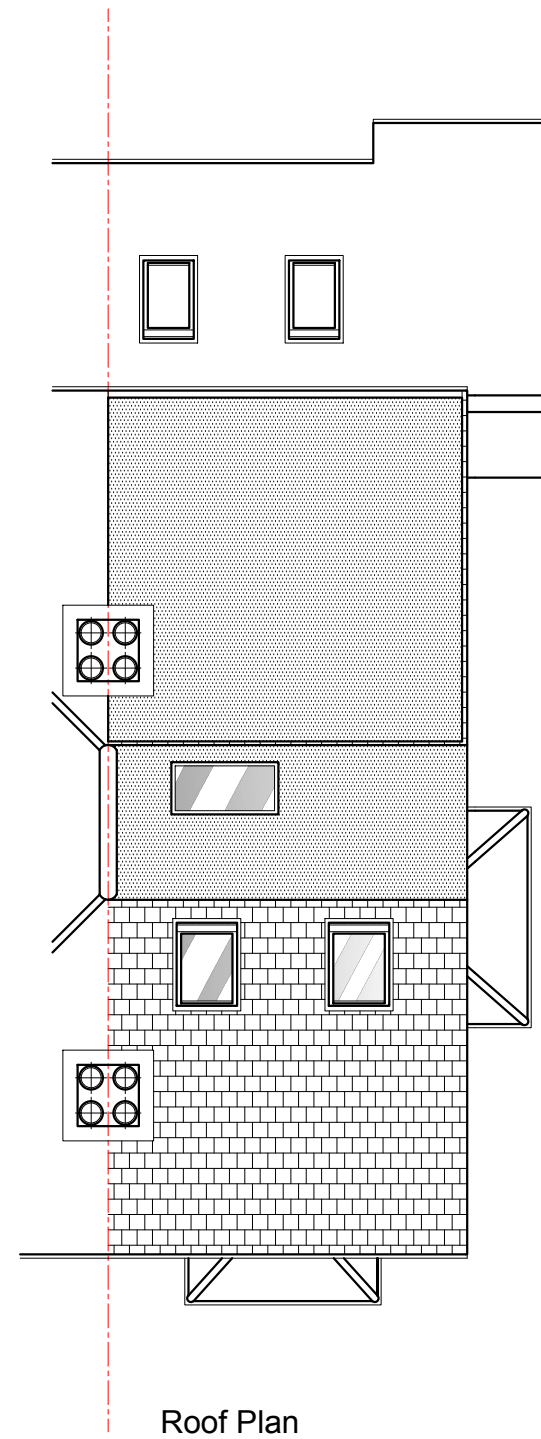

Roof Plan



 Design+Architecture E: office@aa-designarchitecture.co.uk T: 07985144463 W: www.aa-designarchitecture.co.uk			
Rev	Date	Description	By
Project no.: 2406			
Project: 11 BROOK CLOSE LONDON SW20 9LP			
Client: MR&MRS BARNBROOKE			
Title: PROPOSED FLOOR PLANS			
Drawn by: AA			
Date: MAR 2024		Scale: 1:100 @ A3	
Drawing No: 1111			
<small>All dimensions must be checked on site prior to construction. Any discrepancies must be reported to the architect immediately. This drawing remains the copyright of AA Design+Architecture and no portion should be reproduced without the permission.</small>			
 1:100			
			STAGE: PLANNING

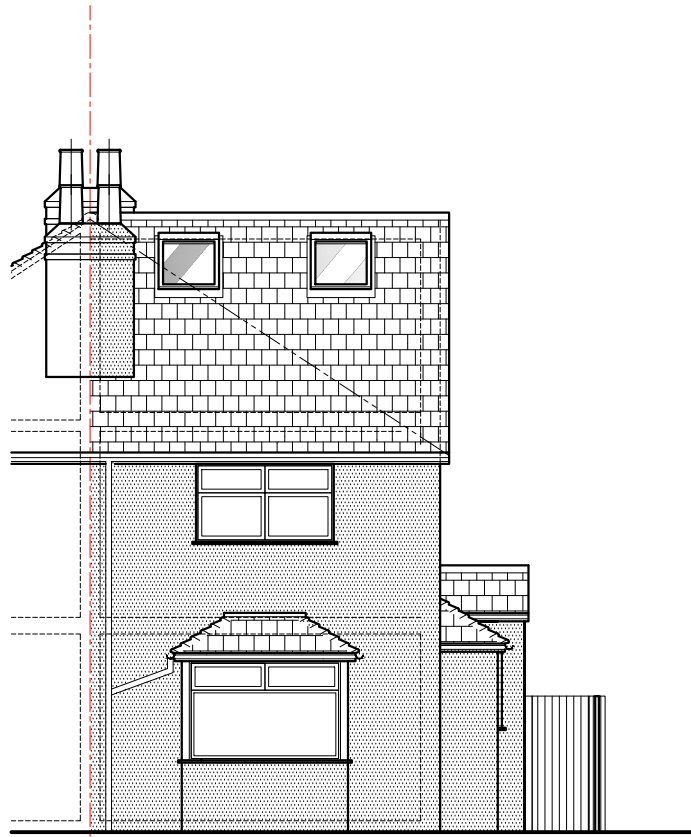


Front Elevation





Side Elevation

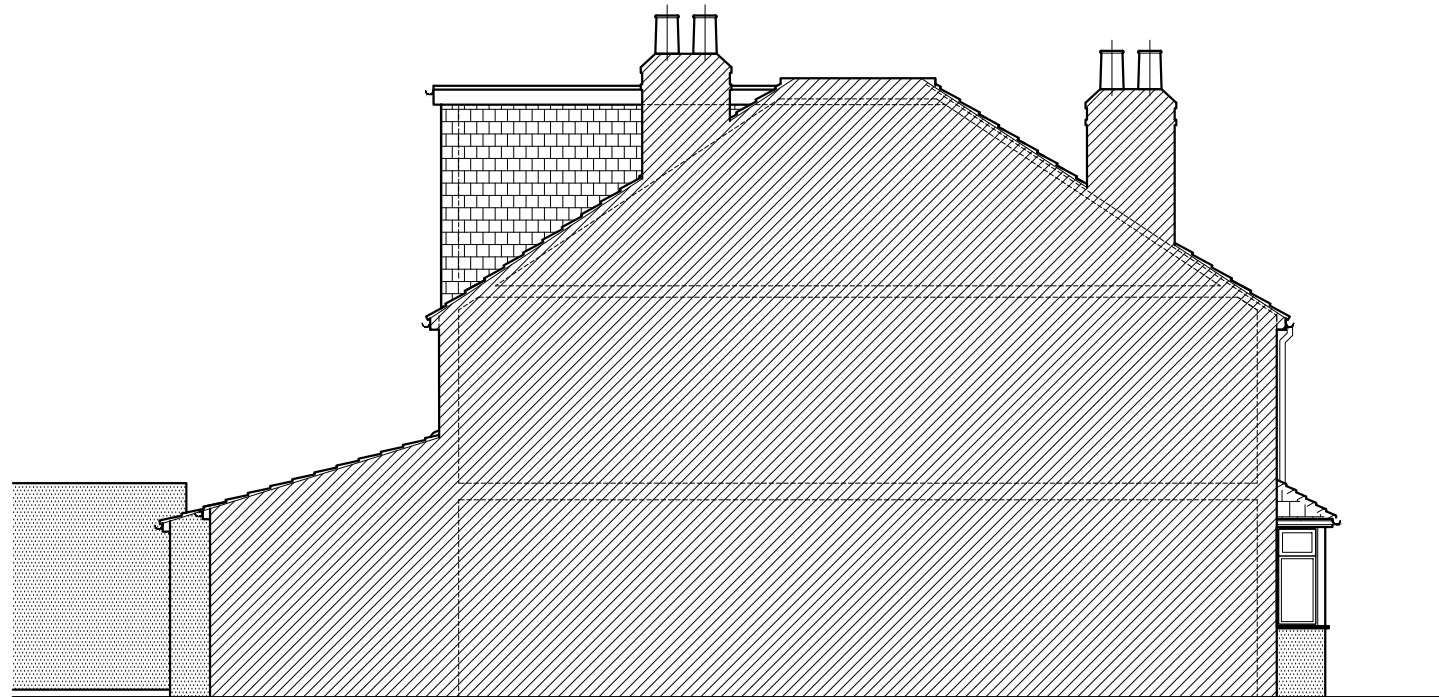

Rear Elevation



Side Elevation

 Design+Architecture E: office@aa-designarchitecture.co.uk T: 07985144463 W: www.aa-designarchitecture.co.uk			
Rev	Date	Description	By
Project no.: 2406			
Project: 11 BROOK CLOSE LONDON SW20 9LP			
Client: MR&MRS BARNBROOKE			
Title: PROPOSED ELEVATIONS			
Drawn by: AA			
Date: MAR 2024		Scale: 1:100 @ A3	
Drawing No: 1120			
<small>All dimensions must be checked on site prior to construction. Any discrepancies must be reported to the architect immediately. This drawing remains the copyright of AA Design+Architecture and no portion should be reproduced without the permission.</small>			
 1:100			

STAGE: PLANNING