




Ground Floor Plan

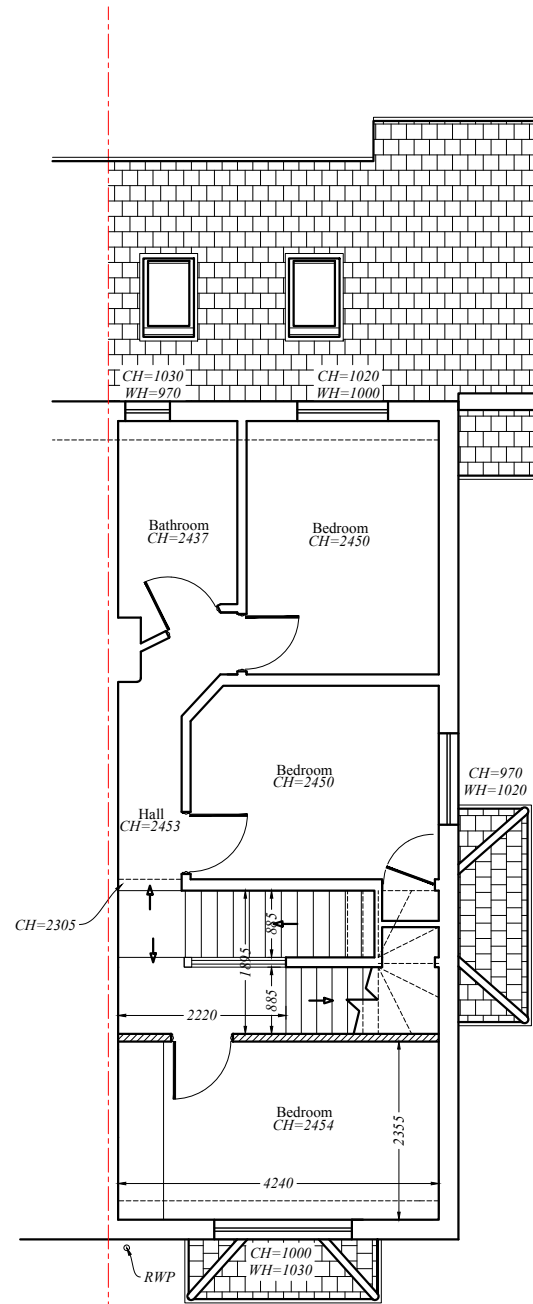


First Floor Plan







**Design+Architecture**  
 E: office@aa-designarchitecture.co.uk  
 T: 07985144463  
 W: www.aa-designarchitecture.co.uk


 
Rev	Date	Description	By
<b>Project no.:</b> 2414			
<b>Project:</b> 2A ELM ROAD EWELL KT17 2EU			
<b>Client:</b> MS PAYNE AND MS WILKINSON			
<b>Title:</b> PROPOSED FLOOR PLANS			
<b>Drawn by:</b> AA			
<b>Date:</b> MAR 2024		<b>Scale:</b> 1:100 @ A3	
<b>Drawing No:</b> 1110			
All dimensions must be checked on site prior to construction. Any discrepancies must be reported to the architect immediately. This drawing remains the copyright of AA Design+Architecture and no portion should be reproduced without the permission.			




1:100

STAGE: PLANNING

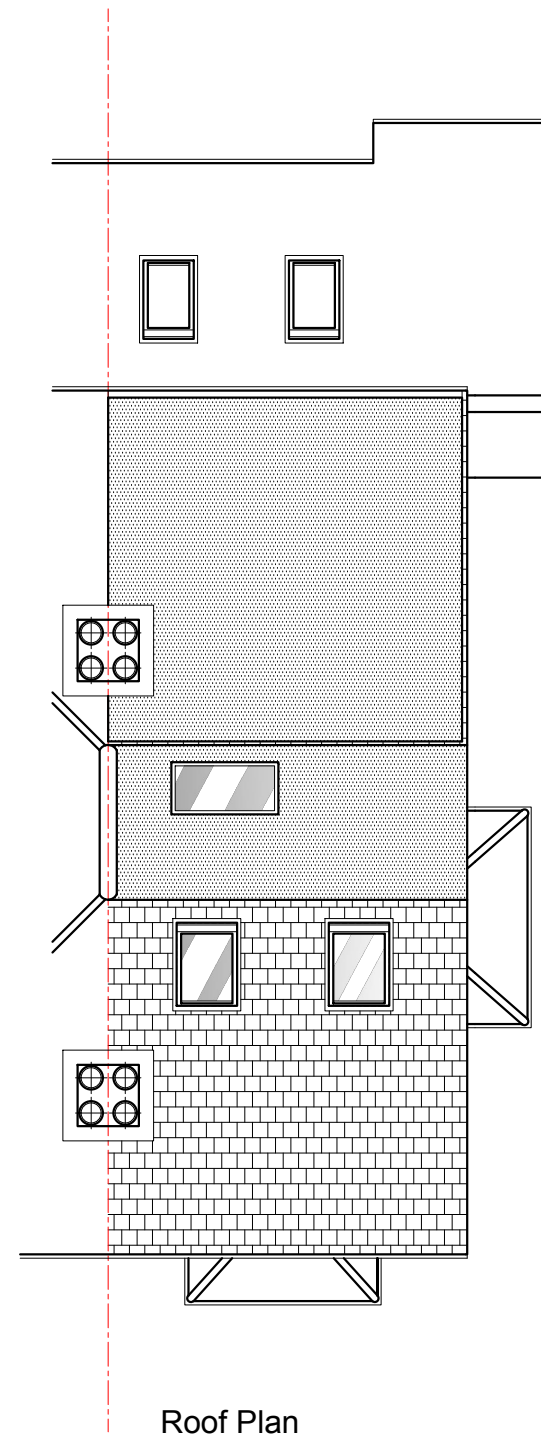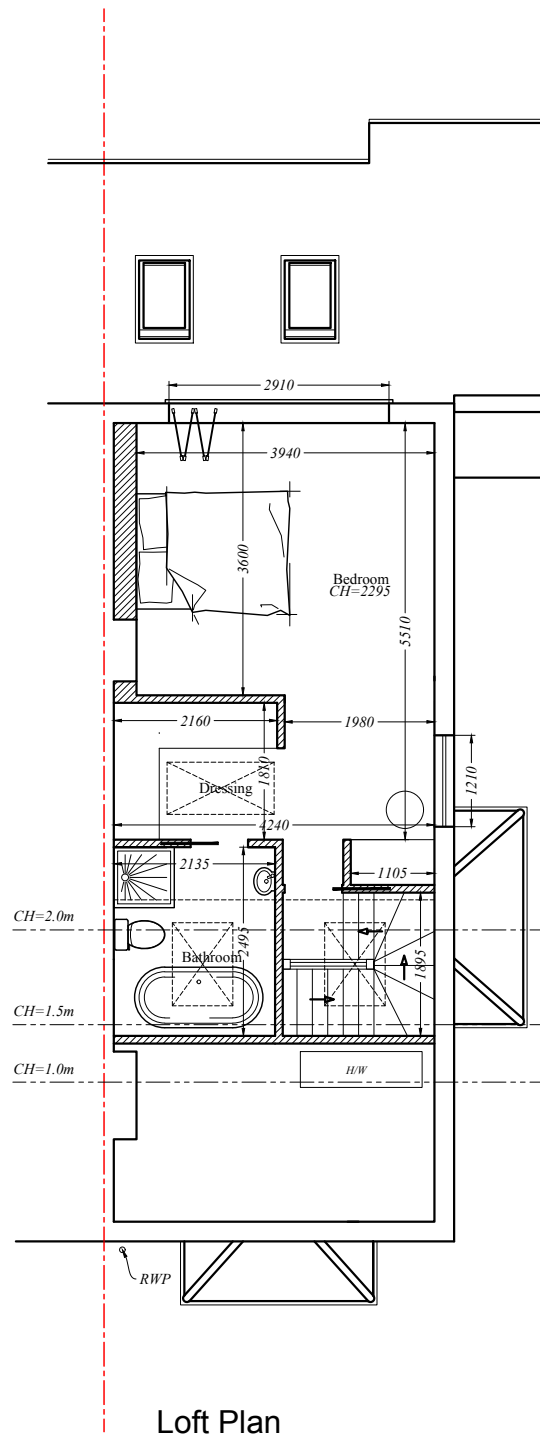


 <b>Design+Architecture</b> <i>E: office@aa-designarchitecture.co.uk</i> <i>T: 07985144463</i> <i>W: www.aa-designarchitecture.co.uk</i>			
<b>Rev</b>	<b>Date</b>	<b>Description</b>	<b>By</b>
<b>Project no.:</b> 2414			
<b>Project:</b> 2A ELM ROAD EWELL KT17 2EU			
<b>Client:</b> MS PAYNE AND MS WILKINSON			
<b>Title:</b> PROPOSED FLOOR PLANS			
<b>Drawn by:</b> AA			
<b>Date:</b> MAR 2024		<b>Scale:</b> 1:100 @ A3	
<b>Drawing No:</b> 1111			
<small>All dimensions must be checked on site prior to construction.          Any discrepancies must be reported to the architect immediately.          This drawing remains the copyright of AA Design+Architecture and no portion          should be reproduced without the permission.</small>			
 1:100			

**STAGE: PLANNING**

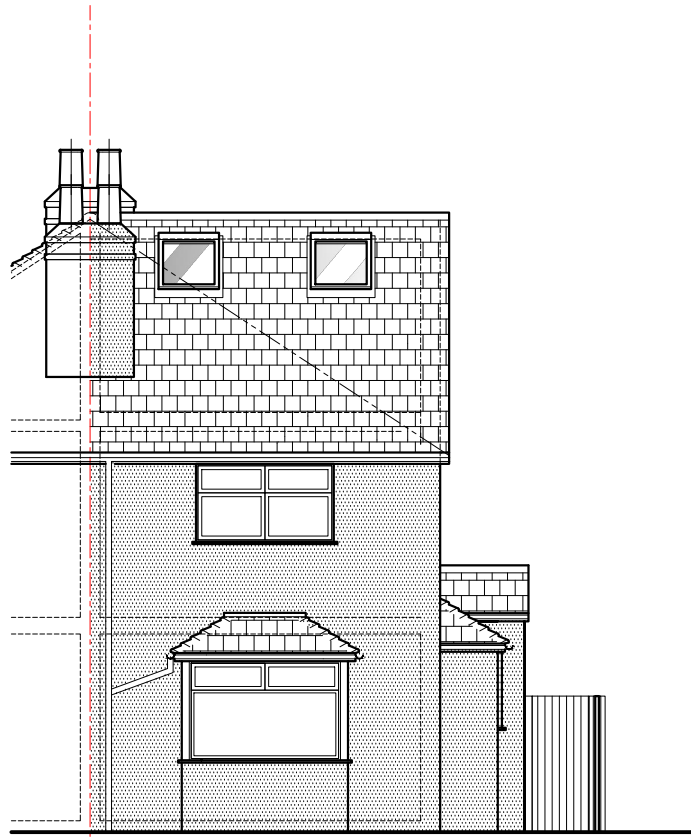


Front Elevation

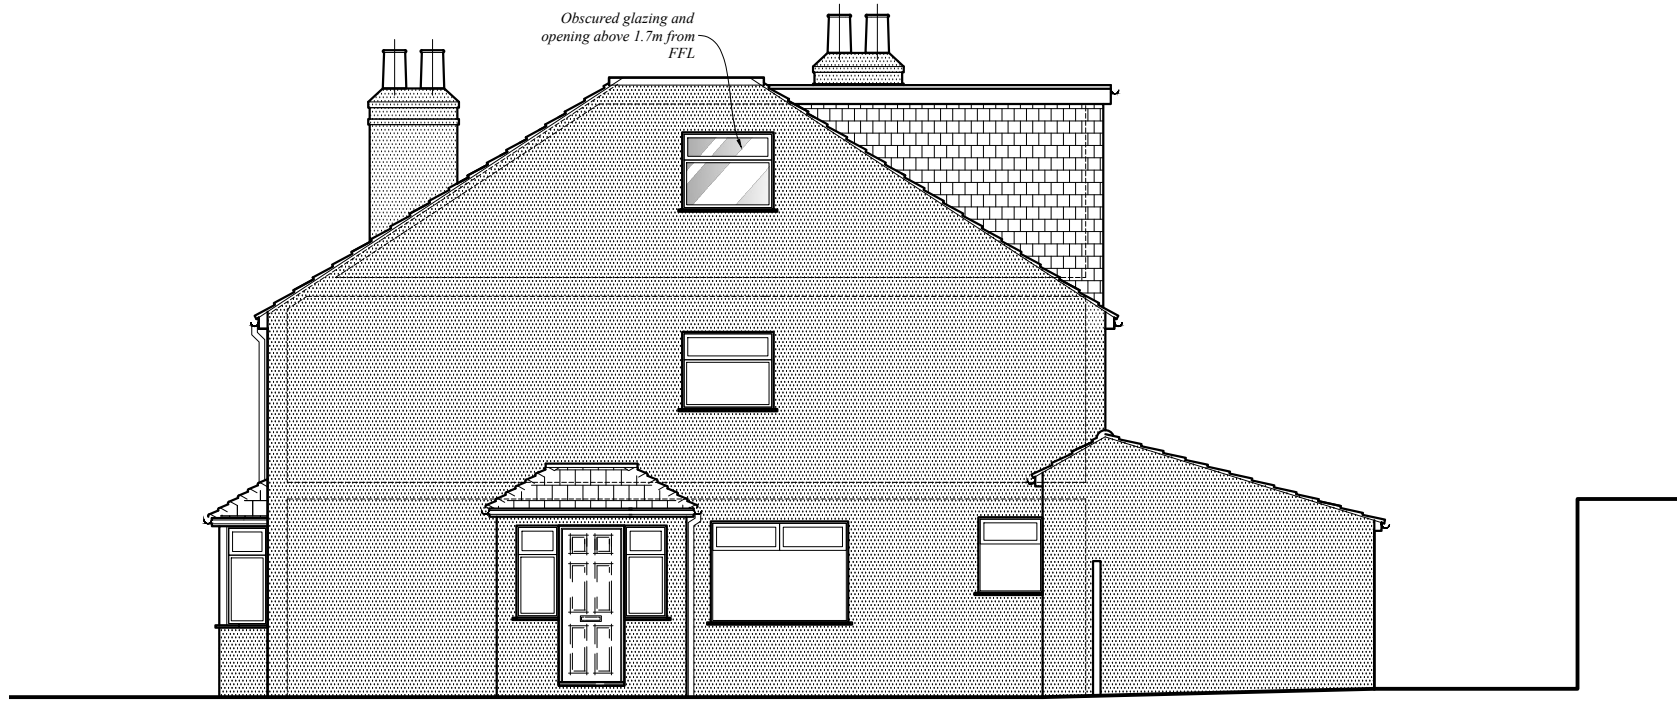



Side Elevation

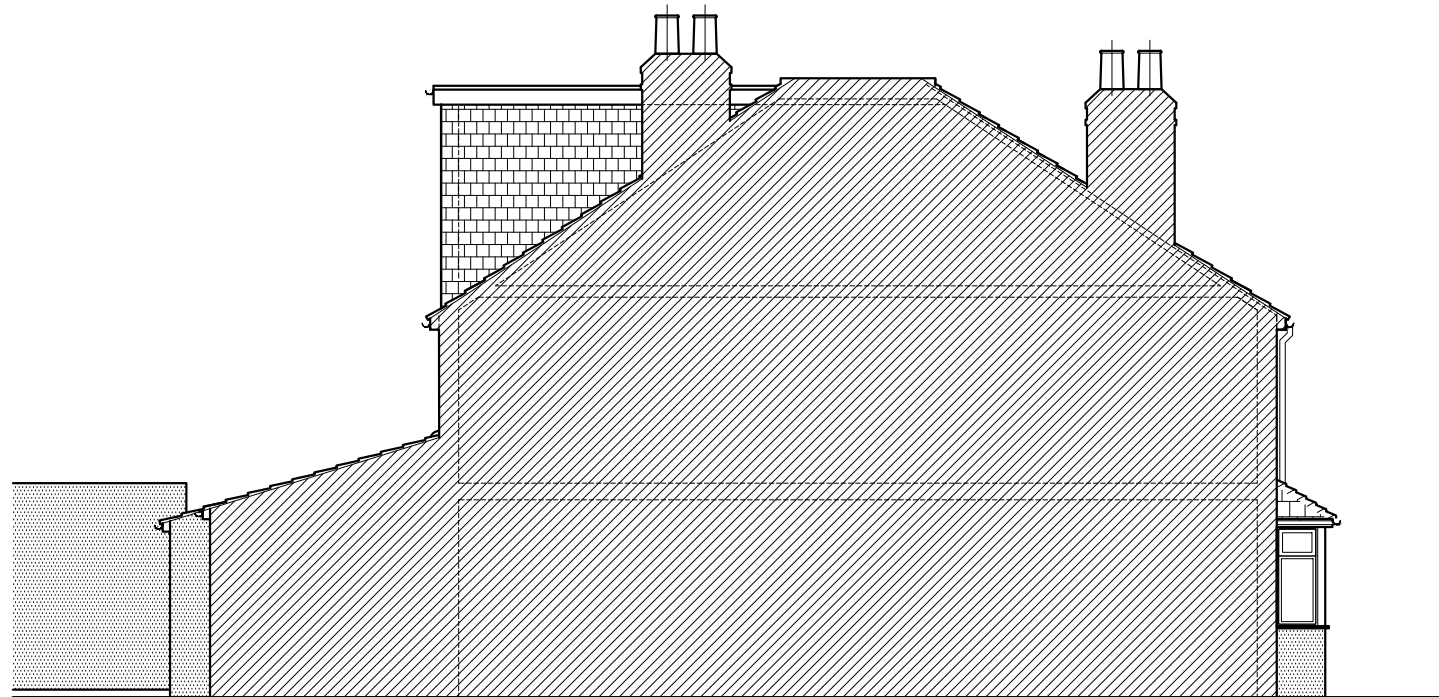

Rear Elevation



Side Elevation

 <b>Design+Architecture</b> <i>E: office@aa-designarchitecture.co.uk</i> <i>T: 07985144463</i> <i>W: www.aa-designarchitecture.co.uk</i>			
Rev	Date	Description	By
Project no.: 2414			
Project: 2A ELM ROAD EWELL KT17 2EU			
Client: MS PAYNE AND MS WILKINSON			
Title: PROPOSED ELEVATIONS			
Drawn by: AA			
Date: MAR 2024		Scale: 1:100 @ A3	
Drawing No: 1120			
<small>All dimensions must be checked on site prior to construction.          Any discrepancies must be reported to the architect immediately.          This drawing remains the copyright of AA Design+Architecture and no portion          should be reproduced without the permission.</small>			
 1:100			

STAGE: PLANNING